


Ground Floor Plan



First Floor Plan

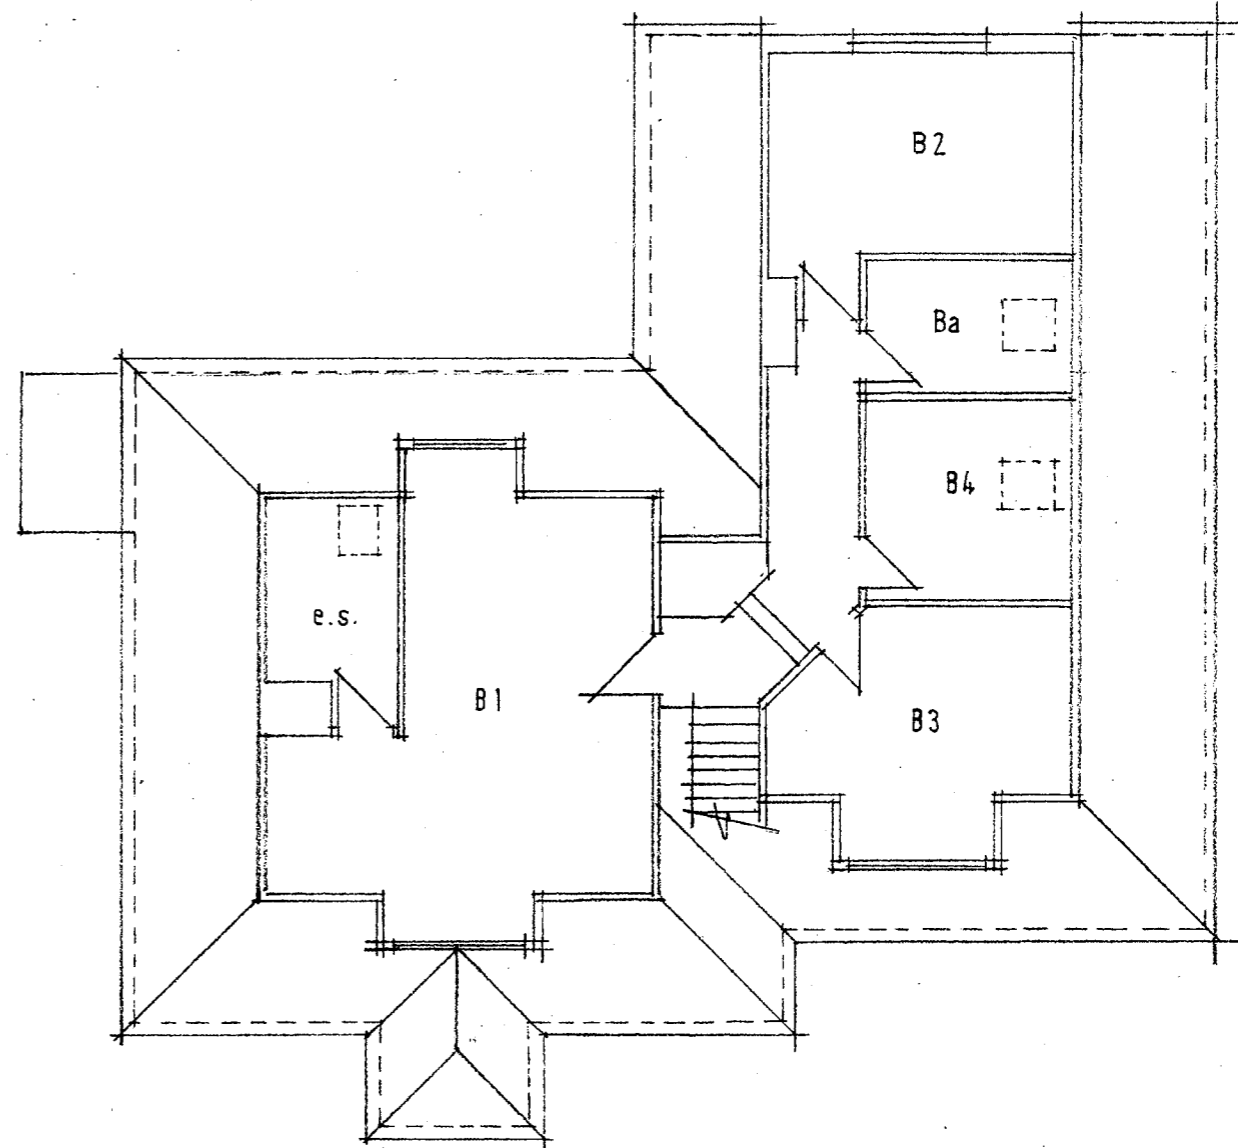

HILLSIDE NORLEYWOOD ROAD
EAST END nr. LYMINGTON

FLOOR PLANS
as existing

Scale 1:100 Paper Size A3 Date Mar 21 Dwg No 1379-01
0 1 2 3 4 5 10m

Brian Turner R.I.B.A. **Architect**

tel : 01425 476993 m. : 07817 276457
e : brian@btarchitect.co.uk www.btarchitect.co.uk