



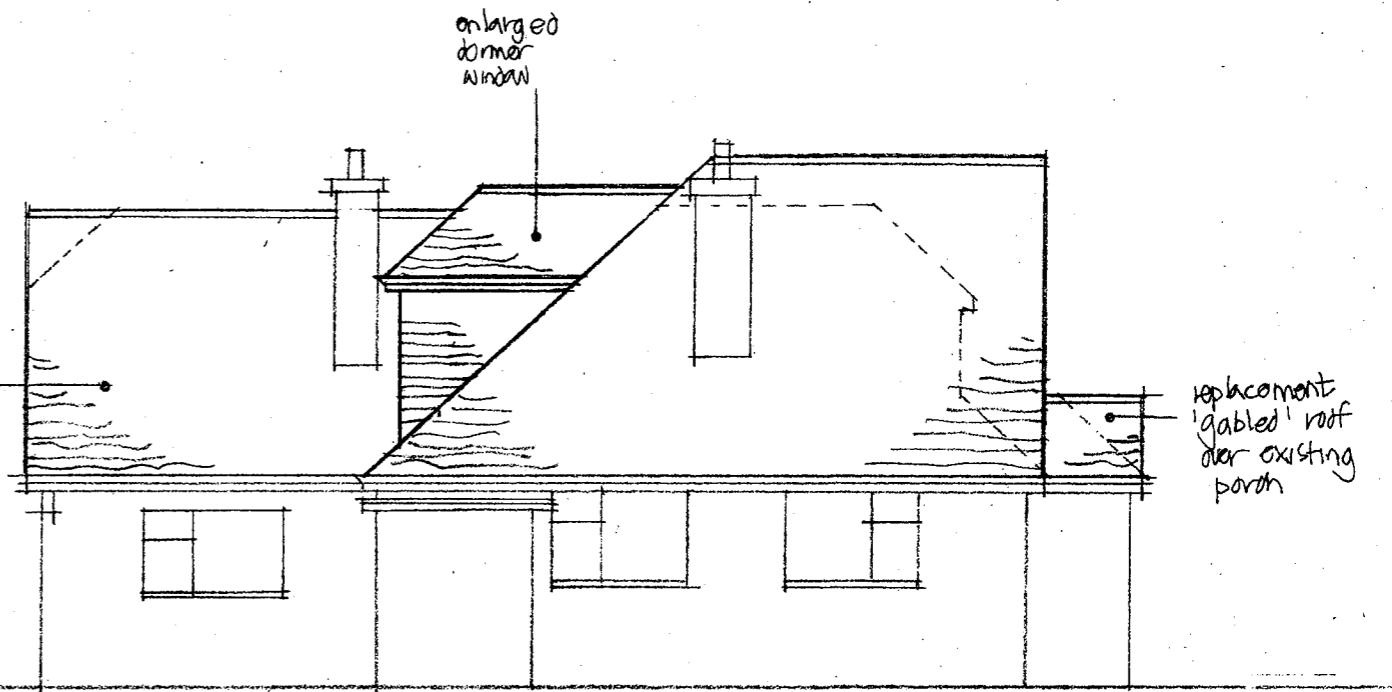


Front Elevation

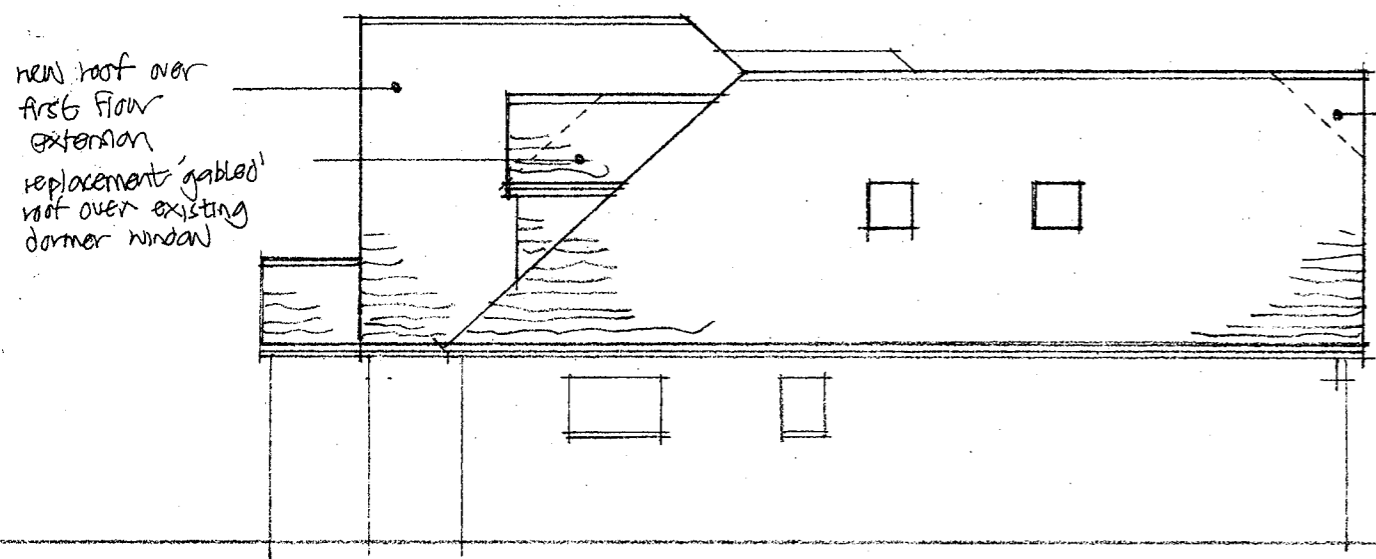

Side (S) Elevation



Side (N) Elevation

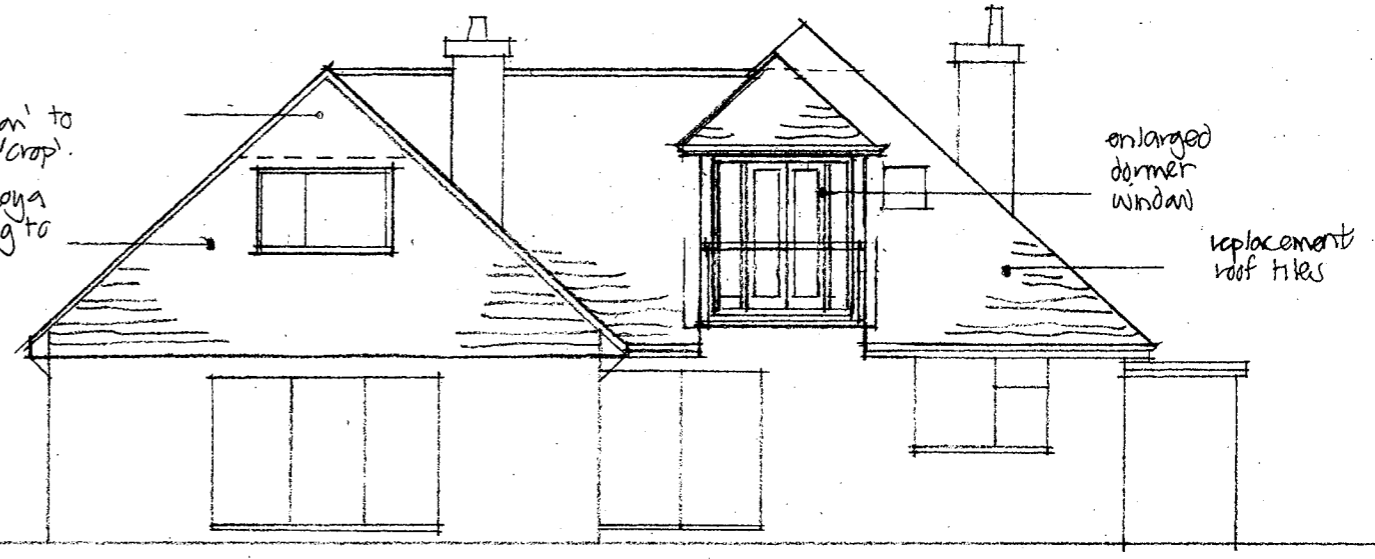

Rear Elevation

Materials
 Imerys Phalempin Rustic Red Roof Tiles
 'Accoya' wood cladding - untreated

B Apr 21 rear dmr - amdd.
 A. Apr 21. Amds + v/ged.

HILLSIDE NORLEYWOOD ROAD EAST END nr. LYMINGTON	PROPOSED FIRST FIRST EXTENSION + ROOF ALTERATIONS	Scale 1: 100	Paper Size A3	Date Mar '21	Dwg No 1379-04 B	Brian Turner R.I.B.A. Architect tel : 01425 476993 m : 07817 276457 e : brian@btarchitect.co.uk www.btarchitect.co.uk