


All dimensions to be checked on site and the Architects notified of any discrepancies prior to commencement of work.
All materials and workmanship to relevant British Standards Codes of practice and manufacturers recommendations.


This drawing is copyright

DO NOT SCALE FROM THIS DRAWING


Revision	Date	Description	Initials

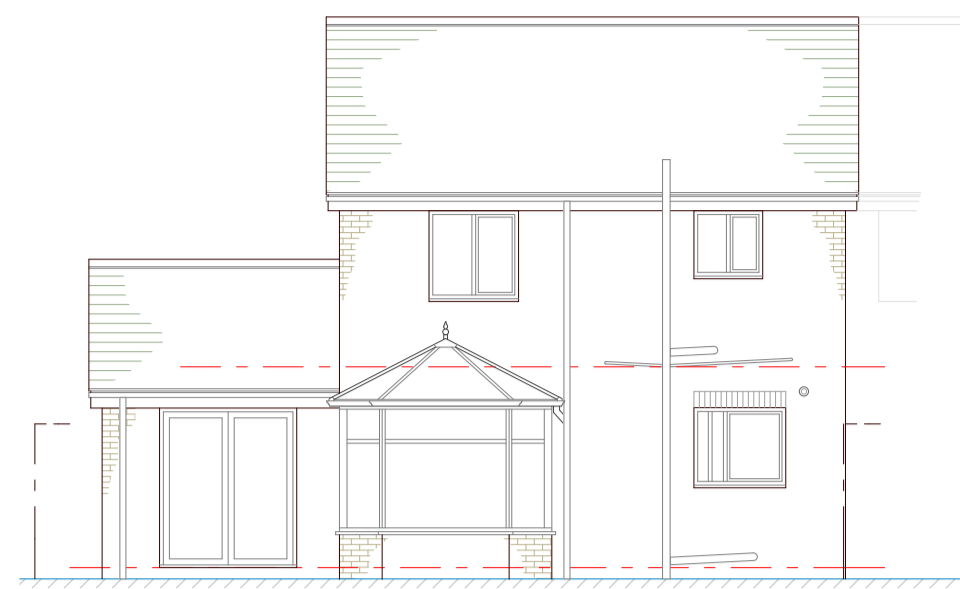



South Elevation
Scale 1:100

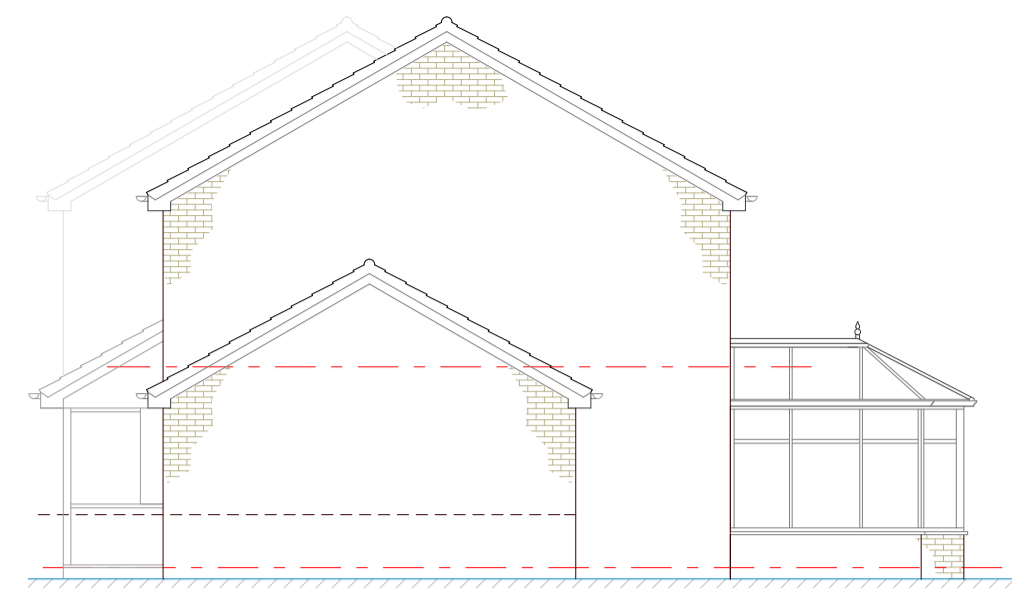


West Elevation
Scale 1:100

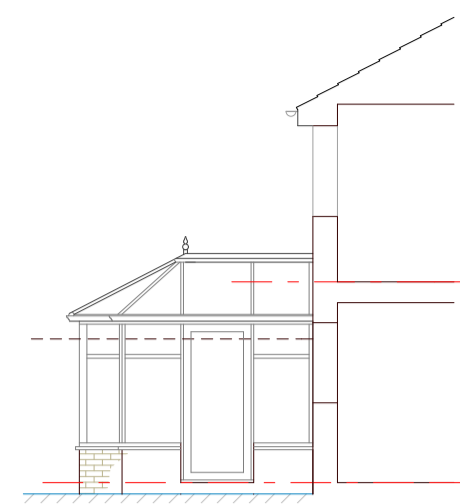

East Elevation
Scale 1:100

 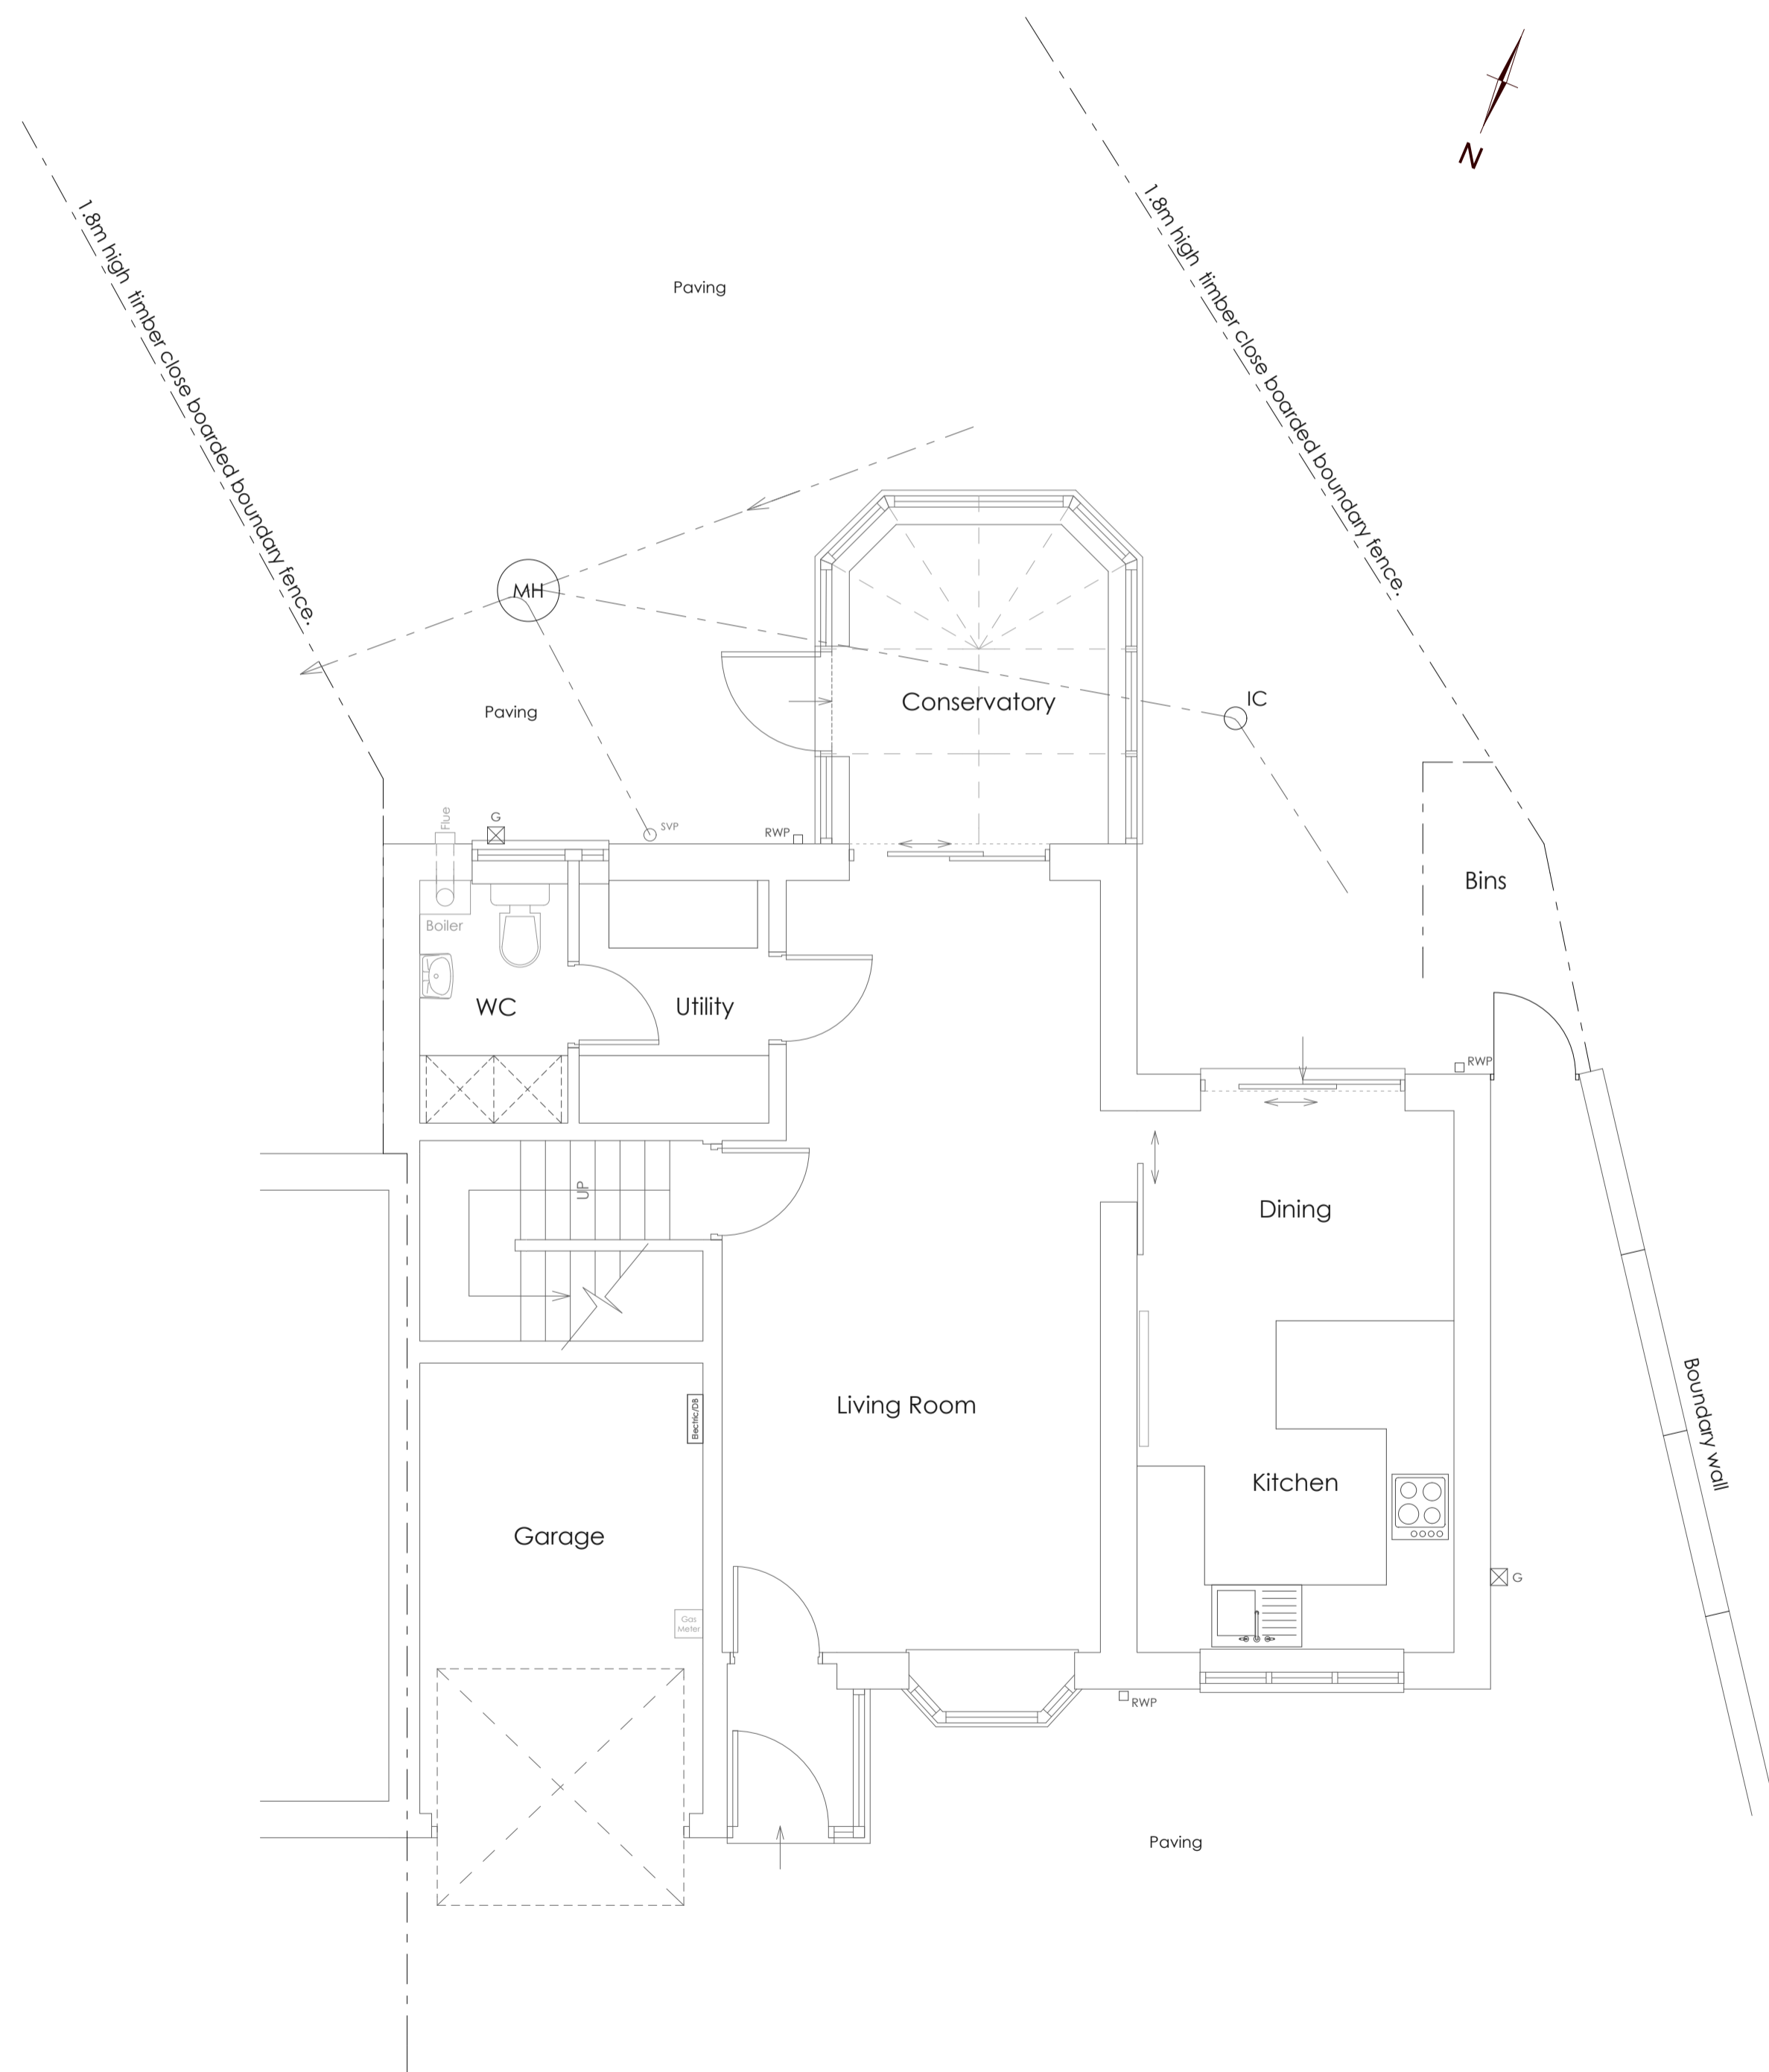

Ground Floor Plan As Existing
Scale 1:50

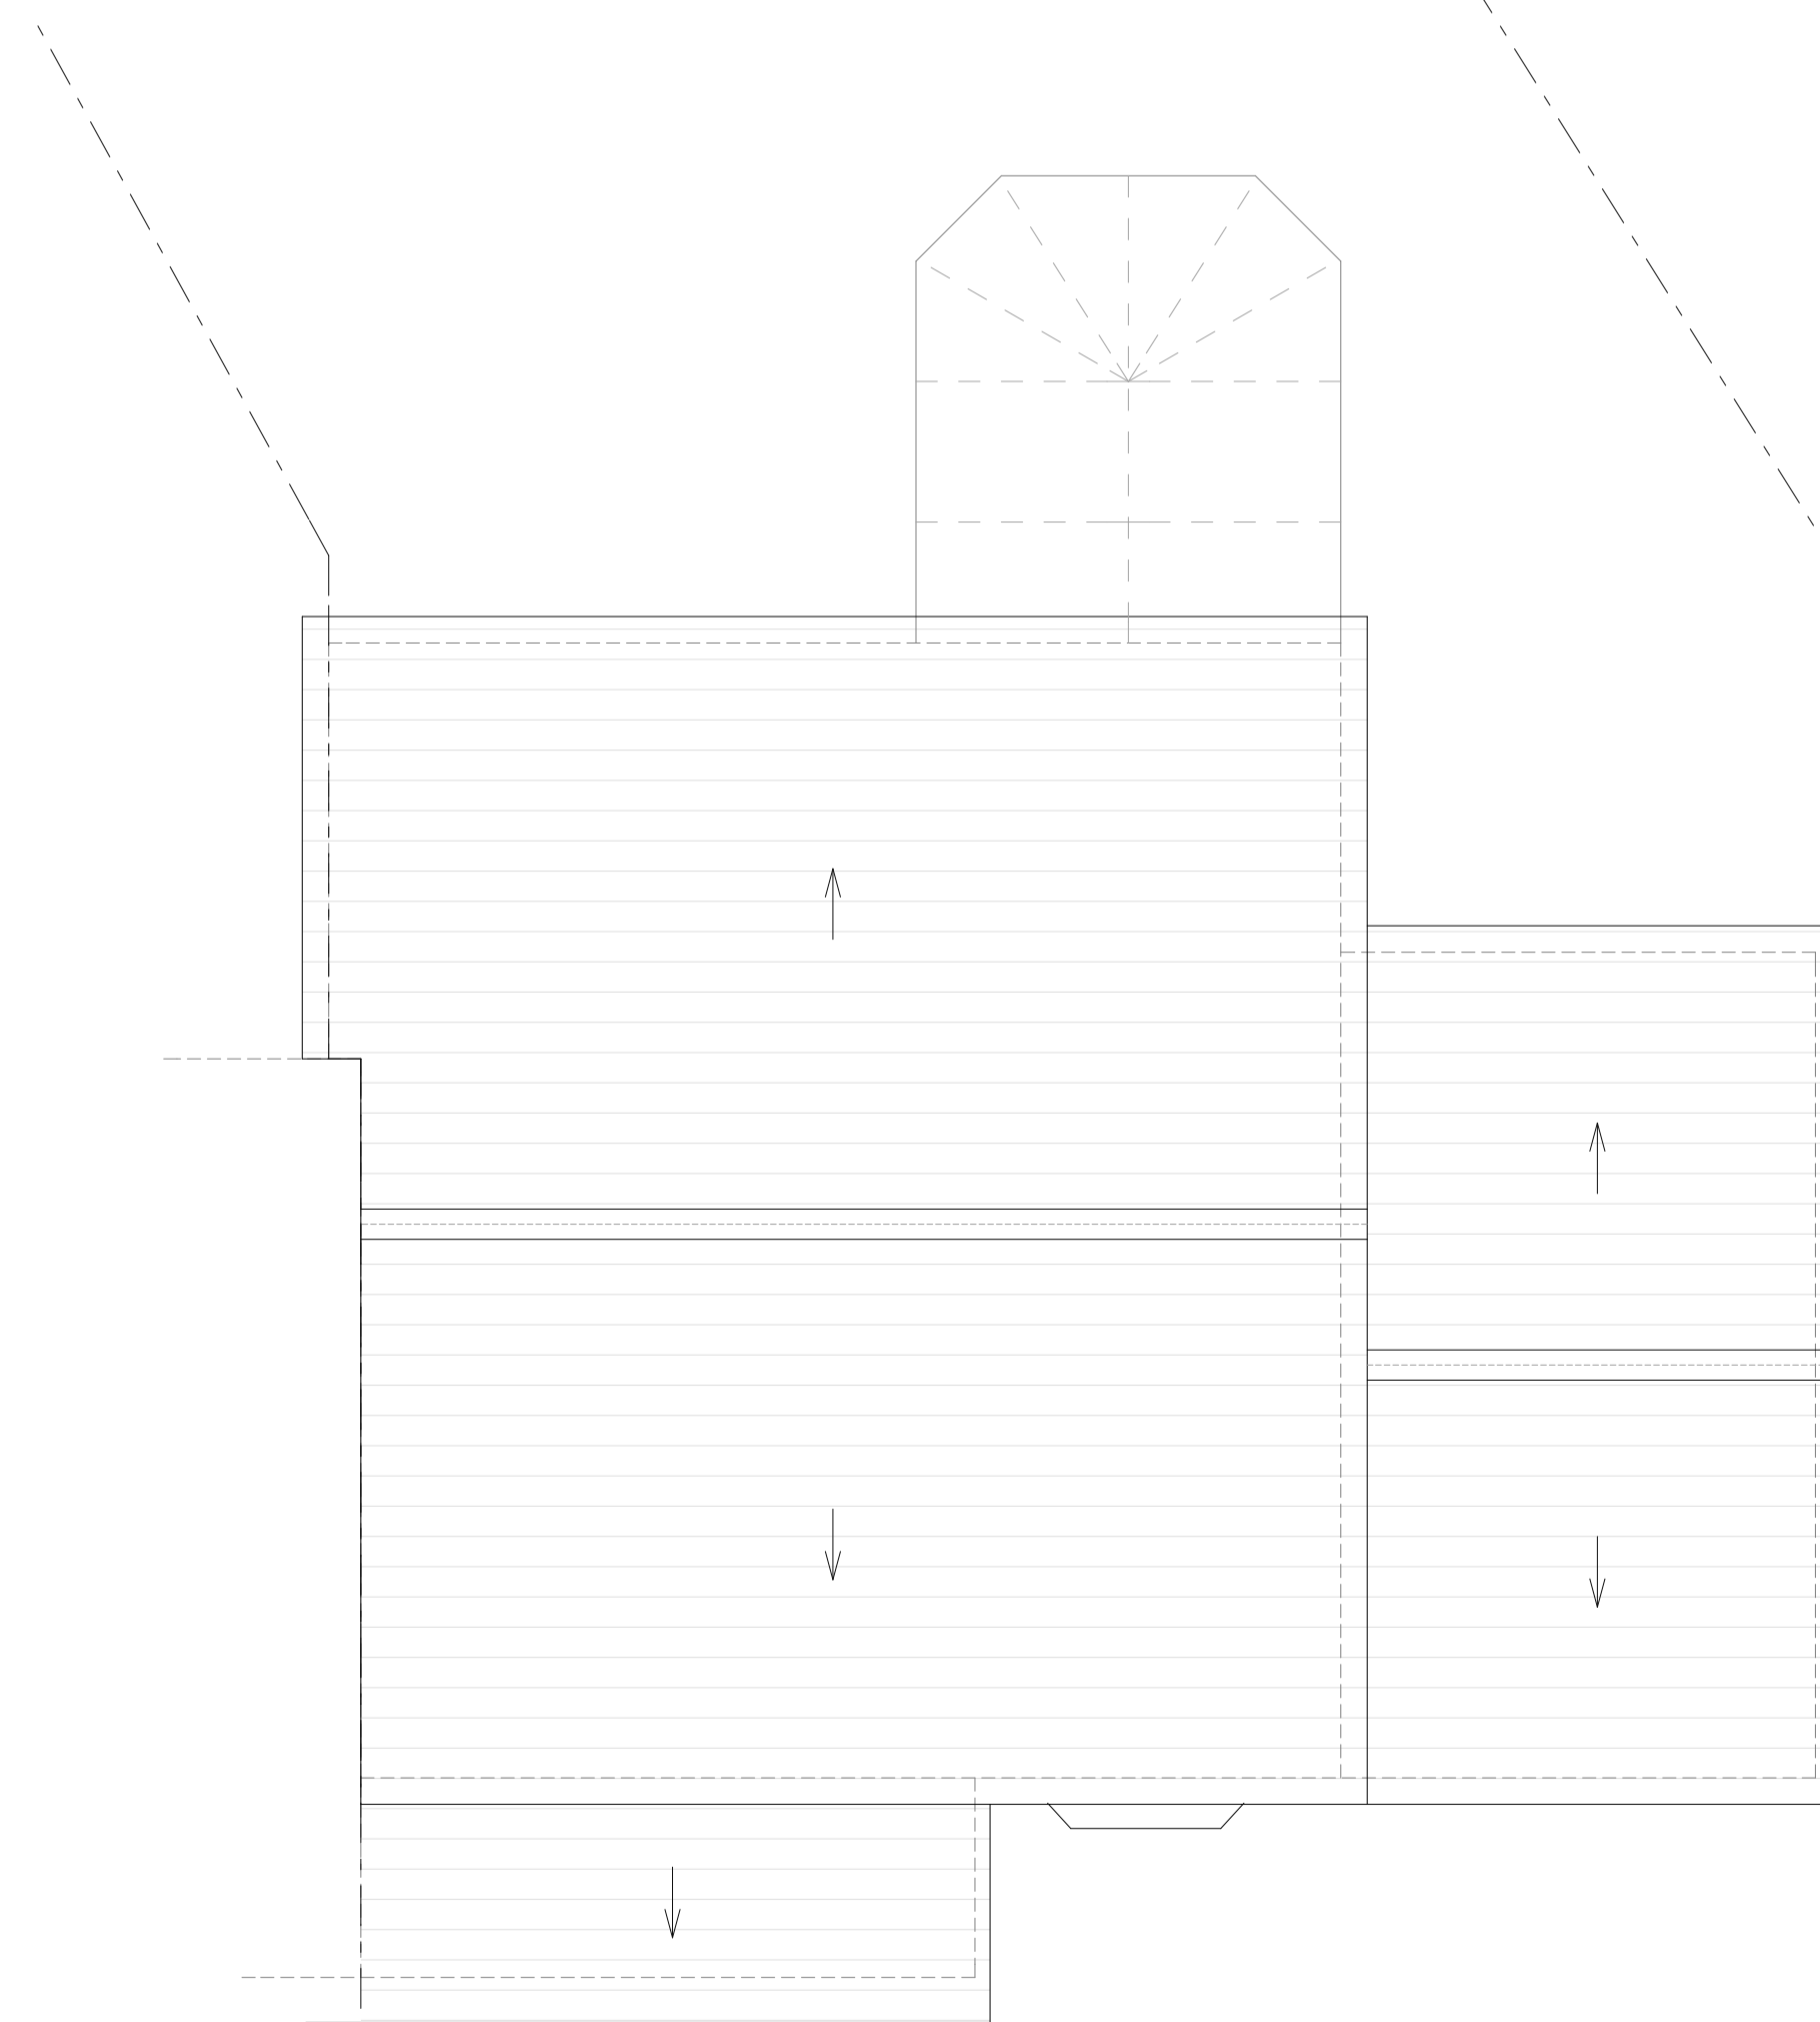

Roof Plan As Existing
Scale 1:50



matrixarchitecture ltd

Matrix Architecture Ltd, 8-9 Brenkley Way,
Blezard Business Park, Seaton Burn, NE13 6DS
T: 0191 2368955 M: 07948 275164
E: sms@matrixarchitecture.co.uk
W: www.matrixarchitecture.co.uk



Chartered Institute of
Architectural Technologists

CLIENT
MR & MRS OSBORNE

JOB TITLE
67 CASTLEWAY, PEGSWOOD

SHEET TITLE
FLOOR PLANS & ELEVATIONS AS EXISTING

SCALES
1:50 & 1:100 @ A1

SHEET NUMBER
3418(B)01

CHECKED

REVISION
DATE
06/04/2021

DRAWN
S.STEEL