





EXISTING FRONT ELEVATION

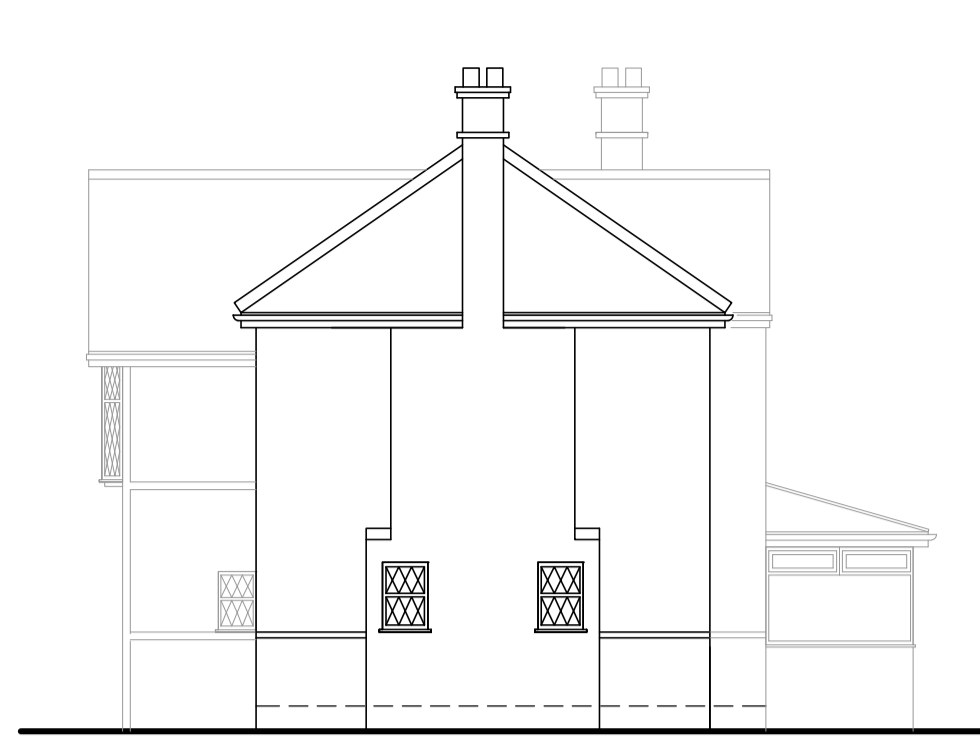

EXISTING NEIGHBOR SIDE ELEVATION




EXISTING REAR ELEVATION

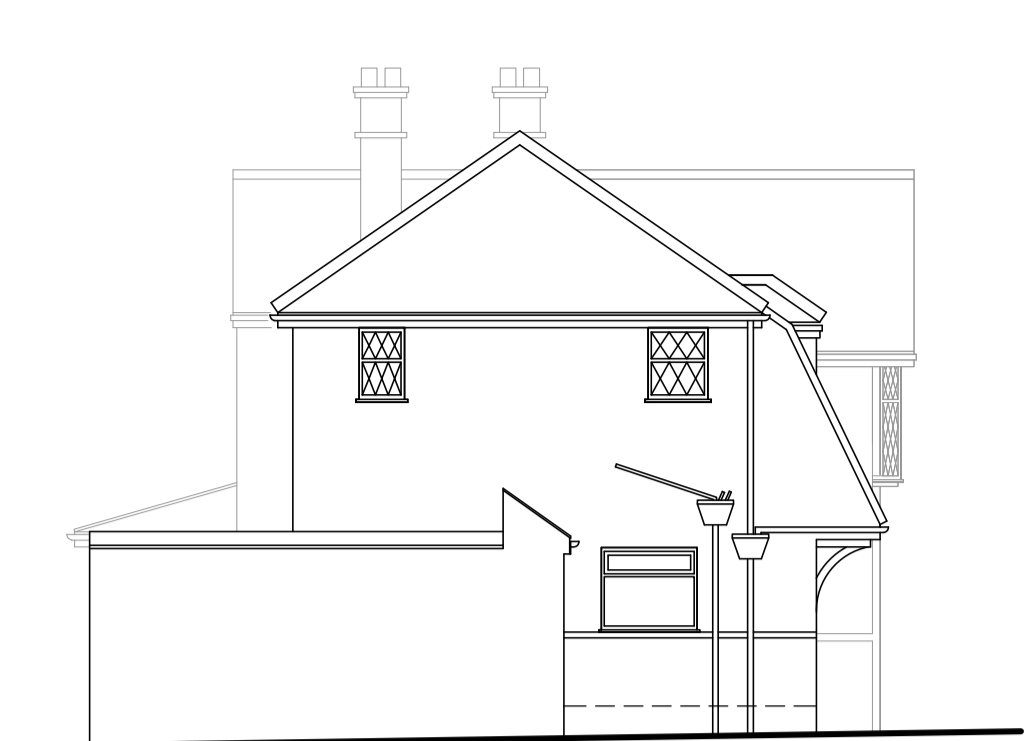

EXISTING OTHER NEIGHBOR SIDE ELEVATION




PROPOSED FRONT ELEVATION

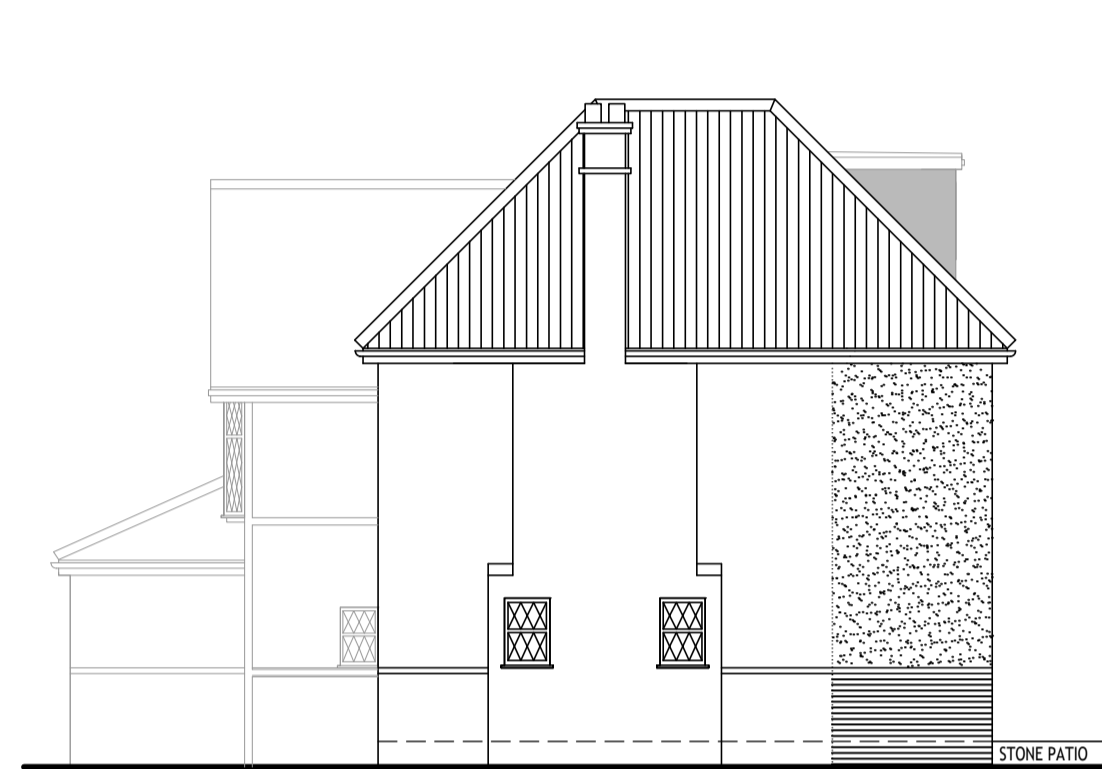


PROPOSED NEIGHBOR SIDE ELEVATION




PROPOSED REAR ELEVATION

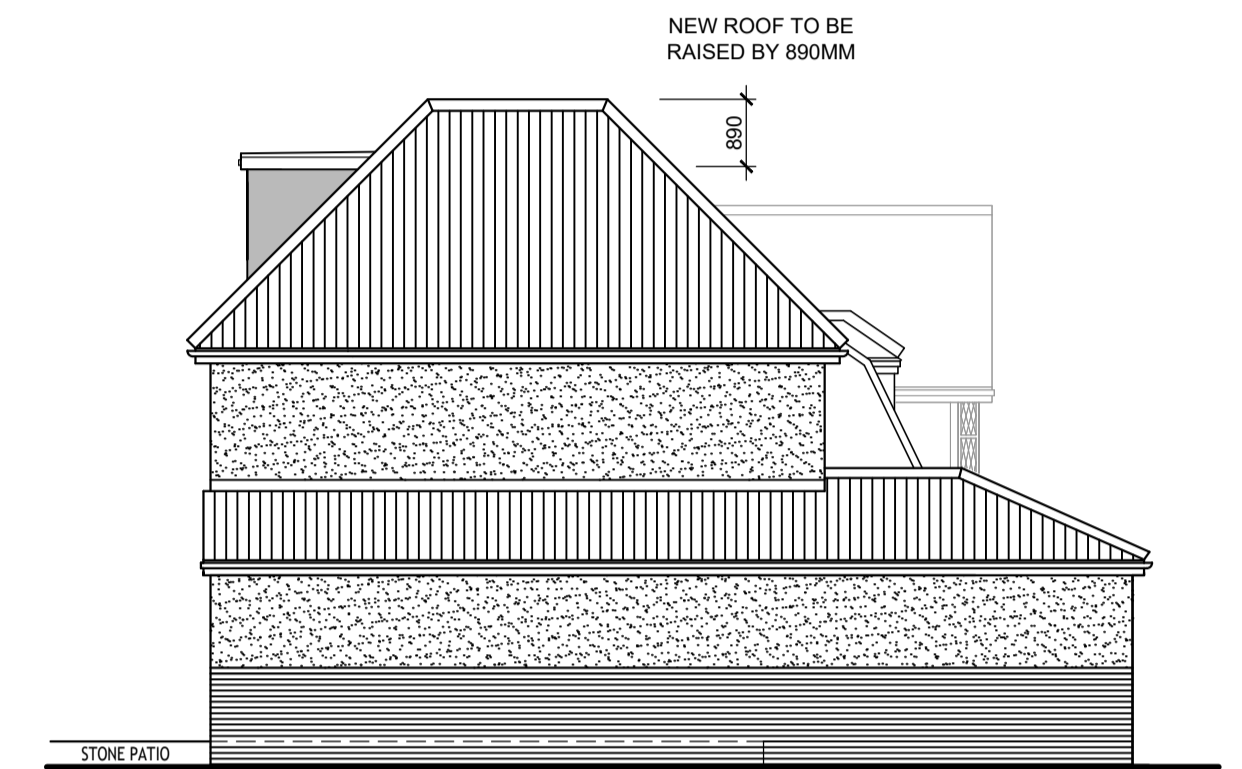

PROPOSED OTHER NEIGHBOR SIDE ELEVATION

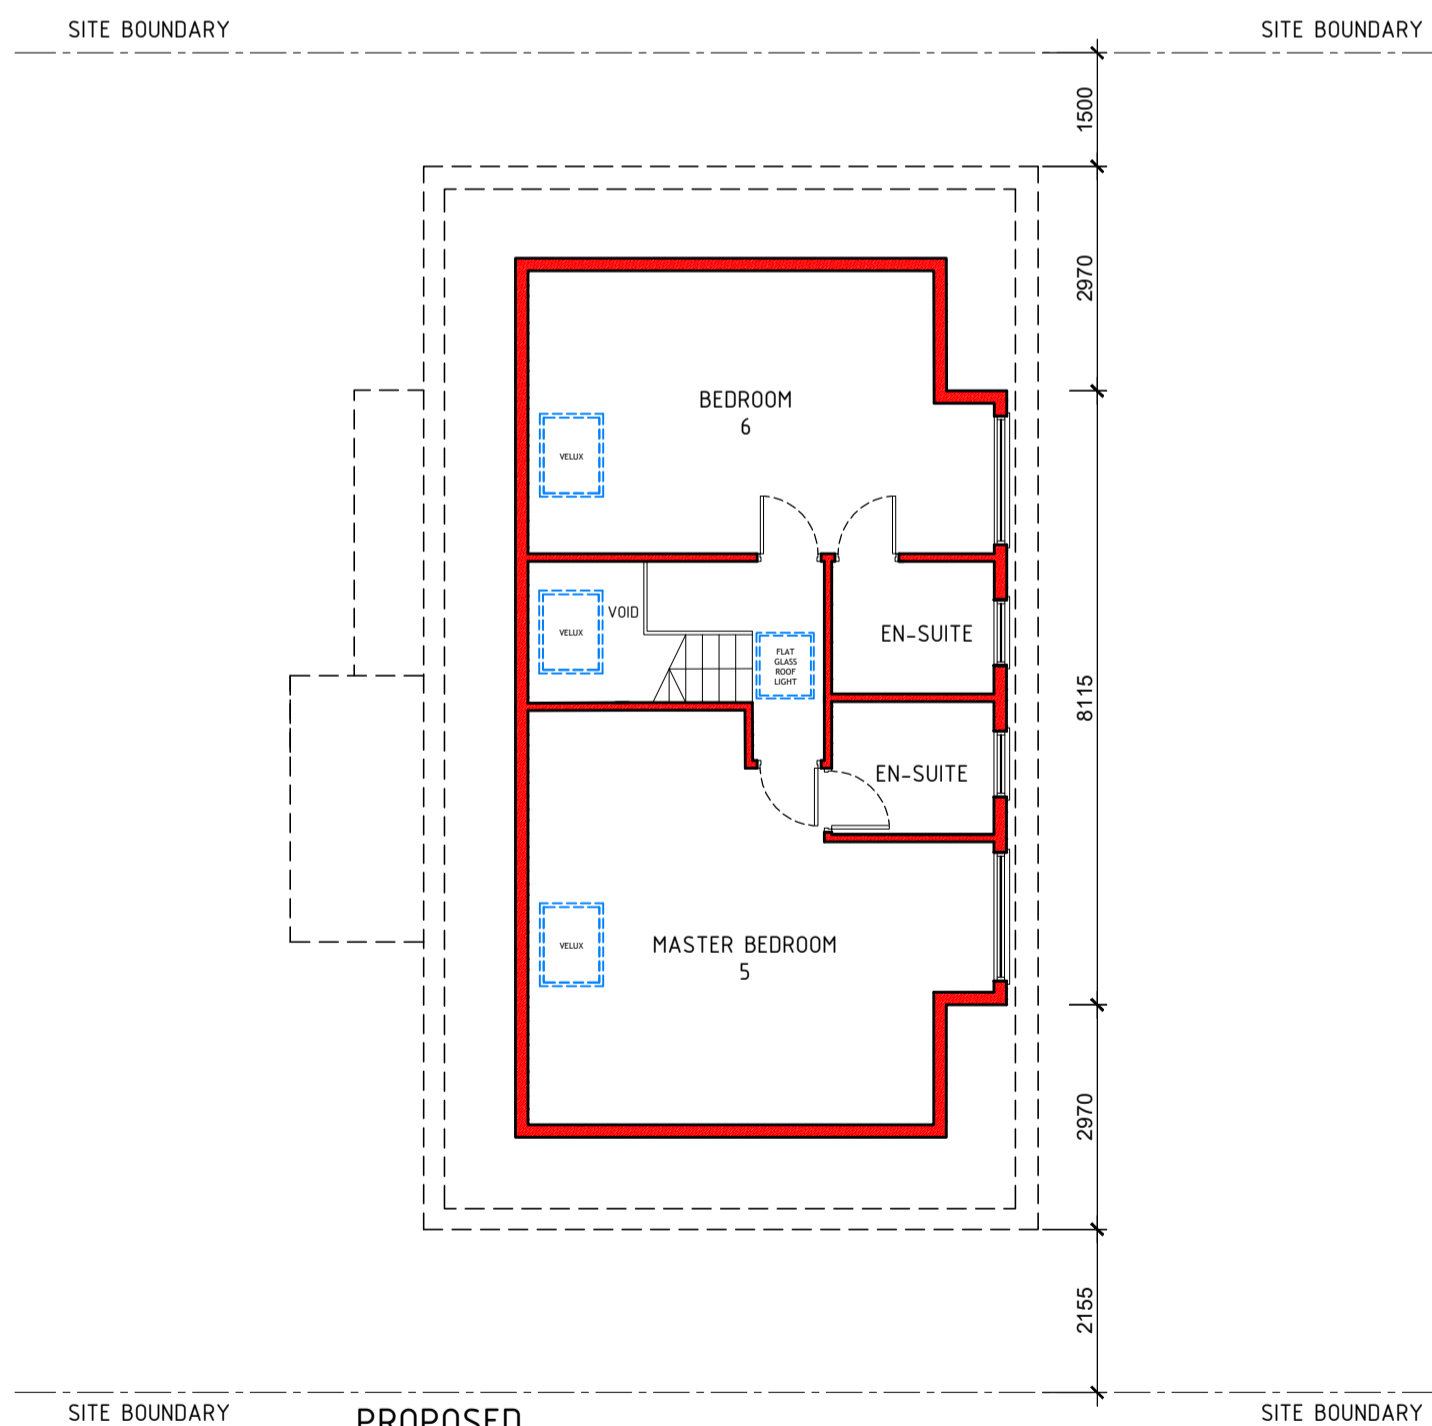


PROPOSED SECOND FLOOR PLAN
TOTAL FLOOR AREA HEAD HEIGHT 1.8 METERS = 52.0 SQM

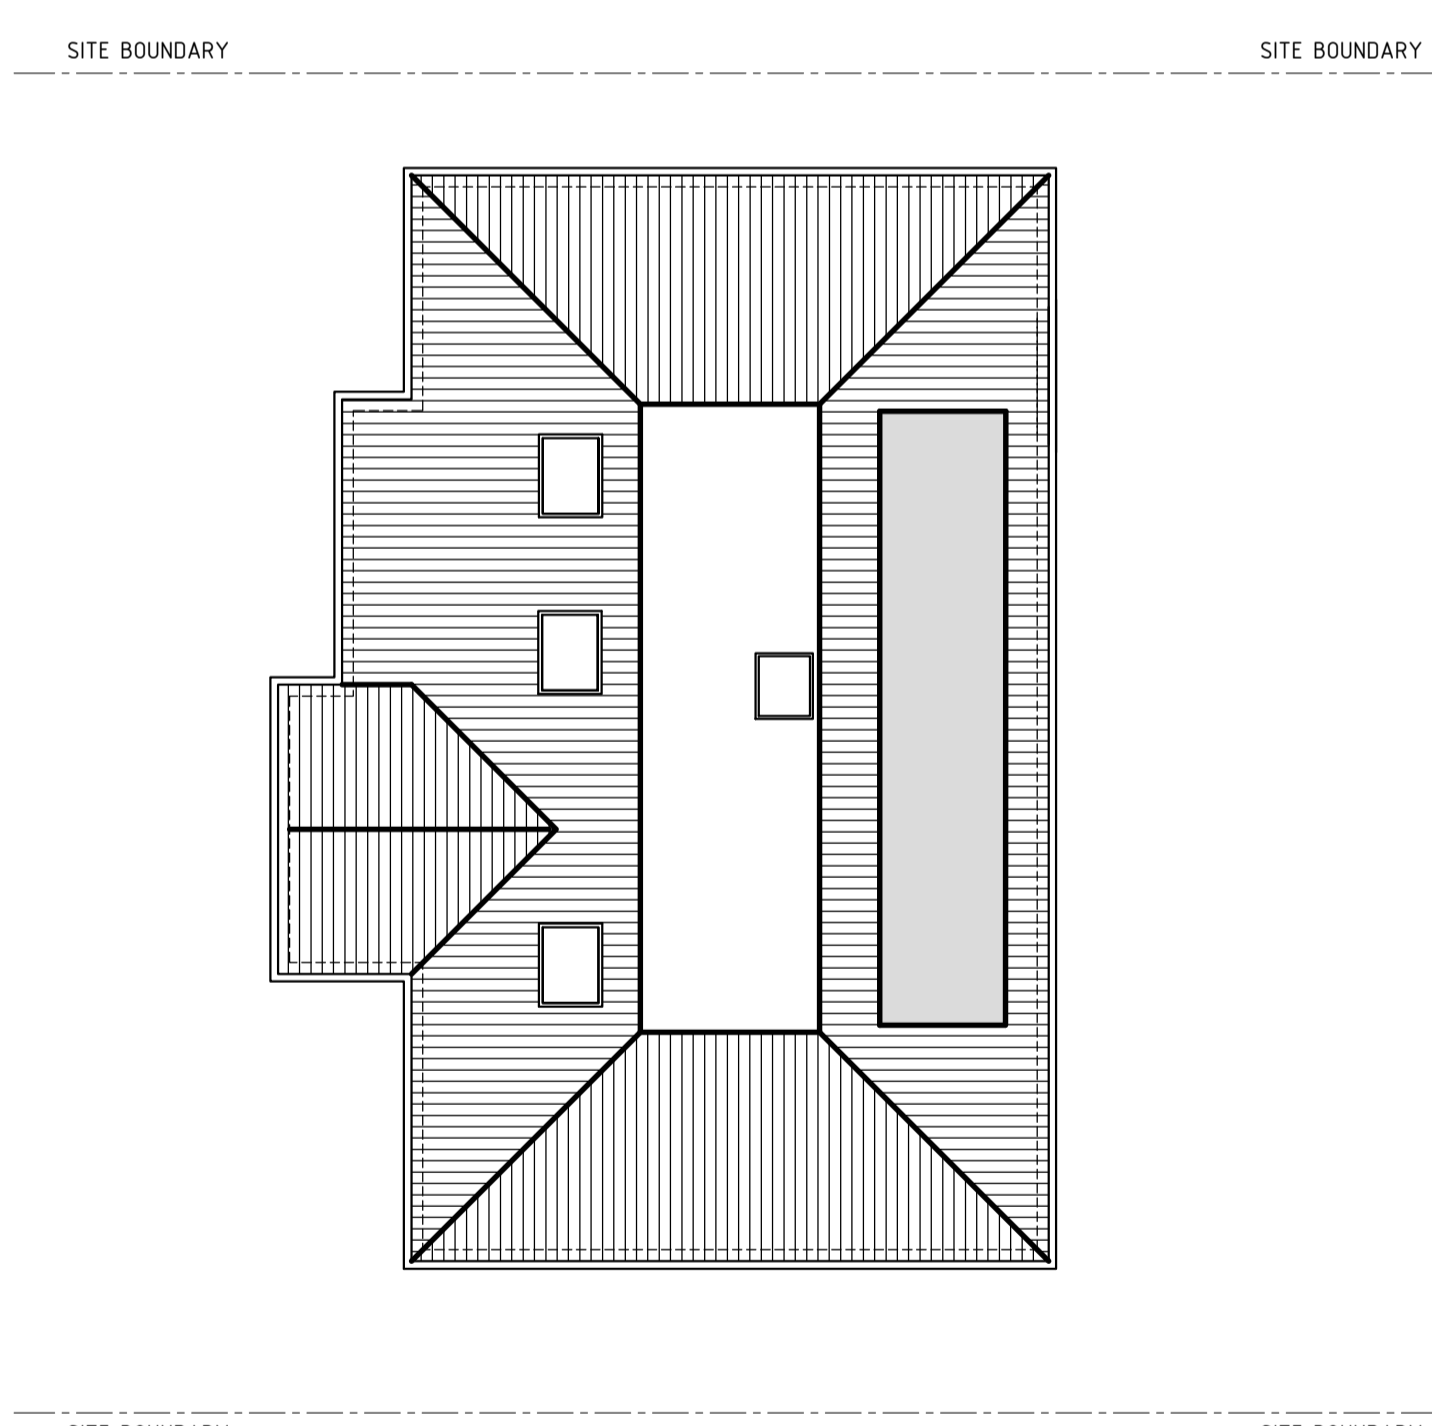

PROPOSED ROOF PLAN

PRINT @ A1 SHEET SIZE

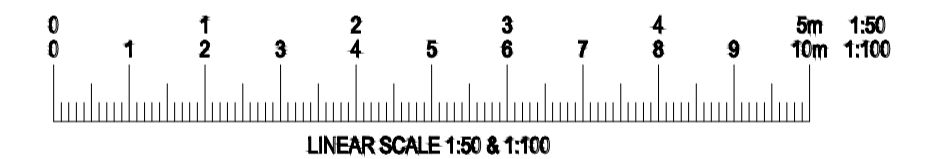

MATERIAL LIST

- FACING BRICKWORK TO MATCH EXISTING
- RENDER FINISH TO MATCH EXISTING
- ROOF TILES TO MATCH EXISTING
- NEW FIBER GLASS FLAT ROOF
- RAINWATER GOODS TO MATCH EXISTING
- NEW DOORS AND WINDOWS TO MATCH EXISTING
- NEW FENCE OR BOUNDARY TREATMENT TO MATCH EXISTING


REV	NOTE	DATE

Planmore Design Architecture
960 Capability Green, Luton
Bedfordshire LU1 3PE
Tel: 01582 969 200
Email: admin@planmore.co.uk
Website :planmore.co.uk



Project
RESIDENTIAL EXTENSION AND CONVERSION @
2 PARKSIDE RD NORTHWOOD HA6 3HL
Drawing Title
ELEVATIONS, LOFT AND ROOF PLAN
Drawing No
P2
Revision
-
Date
APRIL 2021
Scale
1:100 1:50 @A1
Sheet Size
A1

DO NOT SCALE THIS DRAWING
DO NOT SCALE THIS DRAWING FOR ANY PURPOSE FOR USE ON SITE - ONLY EXCEPTION IS FOR PLANNING PURPOSES
© COPYRIGHT LEGISLATION
THIS DRAWING IS COPYRIGHT AND MAY NOT BE REPRODUCED IN WHOLE OR PART WITHOUT WRITTEN AUTHORITY. THIS DRAWING IS SUBJECT TO AMENDMENTS AND LOCAL AUTHORITY PLANNING AND BUILDING REGULATION APPROVAL BEFORE ANY WORKS COMMENCED.
FOR THE MATERIALS, BUILDER MUST TAKE DIMENSION FROM THE SITE.

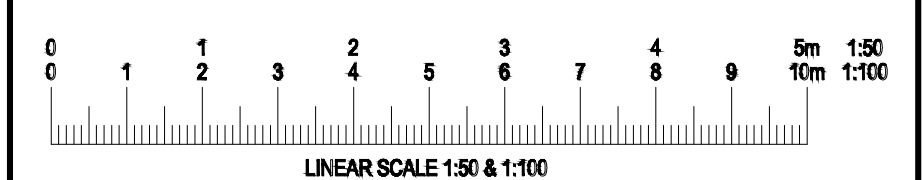

PRINT @ A1 SHEET SIZE