


**GENERAL NOTES**

1. THIS DRAWING IS THE PROPERTY OF LXA LONDON, 2 LONDON BRIDGE, LONDON SE 1 9RA. IT IS FORBIDDEN TO PRODUCE ITS CONTENTS IN ANY FORM, EXCEPT FOR THE INTENDED PURPOSE.
2. THIS DRAWING IS NOT TO BE SCALED. THE DIMENSIONS ARE IN MILLIMETERS UNLESS OTHERWISE SPECIFIED.
3. ANY DISCREPANCIES ARE TO BE BROUGHT TO THE ATTN OF LXA AND RESOLVED BEFORE THE COMMENCEMENT OF ANY WORK.
4. THIS DRAWING IS TO BE READ IN CONJUNCTION WITH RELEVANT DETAIL DRAWINGS AS MENTIONED IN THE DRAWING.
5. CONTRACTOR TO CONSTRUCT A MOCKUP FOR APPROVAL OF FINISHES & DETAILS, AND GET A SIGN OFF FROM CLIENTS & ARCHITECTS.
6. THIS DRAWING TO BE READ IN TANDEM WITH THE DETAILSCHEDULES/SPECIFICATIONS AS REQUIRED.
7. LXA WILL ACCEPT NO LIABILITY FOR COPYRIGHT COMPLIANCE OR INFRINGEMENT BENE FROM THE SUBSTITUTION OF LXA SPECIFIED PRODUCTS OR MATERIALS, BY ANY OTHER PARTY. SHOULD ANY SPECIFICATIONS BE SUBMITTED, THE CLIENT/CONTRACTOR WILL ASSUME FULL LIABILITY.

**KEYPLAN**

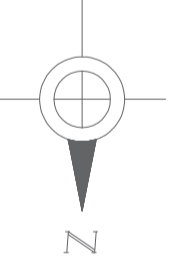

REVISIONS			
No.	Date	By	Issue/Revision Details


**LXA** LXA London  
 2 London Bridge  
 Montague Close  
 London, SE1 9RA  
 E: info@lxa.co.uk  
 W: www.lxa.co.uk

DRAWING TITLE:  
**Existing Roof Plan Drawings**


PROJECT:  
**2 Richmond Way  
 Croxley Green WD3 3SE**

CLIENT:  
 -  
 -

Rev No:	A	Date:	06.02.2020
Drawn:	MS	Checked:	MS
Scale:	1:50 @A1	Drawing No.:	LXA-2279-102-EX

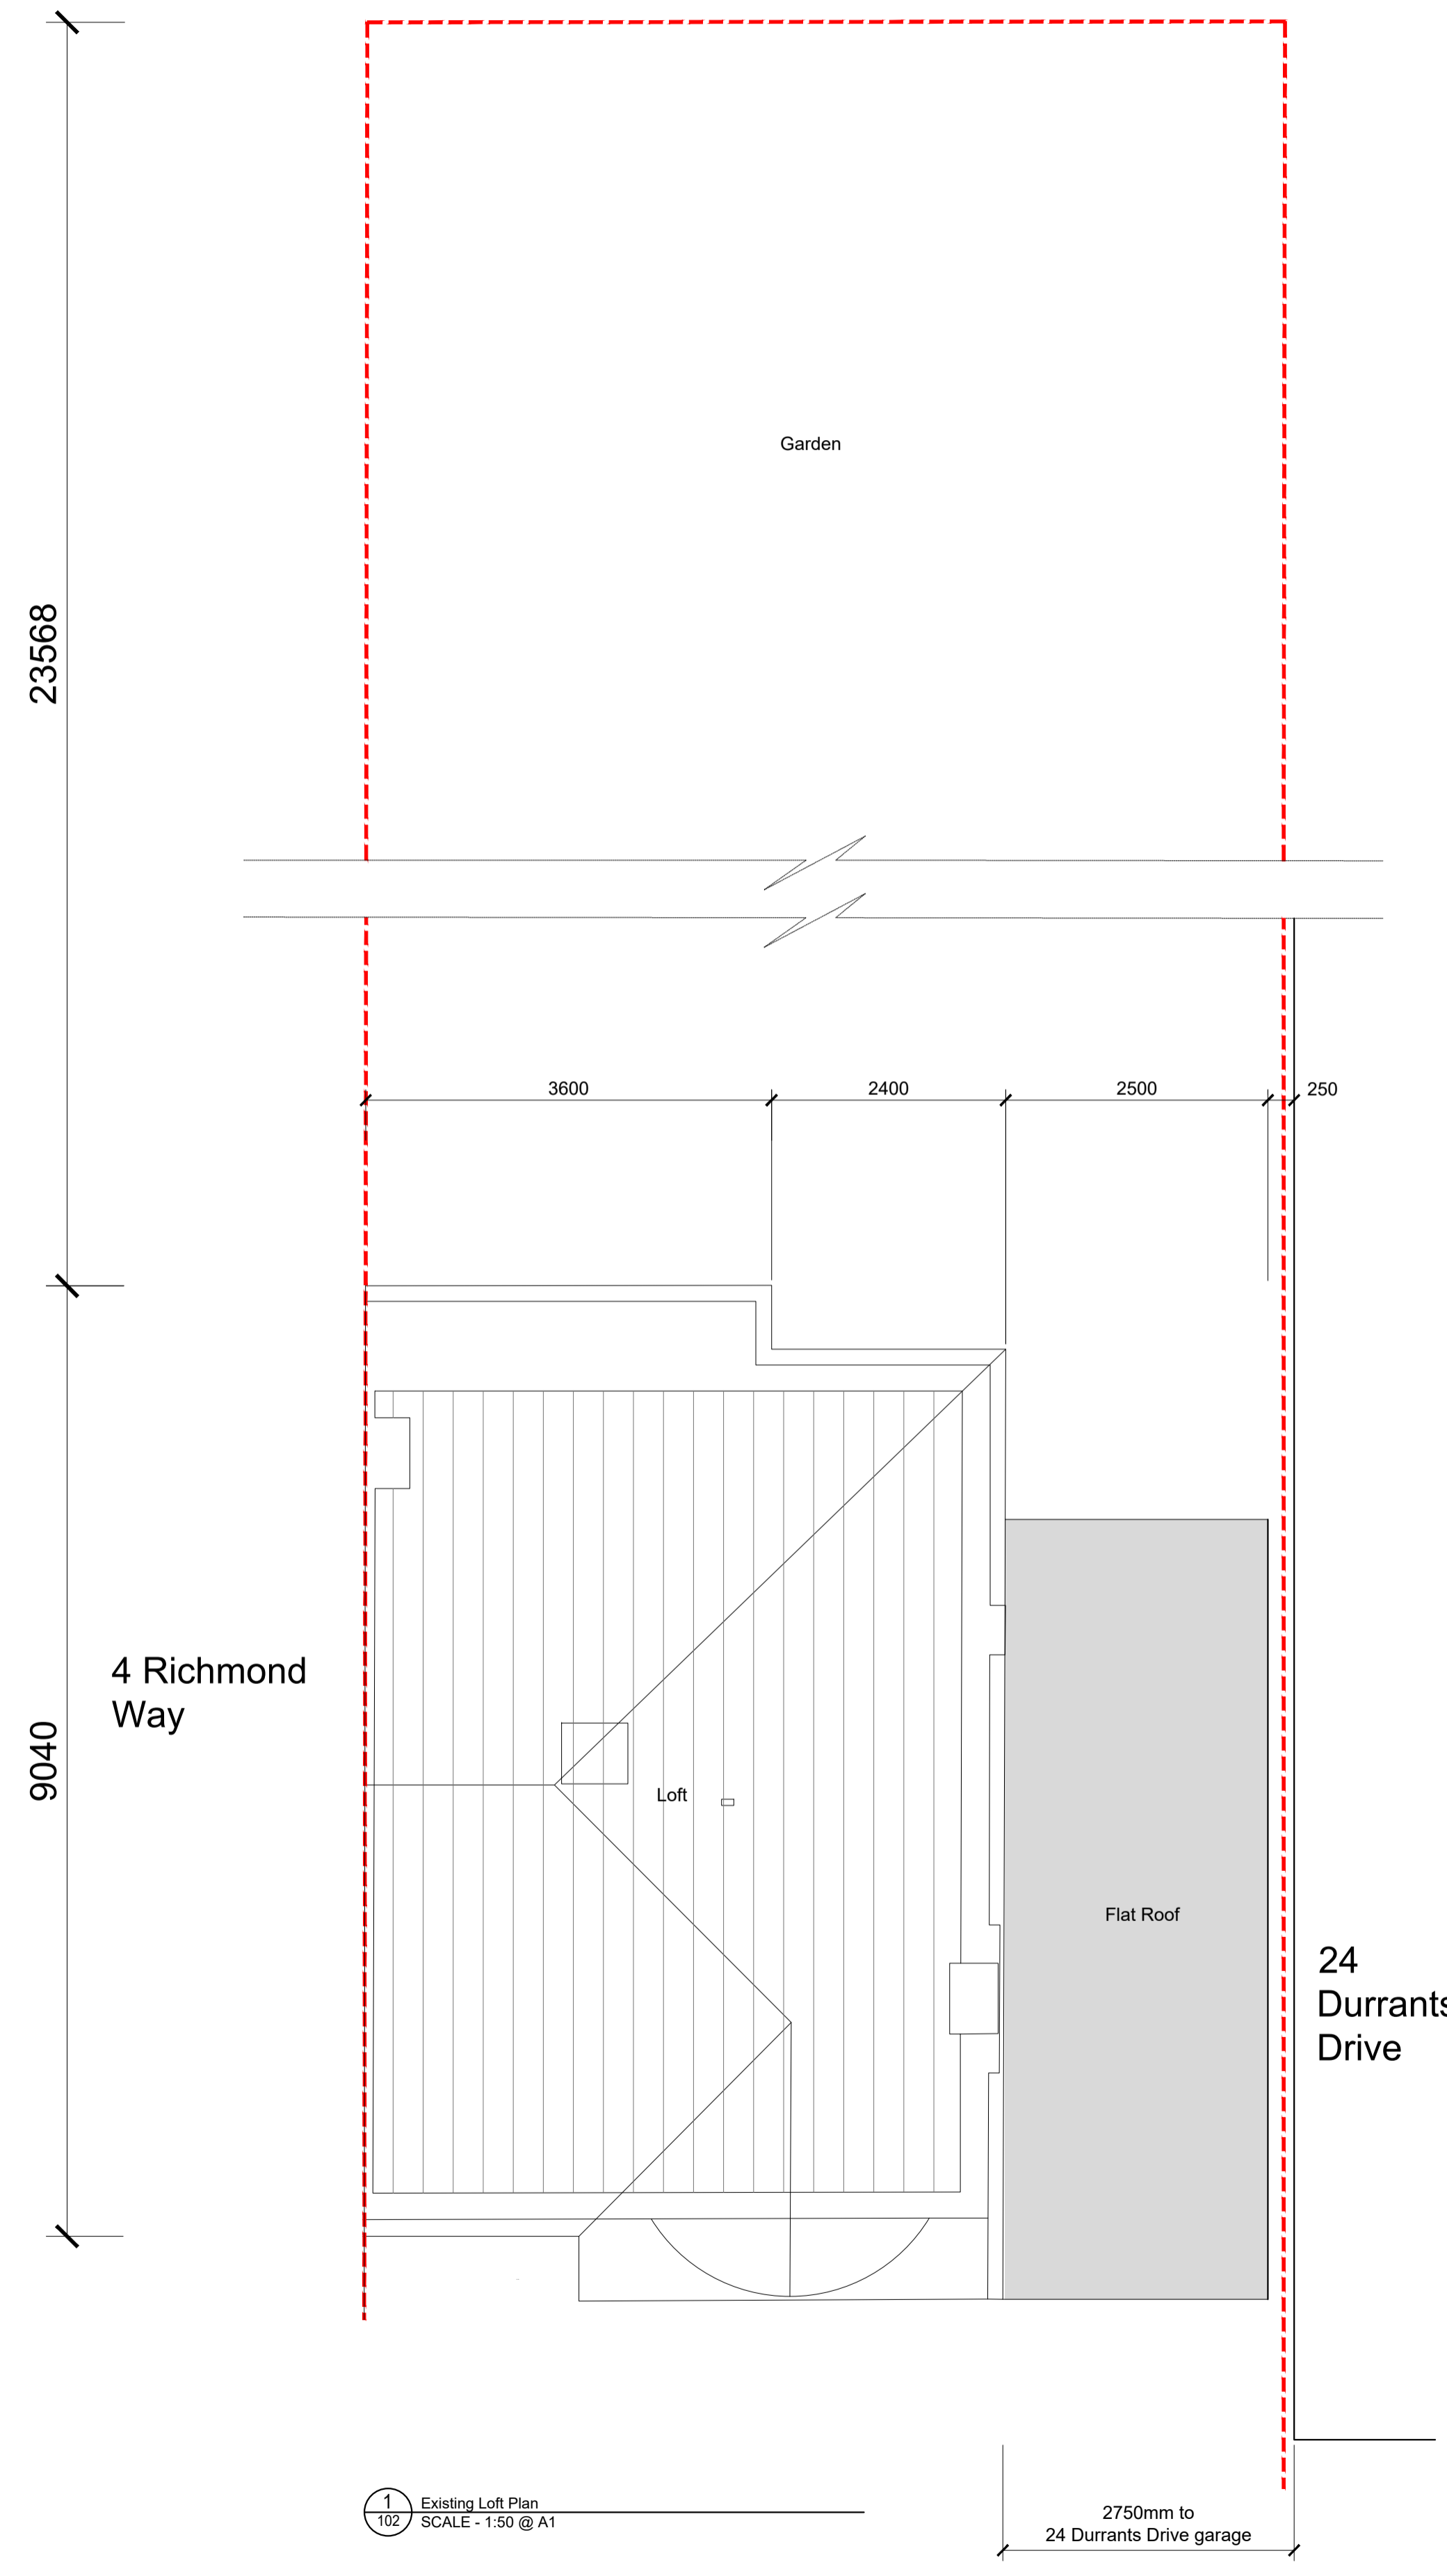

1 Existing Loft Plan  
 SCALE - 1:50 @ A1

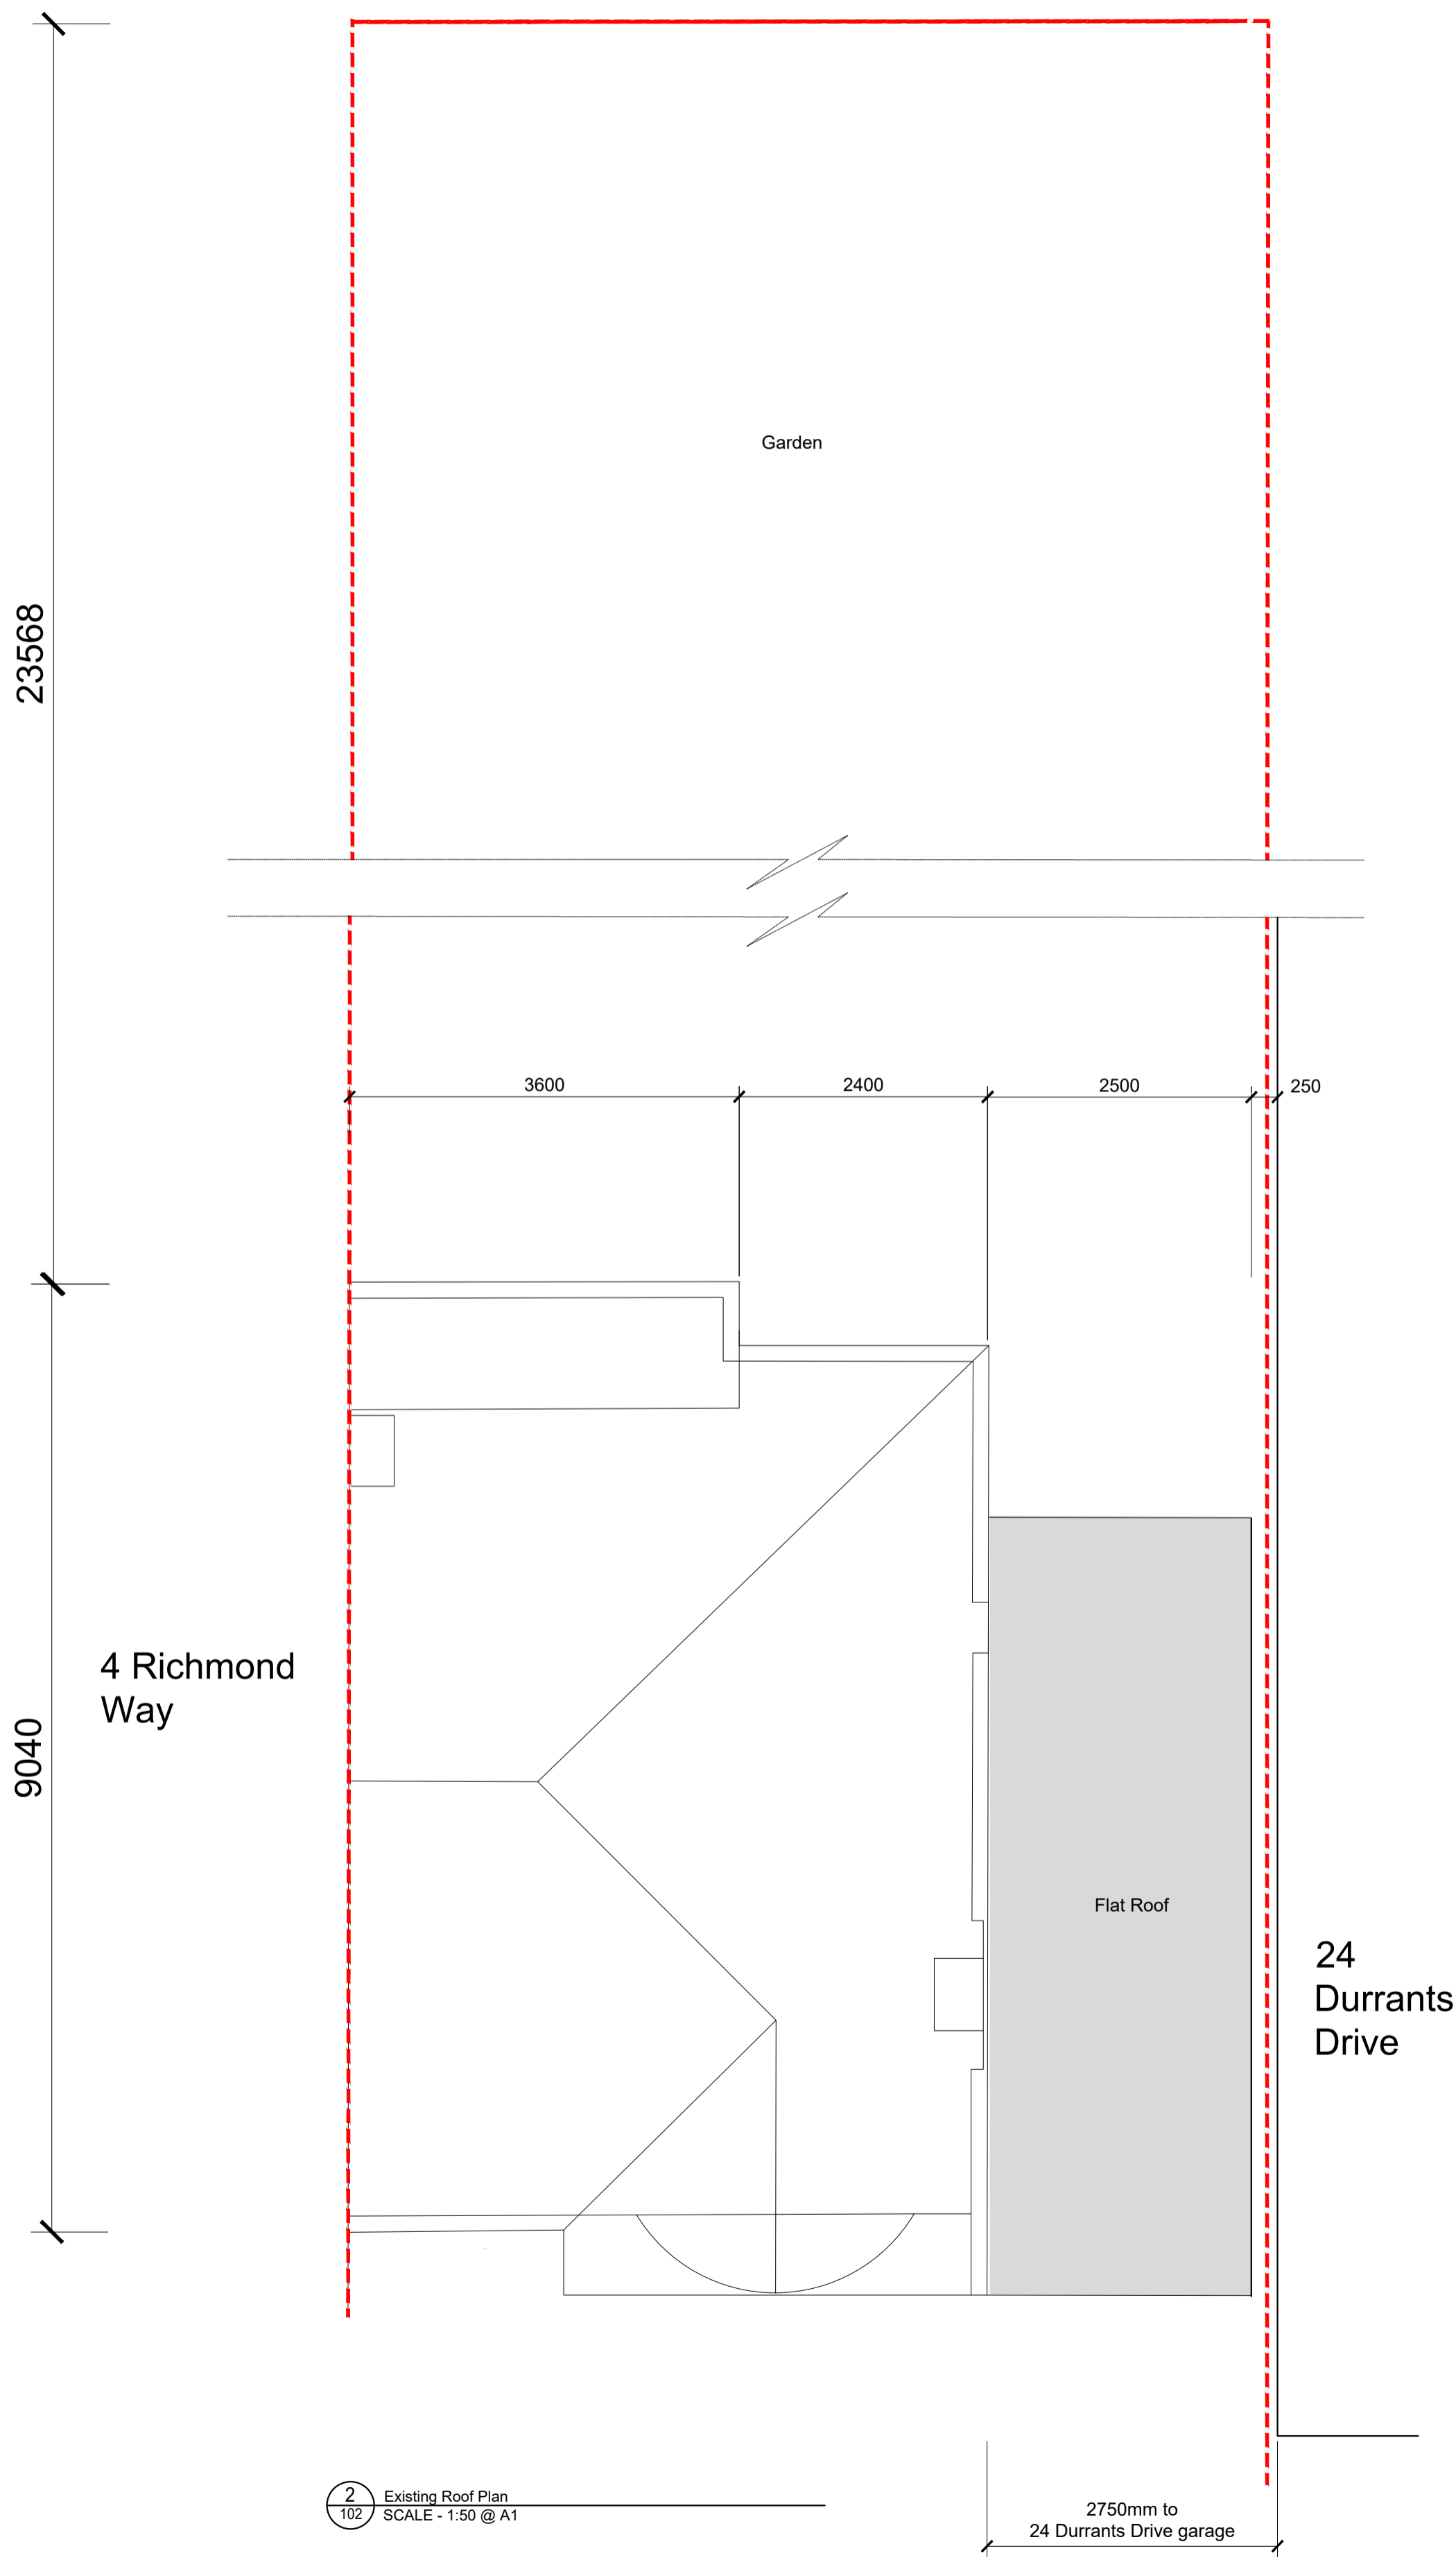

2 Existing Roof Plan  
 SCALE - 1:50 @ A1

