


GENERAL NOTES


1. THIS DRAWING IS THE PROPERTY OF LXA LONDON. LONDON BRIDGE, LONDON SE1 9RA. IT IS FORBIDDEN TO REPRODUCE ITS CONTENTS IN ANY FORM, EXCEPT FOR THE INTENDED PURPOSE.
2. THIS DRAWING IS NOT TO BE SCALED. THE DIMENSIONS ARE IN MILLIMETERS UNLESS OTHERWISE SPECIFIED.
3. ANY DISCREPANCIES ARE TO BE BROUGHT TO THE ATTN OF LXA AND RESOLVED BEFORE THE COMMENCEMENT OF ANY WORK.
4. THIS DRAWING IS TO BE READ IN CONJUNCTION WITH RELEVANT DETAIL DRAWINGS AS MENTIONED IN THE DRAWING.
5. CONTRACTOR TO CONSTRUCT A MOCKUP FOR APPROVAL OF FINISHES & DETAILS, AND GET A SIGN OFF FROM CLIENTS & ARCHITECTS.
6. THIS DRAWING IS TO BE READ IN TANDEM WITH THE DETAIL SCHEDULES/SPECIFICATIONS AS REQUIRED.
7. LXA WILL ACCEPT NO LIABILITY FOR COPYRIGHT COMPLIANCE OR INFRINGEMENT BORNE FROM THE SUBSTITUTION OF LXA SPECIFIED PRODUCTS OR MATERIALS, BY ANY OTHER PARTY. SHOULD ANY SPECIFICATIONS BE SUBSTITUTED, THE CLIENT/CONTRACTOR WILL ASSUME FULL LIABILITY.

KEYPLAN

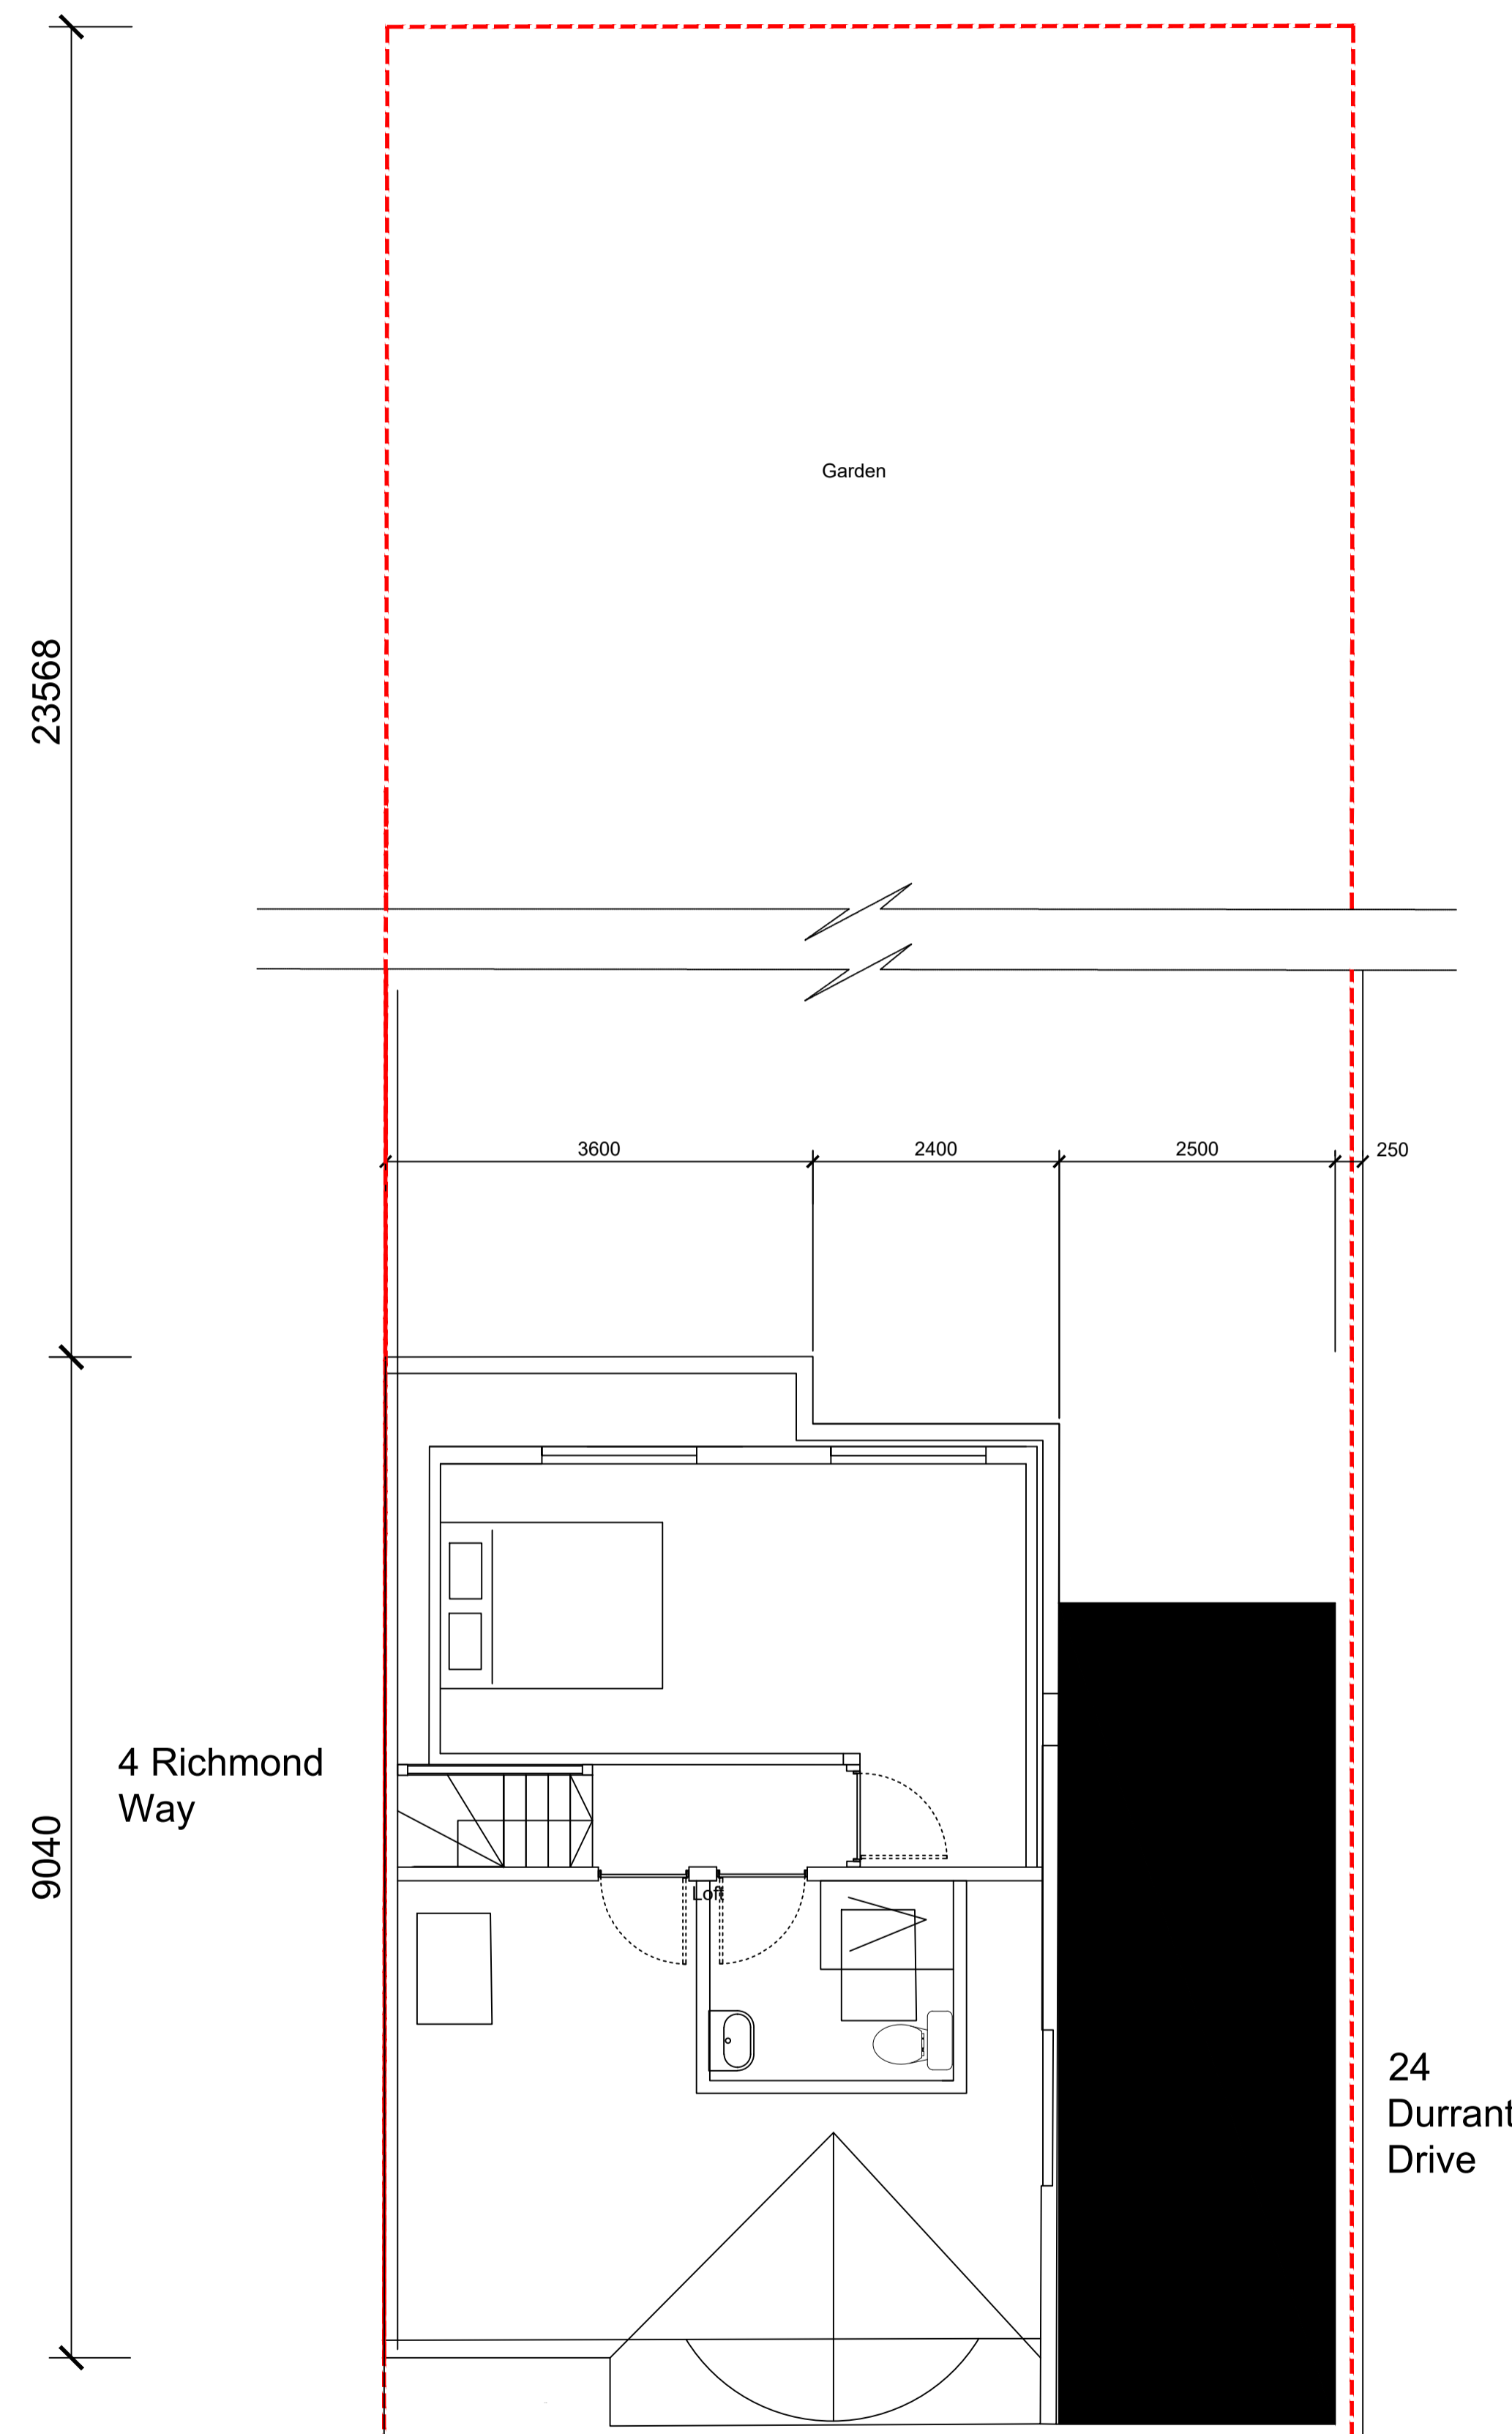



1 Existing Loft Plan SCALE - 1:50 @ A1

2750mm to 24 Durrants Drive garage

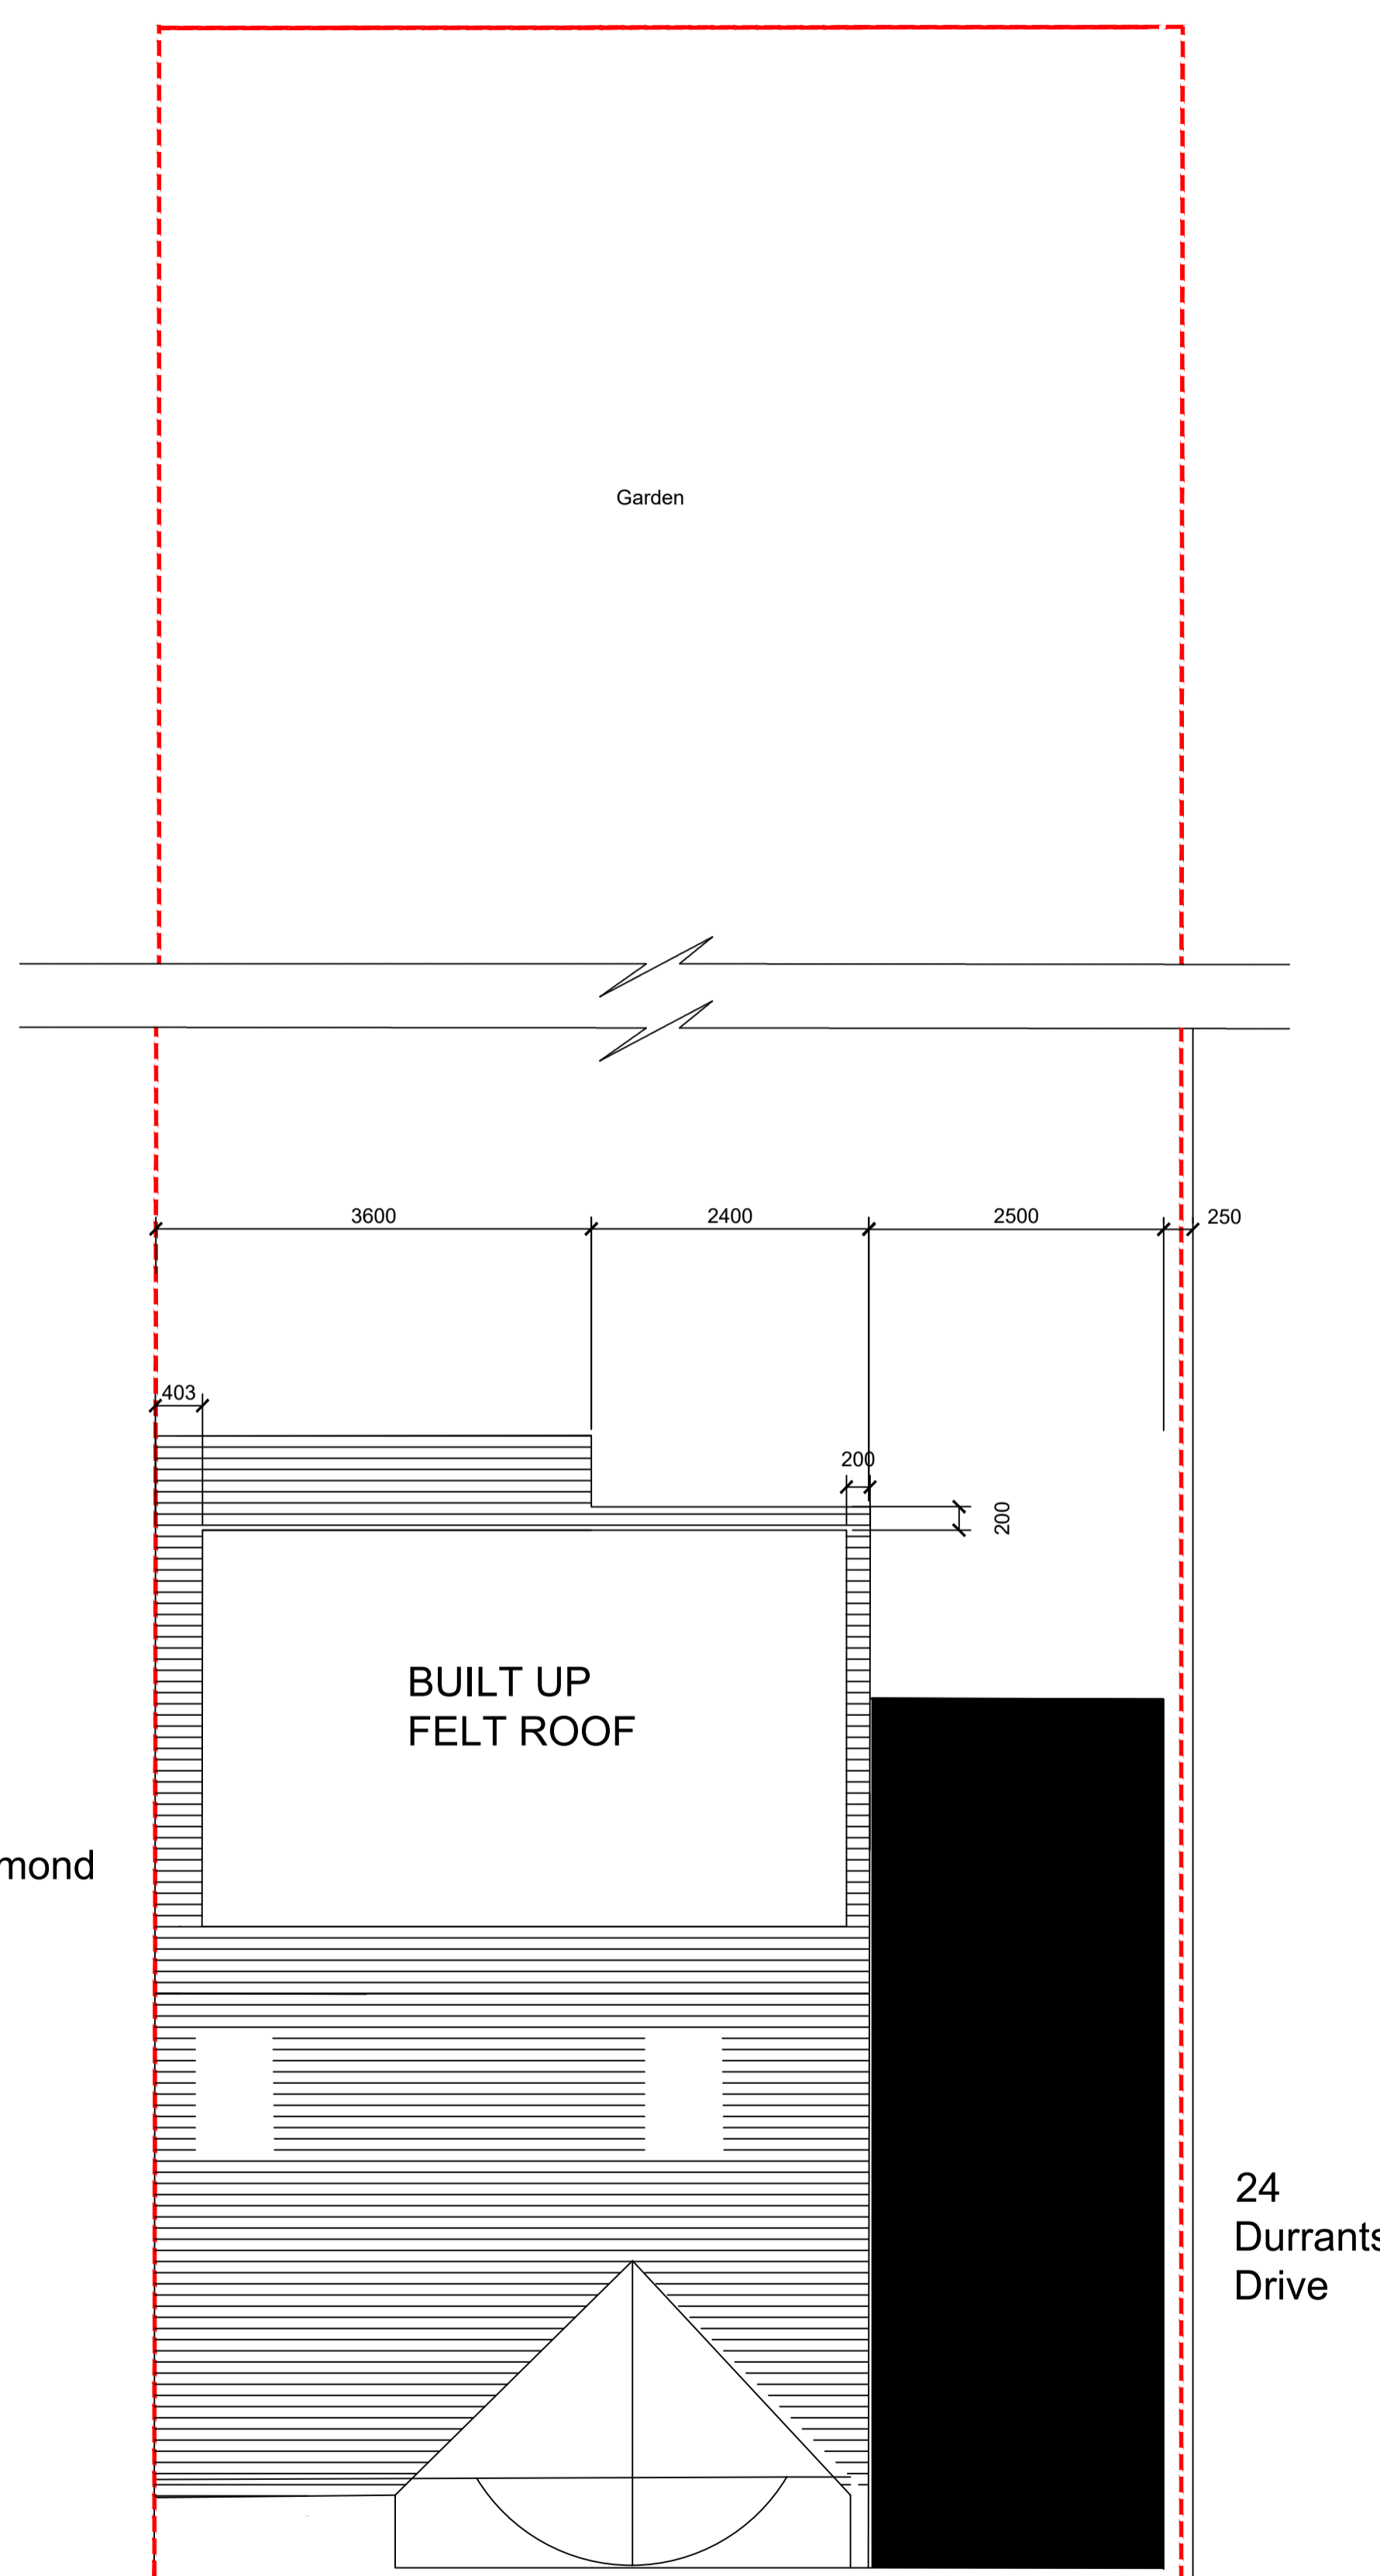

2 Existing Roof Plan SCALE - 1:50 @ A1

2750mm to 24 Durrants Drive garage

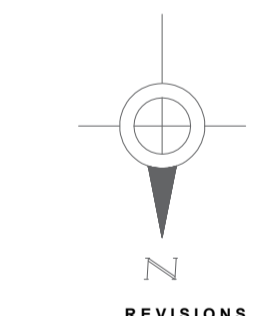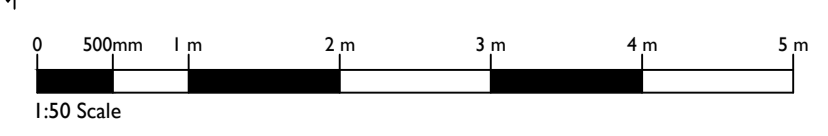

REVISIONS			
No.	Date	By	Issue/Revision Details

LXA London
2 London Bridge
Mark Lane
London, SE1 9RA
E: info@lxa.co.uk
W: www.lxa.co.uk

DRAWING TITLE:
Proposed Roof Plan Drawings

PROJECT:
**2 Richmond Way
Croxley Green WD3 3SE**

CLIENT:
-

Rev No: A Date: 30.04.2021

Drawn: - Checked: MS Approved: MS
Scale: 1:50 @ A1 Drawing No: LXA-2279-202-PRO-PD