


SITE PLAN

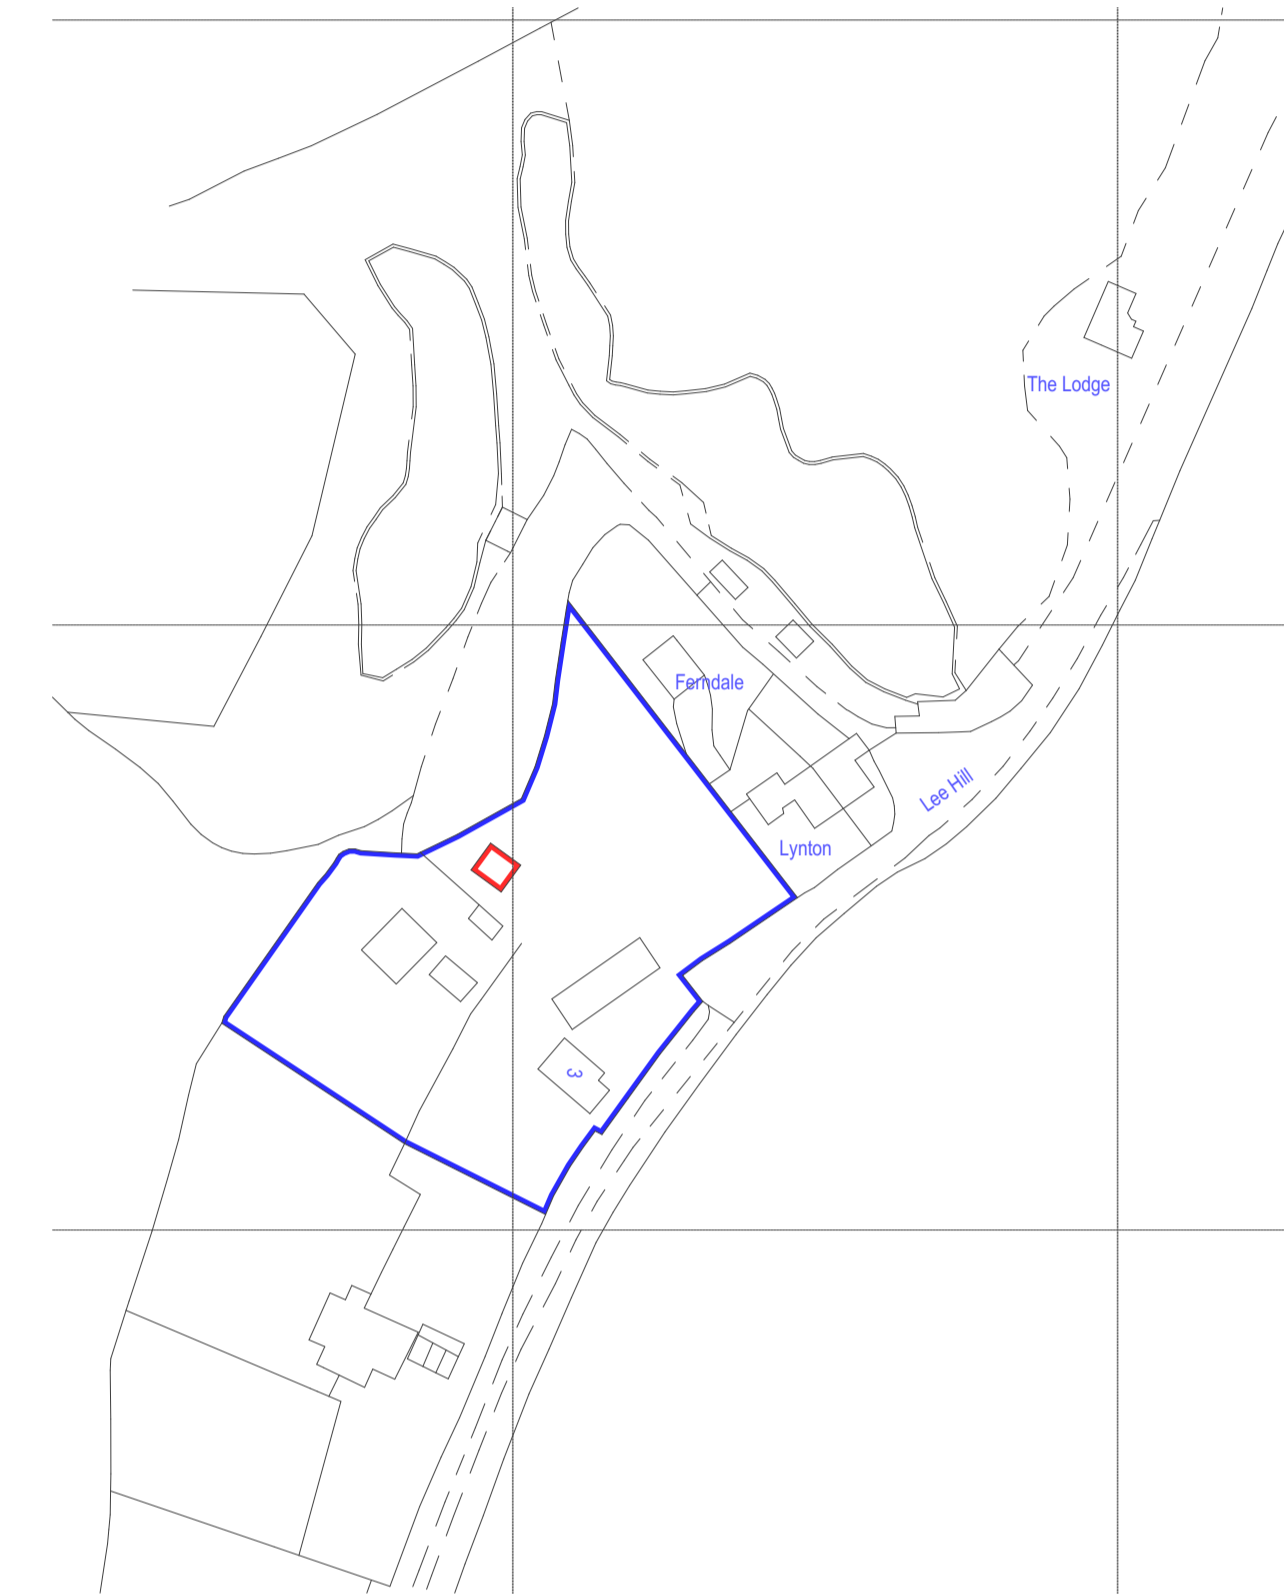

LOCATION PLAN

COPYRIGHT
This design is the copyright of Lime Green Associates Ltd and may not be reproduced in any form whatsoever without prior express written consent.



E-Innovation Centre
University of Wolverhampton
Telford Campus
Priorslee
Shropshire
TF2 9ET
Tel: 01952 288359
www.lga-ltd.co.uk

PROJECT LOCATION
3 Lee Hill, Lee Brockhurst, Shrewsbury, Shropshire, SY4 5RZ

DRAWING
Site and Location Plan

FOR
J Thompson & D Jackson

DATE
Mar 2021

SCALE
1/500, 1/1250 @A1

DRAWING NUMBER
LGA 240006