


A

A

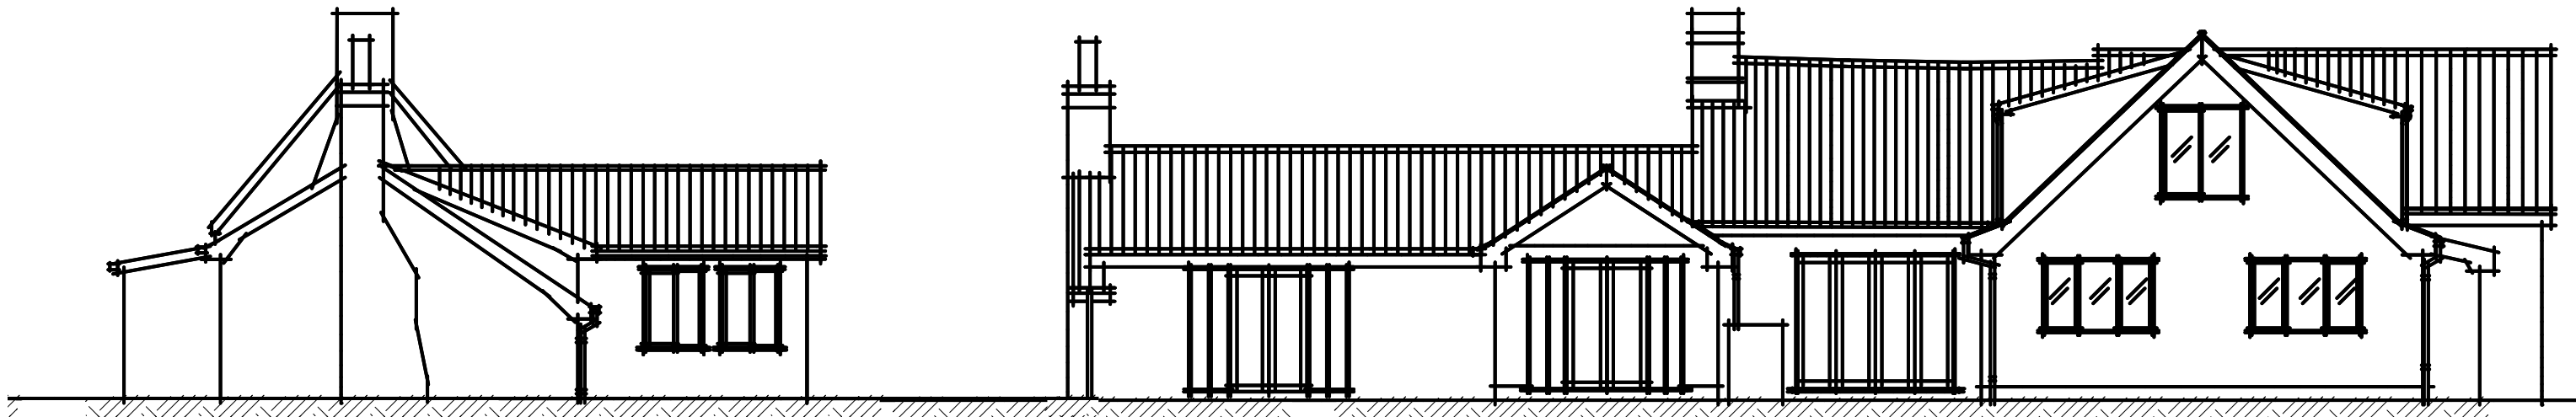


4 South-West Elevation - Existing  
Scale: 1:100

1 South-East (Rear) Elevation-Existing  
Scale: 1:100


B

B

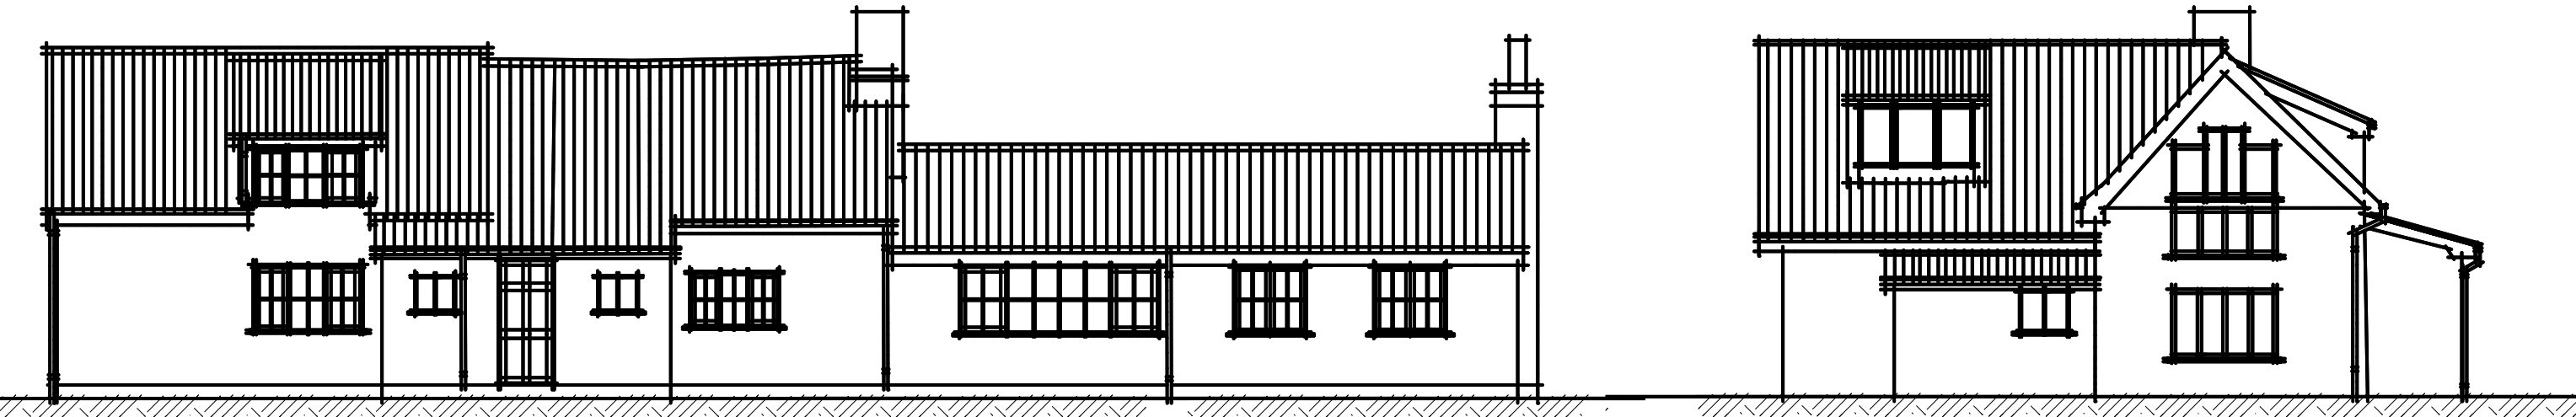

3 North-West (Front) Elevation-Existing  
Scale: 1:100

2 North-East Elevation-Existing  
Scale: 1:100

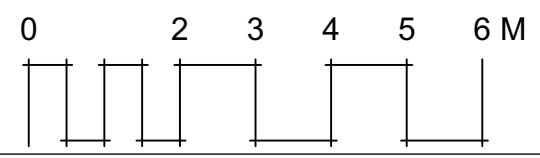

No.	Date	Revision Notes	Zone	Approvals	No.	Date	Issue Notes	Builder	Architect	Project Title	Stage	DESIGN	Project Number	20026
									<b>SCOTT MORTIMER</b> ARCHITECTURE	Glazed Extension 60 Pettaugh Lane Gosbeck, Suffolk	Drawn By	SLM	Scale	1:50 @ A3 (F/S)
											Reviewed By	SLM	Sheet No.	A5-ELE-01
										Sheet Title	Elevations-Existing	Date	31/03/2020	
												CAD File Name	Template	