



4 South-West Elevation - Proposed  
Scale: 1:100

1 South-East (Rear) Elevation-Proposed  
Scale: 1:100

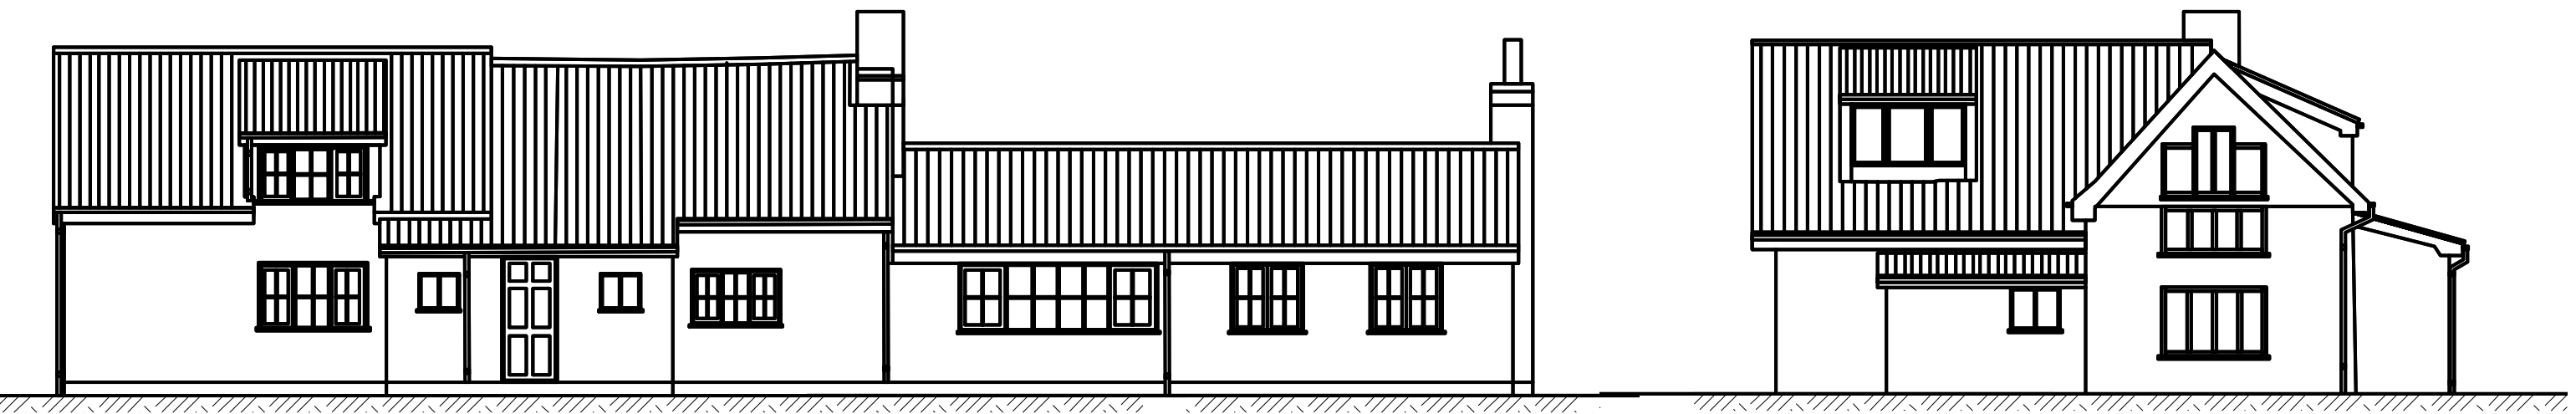

3 North-West (Front) Elevation-Proposed (no change)  
Scale: 1:100

2 North-East Elevation-Proposed (no change)  
Scale: 1:100

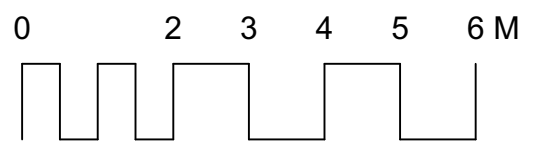

No.	Date	Revision Notes	Zone	Approvals	No.	Date	Issue Notes	Builder	Architect	Project Title	Stage	DESIGN	Project Number	20026
									<b>SCOTT MORTIMER</b> ARCHITECTURE	Glazed Extension 60 Pettaugh Lane Gosbeck, Suffolk	Drawn By	SLM	Scale	1:100 @ A3 (F/S)
											Reviewed By	SLM	Sheet No.	B5-ELE-01
											Date	12/04/2021		
											CAD File Name	Template		