


01 existing south-east elevation
Scale: 1:100


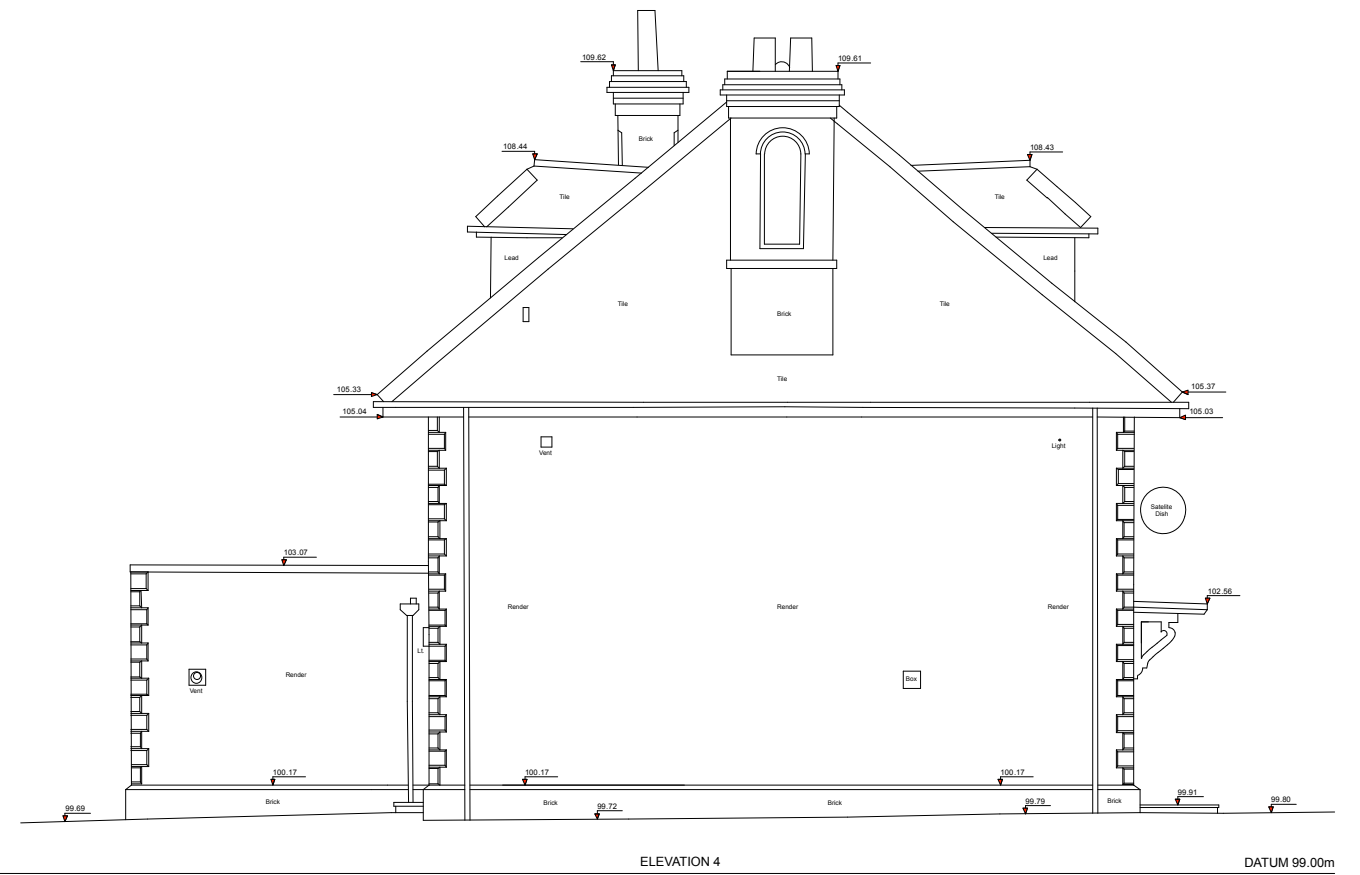


02 existing north-west elevation
Scale: 1:100

Rev:	Note:	Date:

Notes:
Do not scale from the drawing for other than planning purposes, all sizes to be confirmed on site before construction. Site plan based upon Ordnance Mapping data. Concept Design & Planning cannot be help responsible for errors or omissions; all dimensions to be checked on site.

The copyright of this drawing is retained by Concept Design & Planning.

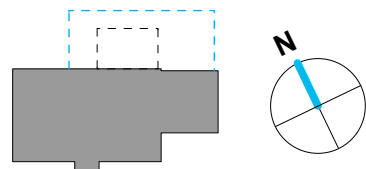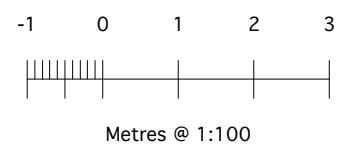

Project:	Long Field House, Pitt	Drawn by:	RW
Drawing:	Existing Elevations 3	Checked by:	RW
Drawing No:	C21/019.09	Revision:	*
Scale:	as noted @ A3	Date:	Mar 2021

concept
design & planning

t. 023 8033 1010
e. studio@conceptdp.co.uk
www.conceptdp.co.uk