



Do not scale from this drawing
 Drawing to be read in conjunction with the specification document
 Contractor to check all dimensions on site and notify Vincent and Brown of any discrepancies prior to commencement of the works

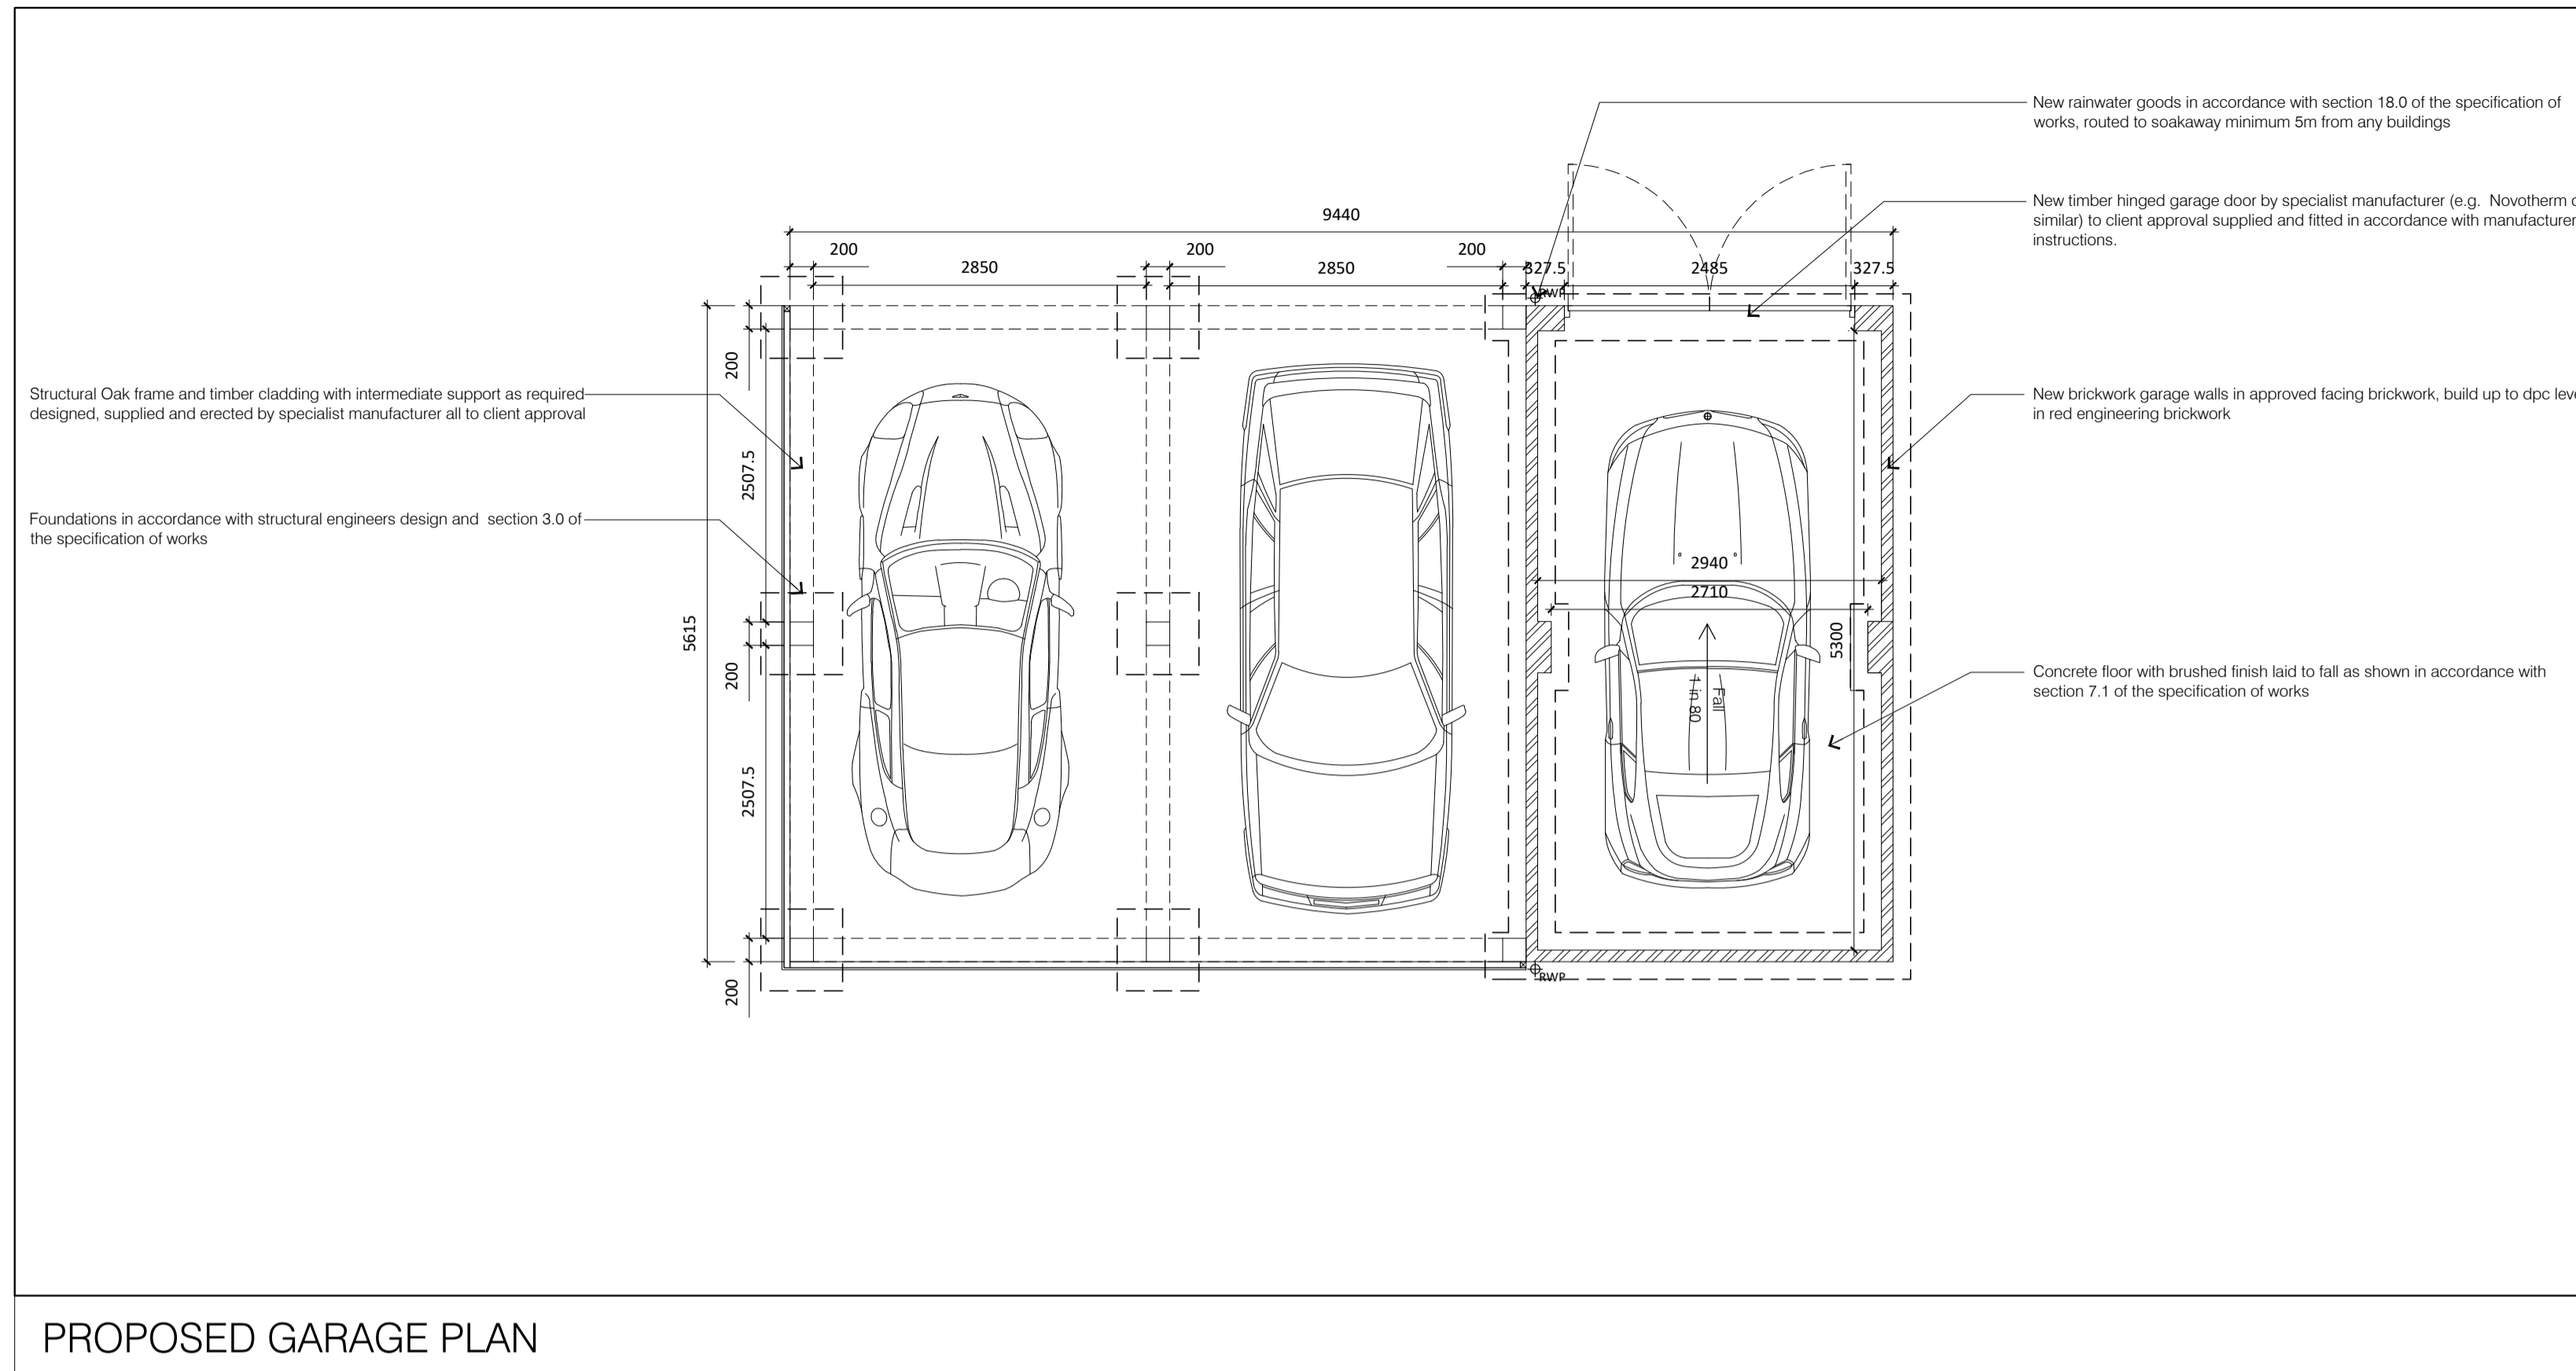


- Finishes Key:**
- Horizontal Timber Cladding
Species: Larch
Profile: Rectangular w. Waney Edge
 - Metal Rainwater Goods
Colour: Black
 - Interlocking clay pantiles
 - Facing Brickwork to match existing buildings
 - Mortar bedded ridge
 - Structural Timber Frame
Species: Oak
 - Vertical boarded larch timber hinged garage door


PROPOSED GARAGE PLAN

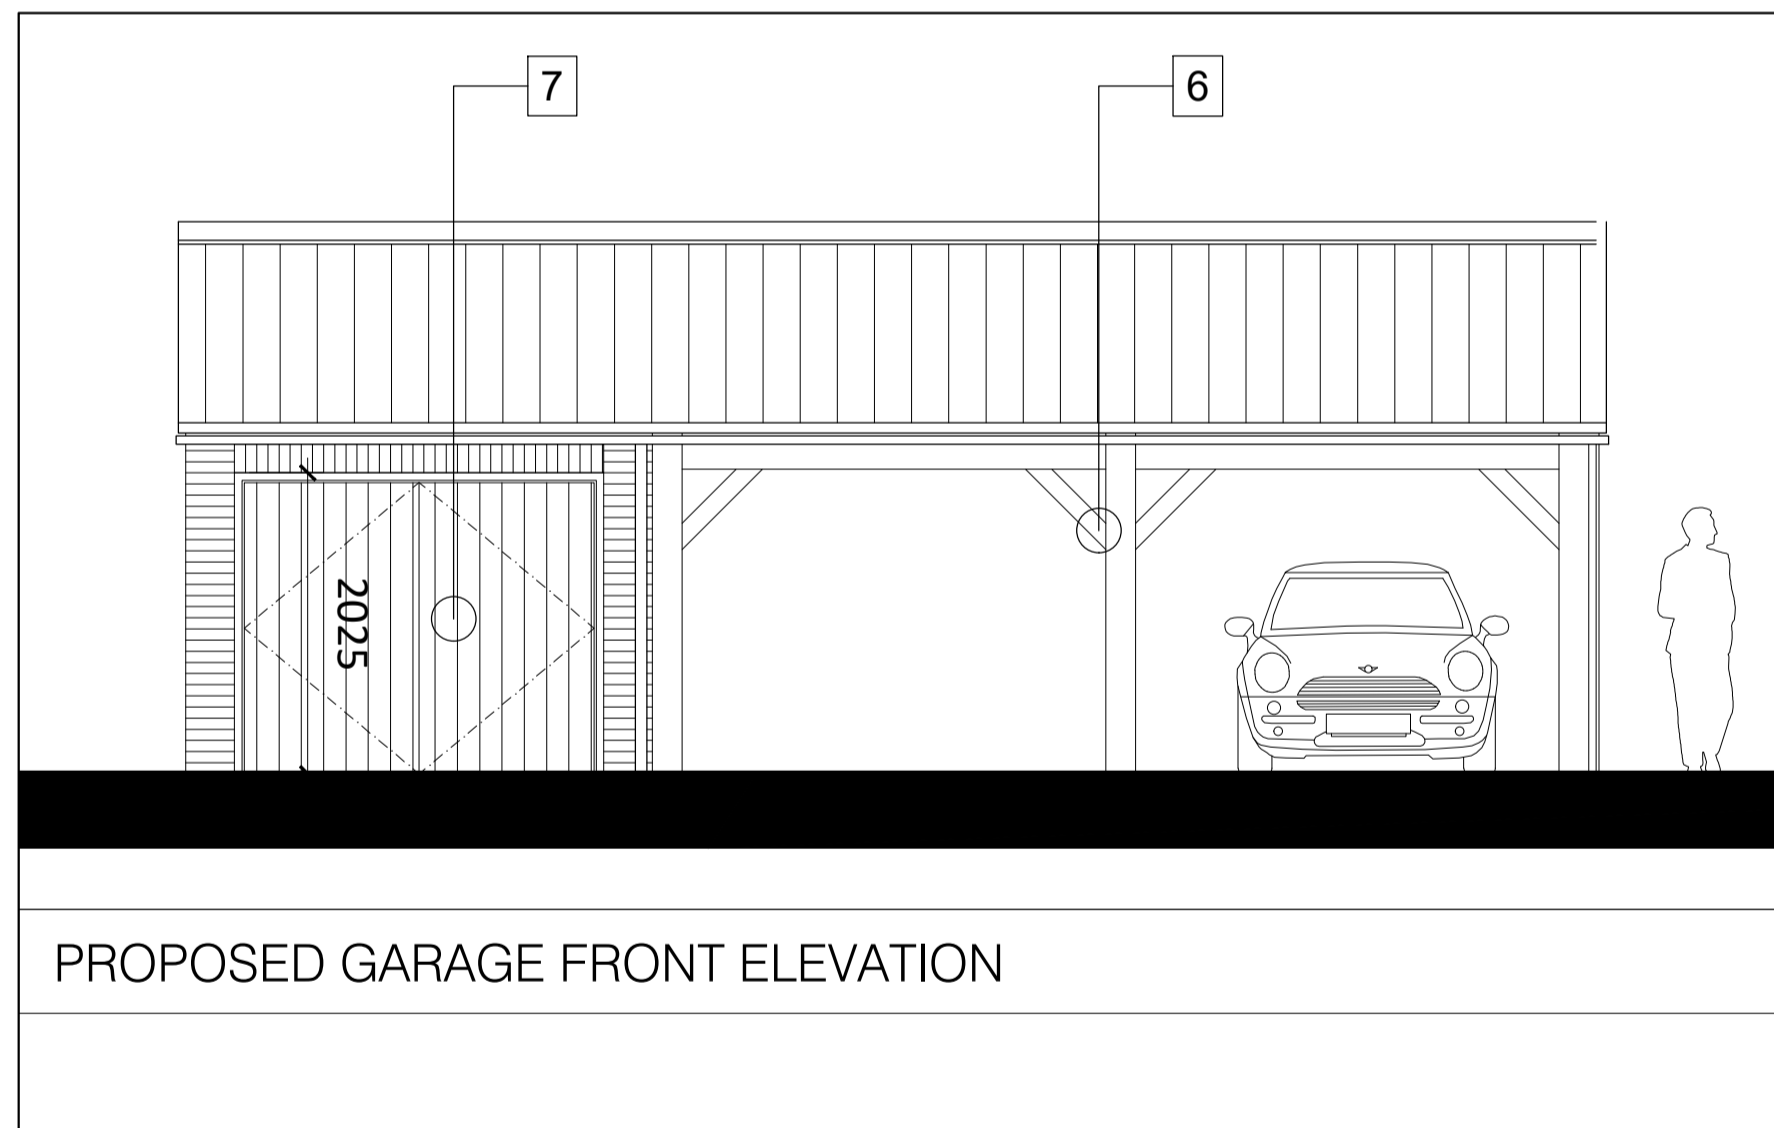


PROPOSED GARAGE FRONT ELEVATION

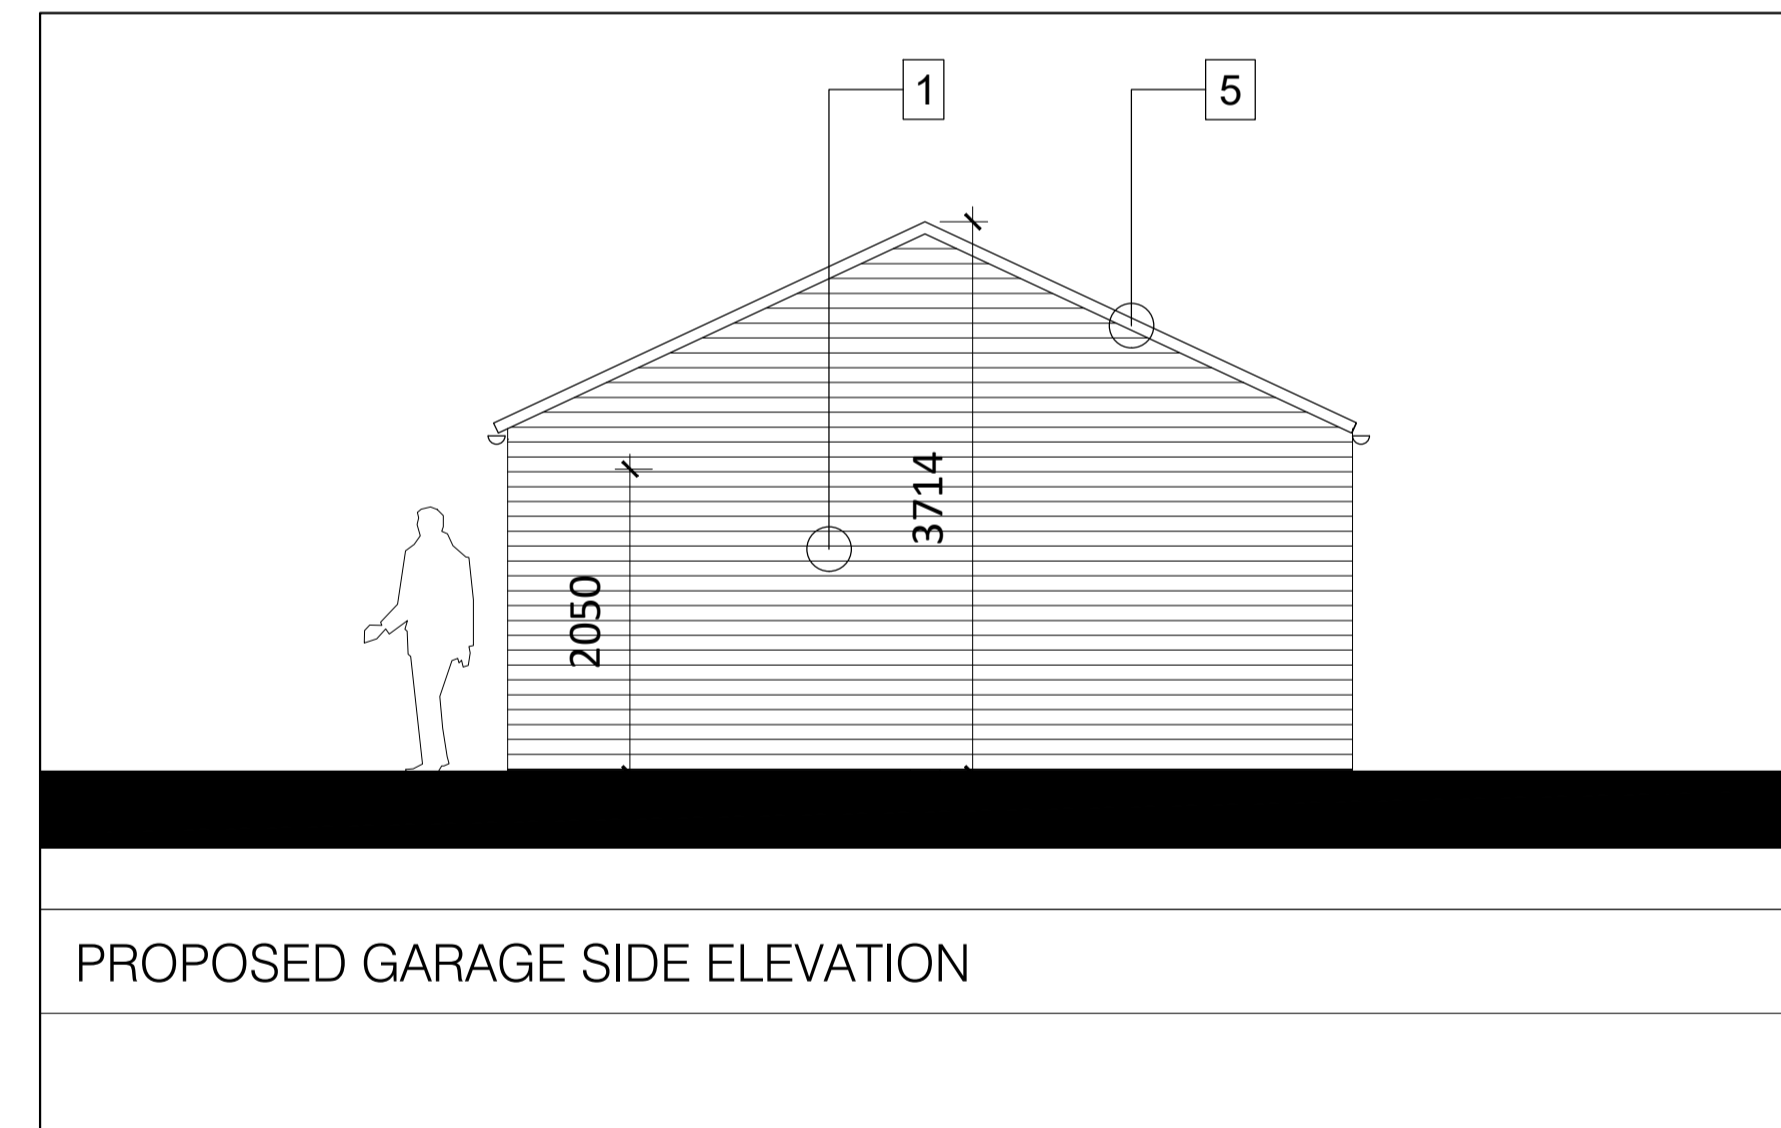

PROPOSED GARAGE SIDE ELEVATION

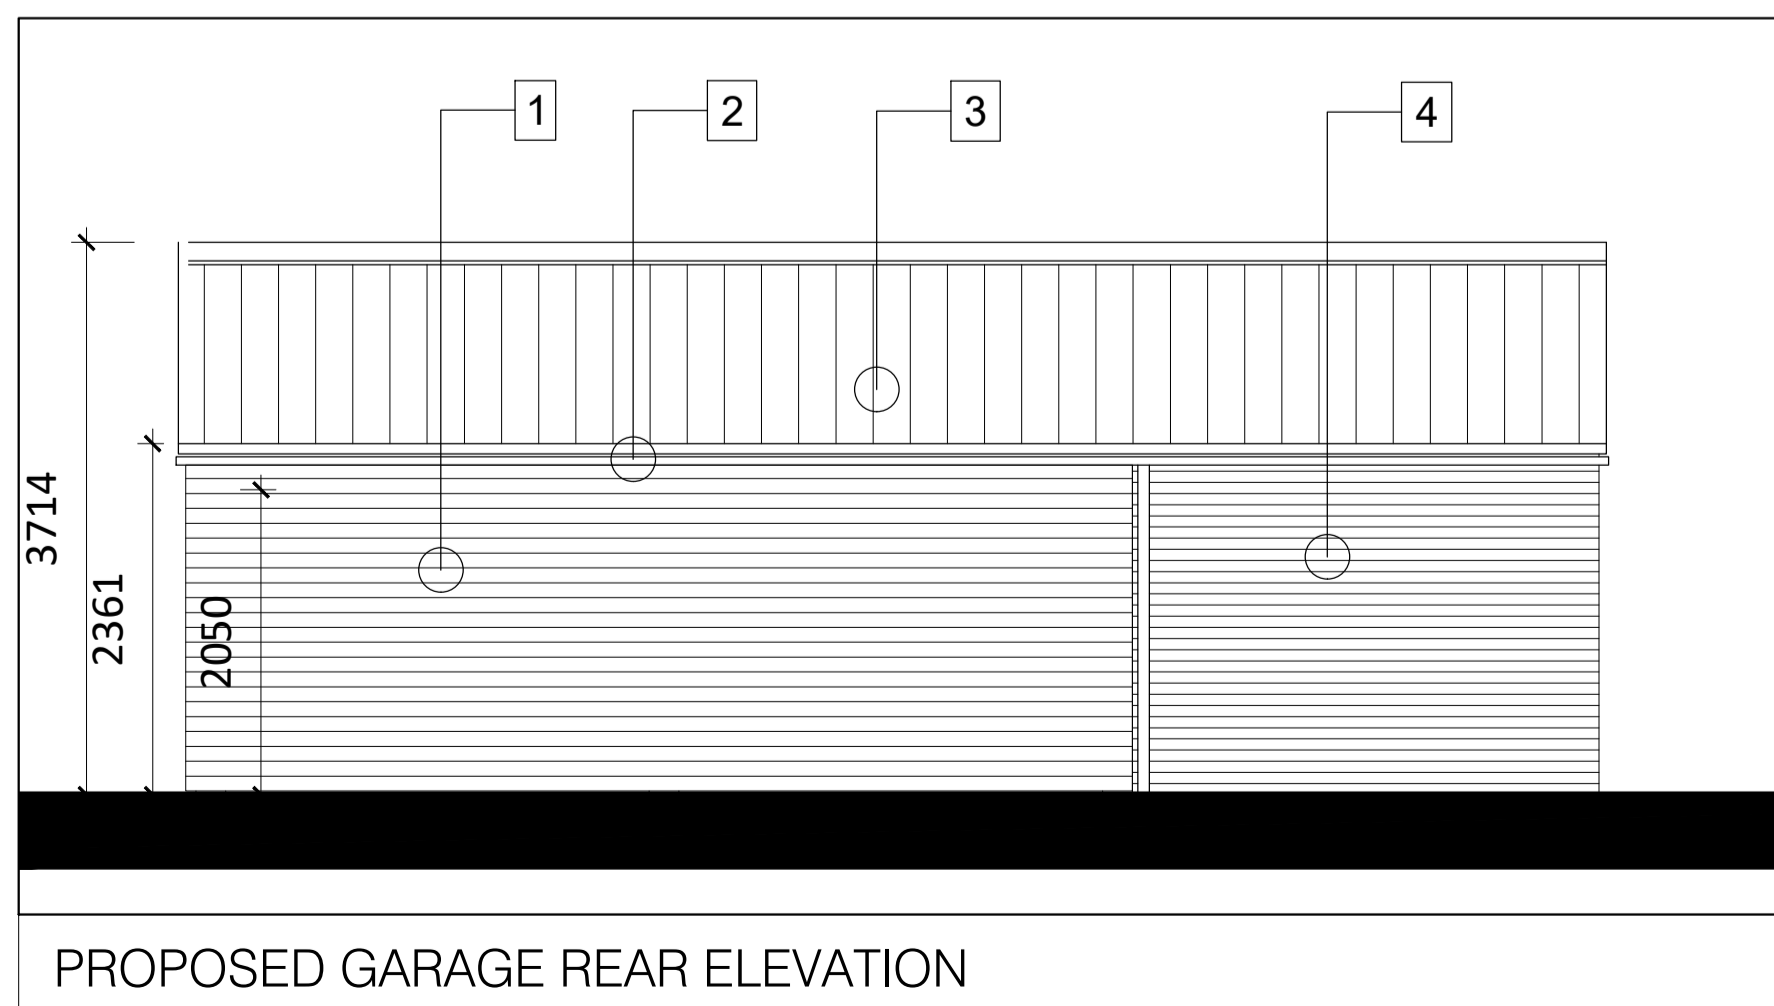

PROPOSED GARAGE REAR ELEVATION

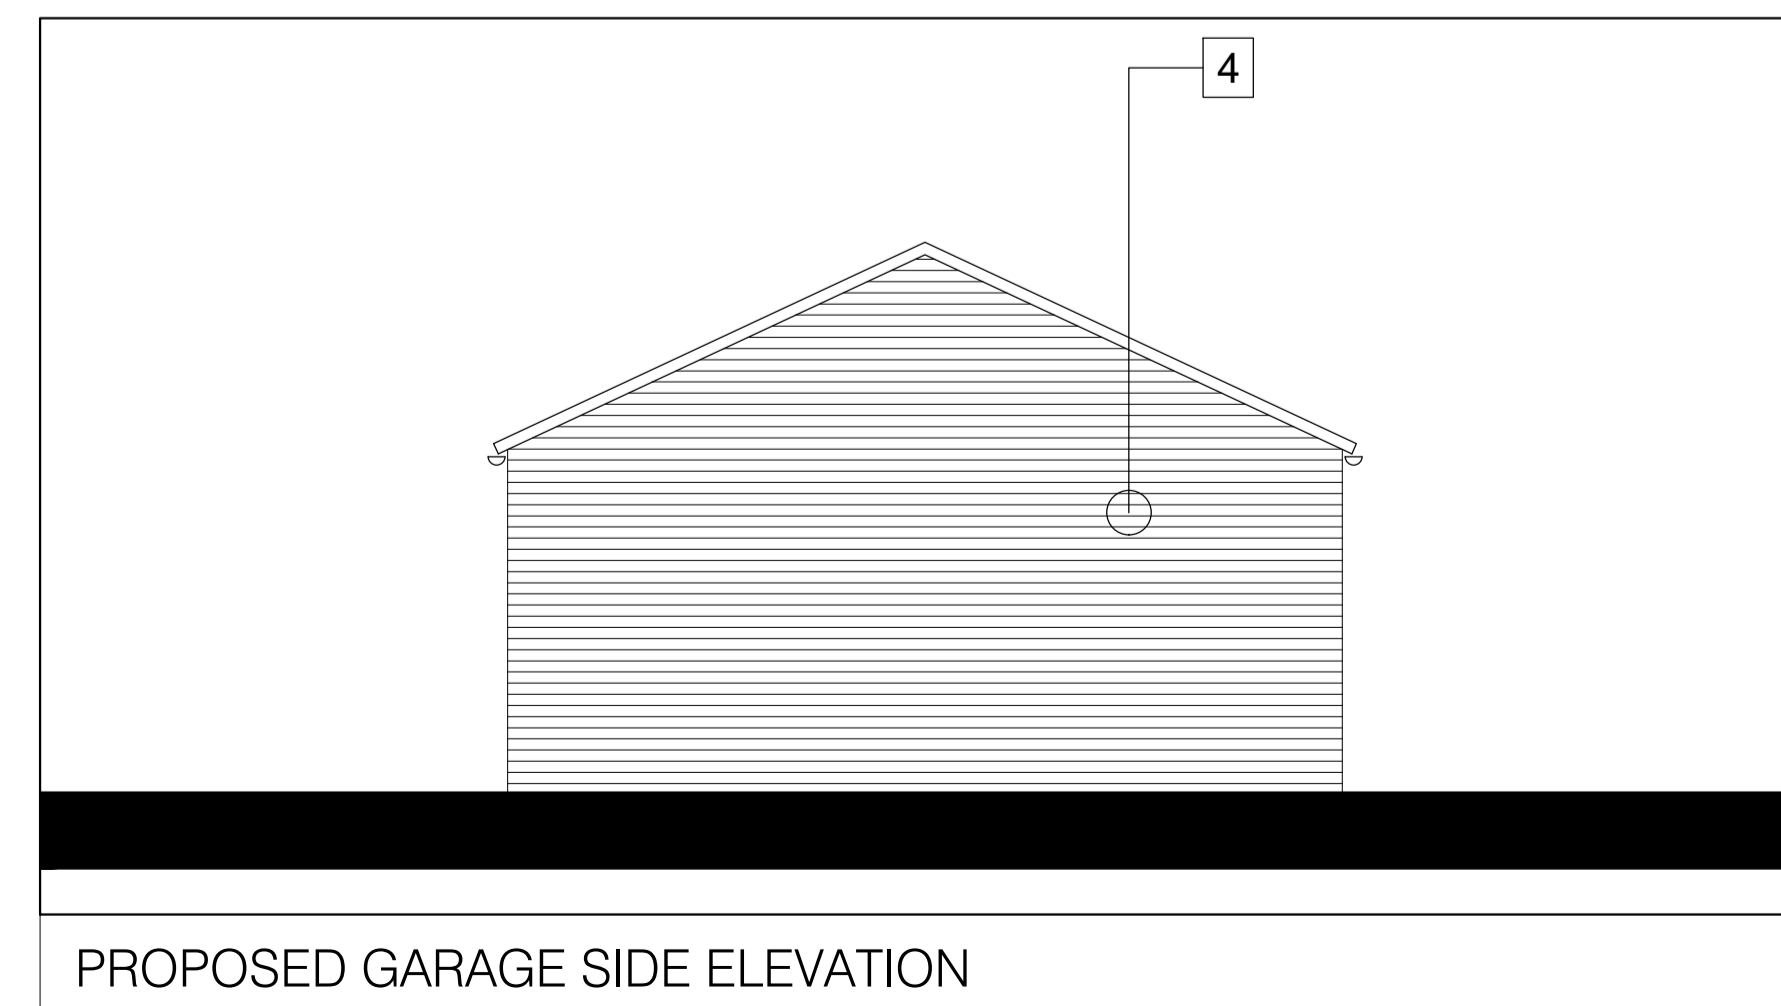

PROPOSED GARAGE SIDE ELEVATION

revision date description

Vincent & Brown

Studio 12, Middlethorpe Business Park
 Sim Balk Lane, Bishopthorpe, York. YO23 2BD
 t: 01904 700941 e: studio@vincentandbrown.com

project
 Construction of New Garage
 Oak Farm, Intake Lane, Dunnington, York

drawing
 Garage Plans and Elevations as Proposed

scale
 1:50 @A1 / 1:100 @A3

job number	date	status	drawing number	revision
19050	22/04/21	Planning	512	P00