





PROPOSED ELEVATIONS 1:100

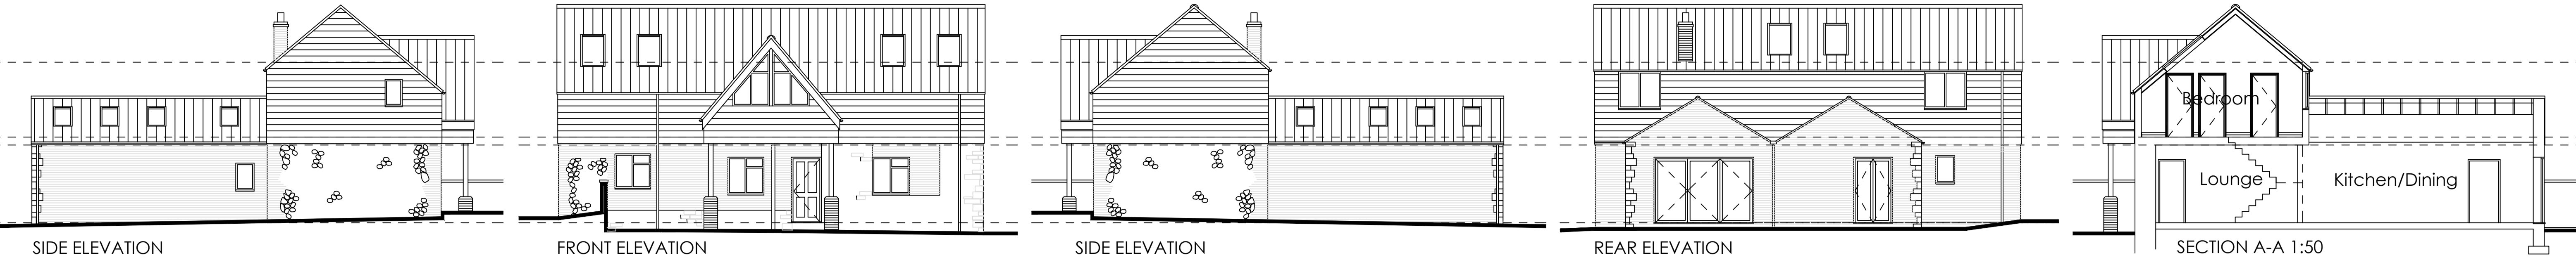


EXISTING ELEVATIONS 1:100

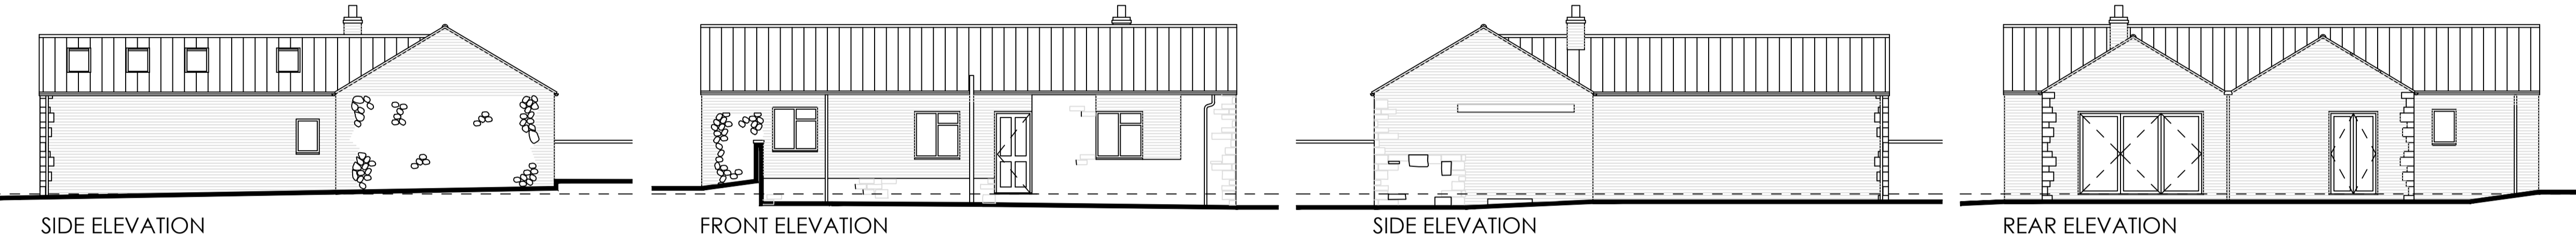

EXISTING GROUND FLOOR PLAN 1:100

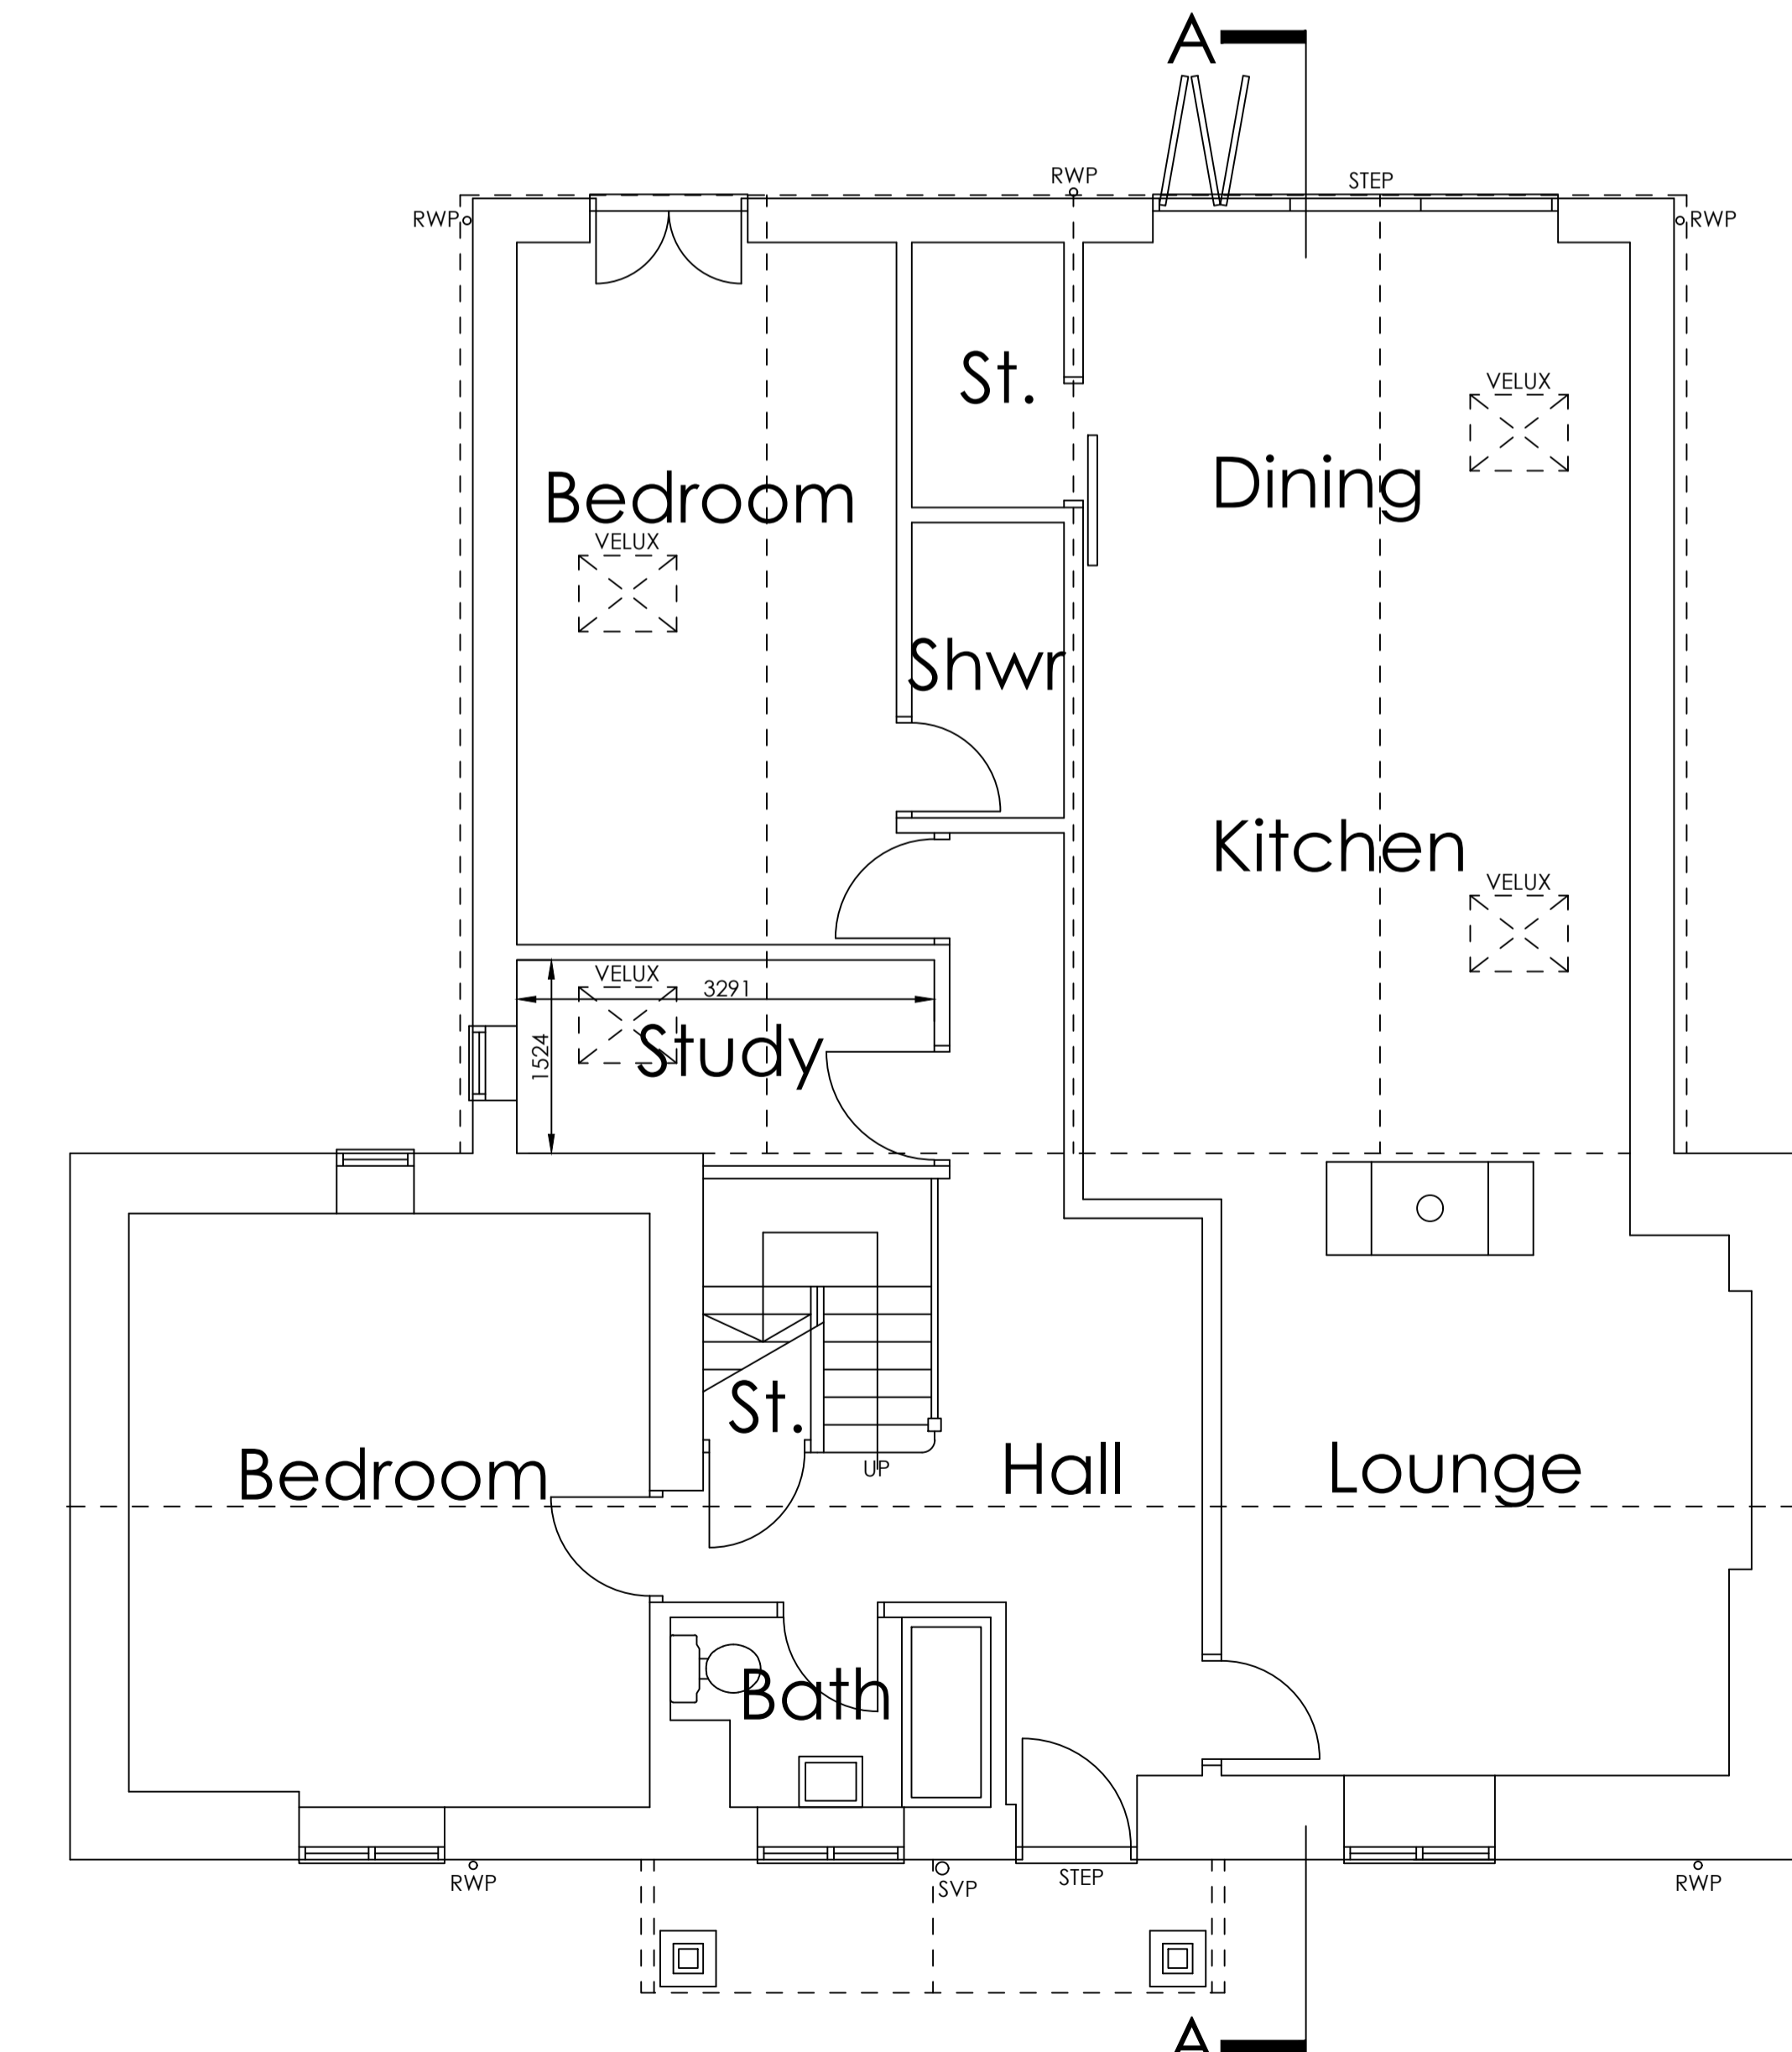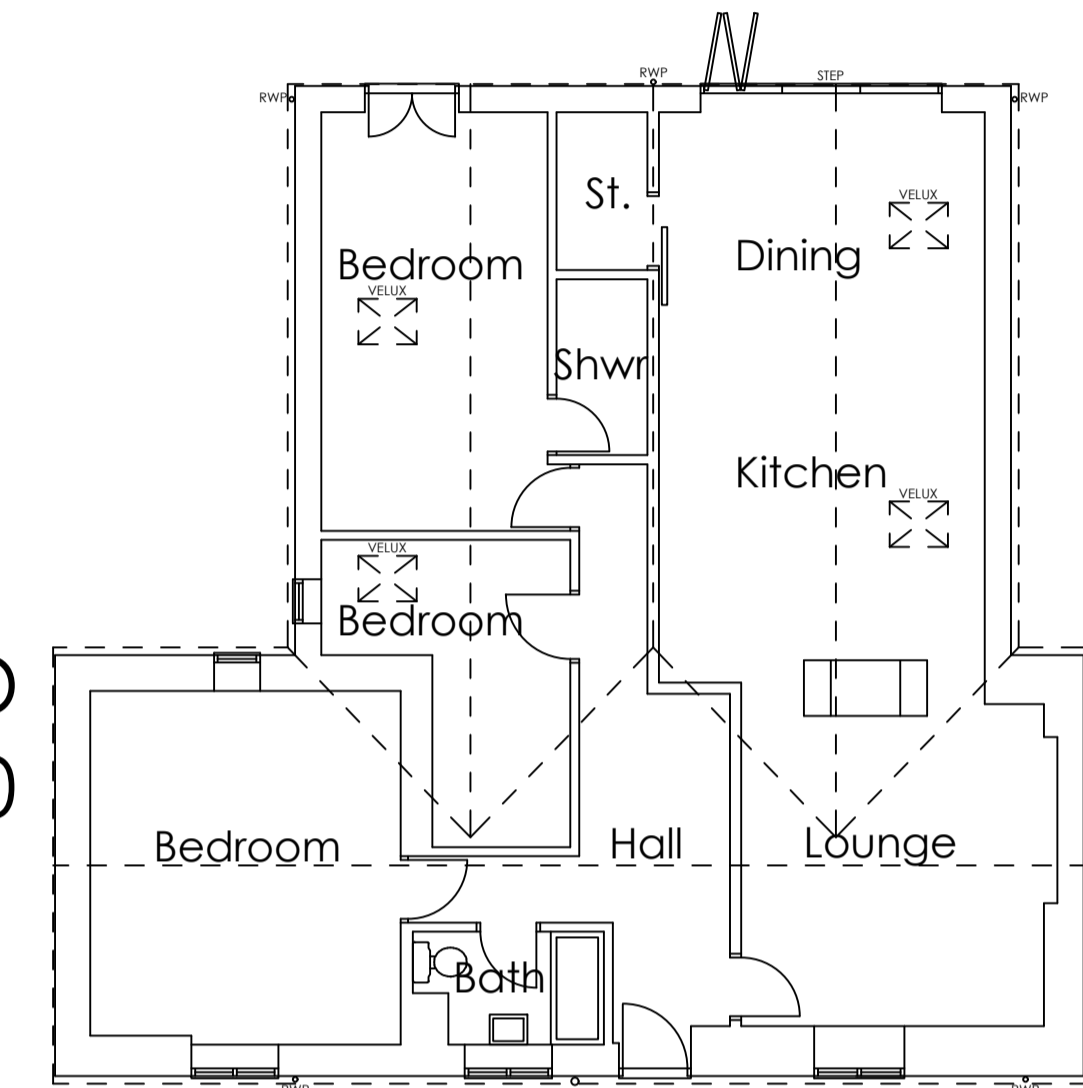


PROPOSED GROUND FLOOR PLAN 1:50

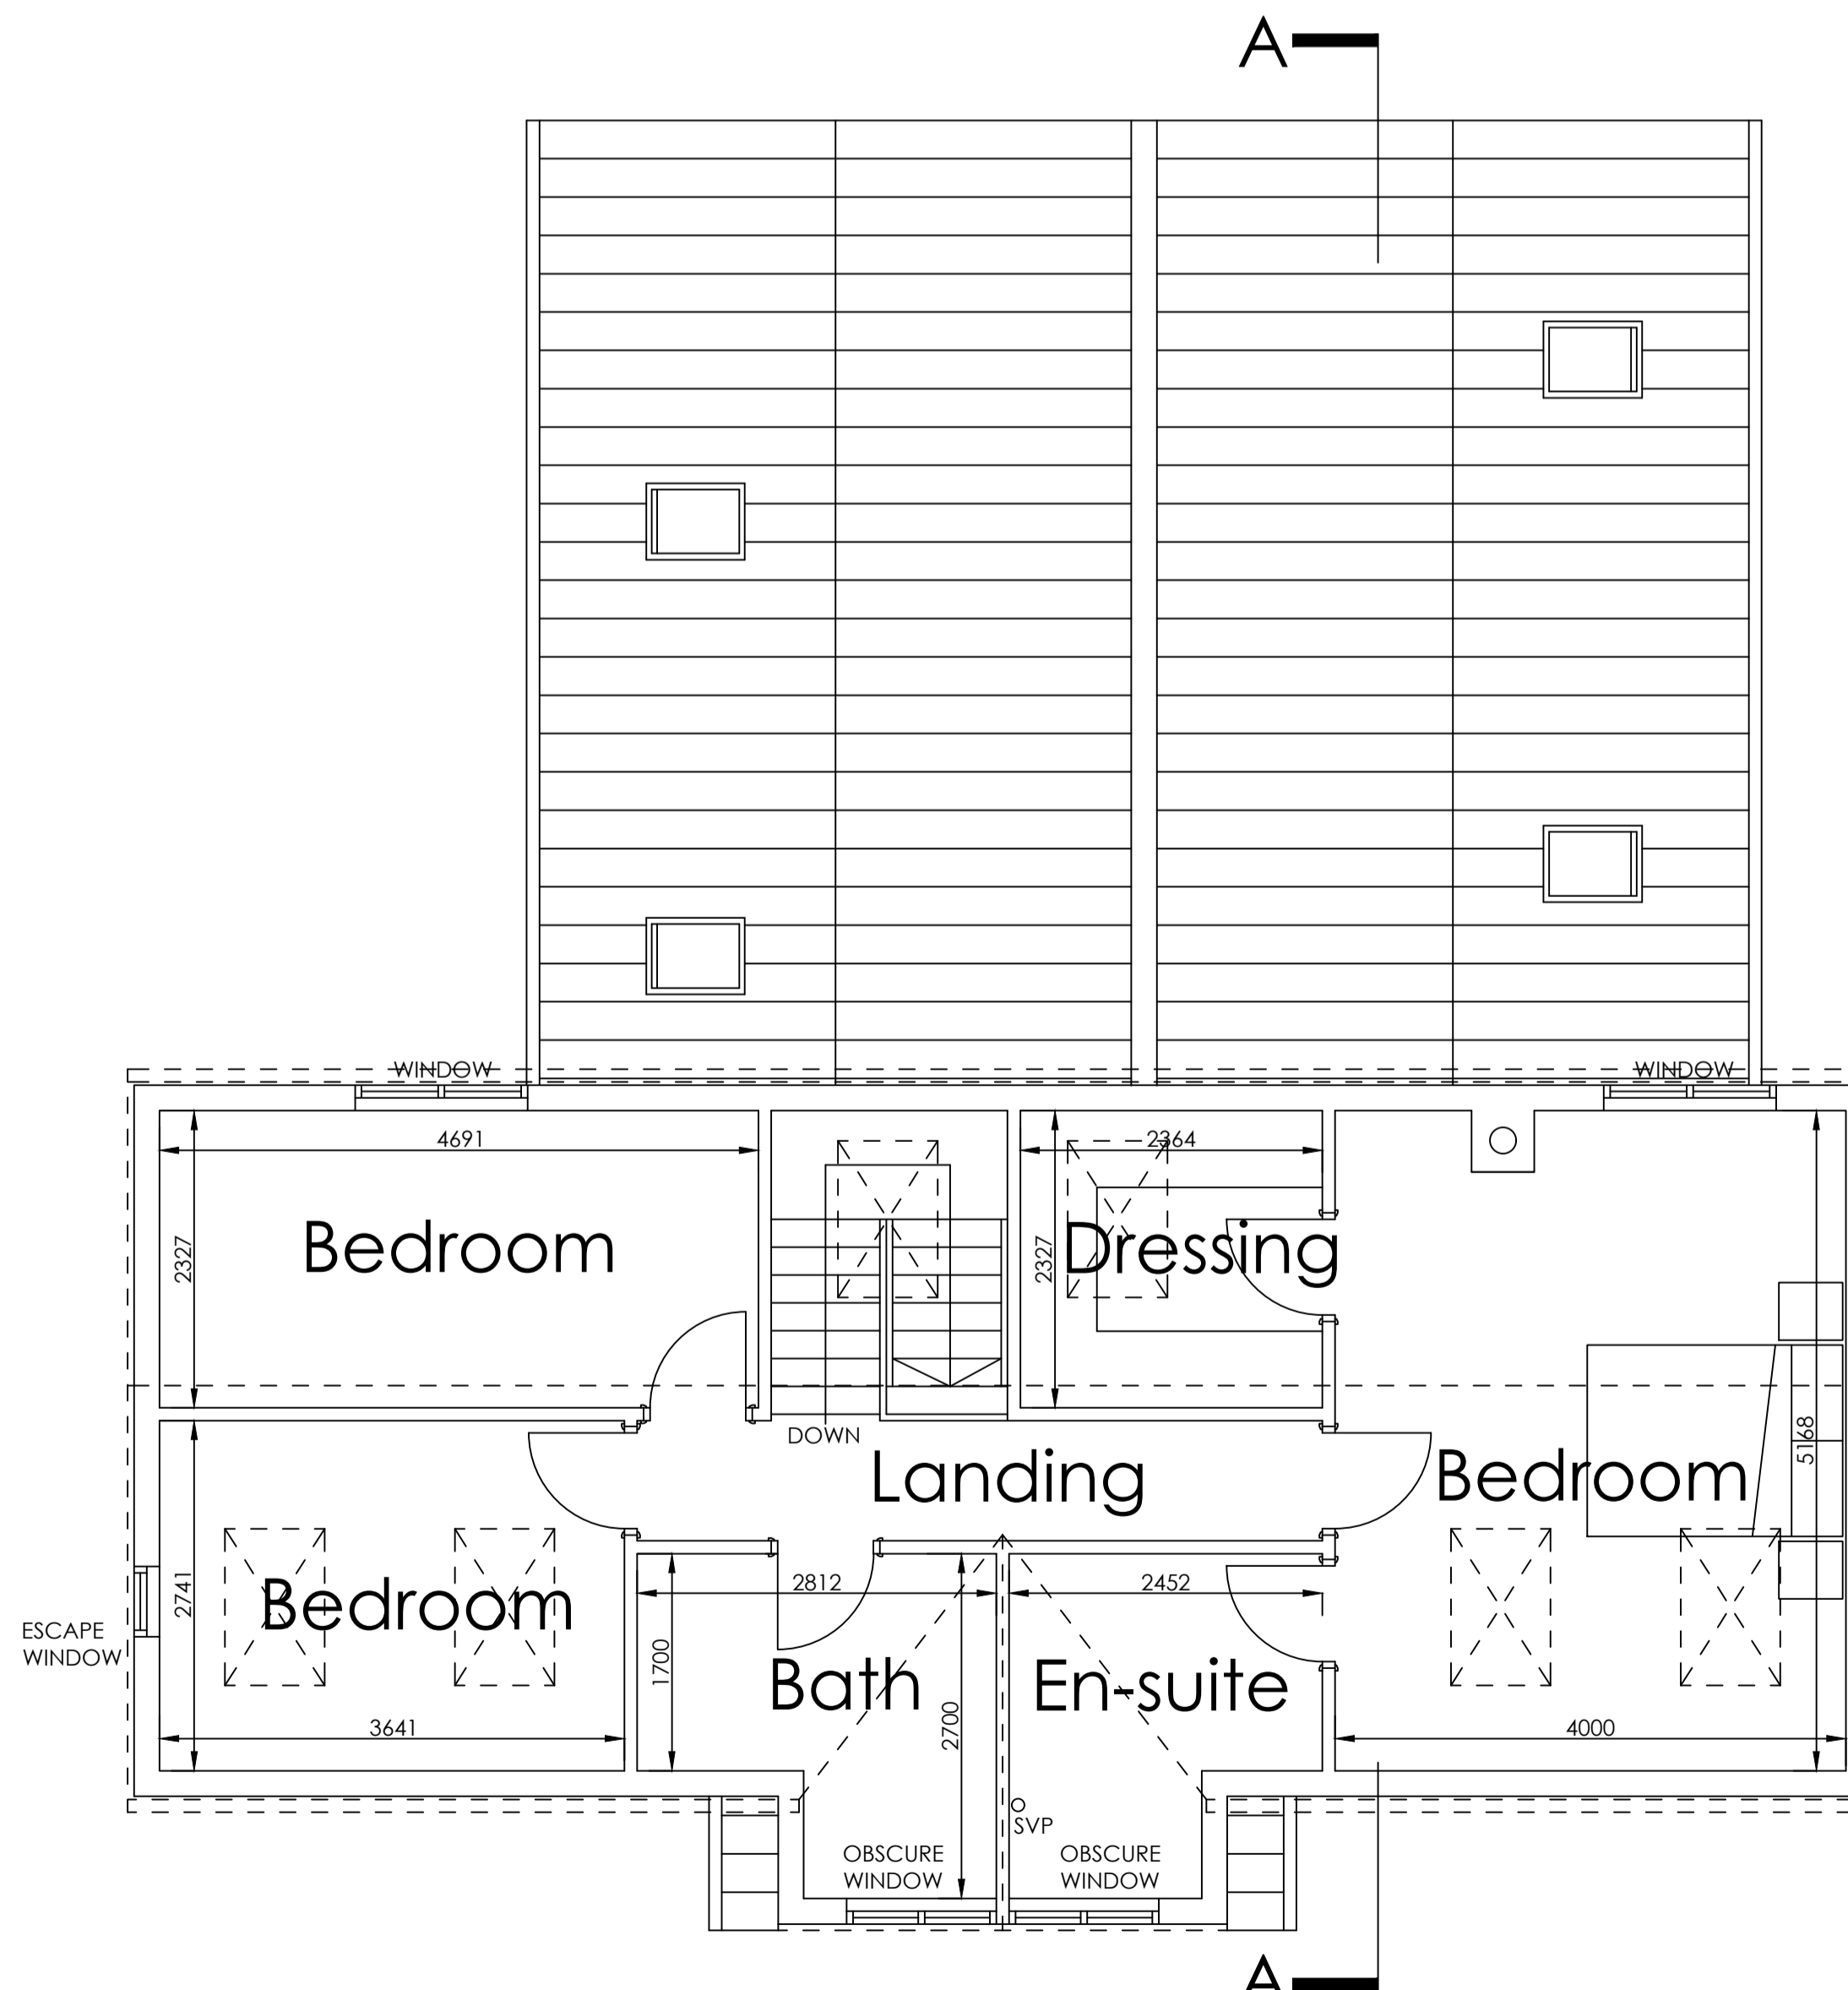

PROPOSED FIRST FLOOR PLAN 1:50

LOCATION PLAN 1:1250

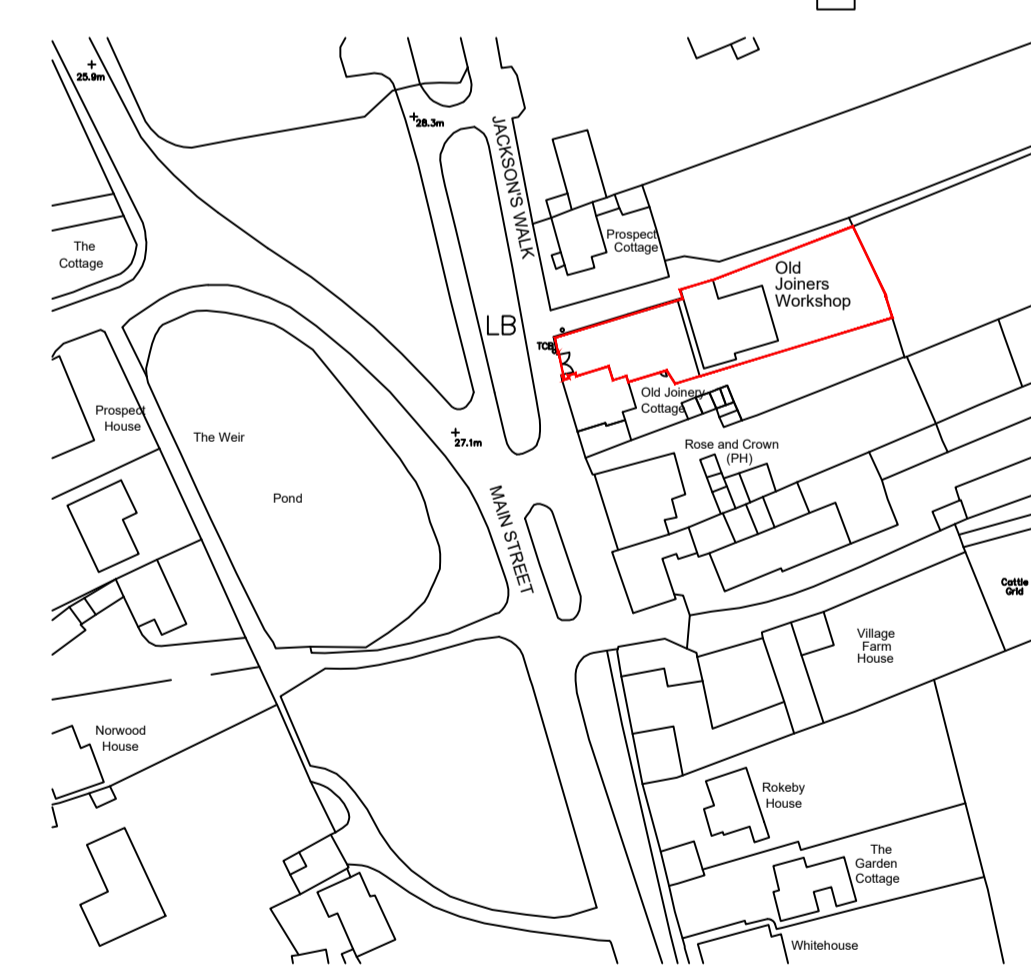

REV. NO.	DATE	DESCRIPTION	BY	CHKD
1	10.02.21	REVISED IN ACCORD WITH PLANNING OFFICER REQUIREMENTS		

LOCATION Old Joiners Workshop
Askham Richard
YO23 3PT

PROJECT Proposed Alterations
for Mr & Mrs Warriner

DRAWING TITLE
Plans, Sections & Elevations

SCALE & SIZE As Shown @ A1	DATE 10.02.21
DRG No. OJW.3.1A	JOB No. 844

FDP Architectural Solutions Limited
21 Garden Lane,
Sherburn in Elmet, LS25 6AT
M: 07444 855471
F: fhd@fhdpc.com

