

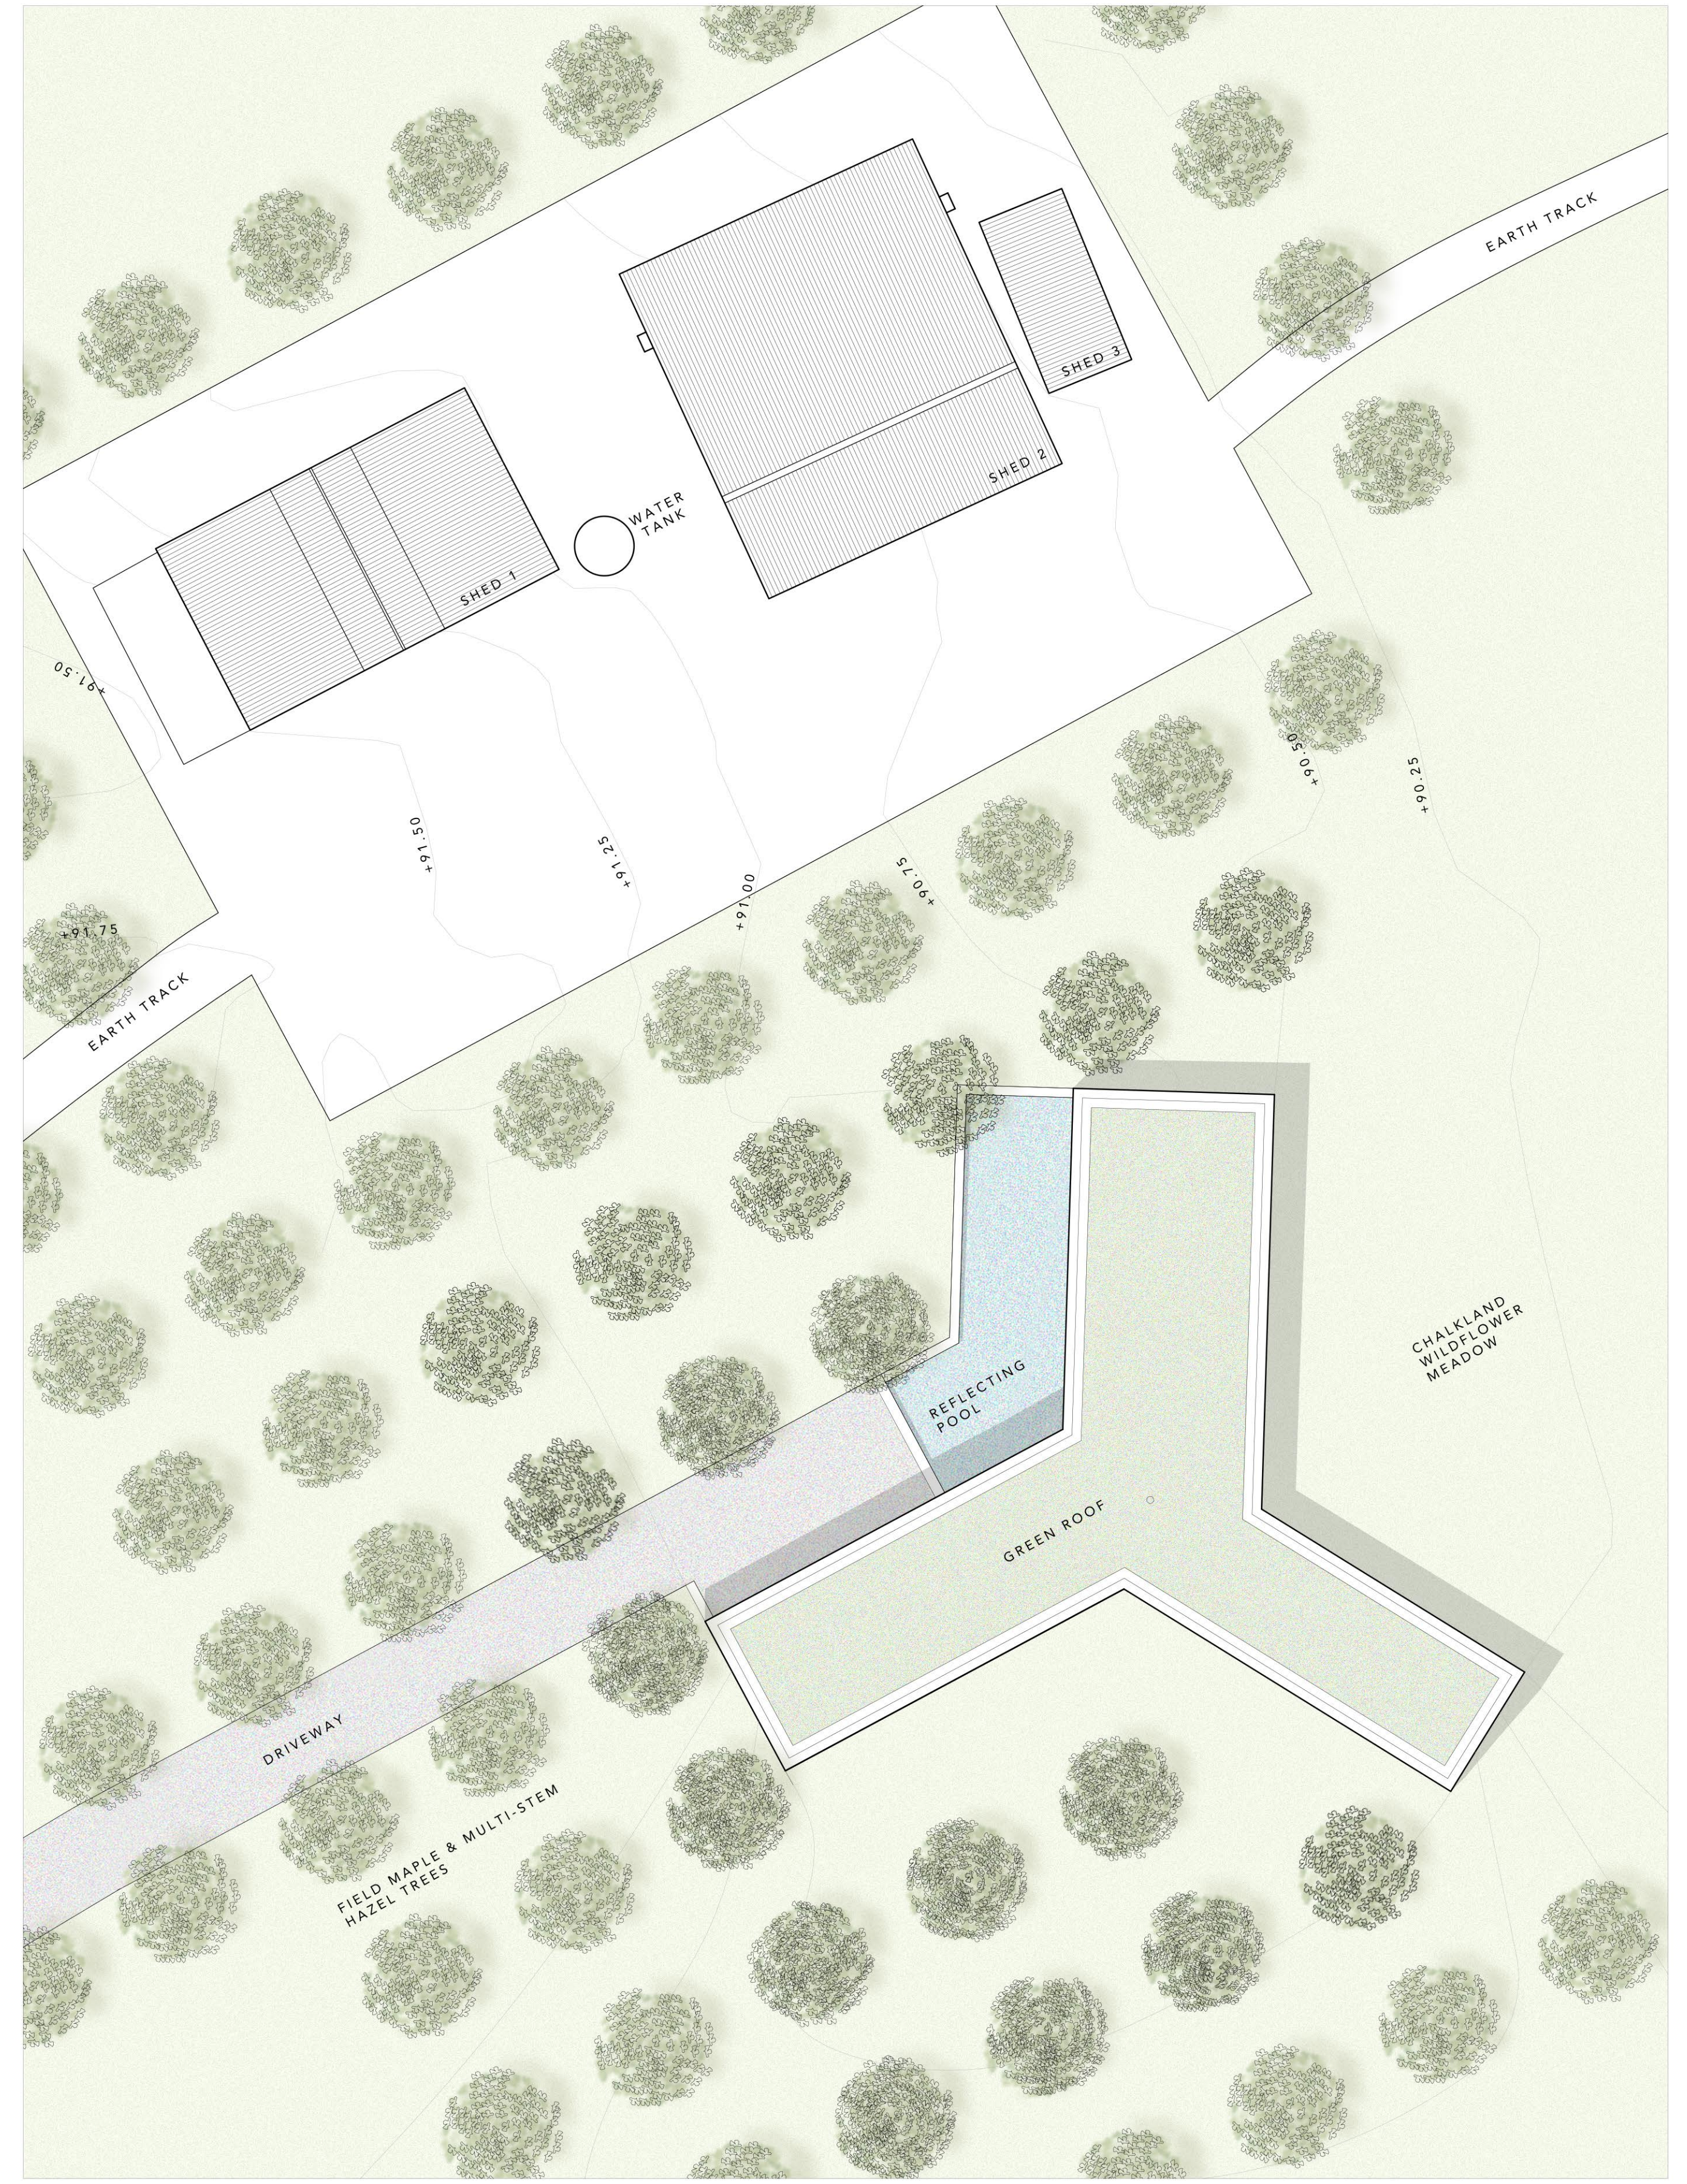


LOCATION PLAN - PROPOSED  
1:2500 @ A1

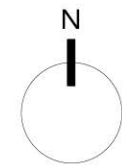

SITE PLAN - PROPOSED  
1:200 @ A1

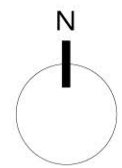

# HOME FARM, TATHWELL, LOUTH

**faber** architecture landscapes interiors

LOCATION & SITE PLAN  
DRAWING NO: 2029 PL003  
DRAWING SCALE: 1:2500, 1:200 @ A1

REV DATE DESCRIPTION

REV: 00

DRAWING BY: BDJB  
CHECKED BY: GJ

PURPOSE: PLANNING  
DIMENSIONS MUST BE VERIFIED ON SITE PRIOR TO CONSTRUCTION.

www.faberarchitecture.com  
info@faberarchitecture.com

18 Desford Road  
Kirby Muxloe  
Leicestershire LE19 2BB