




EXISTING FRONT ELEVATION

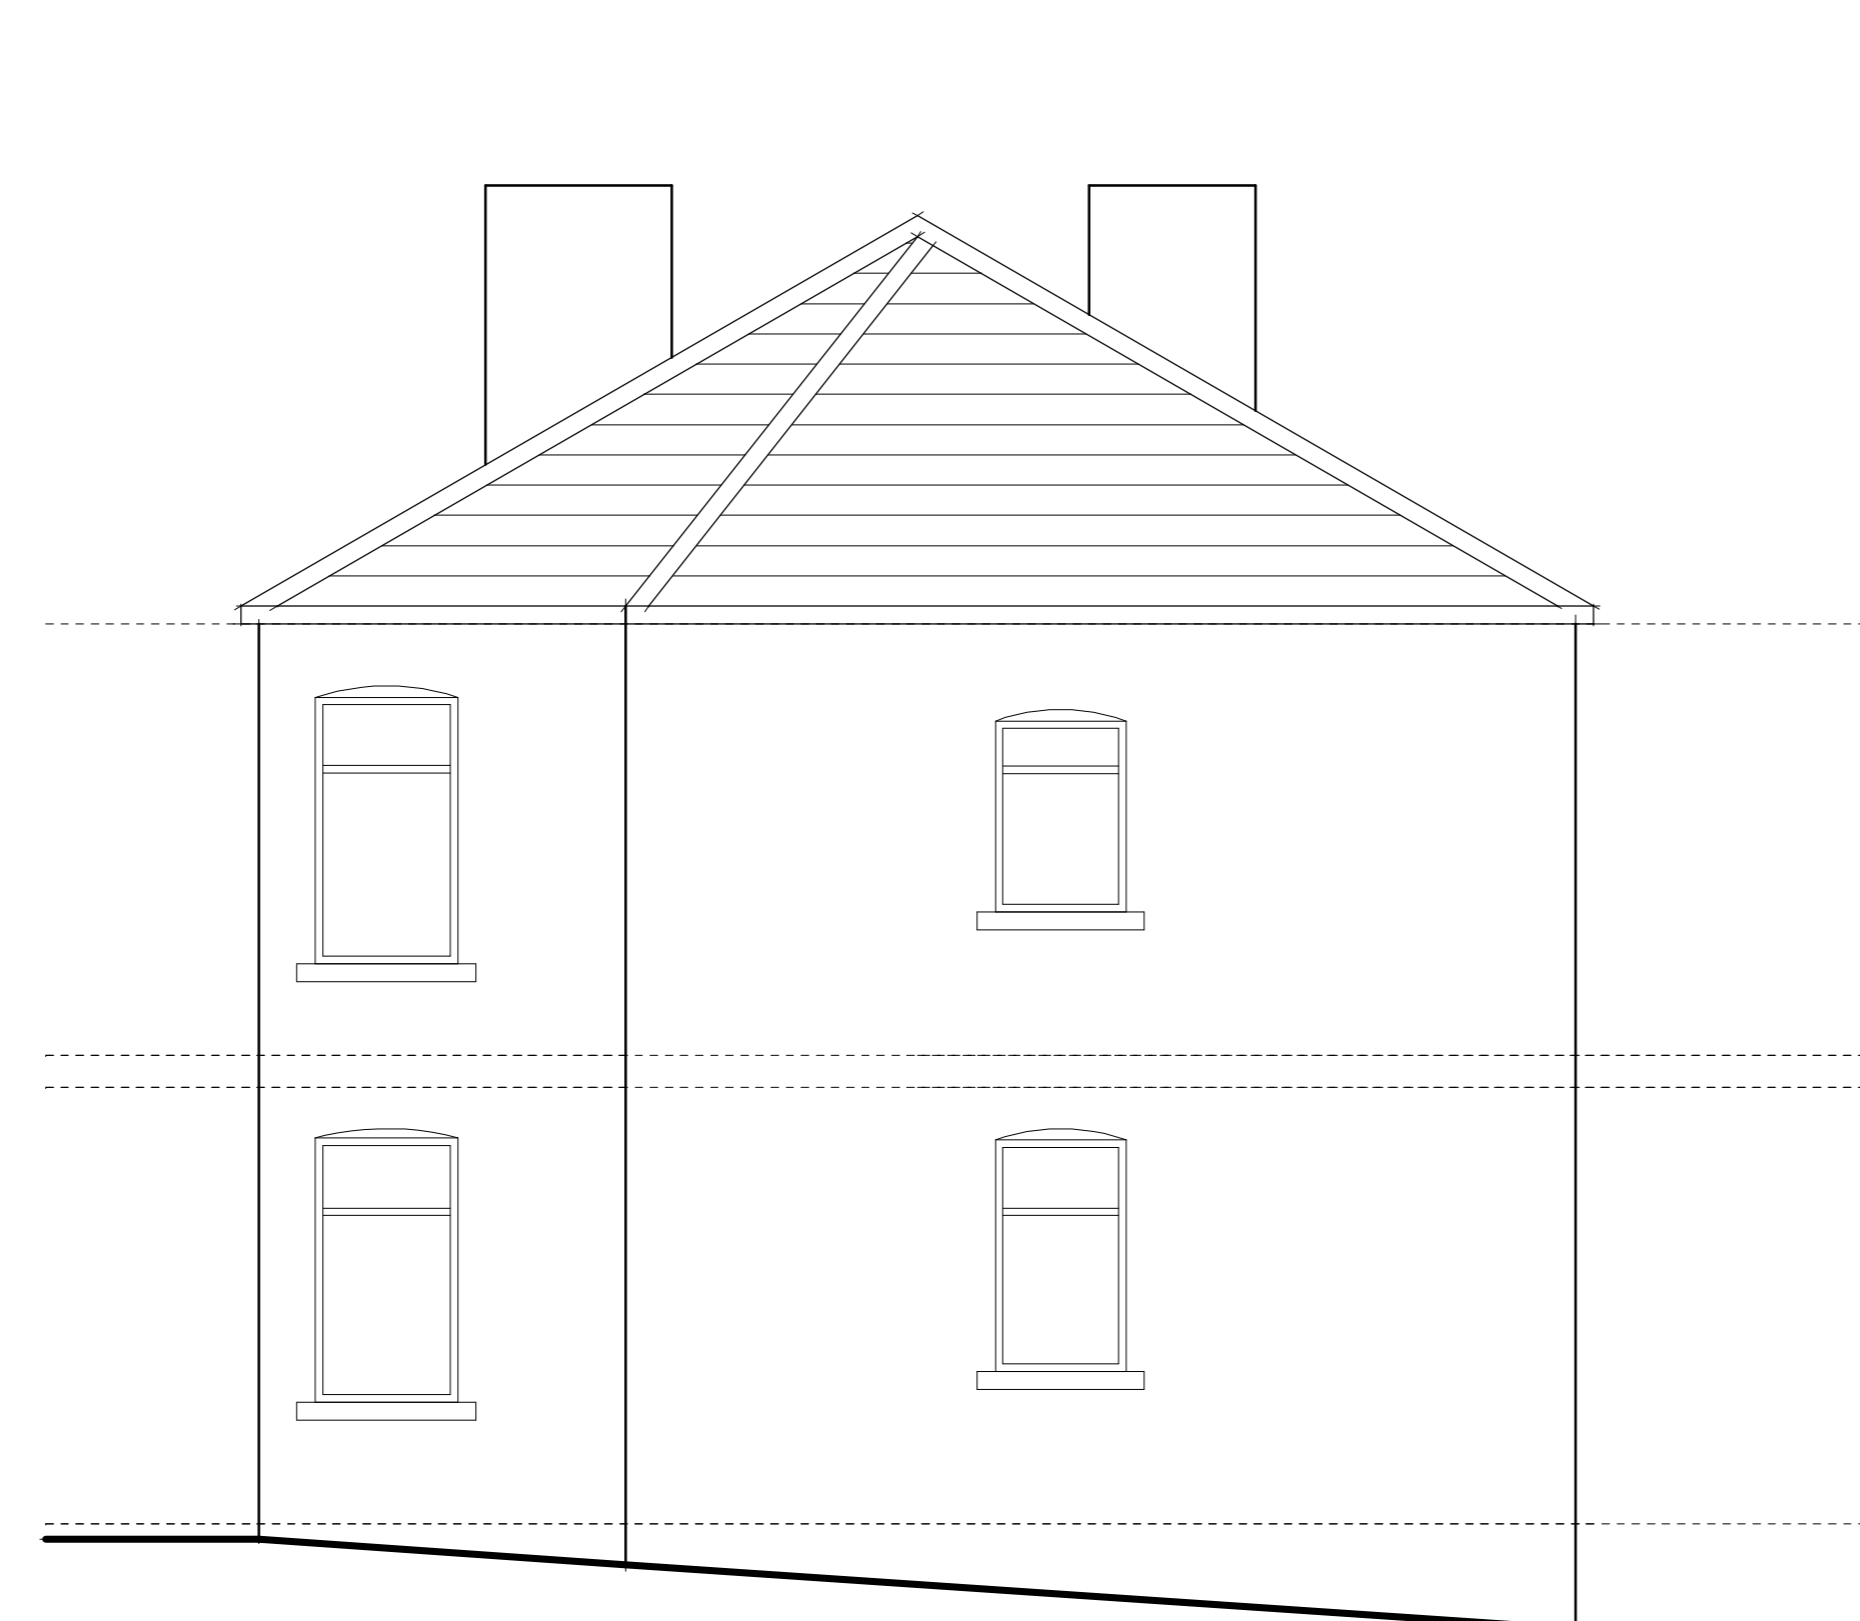


EXISTING SIDE ELEV

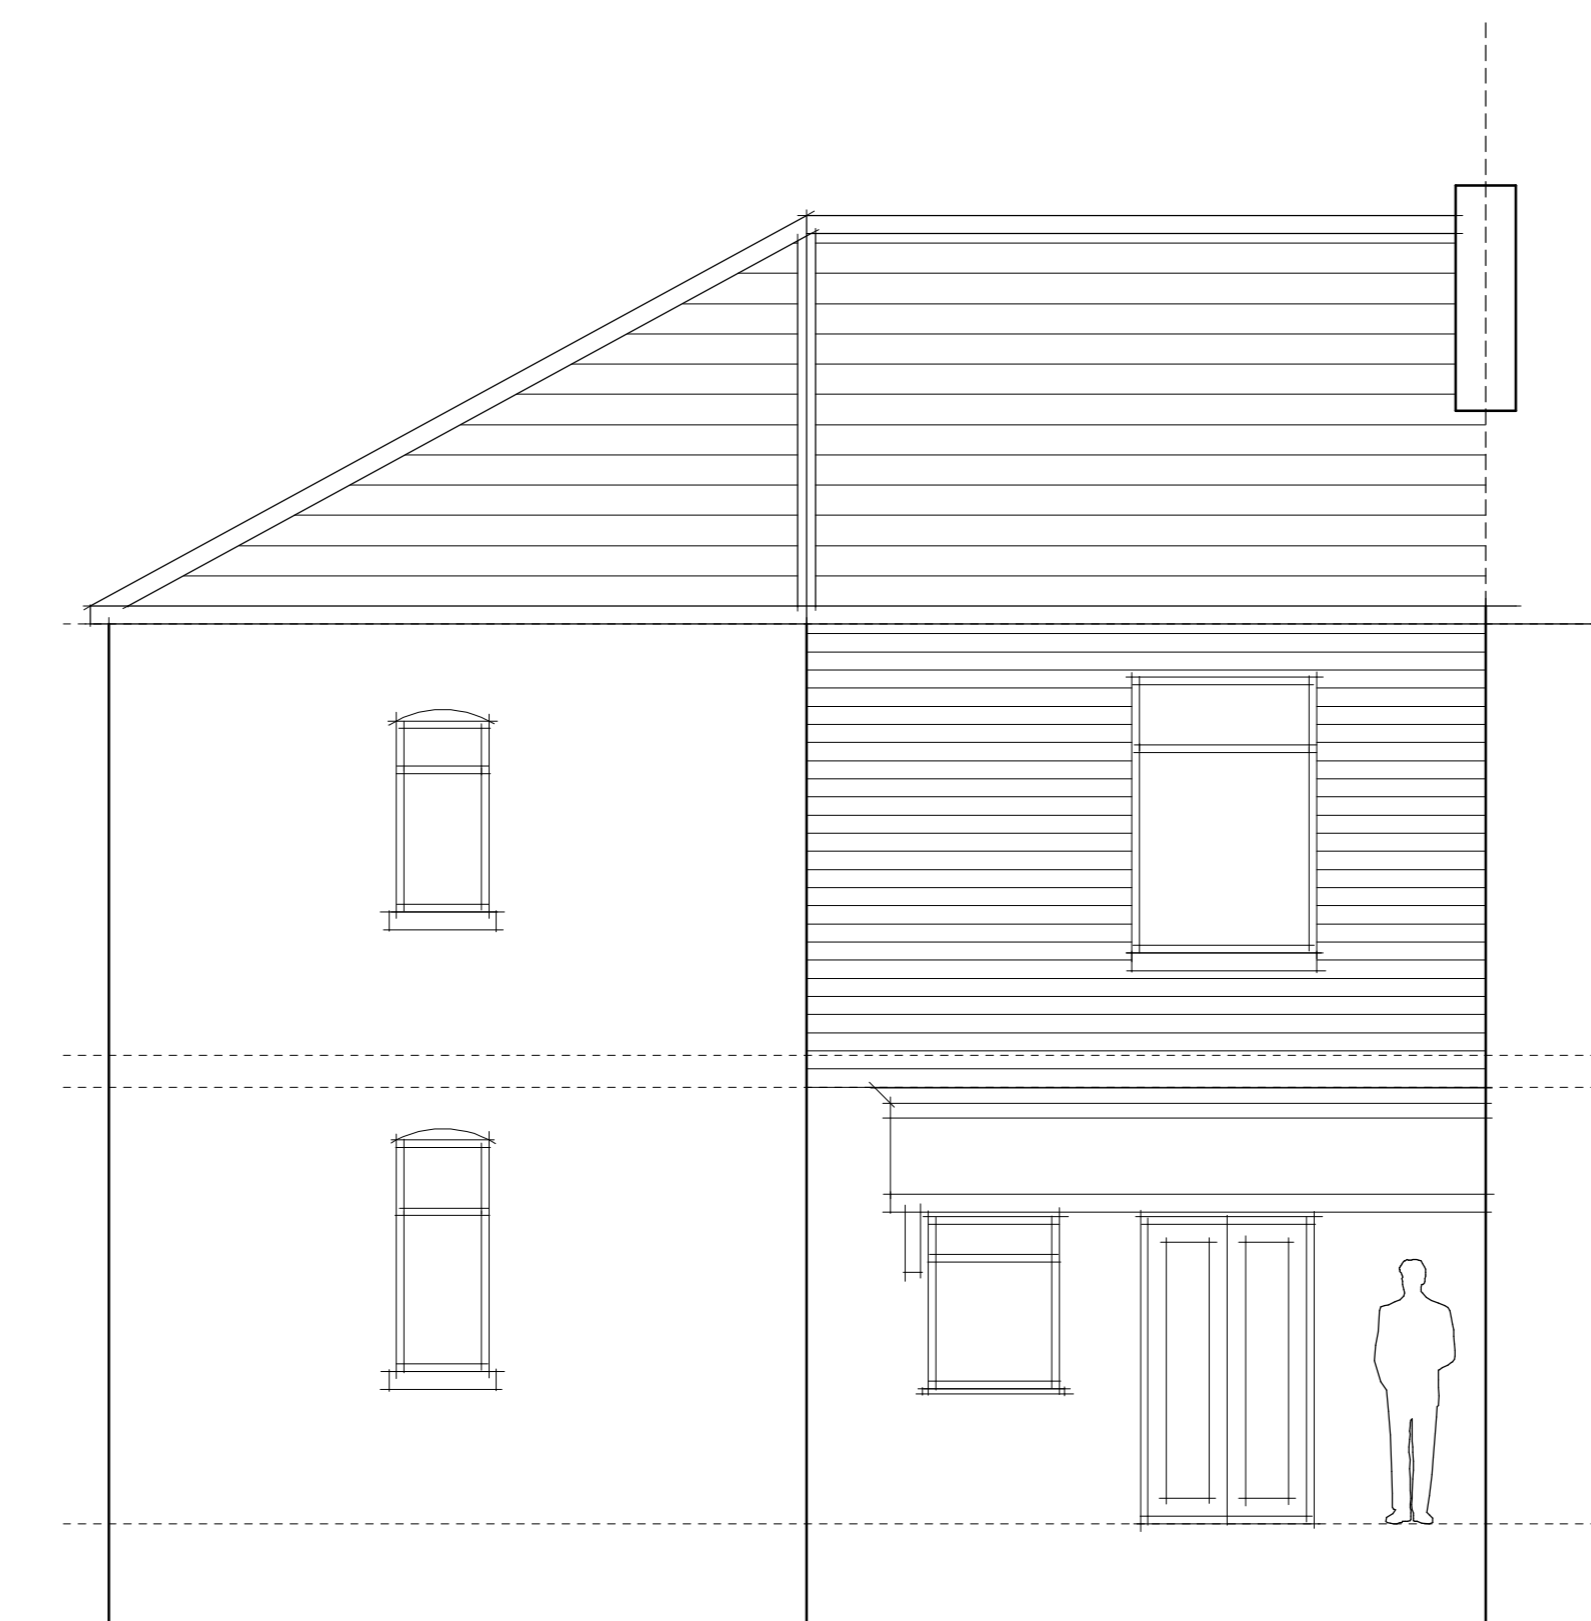


EXISTING REAR ELEVATION

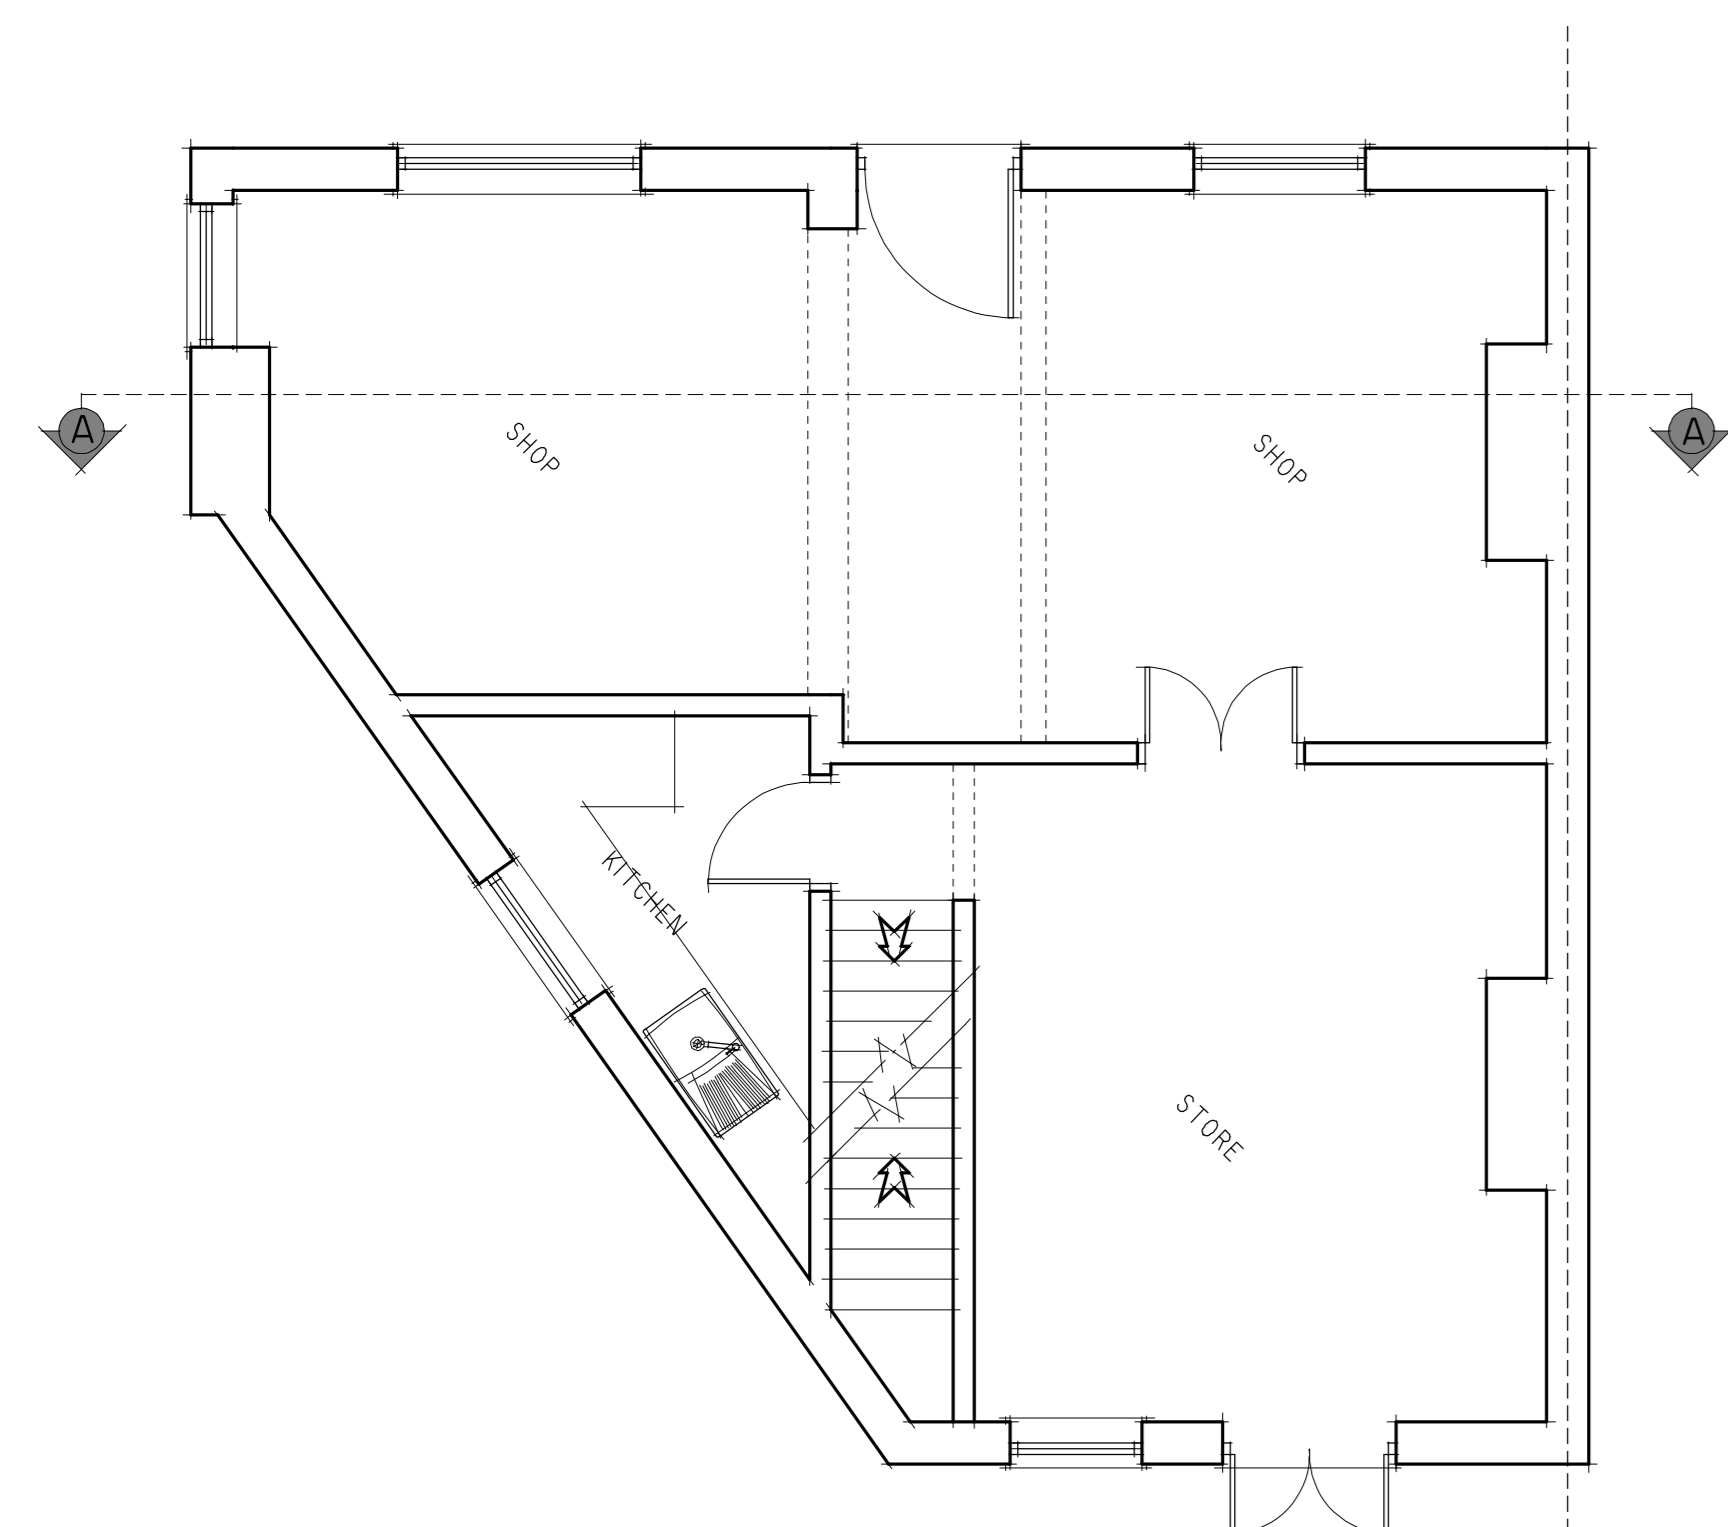

EXISTING FIRST FLOOR


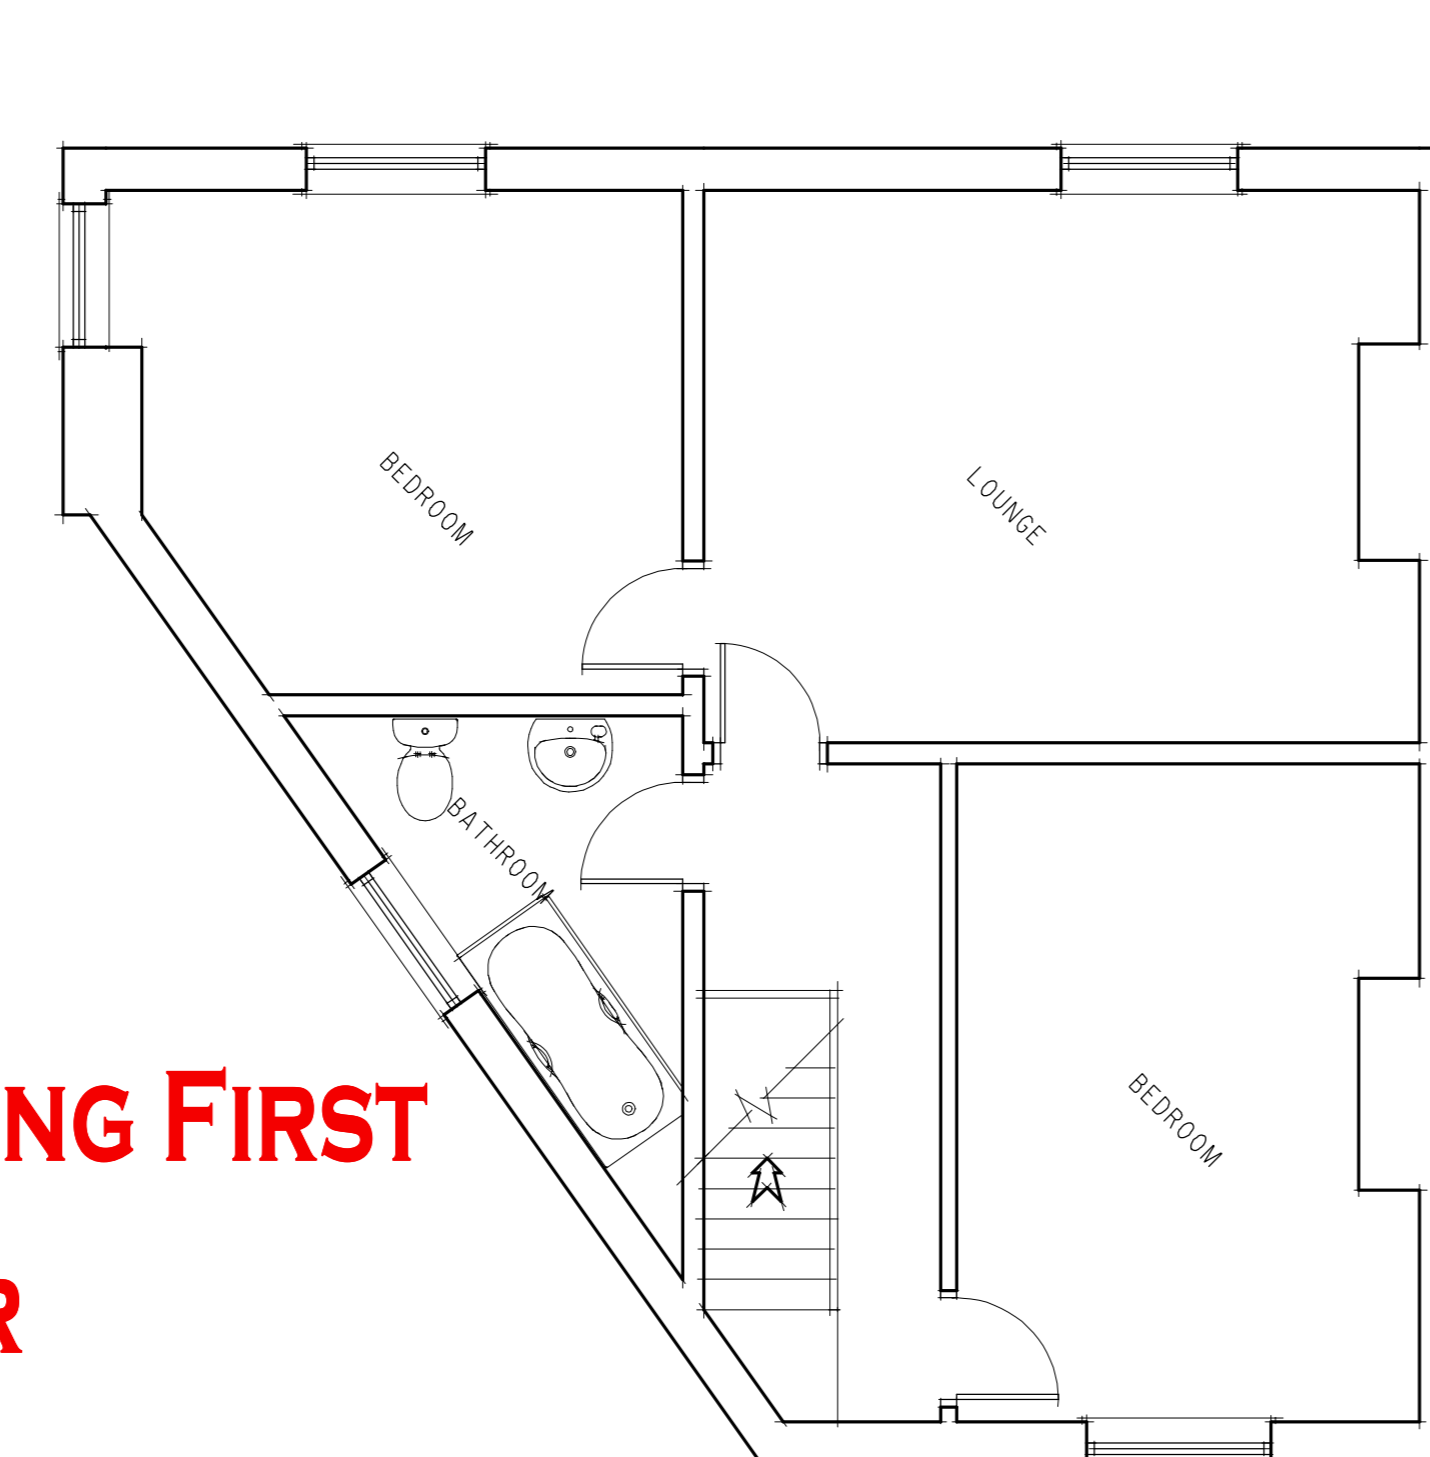


EXISTING GROUND FLOOR

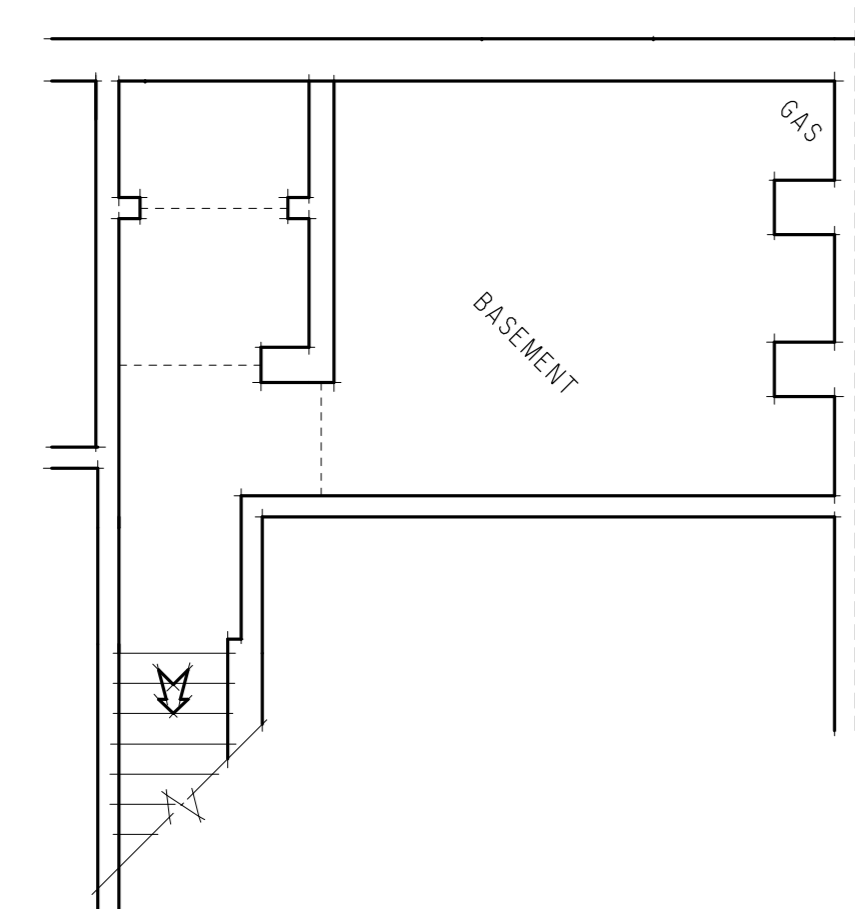

EXISTING BASEMENT

EXISTING SECTION A-A

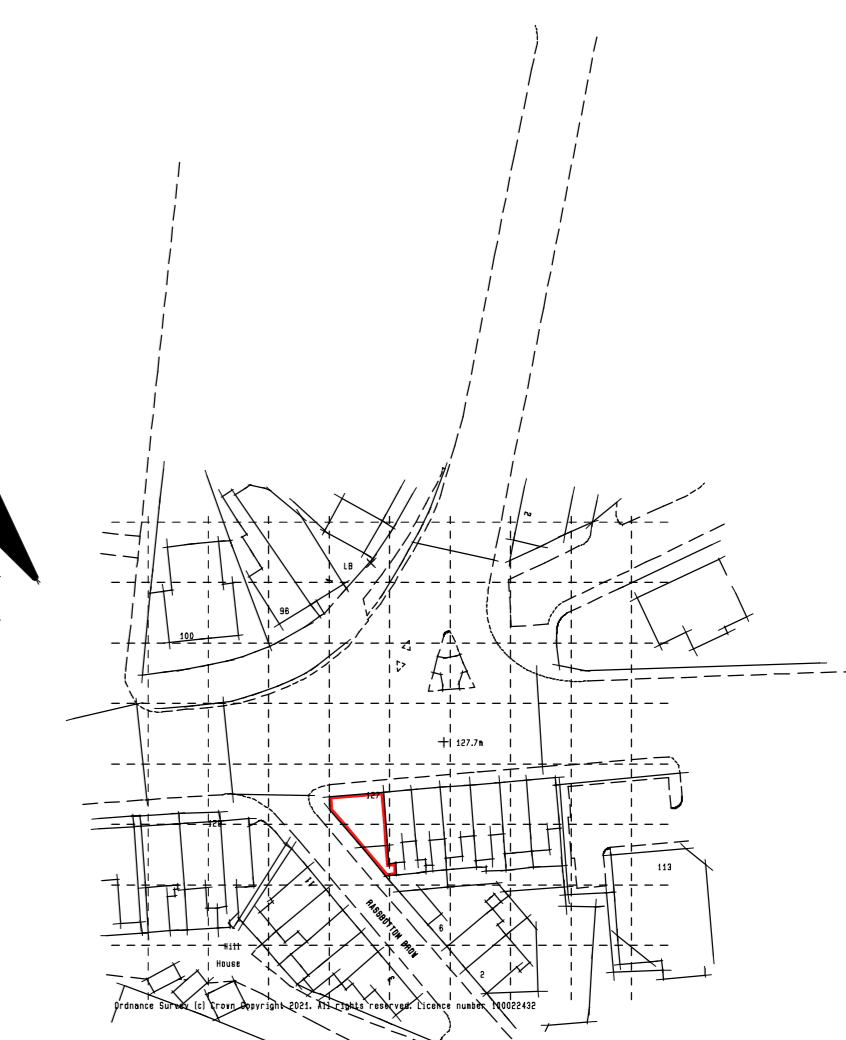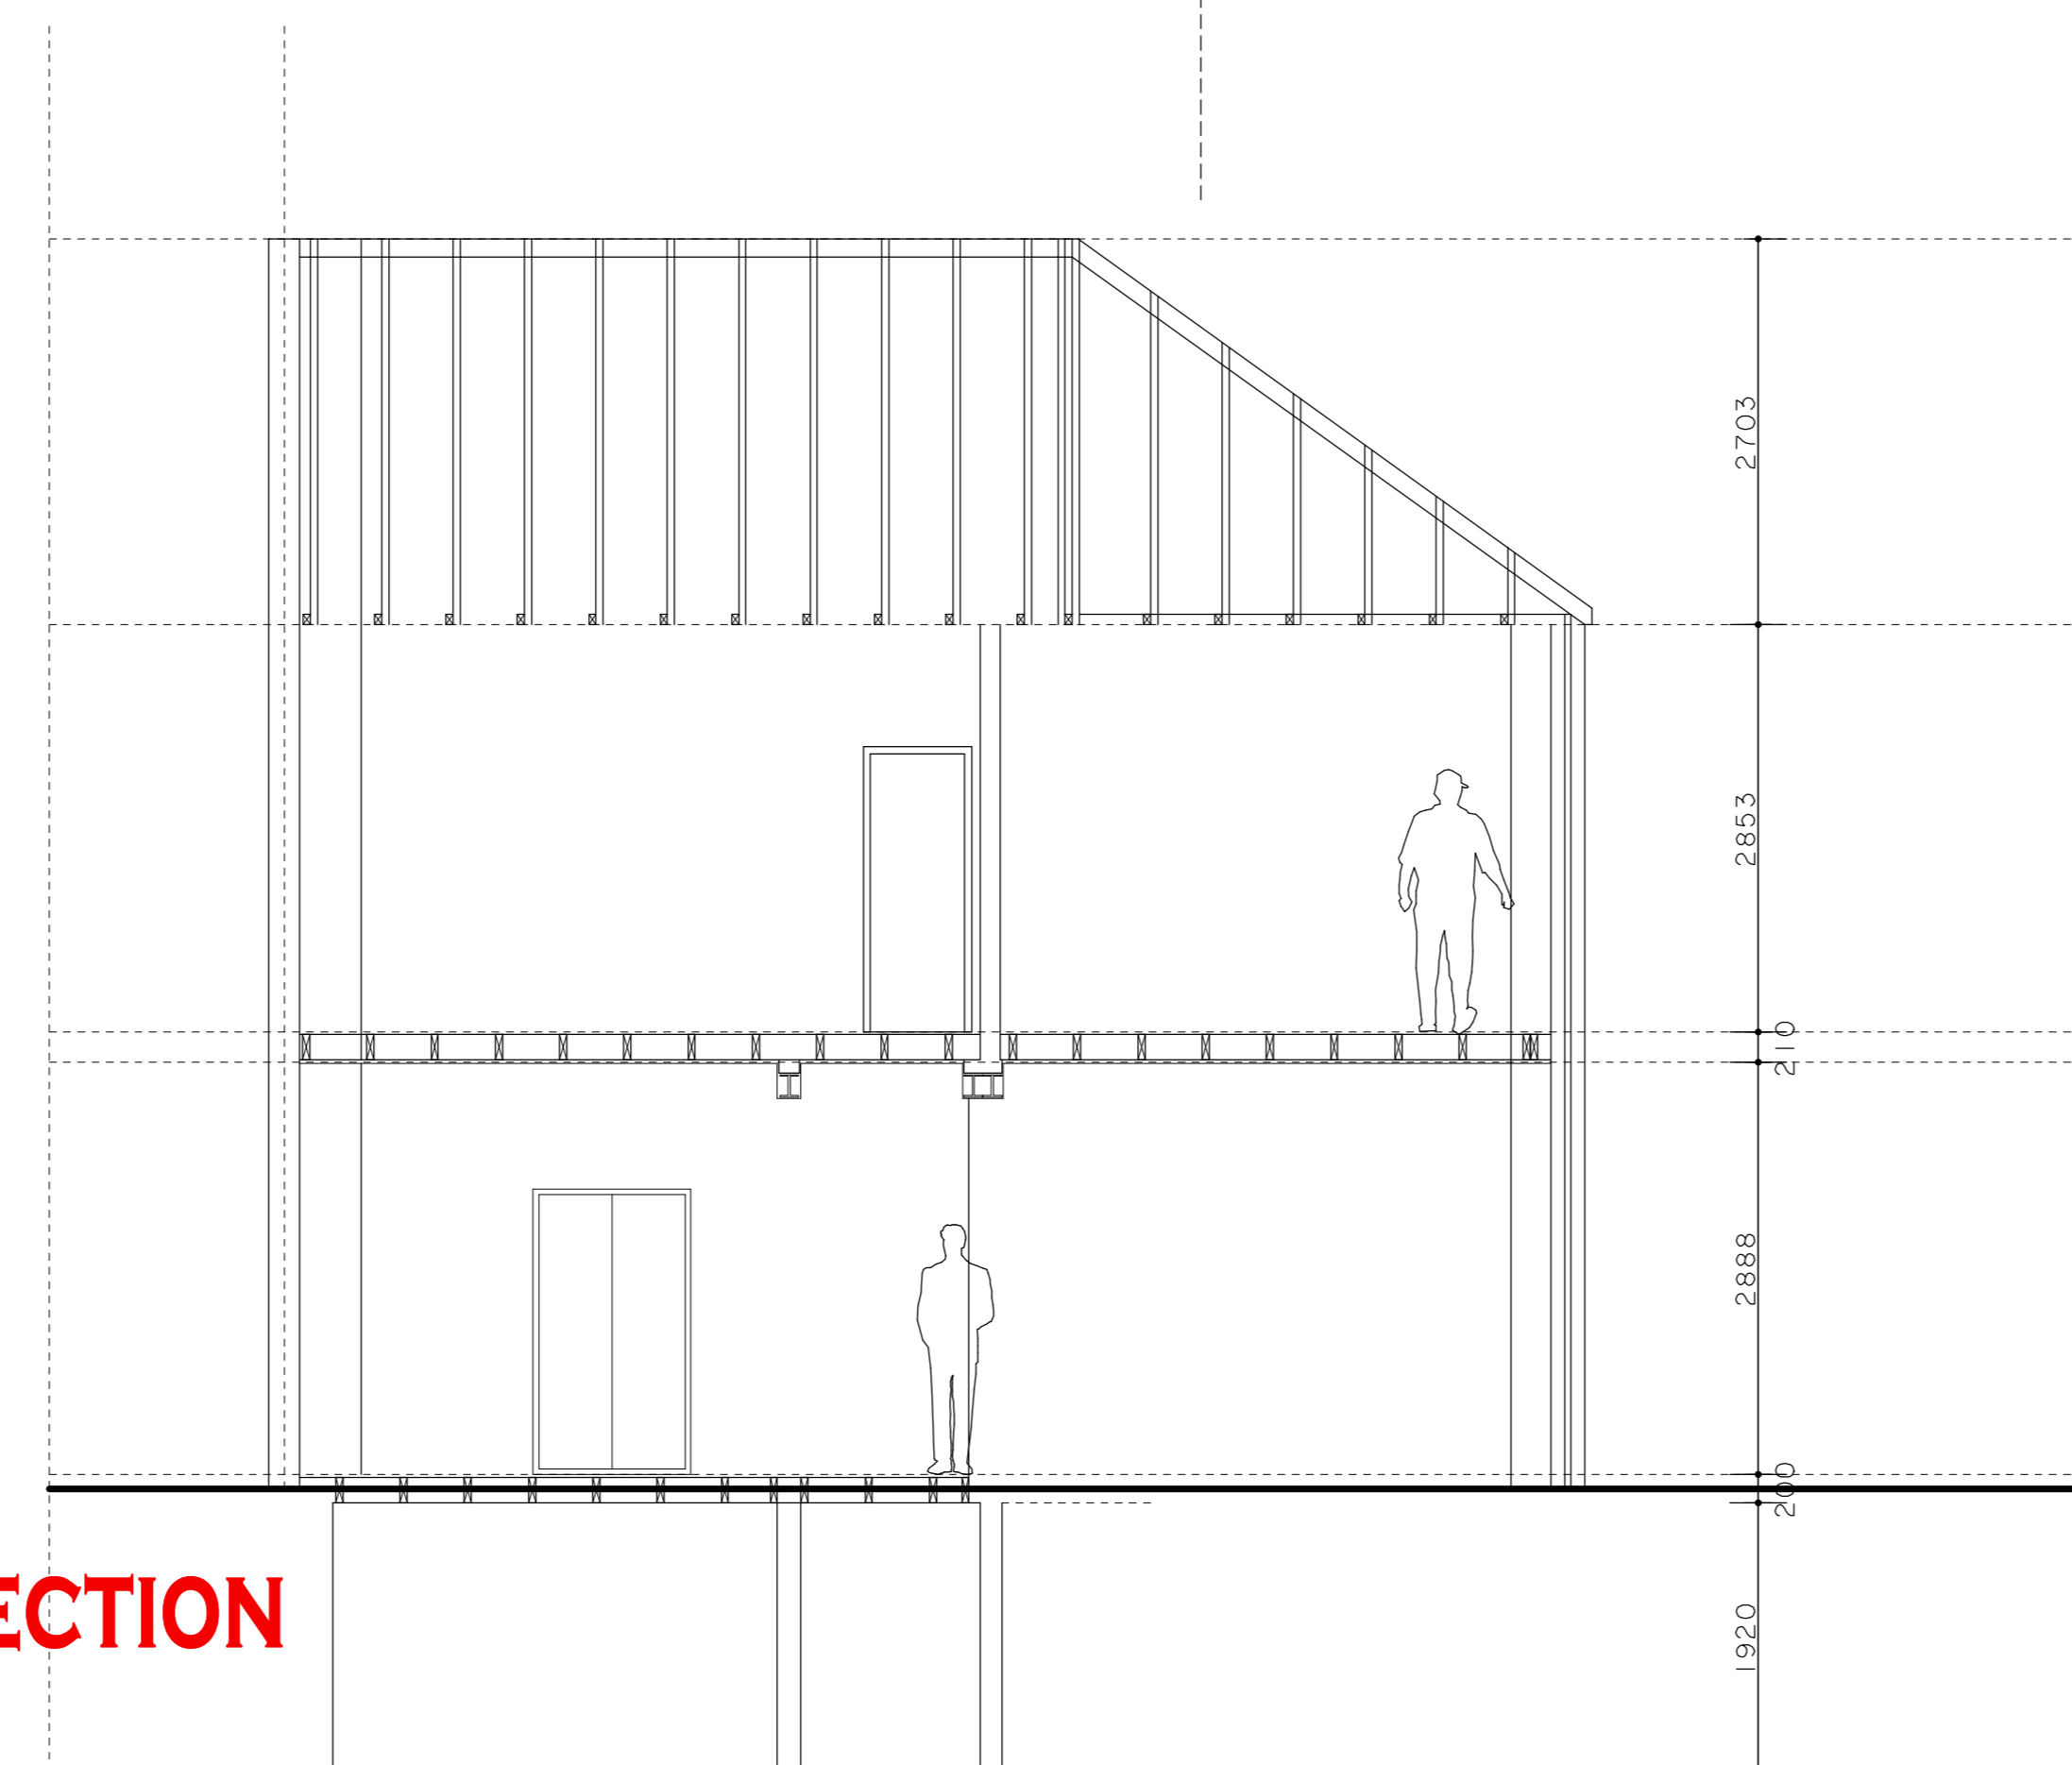

SITE LOCATION
PLAN SCALE 1:1250

BLOCK PLAN
SCALE 1:50 @ A0