



Ground Floor Plan

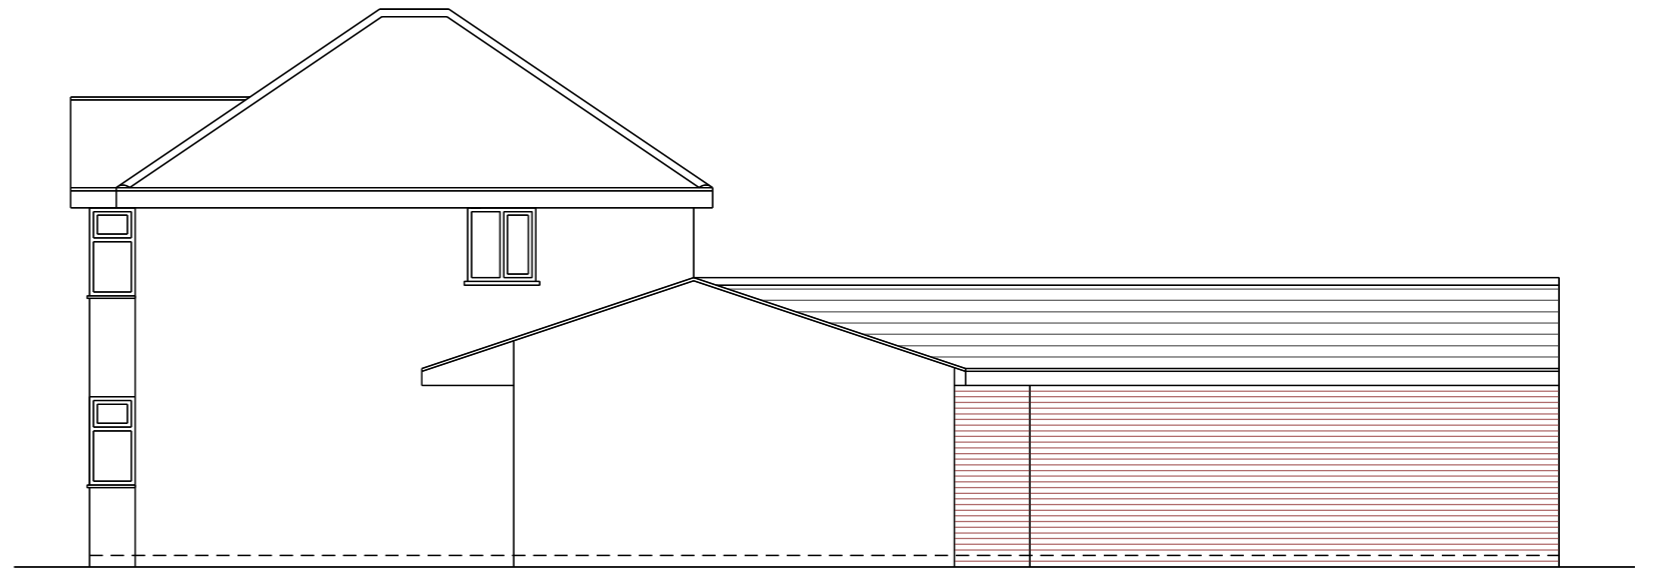


Side Elevation

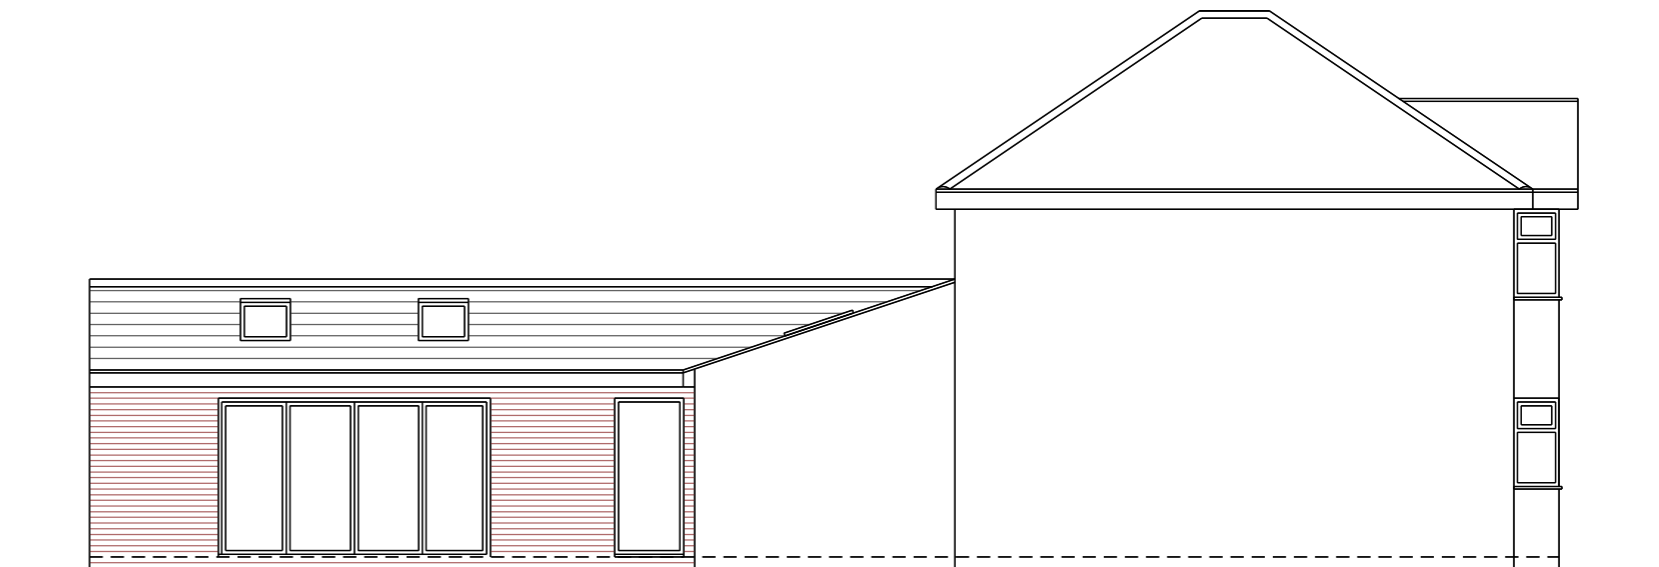

Side Elevation



Rear Elevation

 

Rev	Date	Description	
<b>Client</b> Mr & Mrs Page 193 Colchester Road Lawford Manningtree Essex CO11 2BU			
<b>Project</b> Ground Floor Rear Extension			
<b>Title</b> Proposed Plan & Elevations			
Date	11.11.20	Drawn	CS
Scale	1:100 @ A3	Checked	-
Dwg No.	JP-P04	Rev	A