

© COPYRIGHT
The copyright in this drawing is vested in Sheppard Robson and no license or assignment of any kind has been, or is, granted to any third party whether by provision of copies or originals or otherwise unless agreed in writing.


DO NOT SCALE FROM THIS DRAWING
The contractor shall check and verify all dimensions on site and report any discrepancies in writing to Sheppard Robson before proceeding work

FOR ELECTRONIC DATA ISSUE
Electronic Data / drawings are issued as "read only" and should not be interrogated for measurement. All dimensions and levels should read, only from those values stated in text on the drawing.


Roof Types Legend

- Type 1
Extensive green roof (PV panels will sit on top of this type)
- Type 2
Inverted roof with concrete paving slabs
- Type 3
Single ply warm deck roof (PV panels will sit on top of this type)
- Type 4
Inverted roof with gravel ballast
- Type 5
Single ply roof membrane to lift overrun
- Rainwater outlet - TBC
- PV Panels - TBC

REV.	DATE	AMENDMENT
P01	16/04/2021	Issued for 'Planning'
P02	24/04/2021	Issued for 'Planning'
P03	28/04/2021	Issued for 'Planning'

 

KEYPLAN

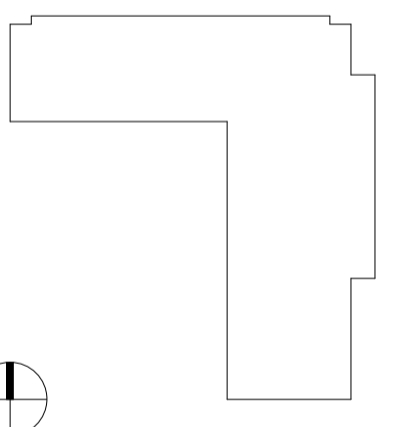

CLIENT



SHEPPARD ROBSON

77 Parkway Camden Town London NW1 7PU
T: +44 (0)20 7504 1700 E: enquiries@sheppardrobson.com



PROJECT
Whitworth Community High School

SCALE@A1	DATE	ORIGINATOR	CHECKED	AUTHORISED
1 : 200	28/04/2021	GM	HI	JJ

**General Arrangement
Roof Plan**

Stage 2/3

STATUS	PURPOSE FOR ISSUE	SR NO.
S2	Planning	6711
DRAWING NO.		REV.
WCHS-SRA-XX-RF-DR-A-02103		P03

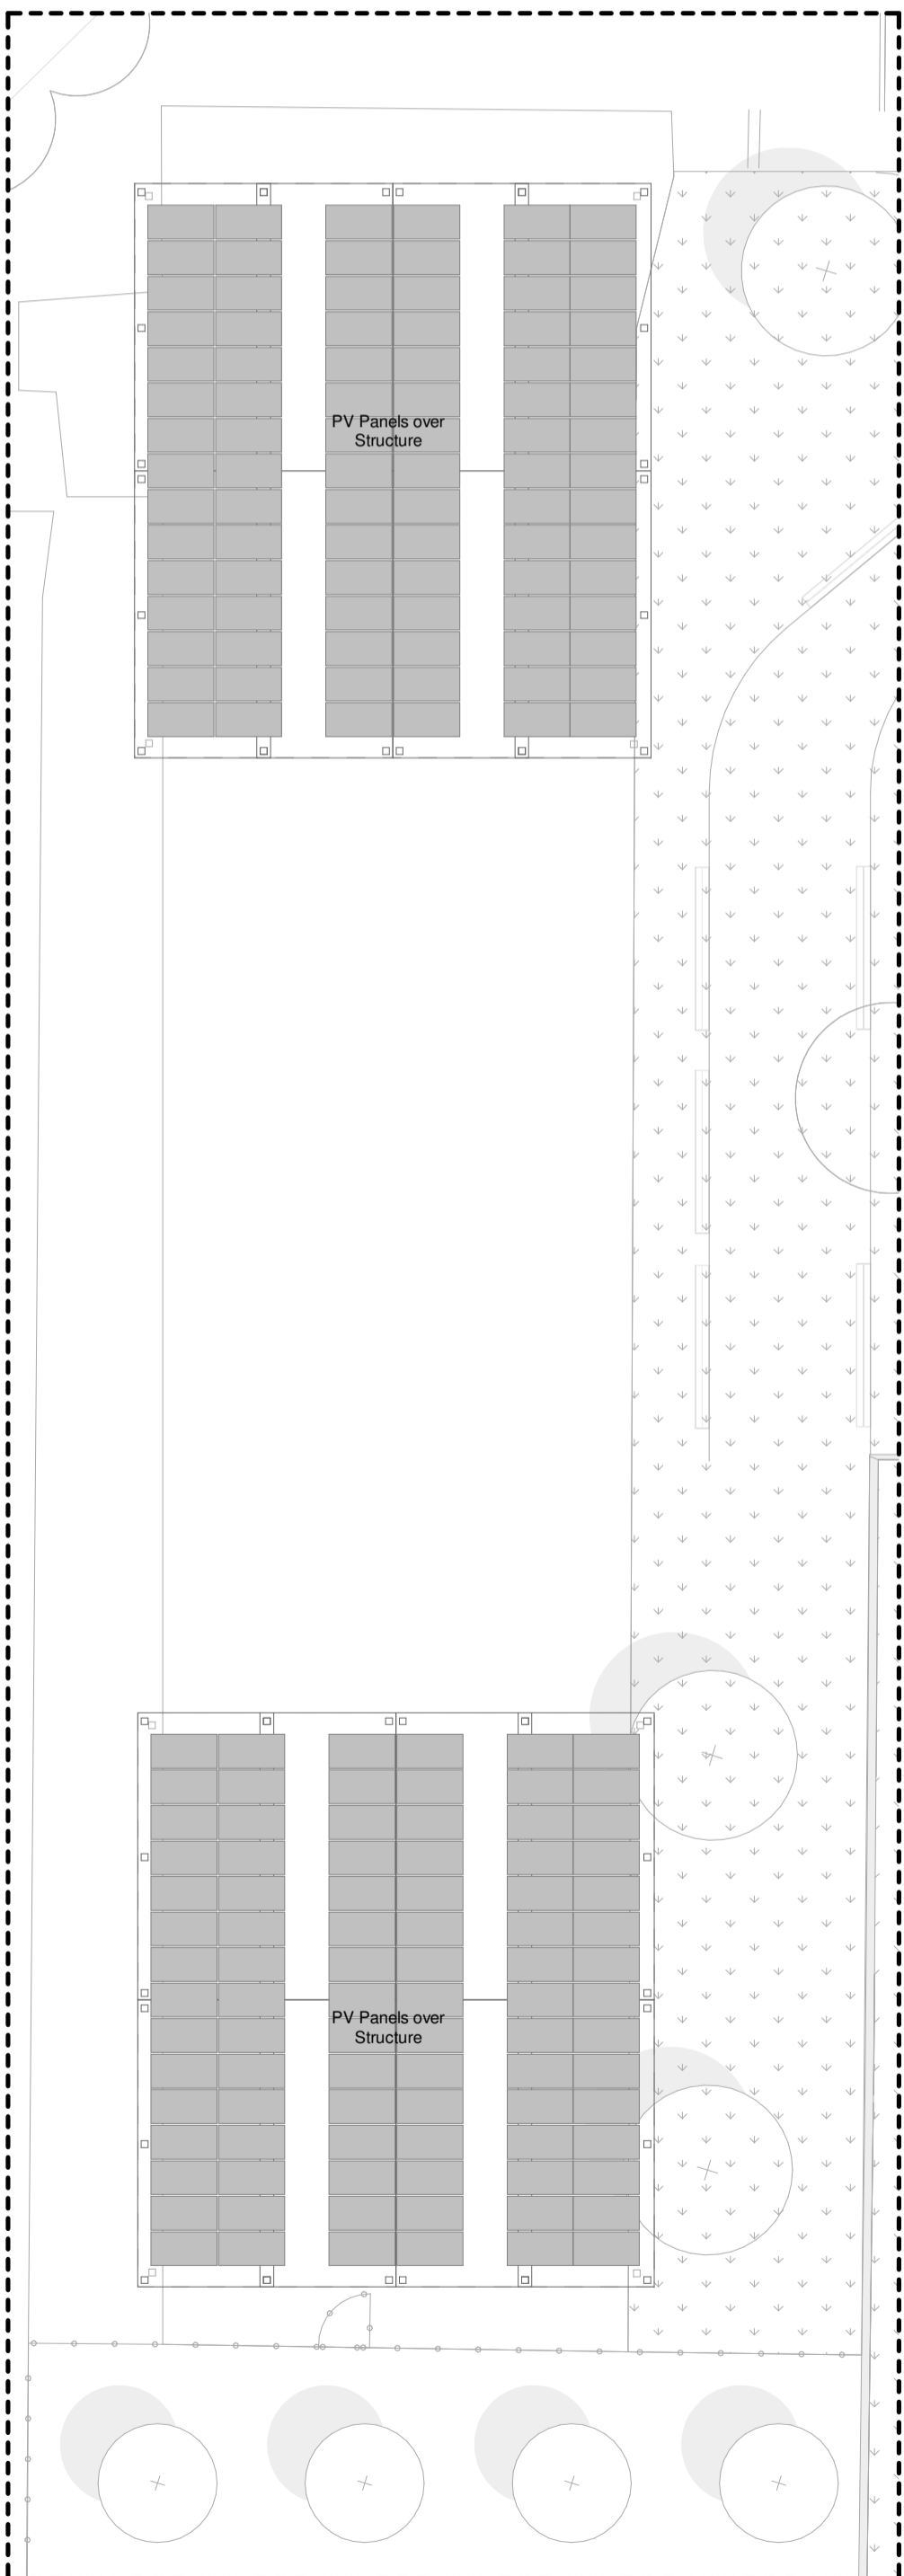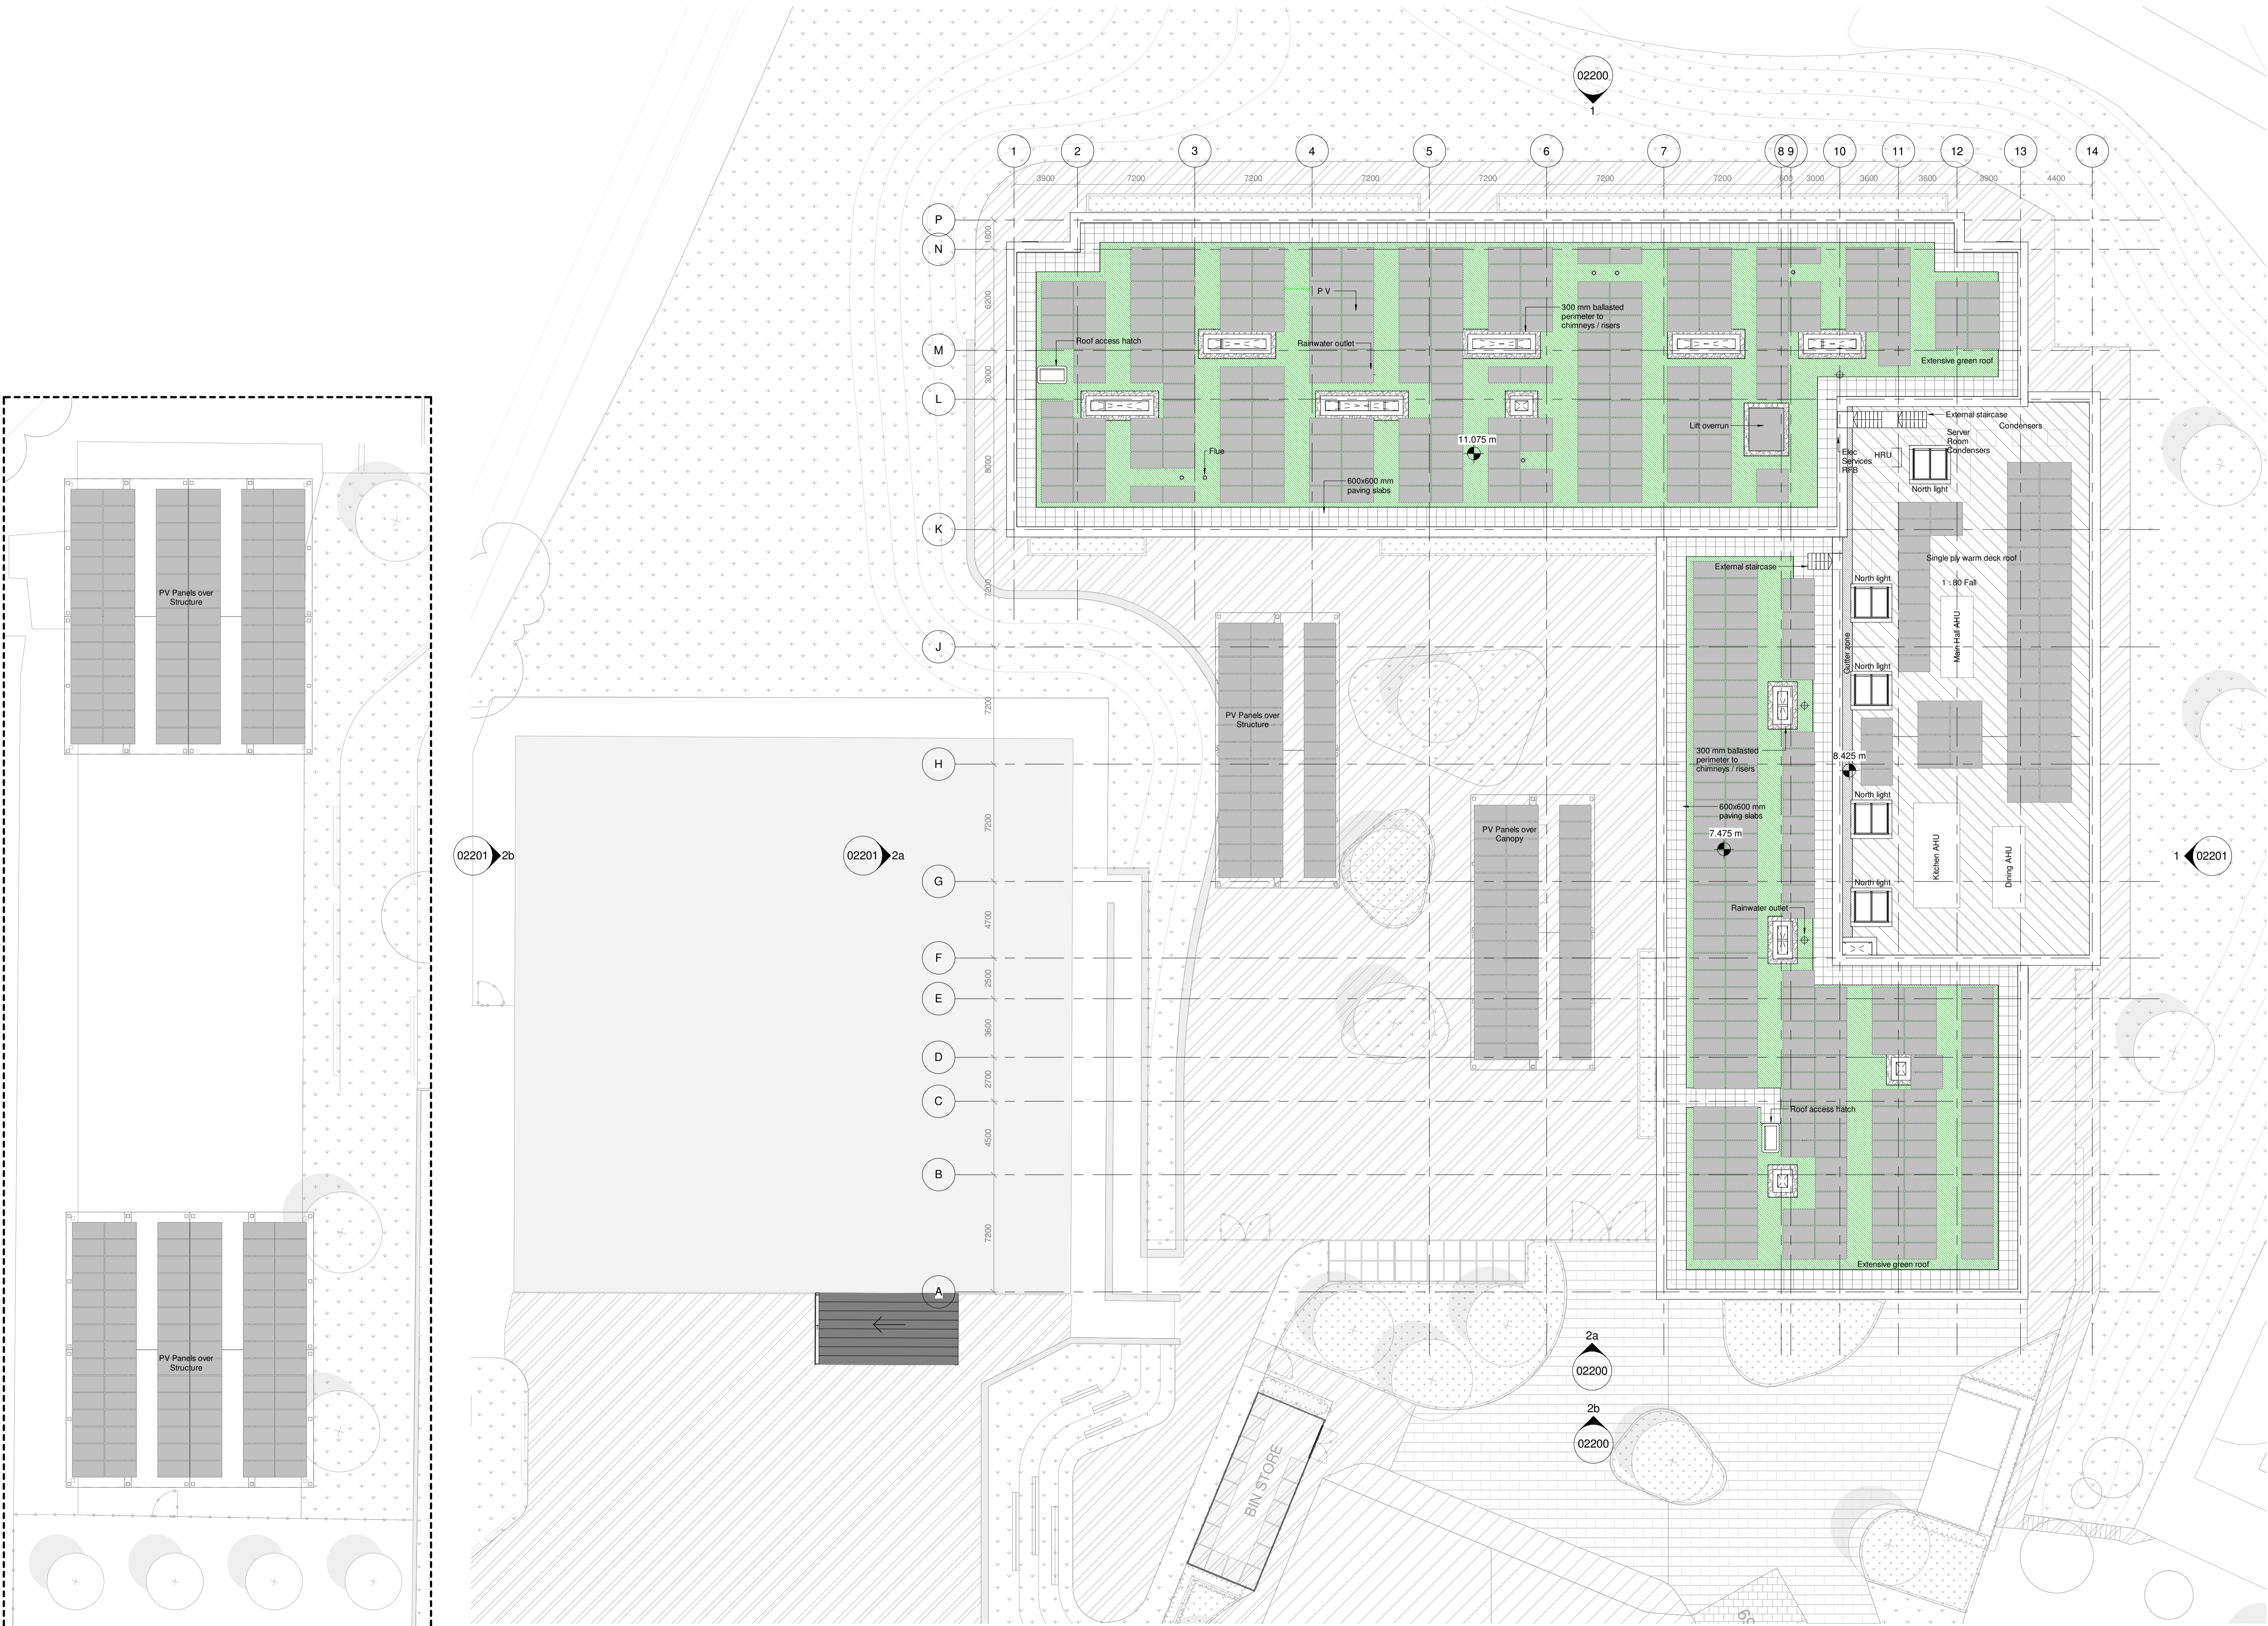

Additional PVs
please refer to WHS-ALA-00-XX-DR-L-0001