


NOTES:
 1. All dimensions are in mm unless noted otherwise.

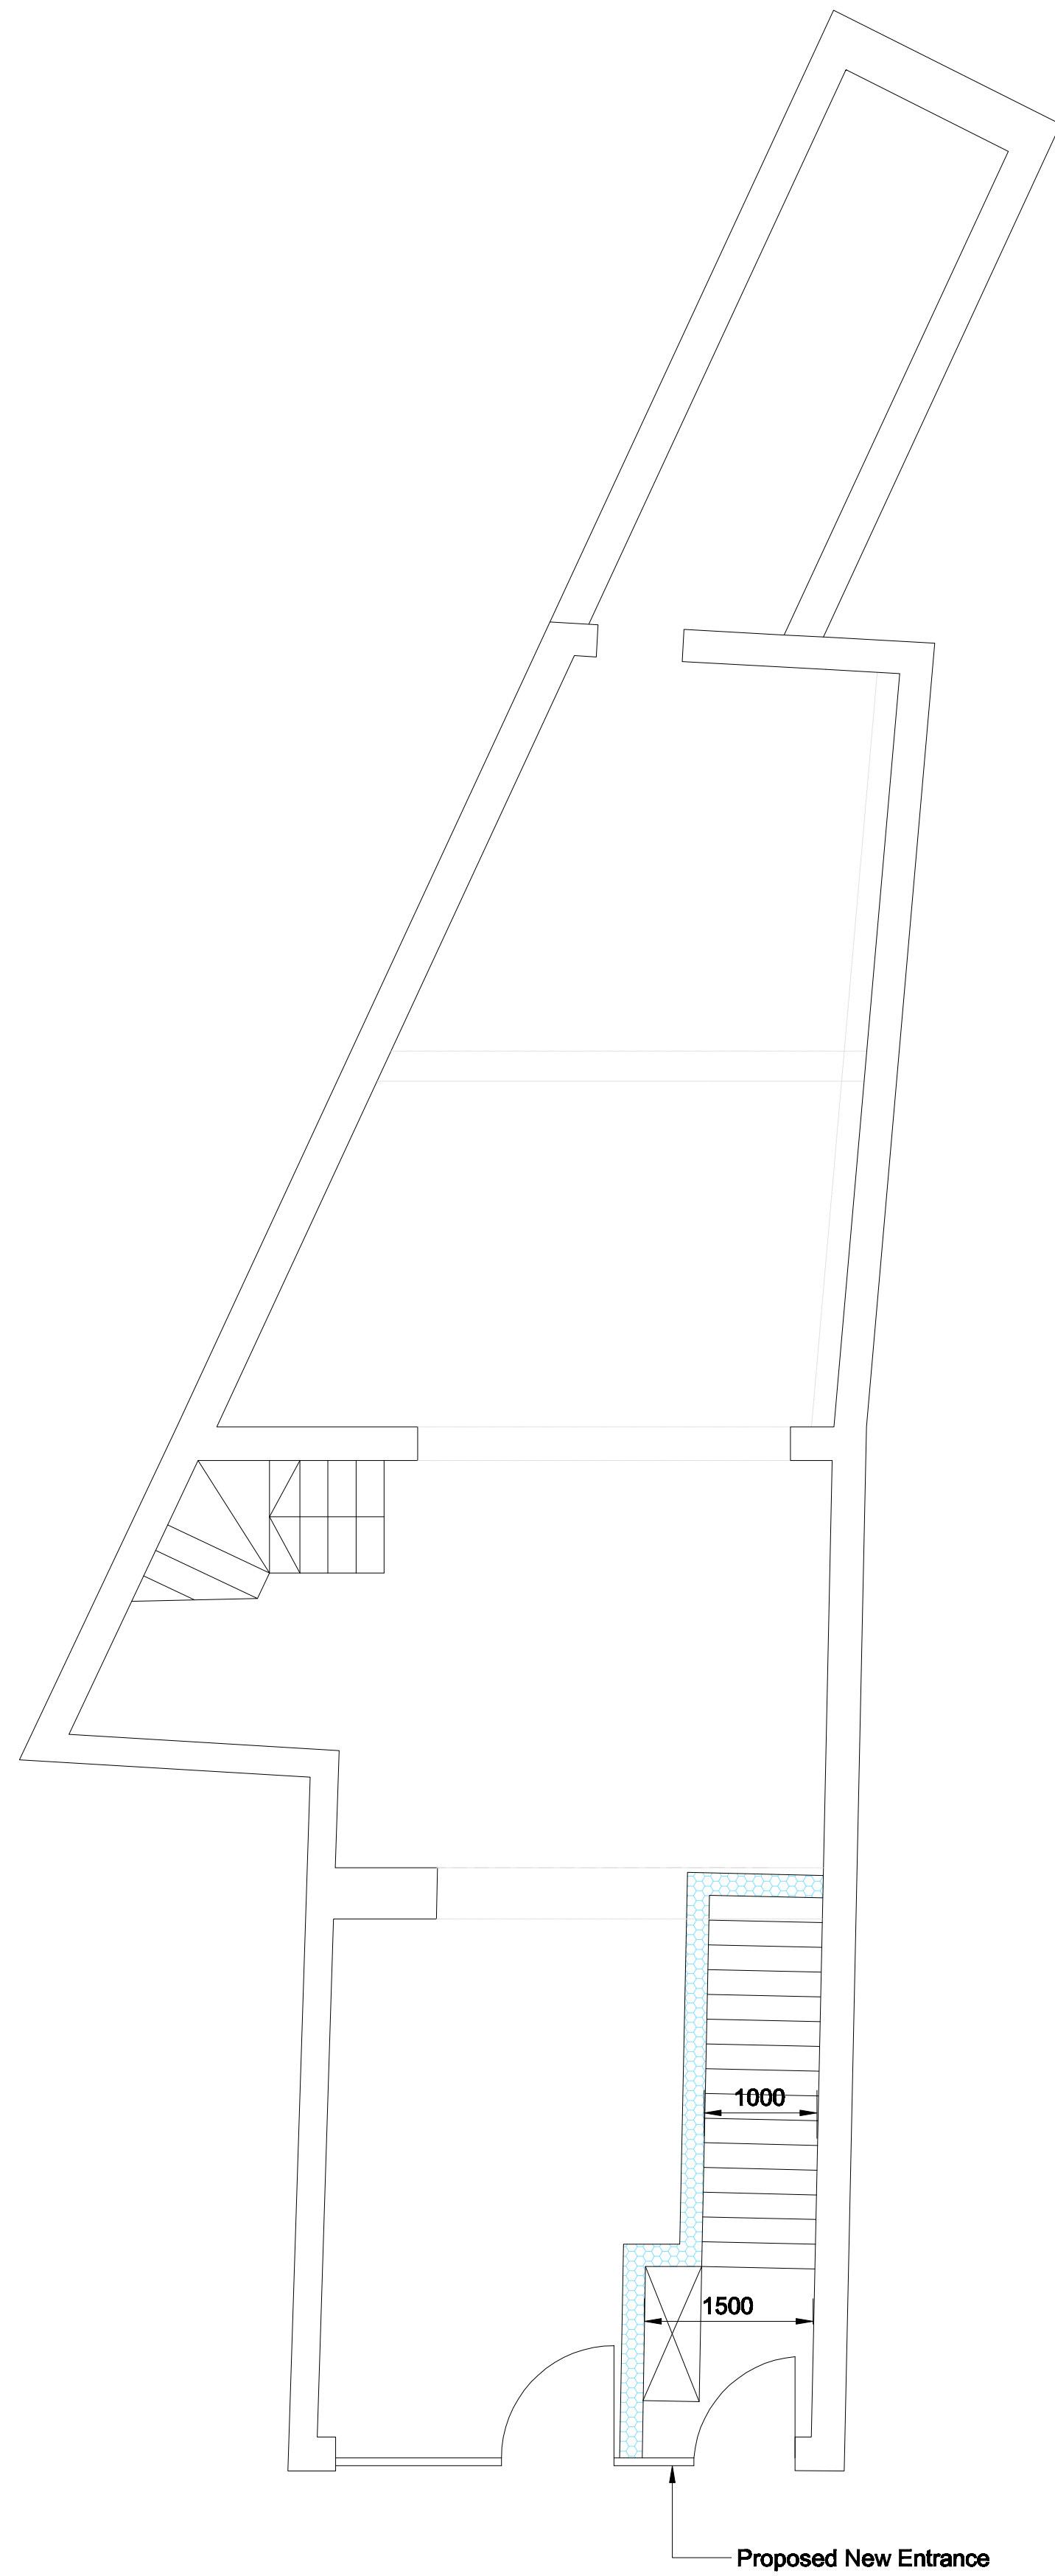

**Ground floor Plan
 Proposed amendment
 Scale 1:100**




Shutter colour
 Anthracite

Proposed Aluminium shop front with
 framed glazed unit and glazed
 entrance to the shop and flats above
 Colour - Anthracite

**Proposed Front Elevation Amendments
 Scale 1:100**

SCALE BAR 1:100

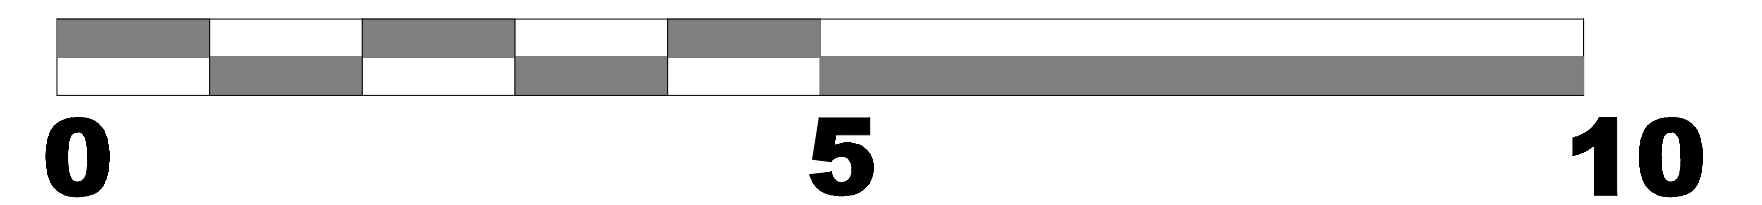

Version		Amendment		Checked / Approved and date	
A	First Issue			STSK Jan 21	
Project		19 Cape Hill, Smethwick, B66 4RX			
Purpose		Drawing Title			
Planning		Proposed Amendments Sheet 1			
Scale (at A3 size)		Telephone	Drawing Number	Version	
As shown		07827778846	BP21-03/01	A	