



NOTES

3D drawings not intended for construction.  
Only for indicative purposes.

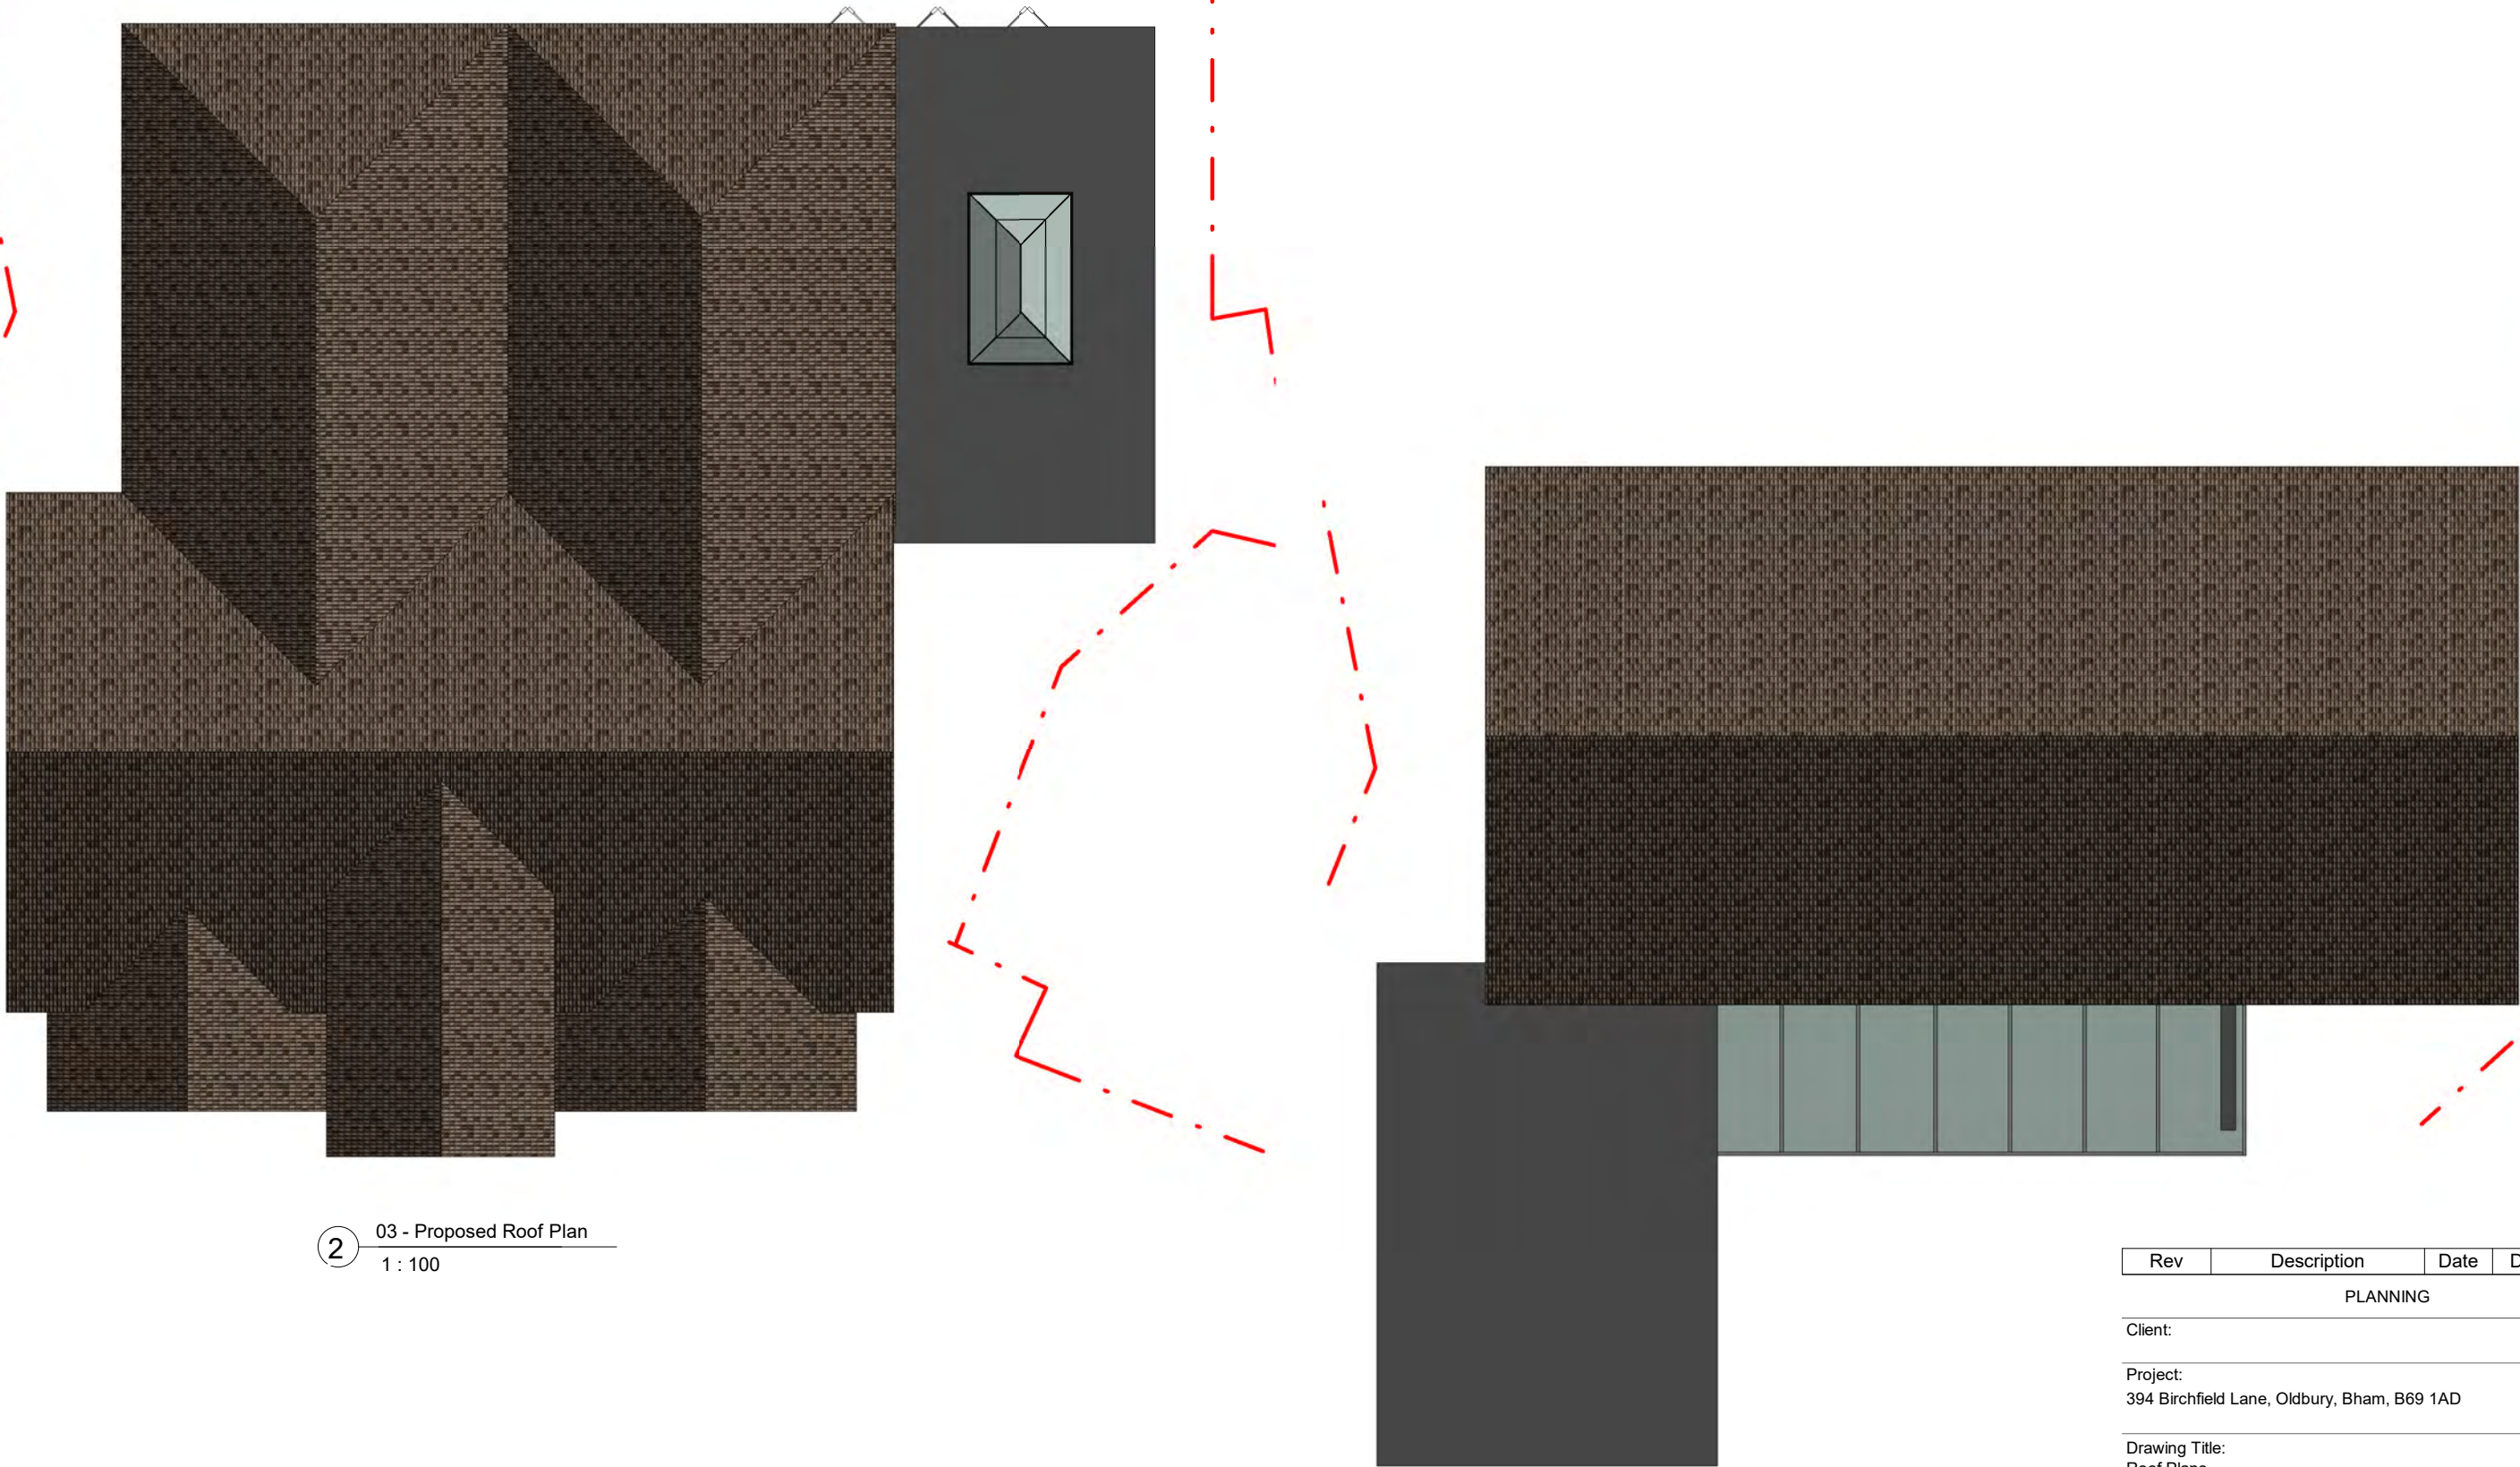

2 03 - Proposed Roof Plan  
1 : 100

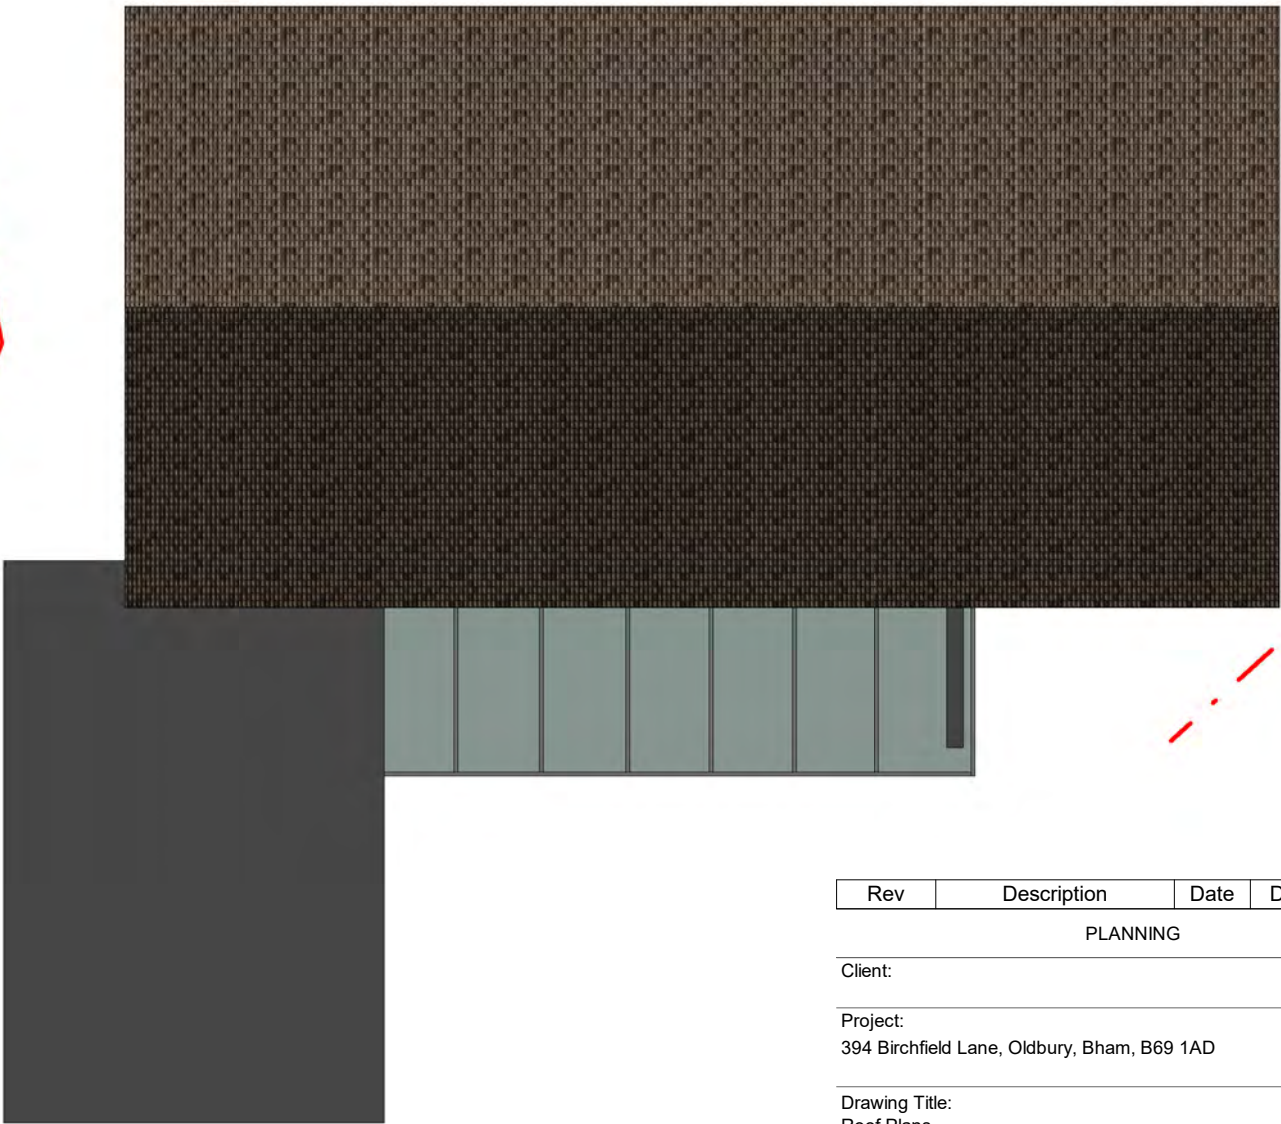

1 03 - Extg. Roof Plan  
1 : 100

Rev	Description	Date	Dr by	App by
PLANNING				
Client:				
Project:				
394 Birchfield Lane, Oldbury, Bham, B69 1AD				
Drawing Title:				
Roof Plans				
Drawn	Paper Size	Scale	Date	
mm	A3	as shown @ A3-	07/12/20	
Project No.		Drawing No.	Revision	
2021/1024		BR103		