


○ Location Plan  
Scale: 1:1250, paper size: A 1



○ Site Plan  
Scale: 1:500, paper size: A 1

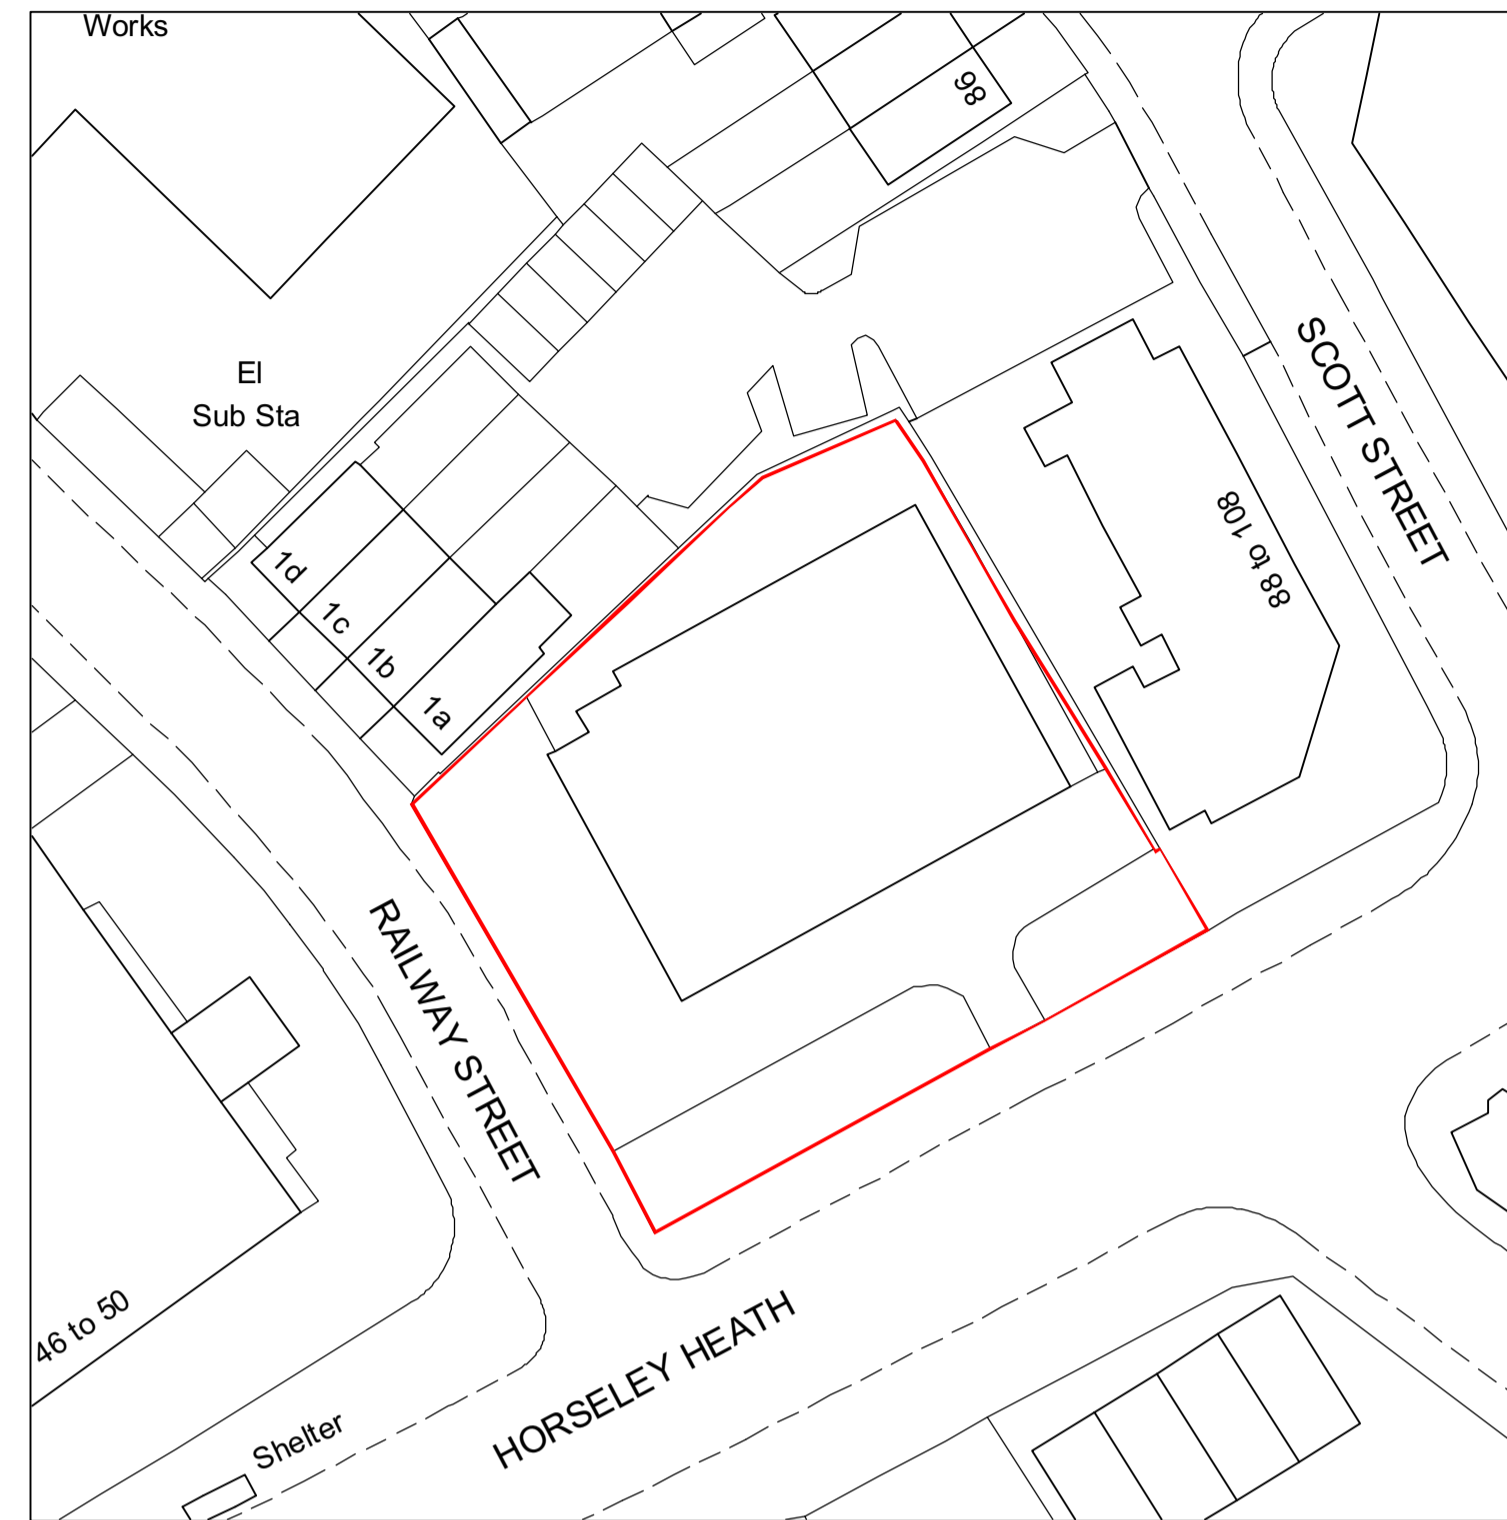

○ View from HORSELEY HEATH

THE INFORMATION  
CONTAINED IN THIS  
DRAWING IS THE SOLE  
PROPERTY OF HMO  
A.M. ANY  
REPRODUCTION OR USE IN  
PART OR AS A WHOLE  
WITHOUT THE  
WRITTEN PERMISSION  
OF HMO A.M. IS  
PROHIBITED.

Scale 1:50 @ A1 20mm=1m  
0 1m 2m 3m 4m

002/12/2019B	<b>HMO A.M.</b> Kennick Offices, Hall Street South, West Bromwich B716BN mob: 07799246766 e-mail: info.alexquality@gmail.com	
REVISIONS	TITLE: Dudley Surgical Appliances	
01.01.2021 Change of internal layout to accommodate laundry rooms and AOV window	DRAWN BY: Mr. Marek Kosmala mob:07940550713	
08.04.2021 tea making facilities with 2 ring hob added in to each room	CHECKED BY:	SHEET 1
	DATE: 13/12/2019	SCALE: 1:50 @ A1
		OF 8 SHEETS