






Existing Side Elevation
Scale 1:100 @ A1

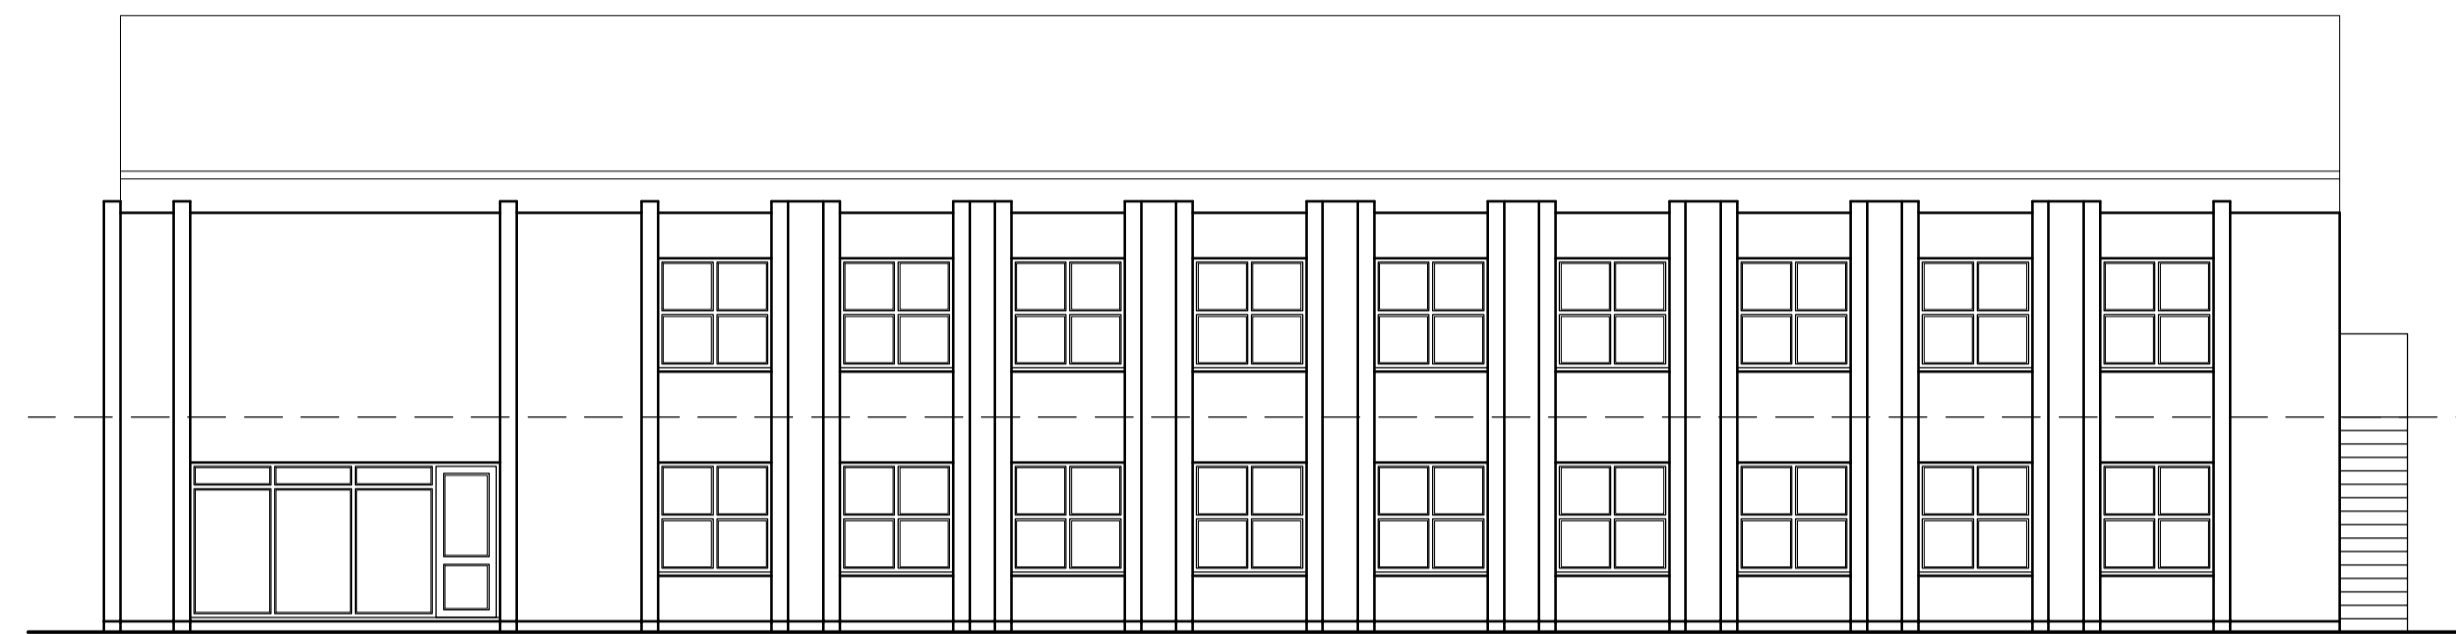

Existing Front Elevation
Scale 1:100 @ A1

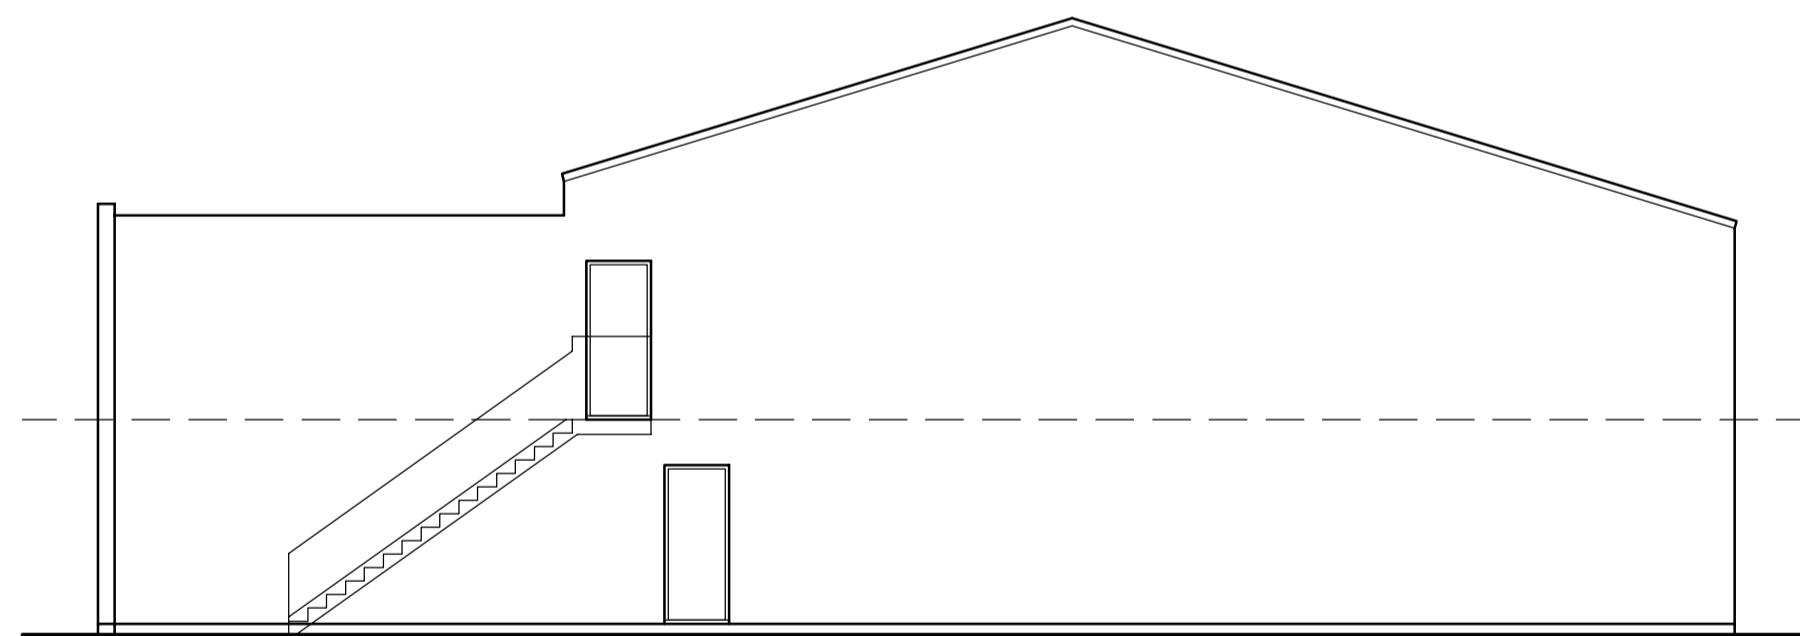

Existing Side Elevation
Scale 1:100 @ A1

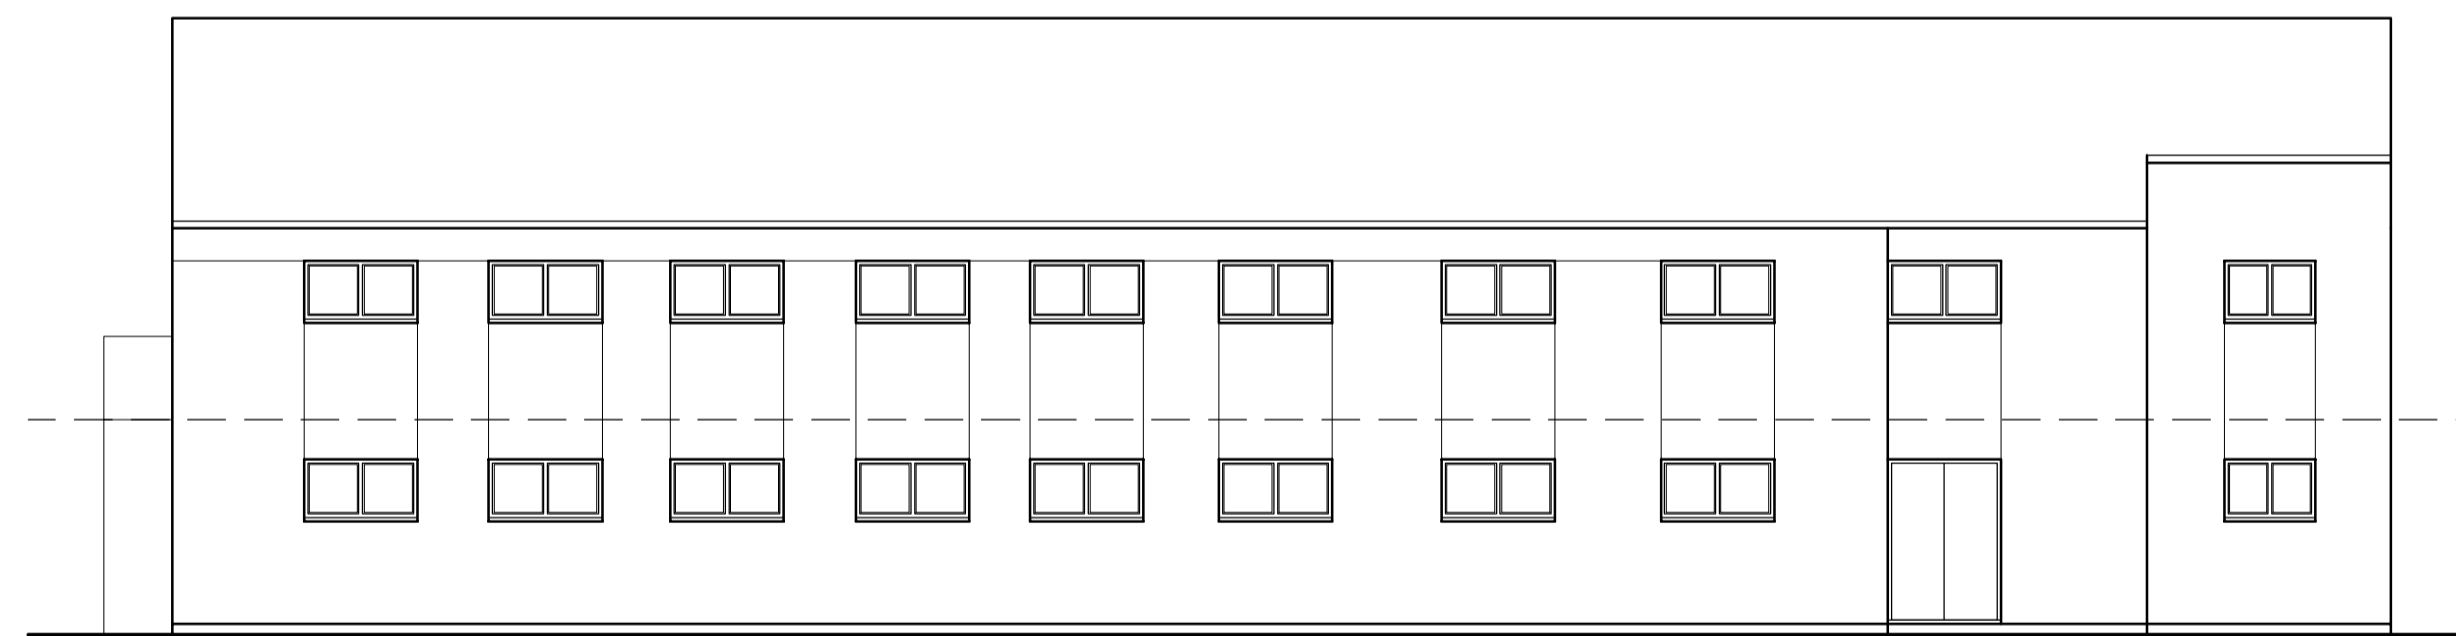

Existing Rear Elevation
Scale 1:100 @ A1

THE INFORMATION
CONTAINED IN THIS
DRAWING IS THE SOLE
PROPERTY OF HMO
A.M. ANY
REPRODUCTION OR USE IN
PART OR AS A WHOLE
WITHOUT THE
WRITTEN PERMISSION
OF HMO A.M. IS
PROHIBITED.

Scale 1:50 @ A1 20mm=1m
0 1m 2m 3m 4m

002/12/2019B	HMO A.M. Kennick Offices, Hall Street South, West bromwich B716BN mob: 07799246766 e-mail: info.alexquality@gmail.com	
REVISIONS	TITLE: Dudley Surgical Appliances	
01.01.2021 Change of internal layout to accommodate laundry rooms and AOV window	DRAWN BY: Mr. Marek Kosmala mob:07940550713	
08.04.2021 tea making facilities with 2 ring hob added in to each room	CHECKED BY:	
	DATE: 13/12/2019	SHEET: 7
	SCALE: 1:50 @ A1	OF 8 SHEETS