


Fence will be moved to follow boundaries as closely as possible between these two points.

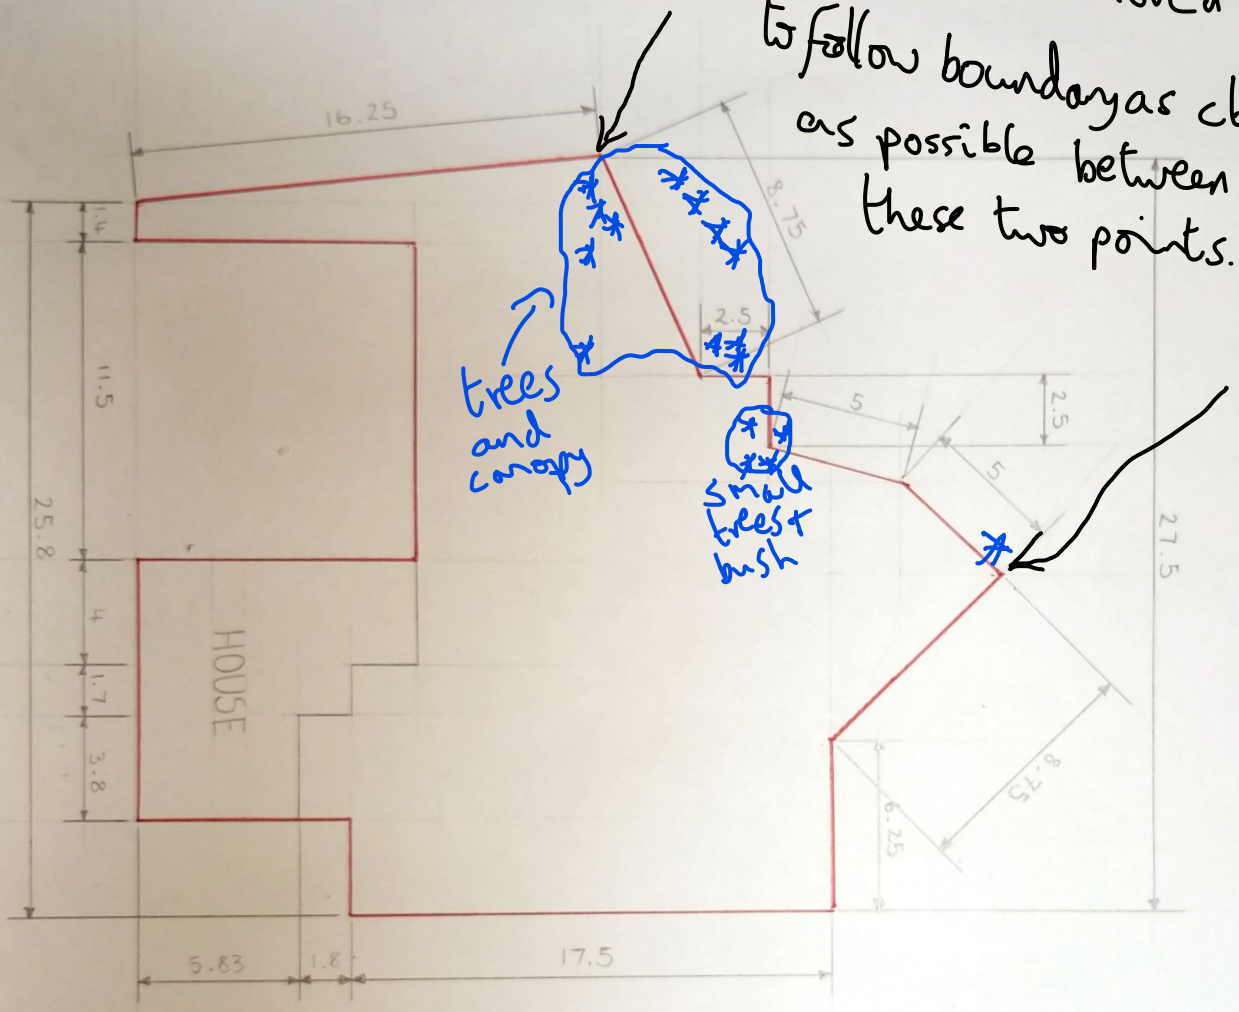

TITLE: SITE PLAN	
18 RAMSAY RD, LEADHILLS	
DRAWN BY: K. BLACK	DATE: 29/03/21
SCALE: 1:200	ALL SIZES IN M
SHEET 1/1	