



650 DEVONSHIRE ROAD

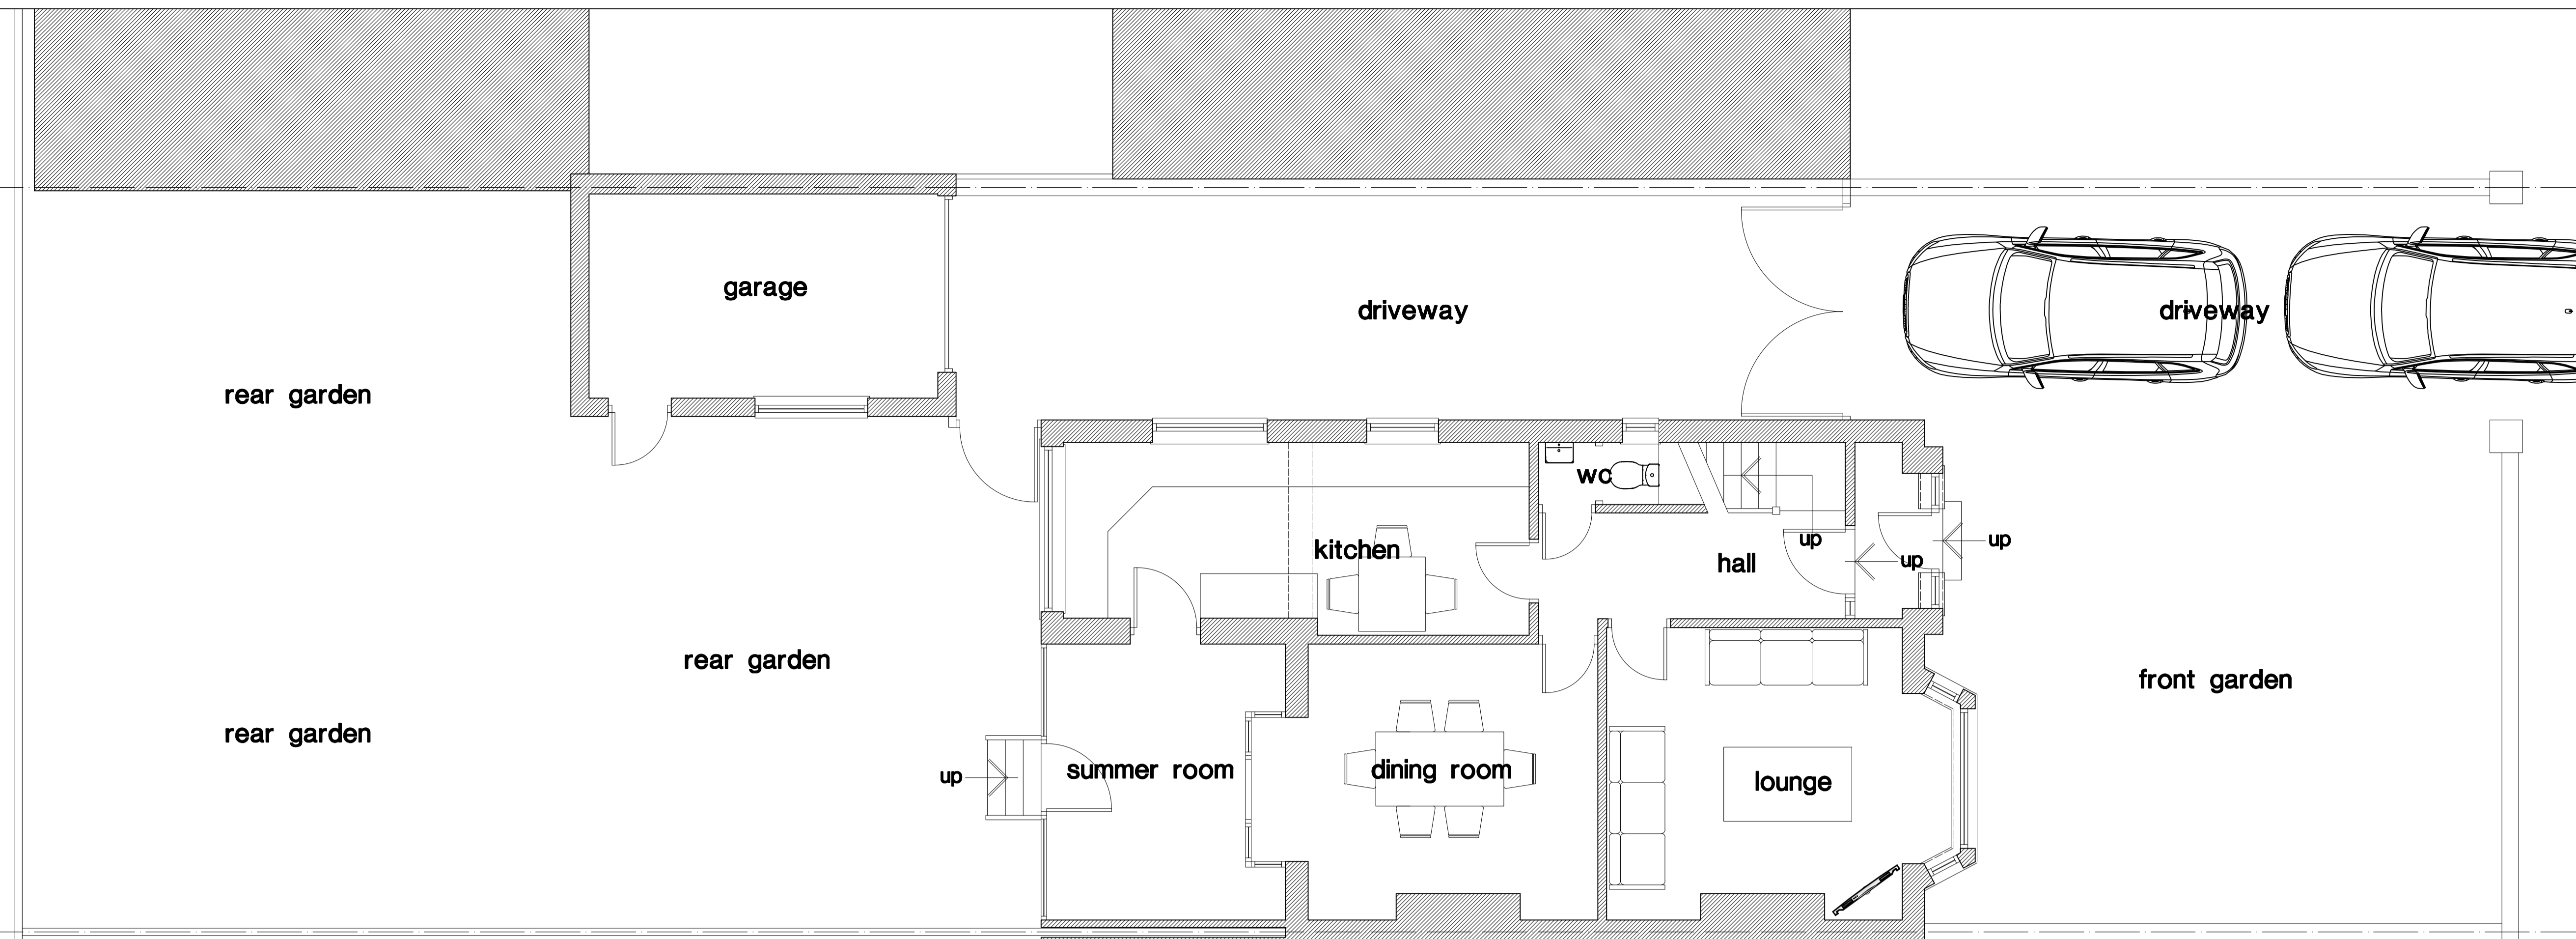

existing ground floor plan

652

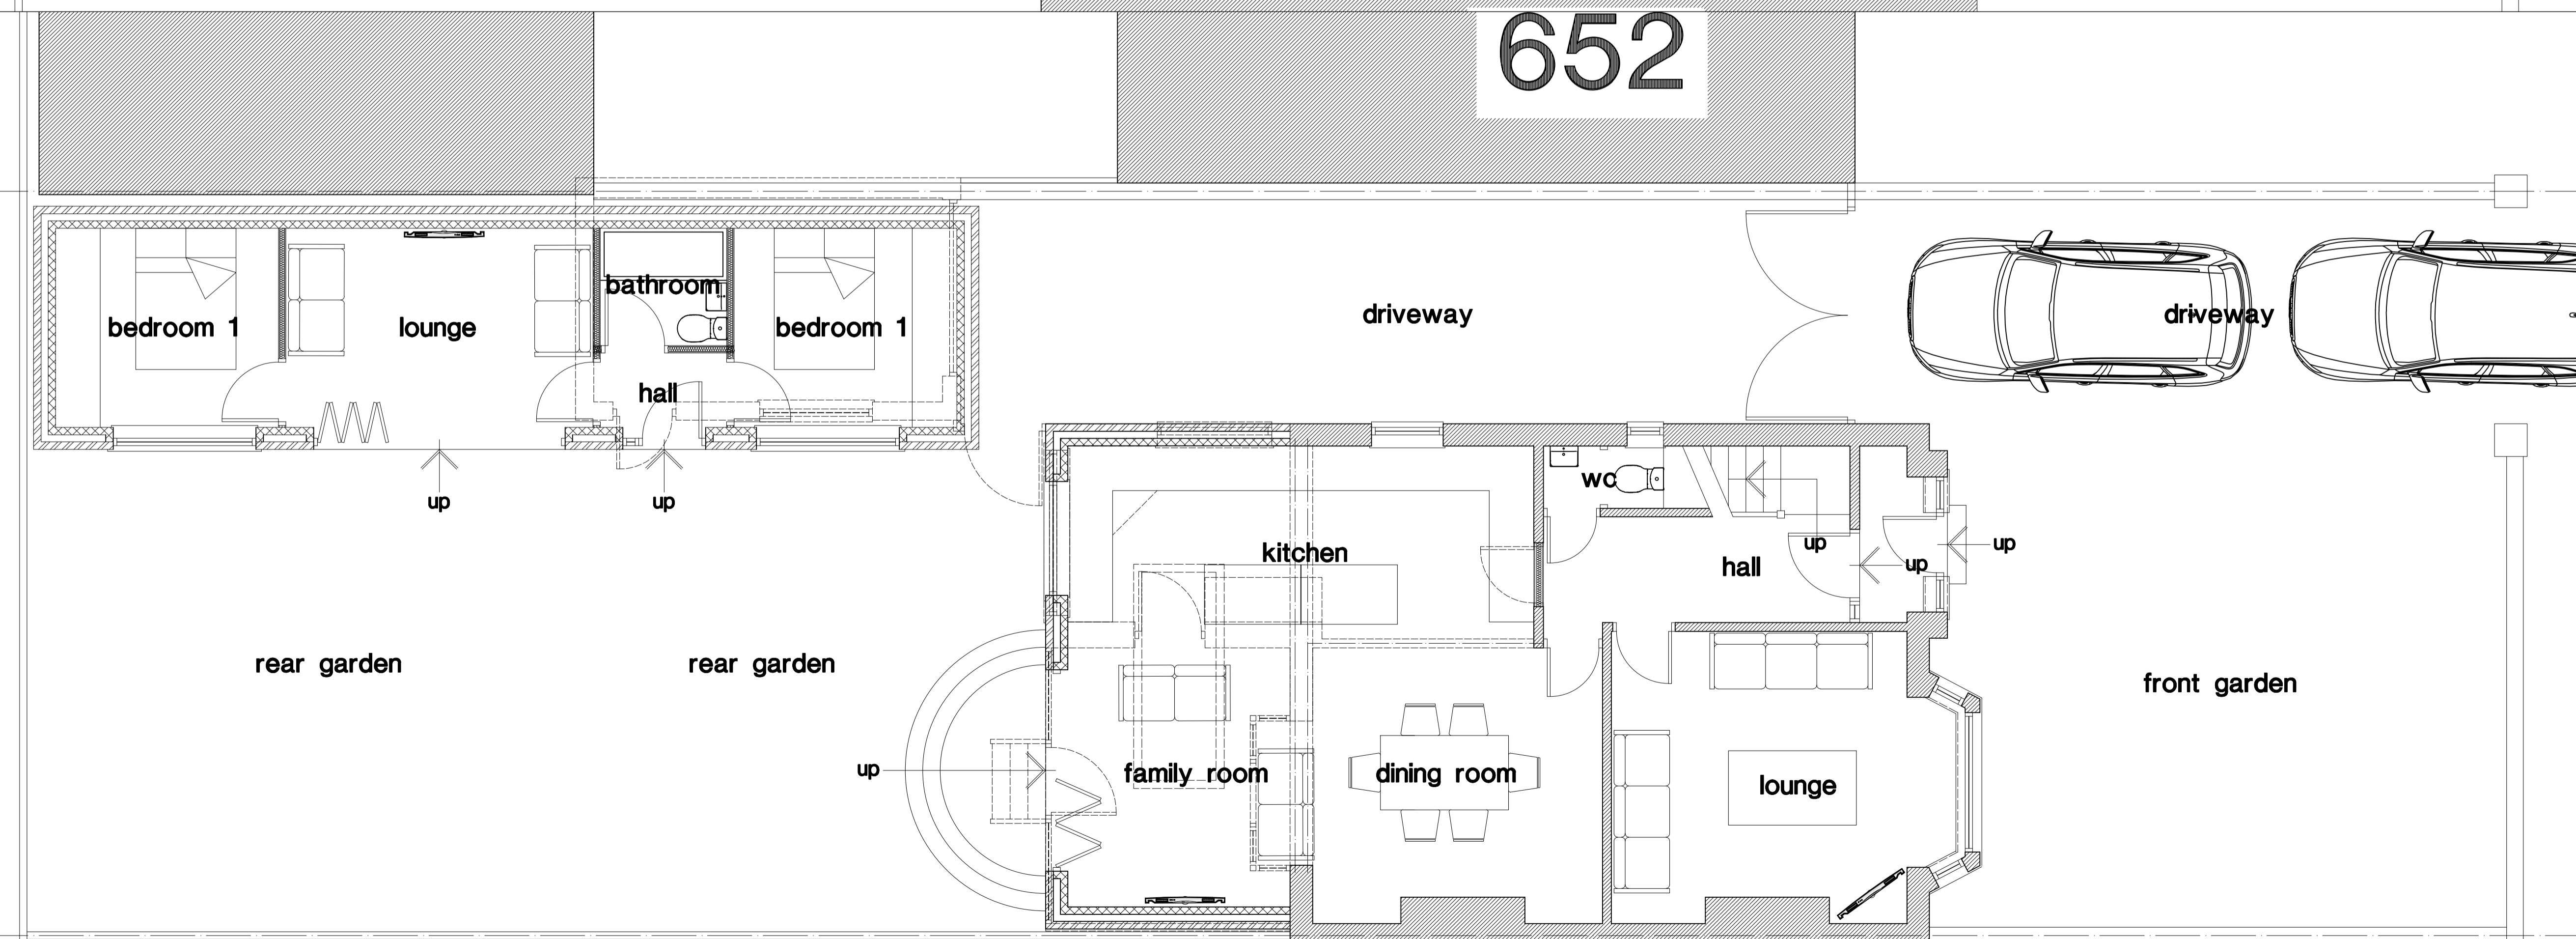

proposed ground floor plan

648

Revision	Chkd.	Date
Issued for :		
Client-Scheme		
MR. & MRS. M. EVANS.		
650 DEVONSHIRE ROAD,		
BLACKPOOL.		
Drawing Title		
Existing & Proposed Site Plans.		
.		
650 Devonshire Road,		
Blackpool.		
NTJ Design		
11 Speyside,		
Blackpool.		
FY4 2BS		
Tel : 01253 406549		
E-mail : ntjdesign@aol.com		
Mobile : 07761394652		
Date : Mar 2021		
Scale : 1 : 50		
Drawn : ntj		
Checked :		
Drawing No. A1108/3		

