


1 North Elevation
Scale: 1:100

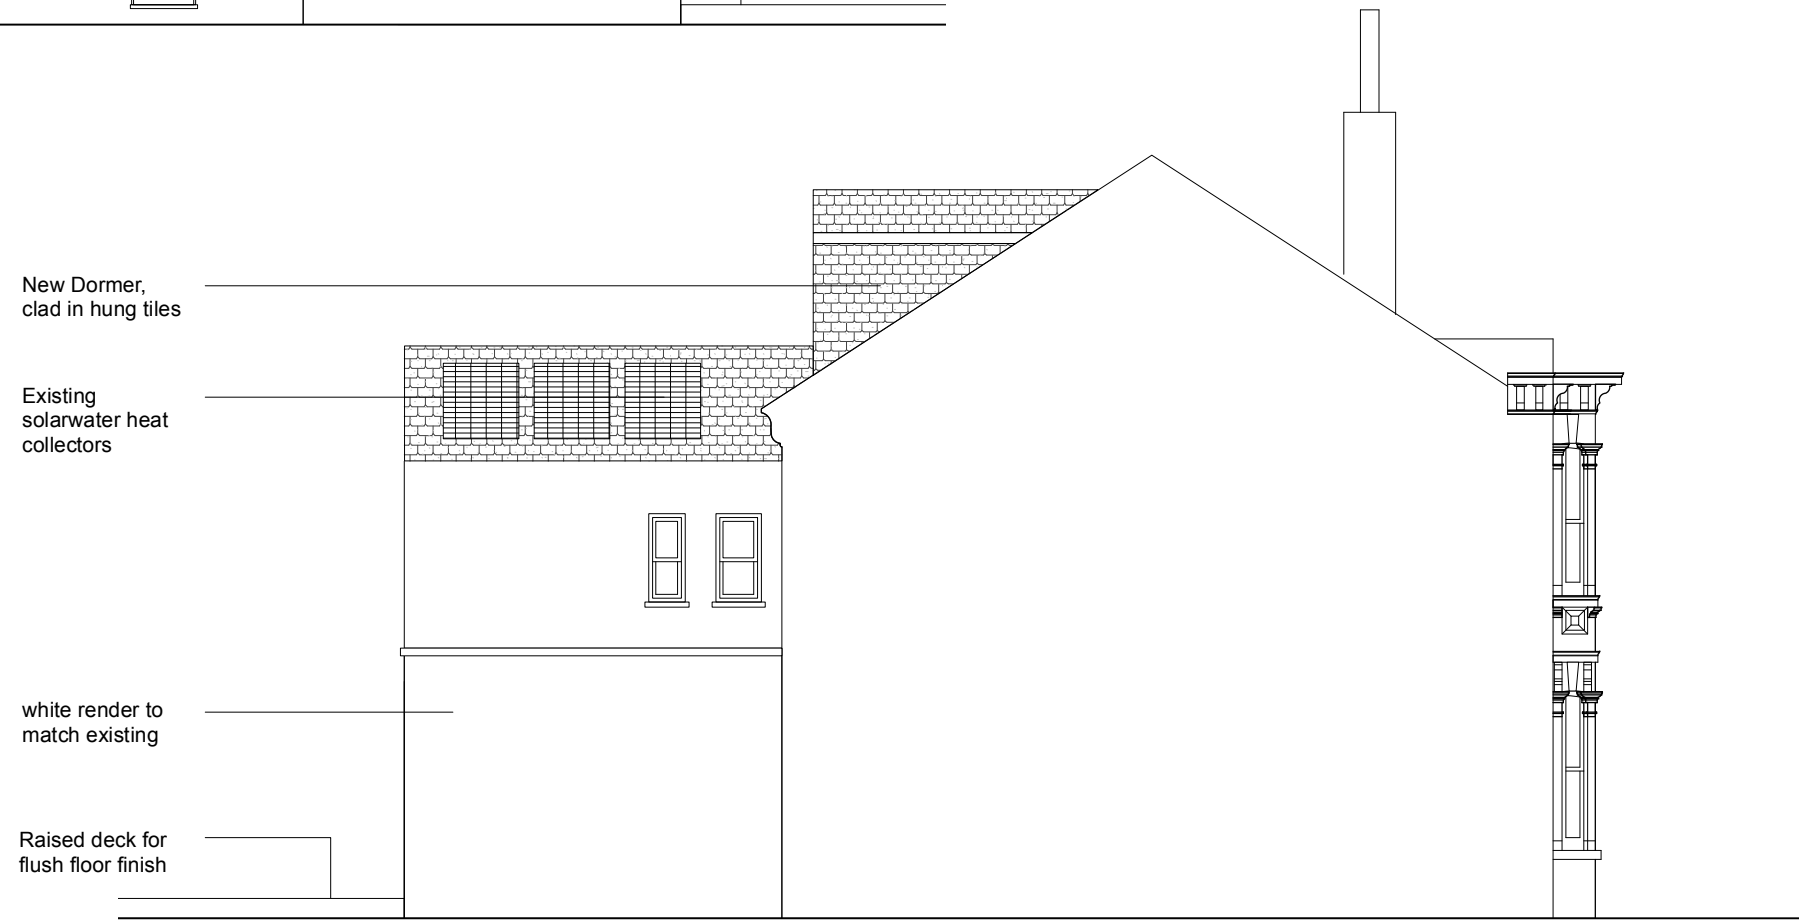

2 South Elevation
Scale: 1:100

1. Dimensions and Levels

Figured dimensions and levels should be verified by the Contractor on site before construction or manufacture and any discrepancies brought to the attention of the Interior Designer. Dimensions should not be scaled.

2. Existing Building and Services

Where shown, existing buildings and services will not indicate condition. The Contractor shall therefore investigate and report to the Interior Designer at the commencement of the works.

3. Copyright

Copyright for all designs and drawings in full or part shall remain with the Interior Designer in accordance with the Copyright Act.

5. Statutory Requirements and Standards

All work is to comply with the current Building Regulations and the requirements of the respective local authority. Workmanship and standards shall also comply with the current Codes of Practice and the relevant British Standards.

6. Revisions

rev	date	comment	drawn

rev	date	comment	drawn

STUDIO 9
DESIGN

Client
Louisa Tubman

Project
21 Westbourne Villas

Drawing
North Elevation
South Elevation

Drawn	Date	Scale
BMR	March 2021	1:100 @ A3

Job No.	Drw. No.	Rev.
2101	D005	#

Drawing status **PLANNING**