


FRONT ELEVATION EXISTING

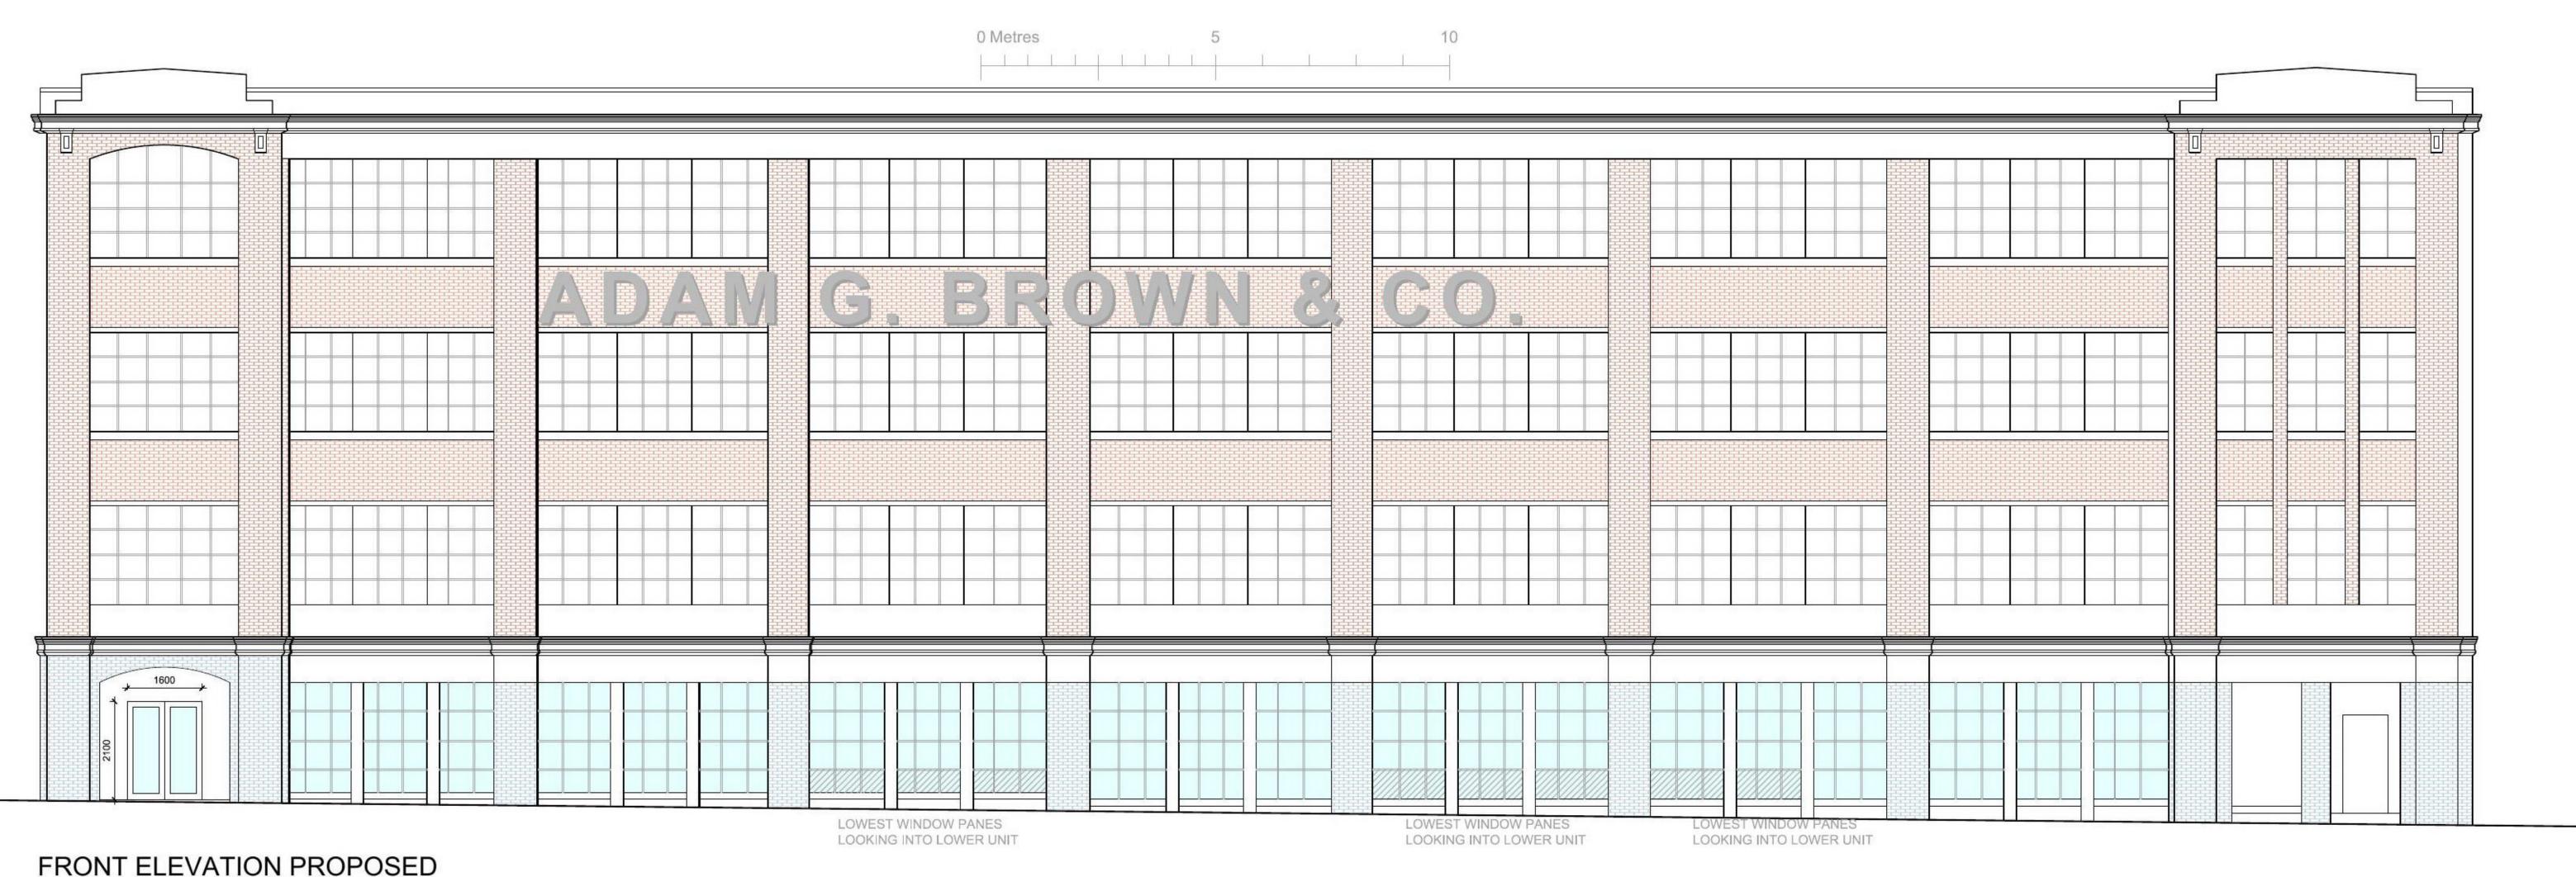


FRONT ELEVATION PROPOSED

NEW DOUBLE DOORS TO NEW ENTRANCE LOBBY TO BE CREATED AT STREET LEVEL

BRICKED UP WINDOWS TO BE REVEALED AND REINSTATED TO CLOSELY MATCH ORIGINAL GLAZING ALL ALONG FRONT ELEVATION TO CROWNPOINT ROAD

By Date

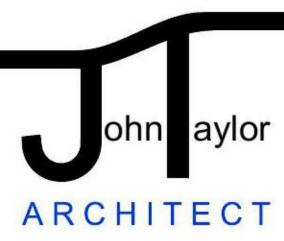

Client: CROWNPOINT DEVELOPMENTS Project No: 2106

146 CROWNPOINT ROAD Drawing No: SK-E-01

Project: ALTERATIONS TO FORM Scale: 1:100 @ A1

NEW STUDIOS / STORAGE Date: APRIL 2021 Rev Description Project: ALTERATIONS TO FORM Scale:

NEW STUDIOS / STORAGE Date:

Title: FRONT ELEVATION EXISTING AND PROPOSED --COPYRIGHT OF DESIGN AND DRAWING RESERVED.
This drawing is the subject of copyright protection under the Copyright,
Designs and Patents Act 1988. Any copying/distribution without the express
consent of John Taylor may constitute an infringement of copyright.