


1 EXISTING SECOND FLOOR PLAN
1:50

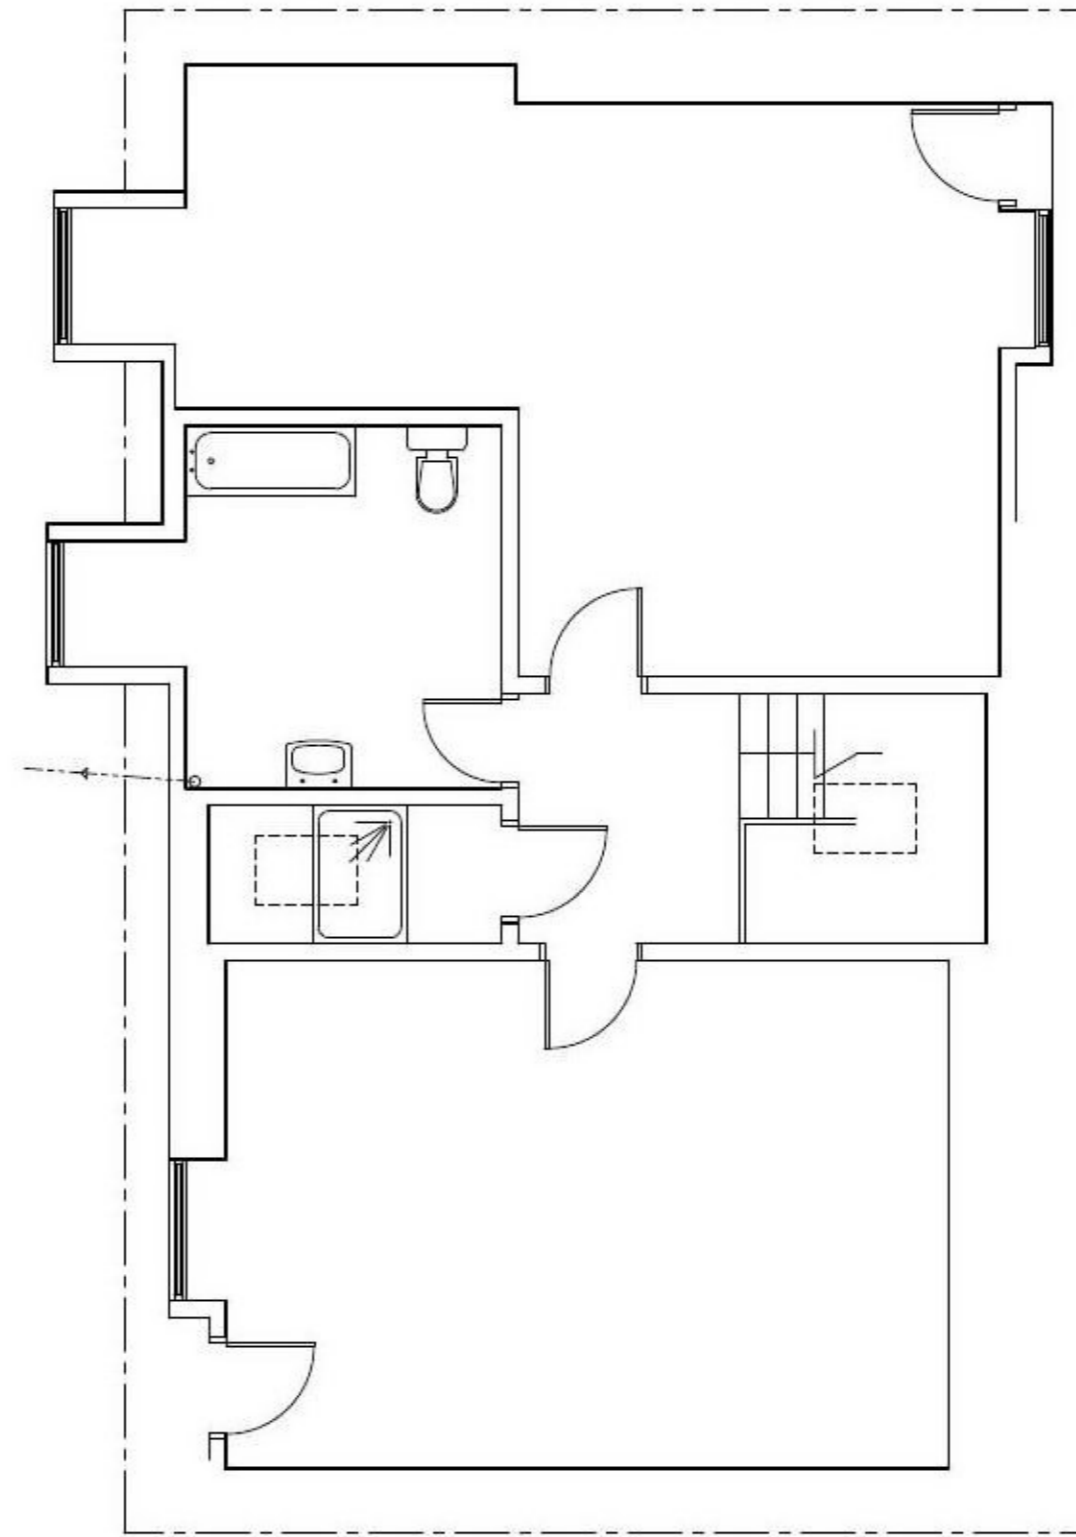

2 EXISTING ATTIC FLOOR PLAN
1:50



THIS DRAWING AND THE ACCOMPANYING DRAWINGS ARE THE DRAWINGS/ TRUE COPY OF THE DRAWINGS REFERRED TO IN THE APPLICATION TO GLASGOW CITY COUNCIL FOR LISTED BUILDING CONSENT DATED

SIGNED ON BEHALF OF MR FRASER CRAIG

notes

rev.	amendment	by	checked	date

Parchitect Ltd

client					
Mr Fraser Craig					
client's ref					
project					
Internal alterations to: Flat 2/2, 25 Westminster Terrace Glasgow G3 7RU					
drawing					
EXISTING FLOOR PLANS, SECOND and ATTIC LEVELS					
scale 1:50 @ A3					
page size	A3	drawn	AP	checked	ap
date	Apr '21	date	Apr '21	date	Apr '21
job ref	136A	drawing num	AL(0)001	rev	-