



notes

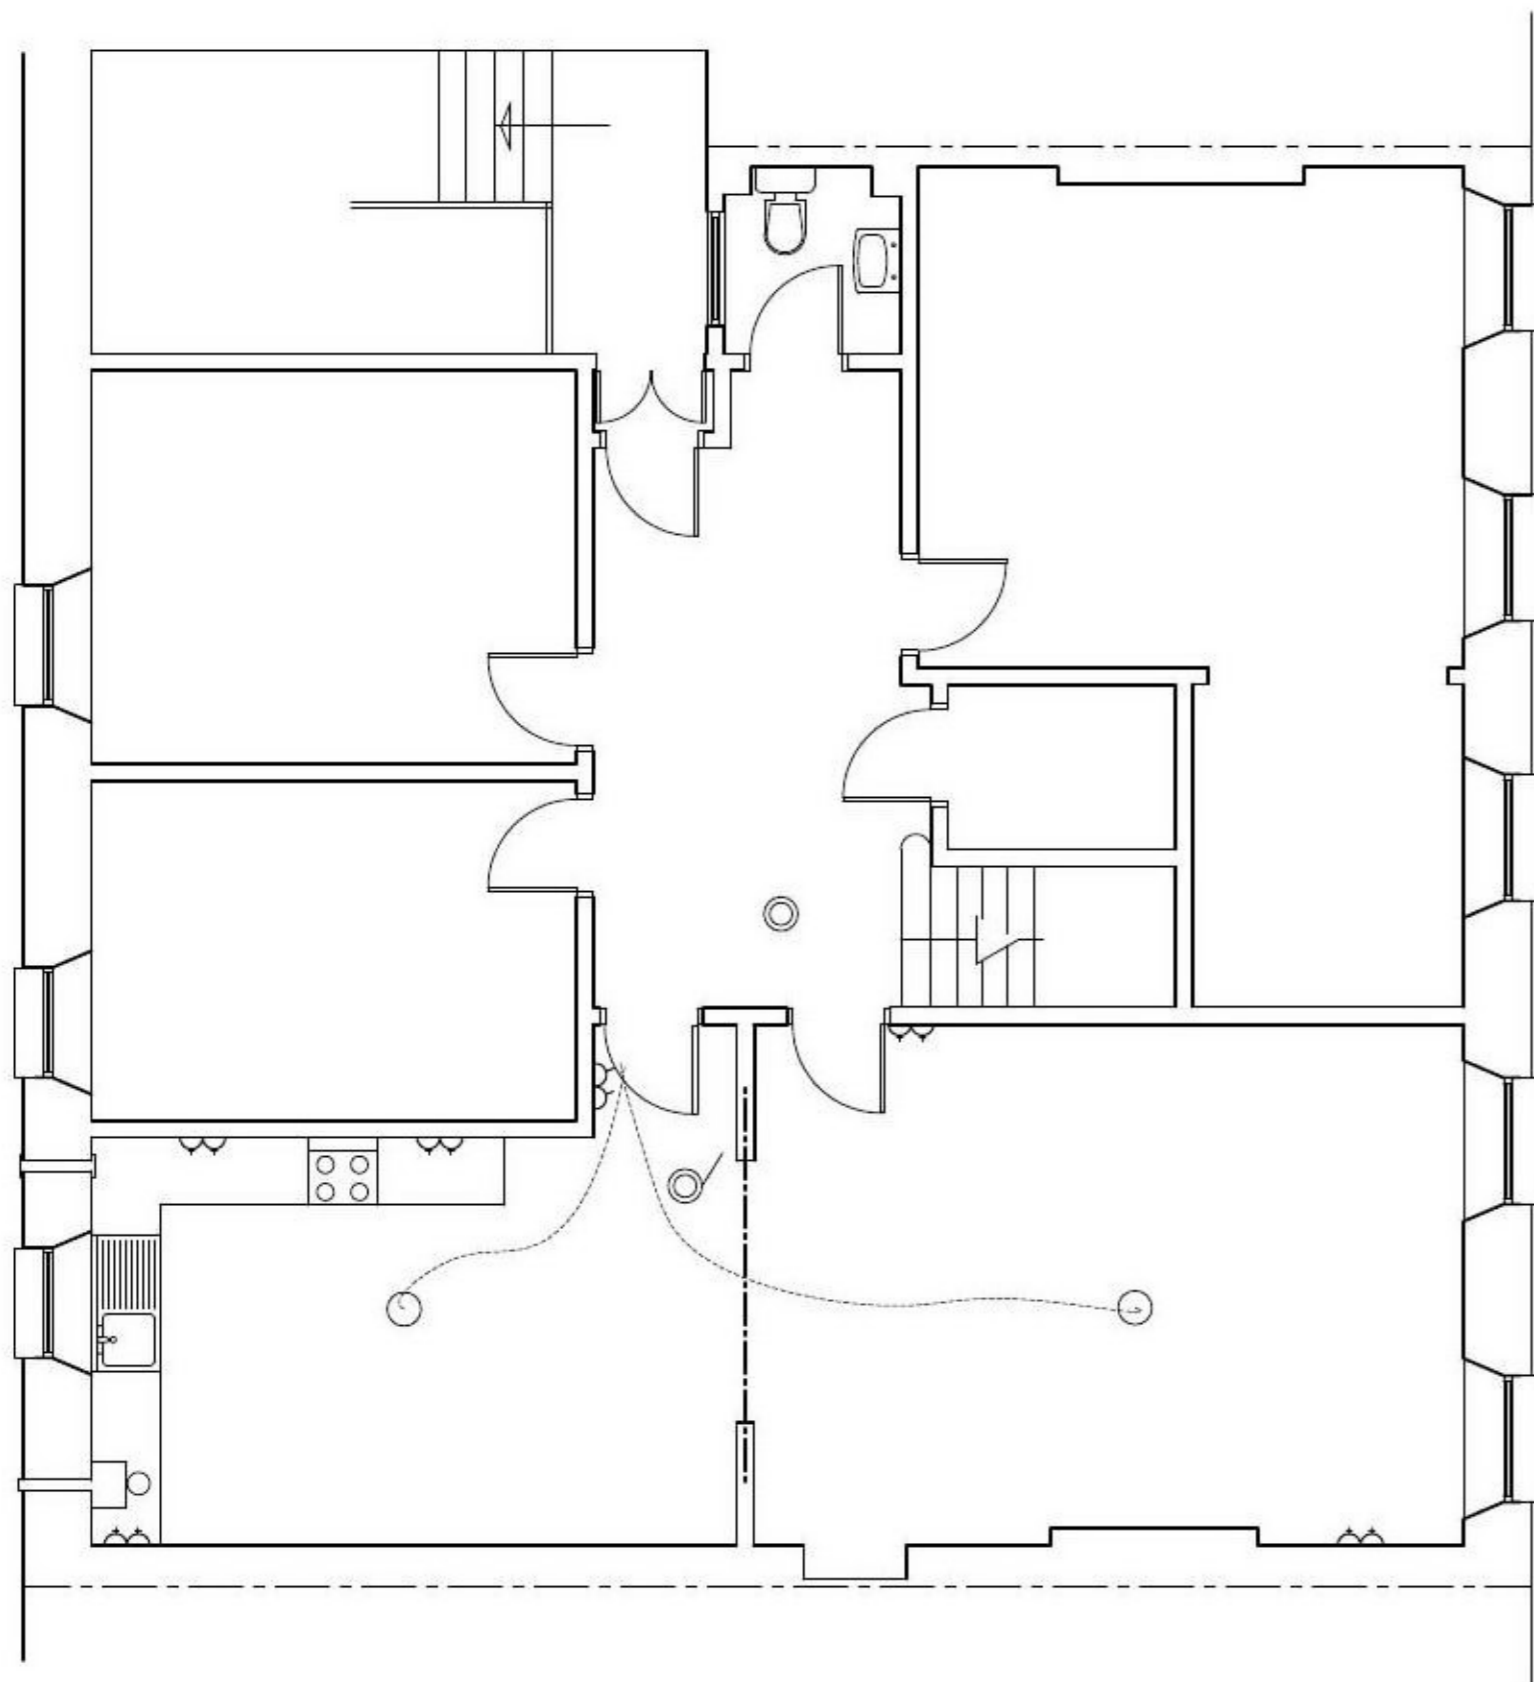

1 PROPOSED SECOND FLOOR PLAN
1:50

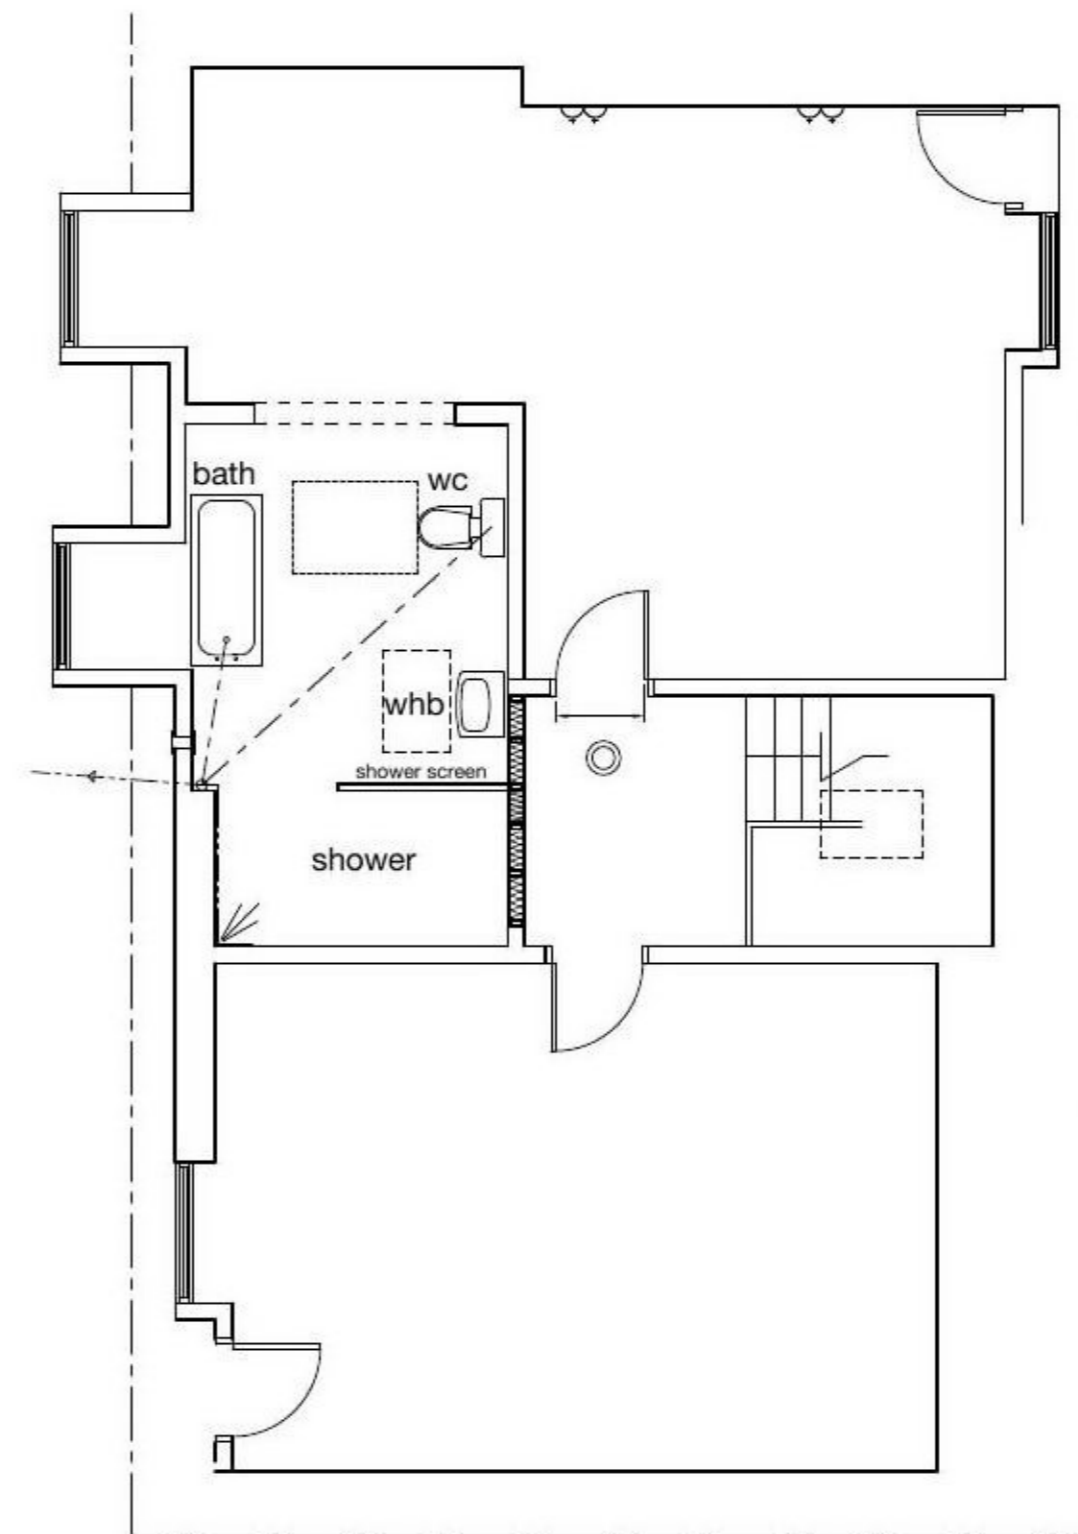

2 PROPOSED ATTIC FLOOR PLAN
1:50



THIS DRAWING AND THE ACCOMPANYING DRAWINGS ARE THE DRAWINGS/ TRUE COPY OF THE DRAWINGS REFERRED TO IN THE APPLICATION TO GLASGOW CITY COUNCIL FOR LISTED BUILDING CONSENT DATED

SIGNED ON BEHALF OF MR FRASER CRAIG

rev.	amendment	by	checked	date

Parchitect Ltd

client			
Mr Fraser Craig			
client's ref			
project			
Internal alterations to: Flat 2/2, 25 Westminster Terrace Glasgow G3 7RU			
drawing			
PROPOSED FLOOR PLANS, SECOND and ATTIC LEVELS			
scale 1:50 @ A3			
page size	drawn	AP	checked
A3	date	Apr '21	date
job ref	drawing num	rev	rev
136A	AL(0)002	-	-