



Site Location Plan

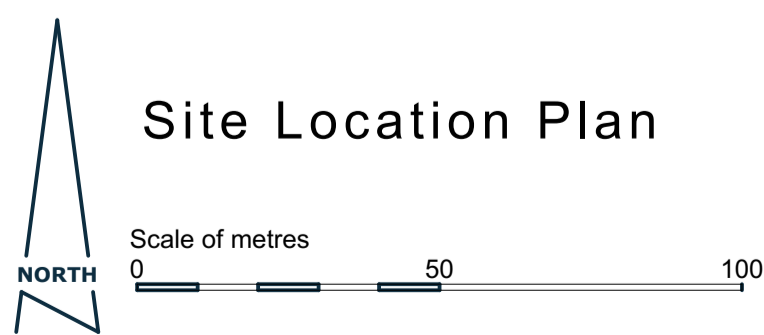

Ordnance Survey (c) Crown Copyright 2020. All rights reserved. Licence number 100022432



Site Plan

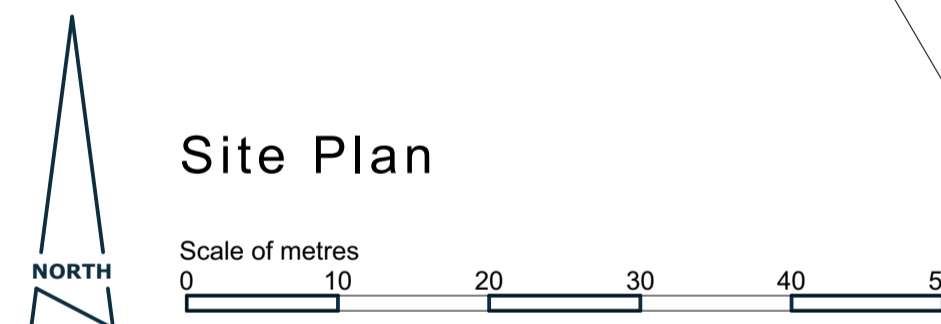

rev. D (11.05.21) 2no road names added.
 rev. C (01.04.21) Land within applicant's ownership bounded.
 rev. B (01.03.21) Developed to comments following review meeting.
 rev. A (15.02.21) Developed to comments following review meeting.
 Project No. Drawing No.



Project
 Replacement dwelling
 Project Address
 Keeper's Cottage, Lowthorpe

Client Ben Legard Estate Project Stage **Planning**

Drawing Title
Site Location and Site Plan

Drawing Date December 2020 Drawing Scale 1:1250, 1:500 at A1

Walker Graham Architects

3 New Street York YO1 8RA T: 01904 848 868
 44 South Bar Street Banbury OX16 9AB T: 01295 709 247

E: architecture@walkergraham.co.uk
walkergraham.co.uk

WG934 01 D