



West Elevation
(House)

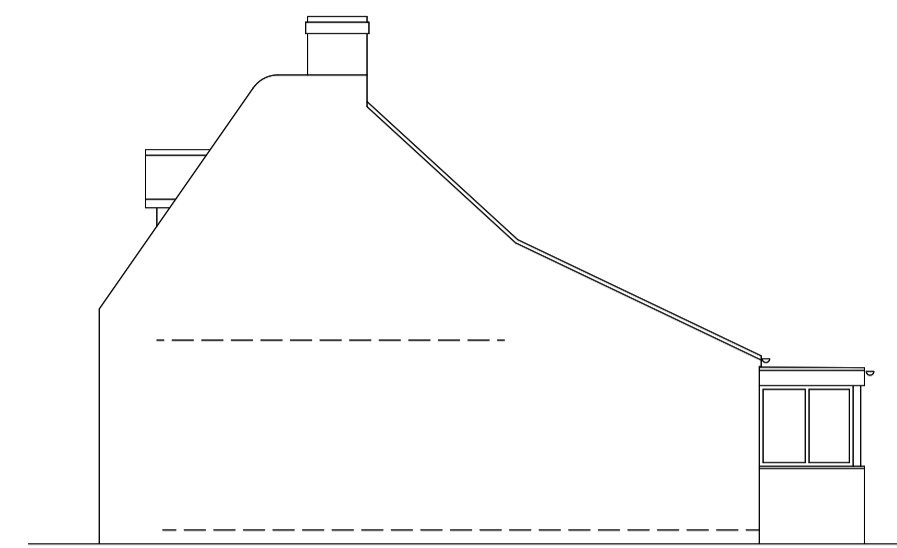


South Elevation
(House)




East Elevation
(House)

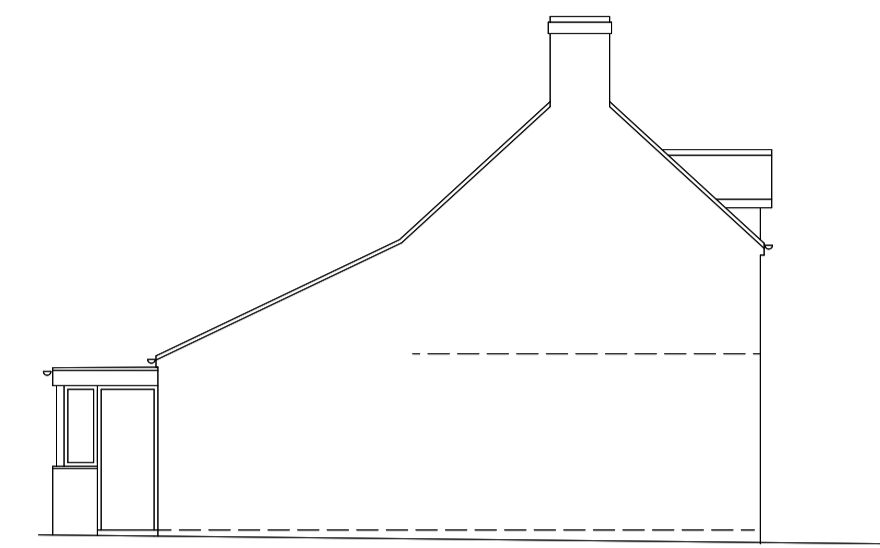

North Elevation
(House)

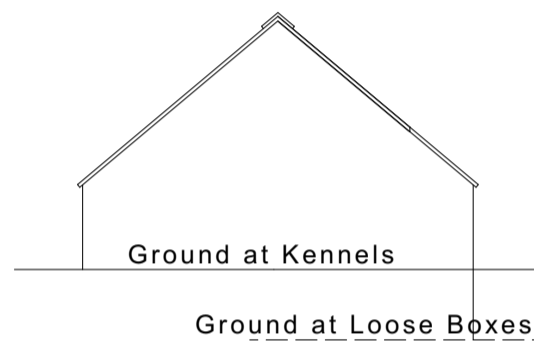


N Elevation
(Loose Boxes)

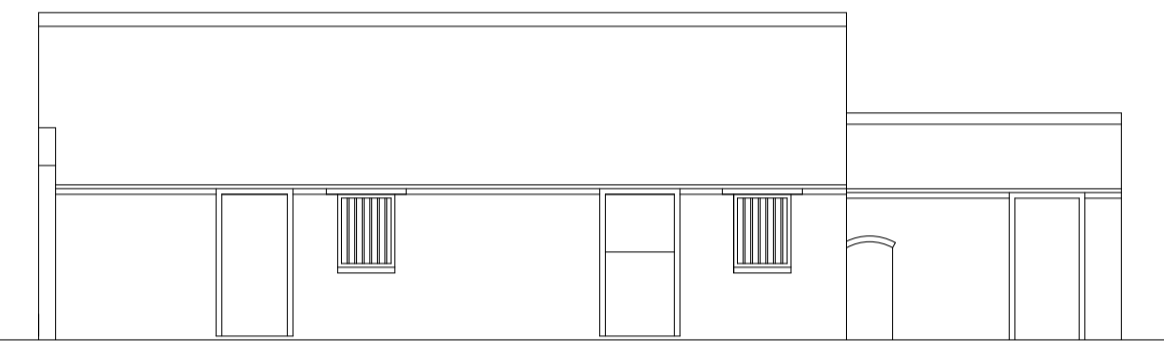


West Elevation
(Loose Boxes)




S Elevation
(Loose Boxes)

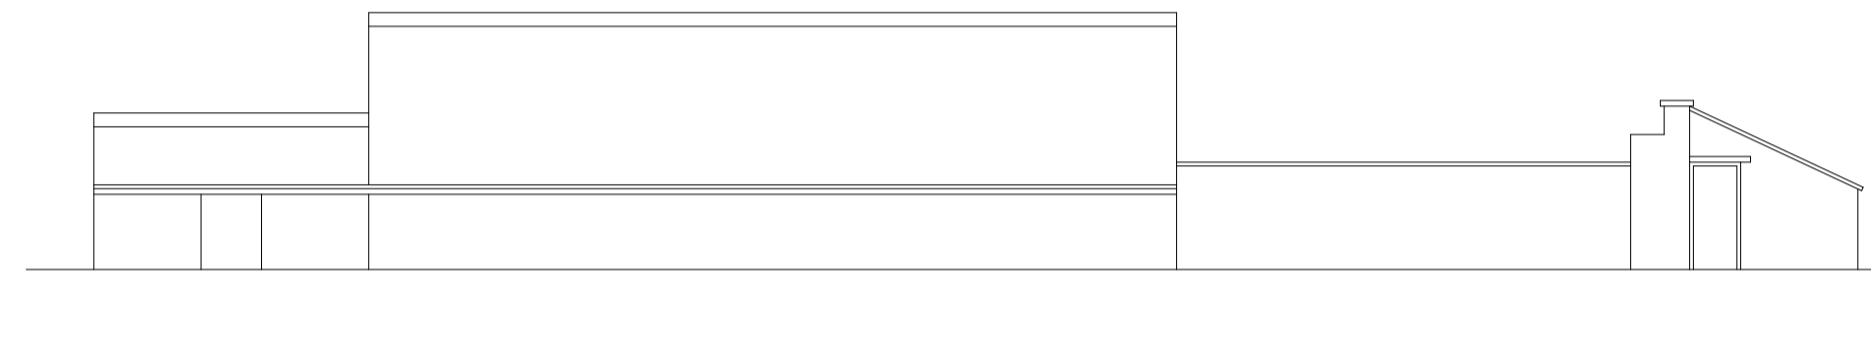


East Elevation
(Loose Boxes and Kennels)

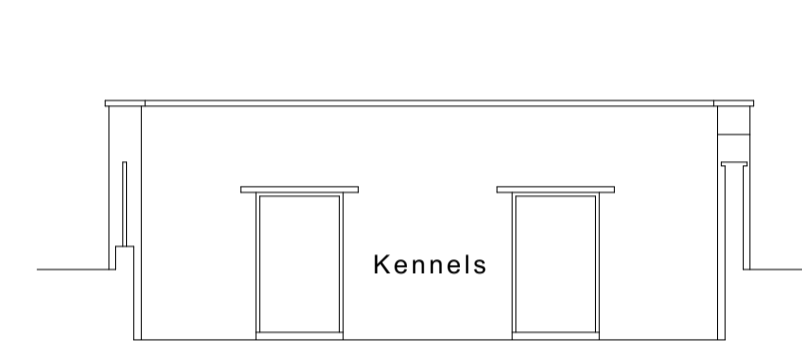


South Elevation
(Kennels)

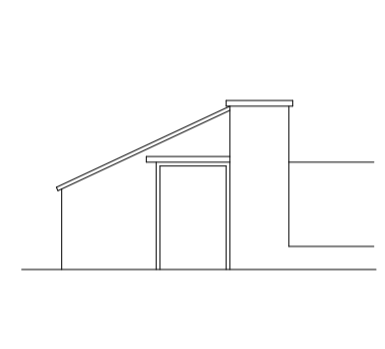



W Elevation
(Kennels)

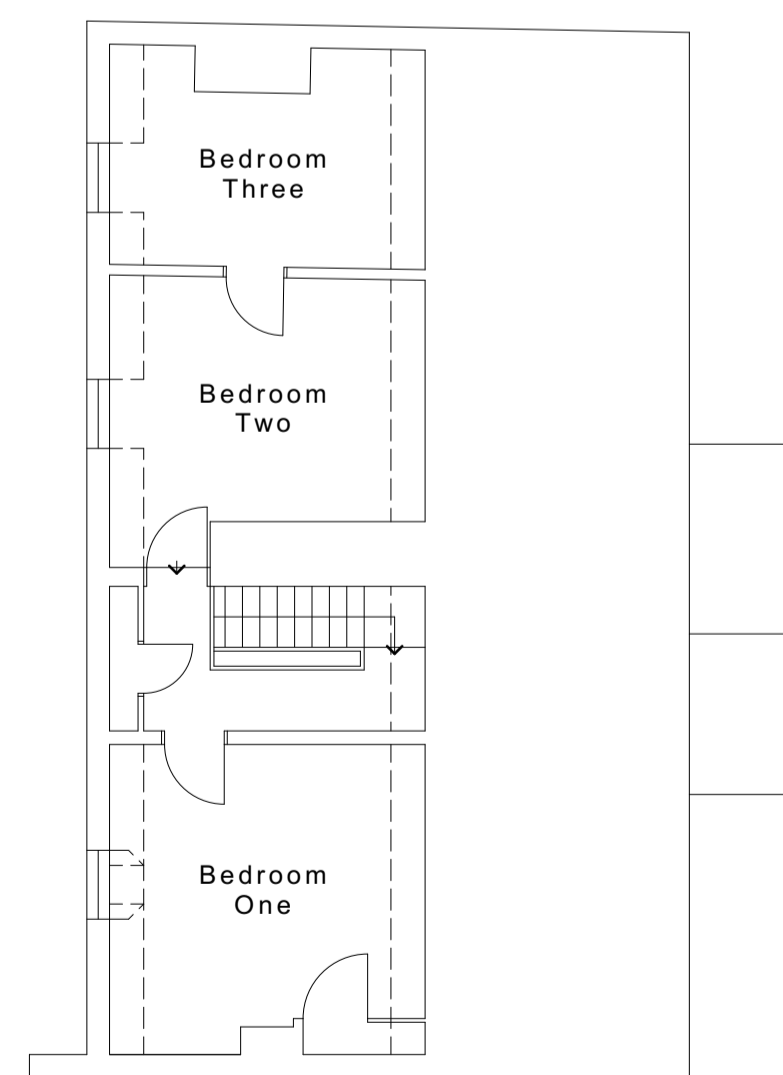

First Floor Plan

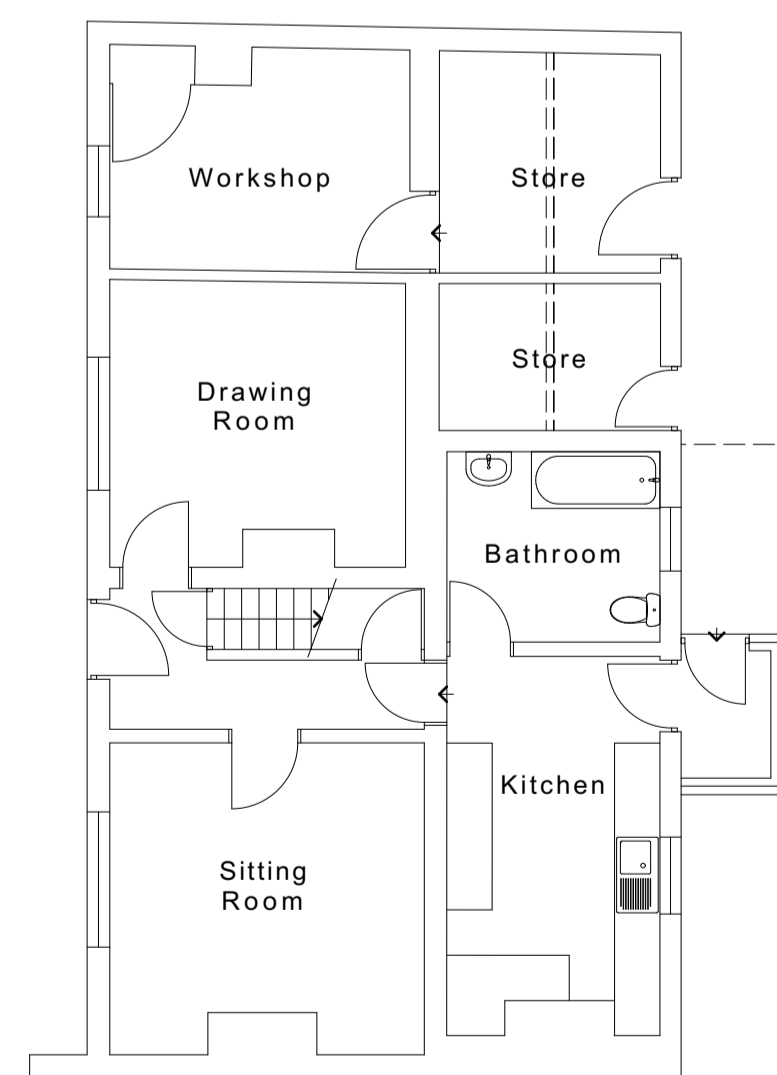

Ground Floor Plan

 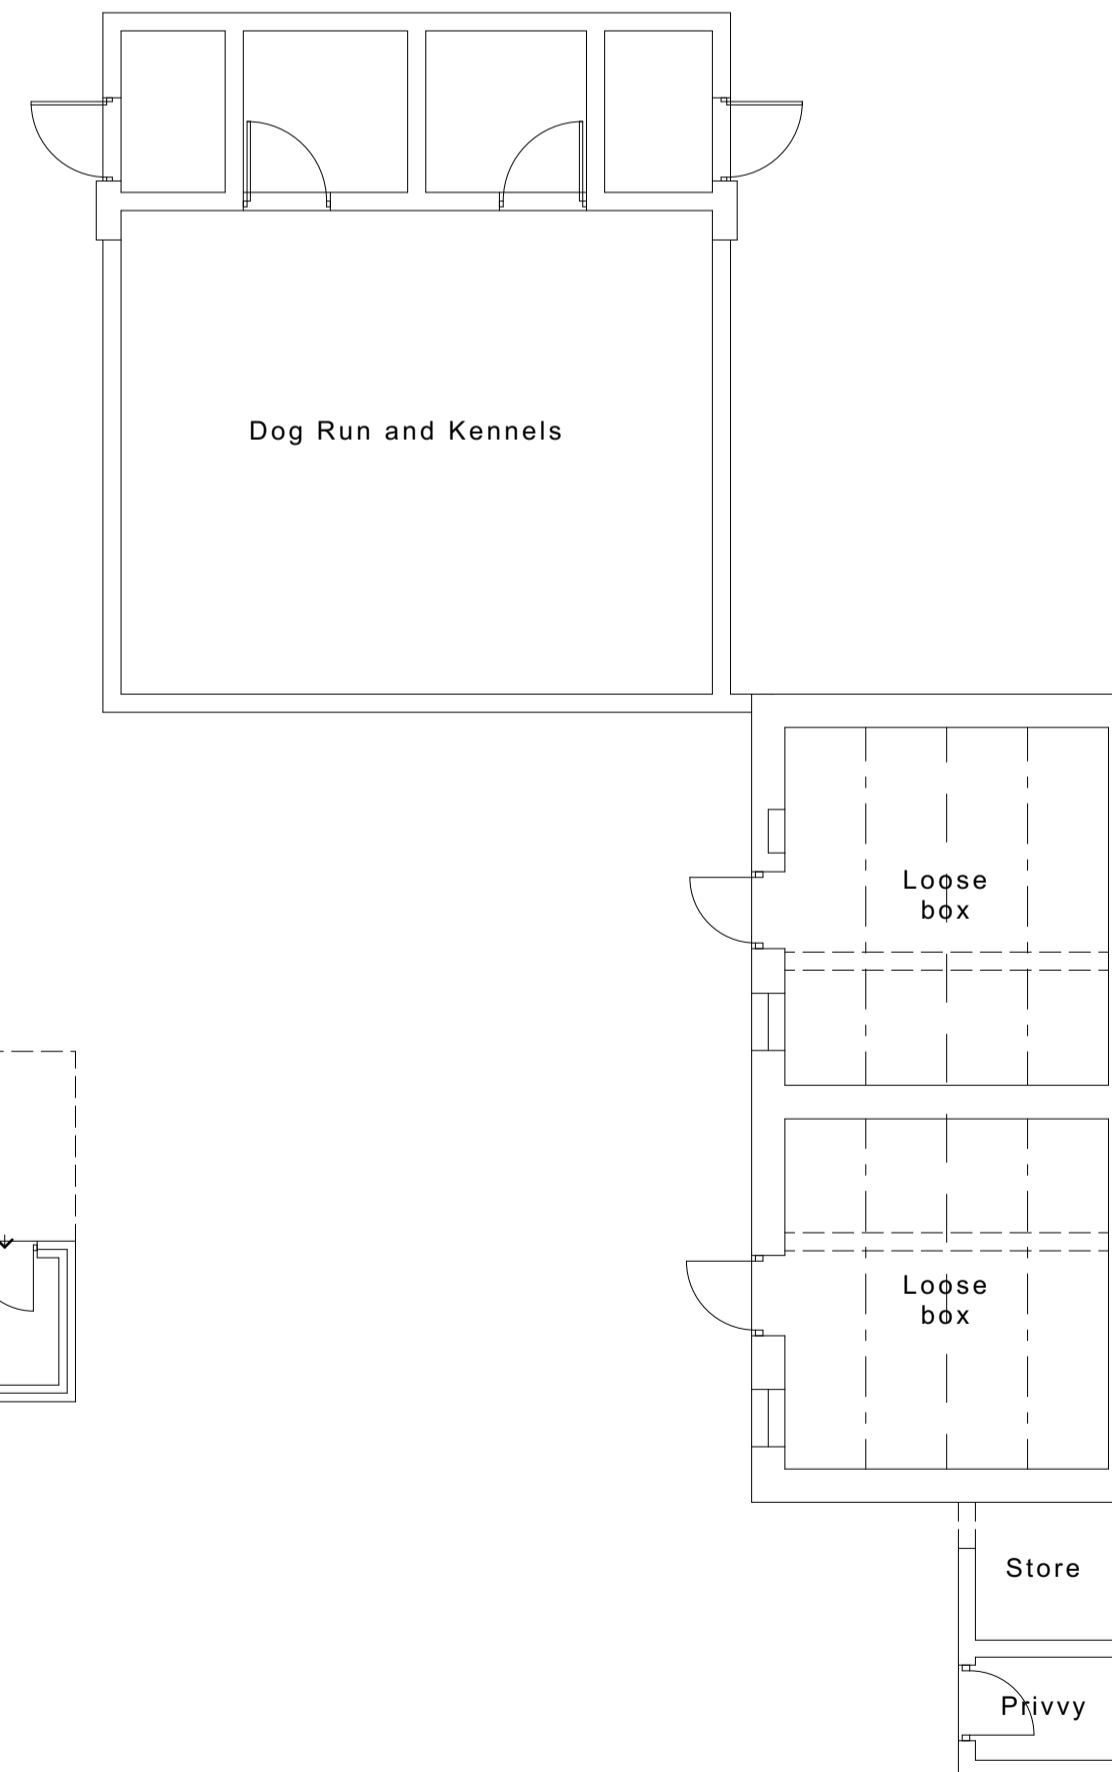

Project
Replacement dwelling
Project Address
Keeper's Cottage, Lowthorpe

Client
Ben Legard Estate
Project Stage
Planning

Drawing Title
Existing drawings

Drawing Date
February 2021
Drawing Scale
1:100 at A1

Walker Graham Architects

3 New Street
York
YO1 8RA
T: 01904 848 868
44 South Bar Street
Banbury
OX16 9AB
T: 01295 709 247

E: architecture@walkergraham.co.uk
walkergraham.co.uk

rev. B (11.05.21) Buildings labelled.
rev. A (01.03.21) Outbuildings added.
Project No.

Drawing No.

WG934 02 B