




PROPOSED FRONT EL

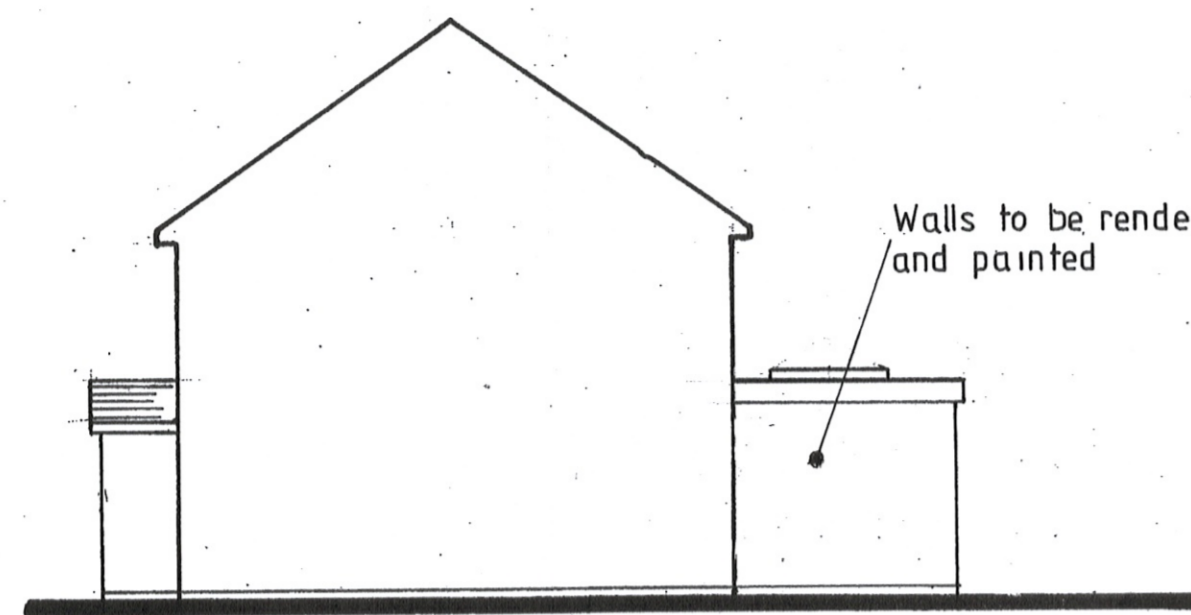



PROPOSED SIDE ELEVATION

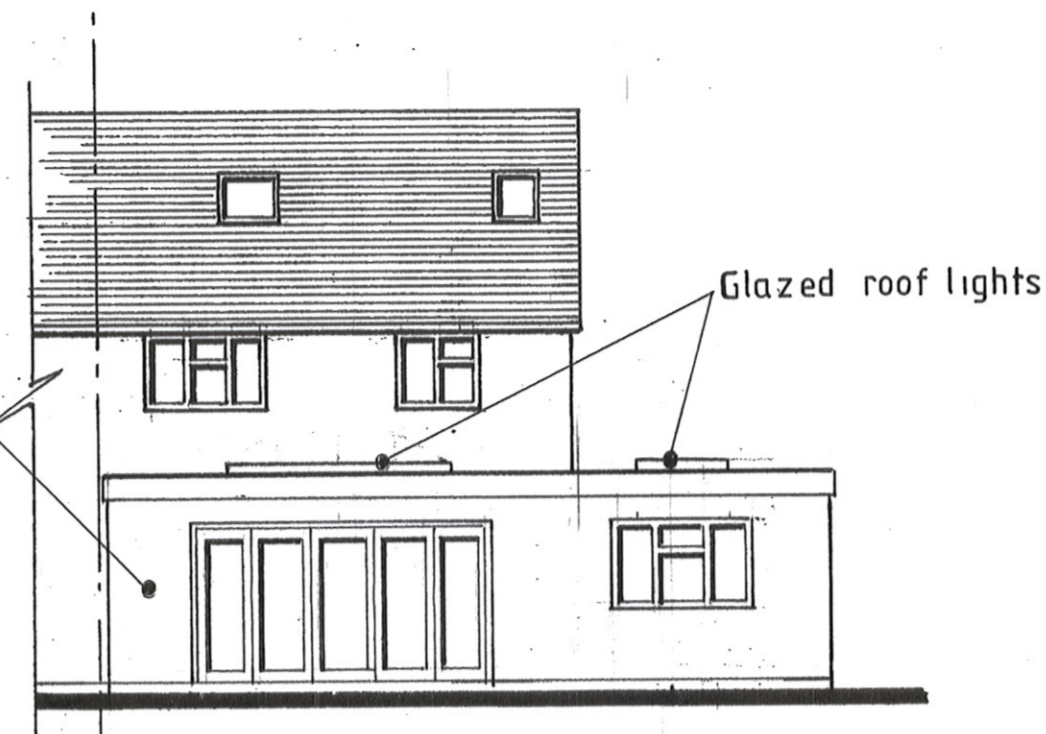


PROPOSED REAR ELEVATION

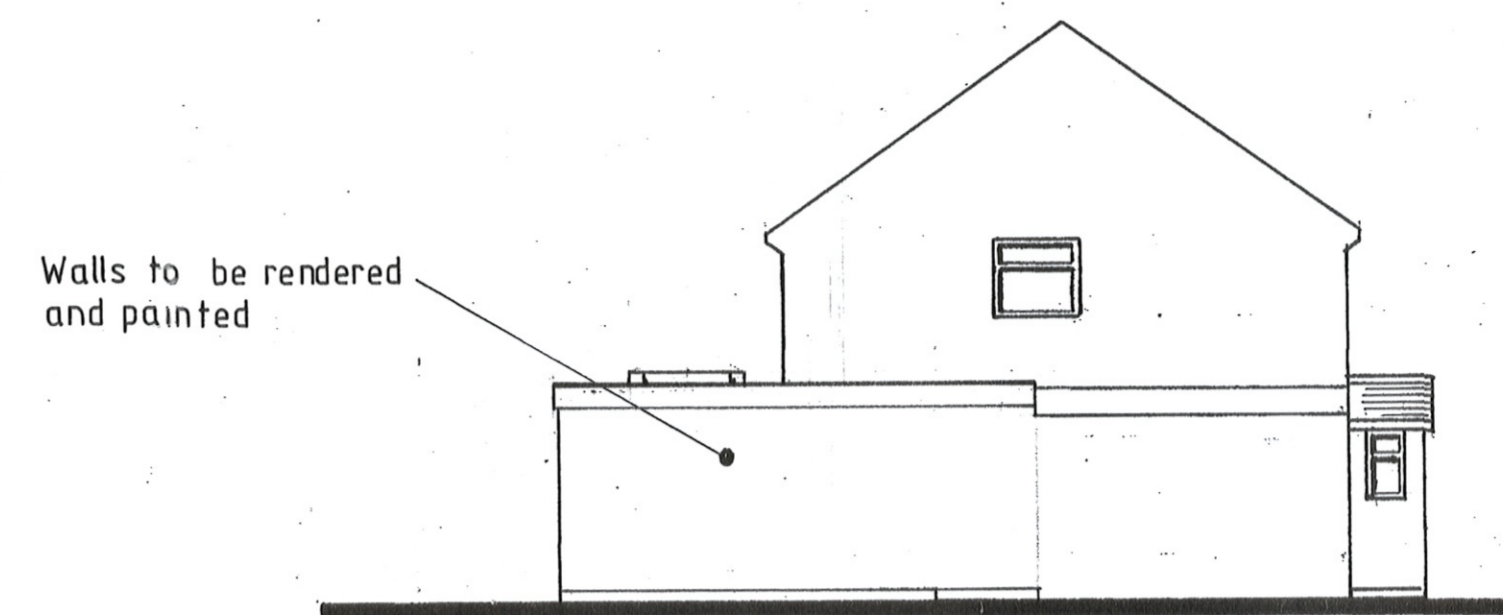


PROPOSED SIDE ELEVATION

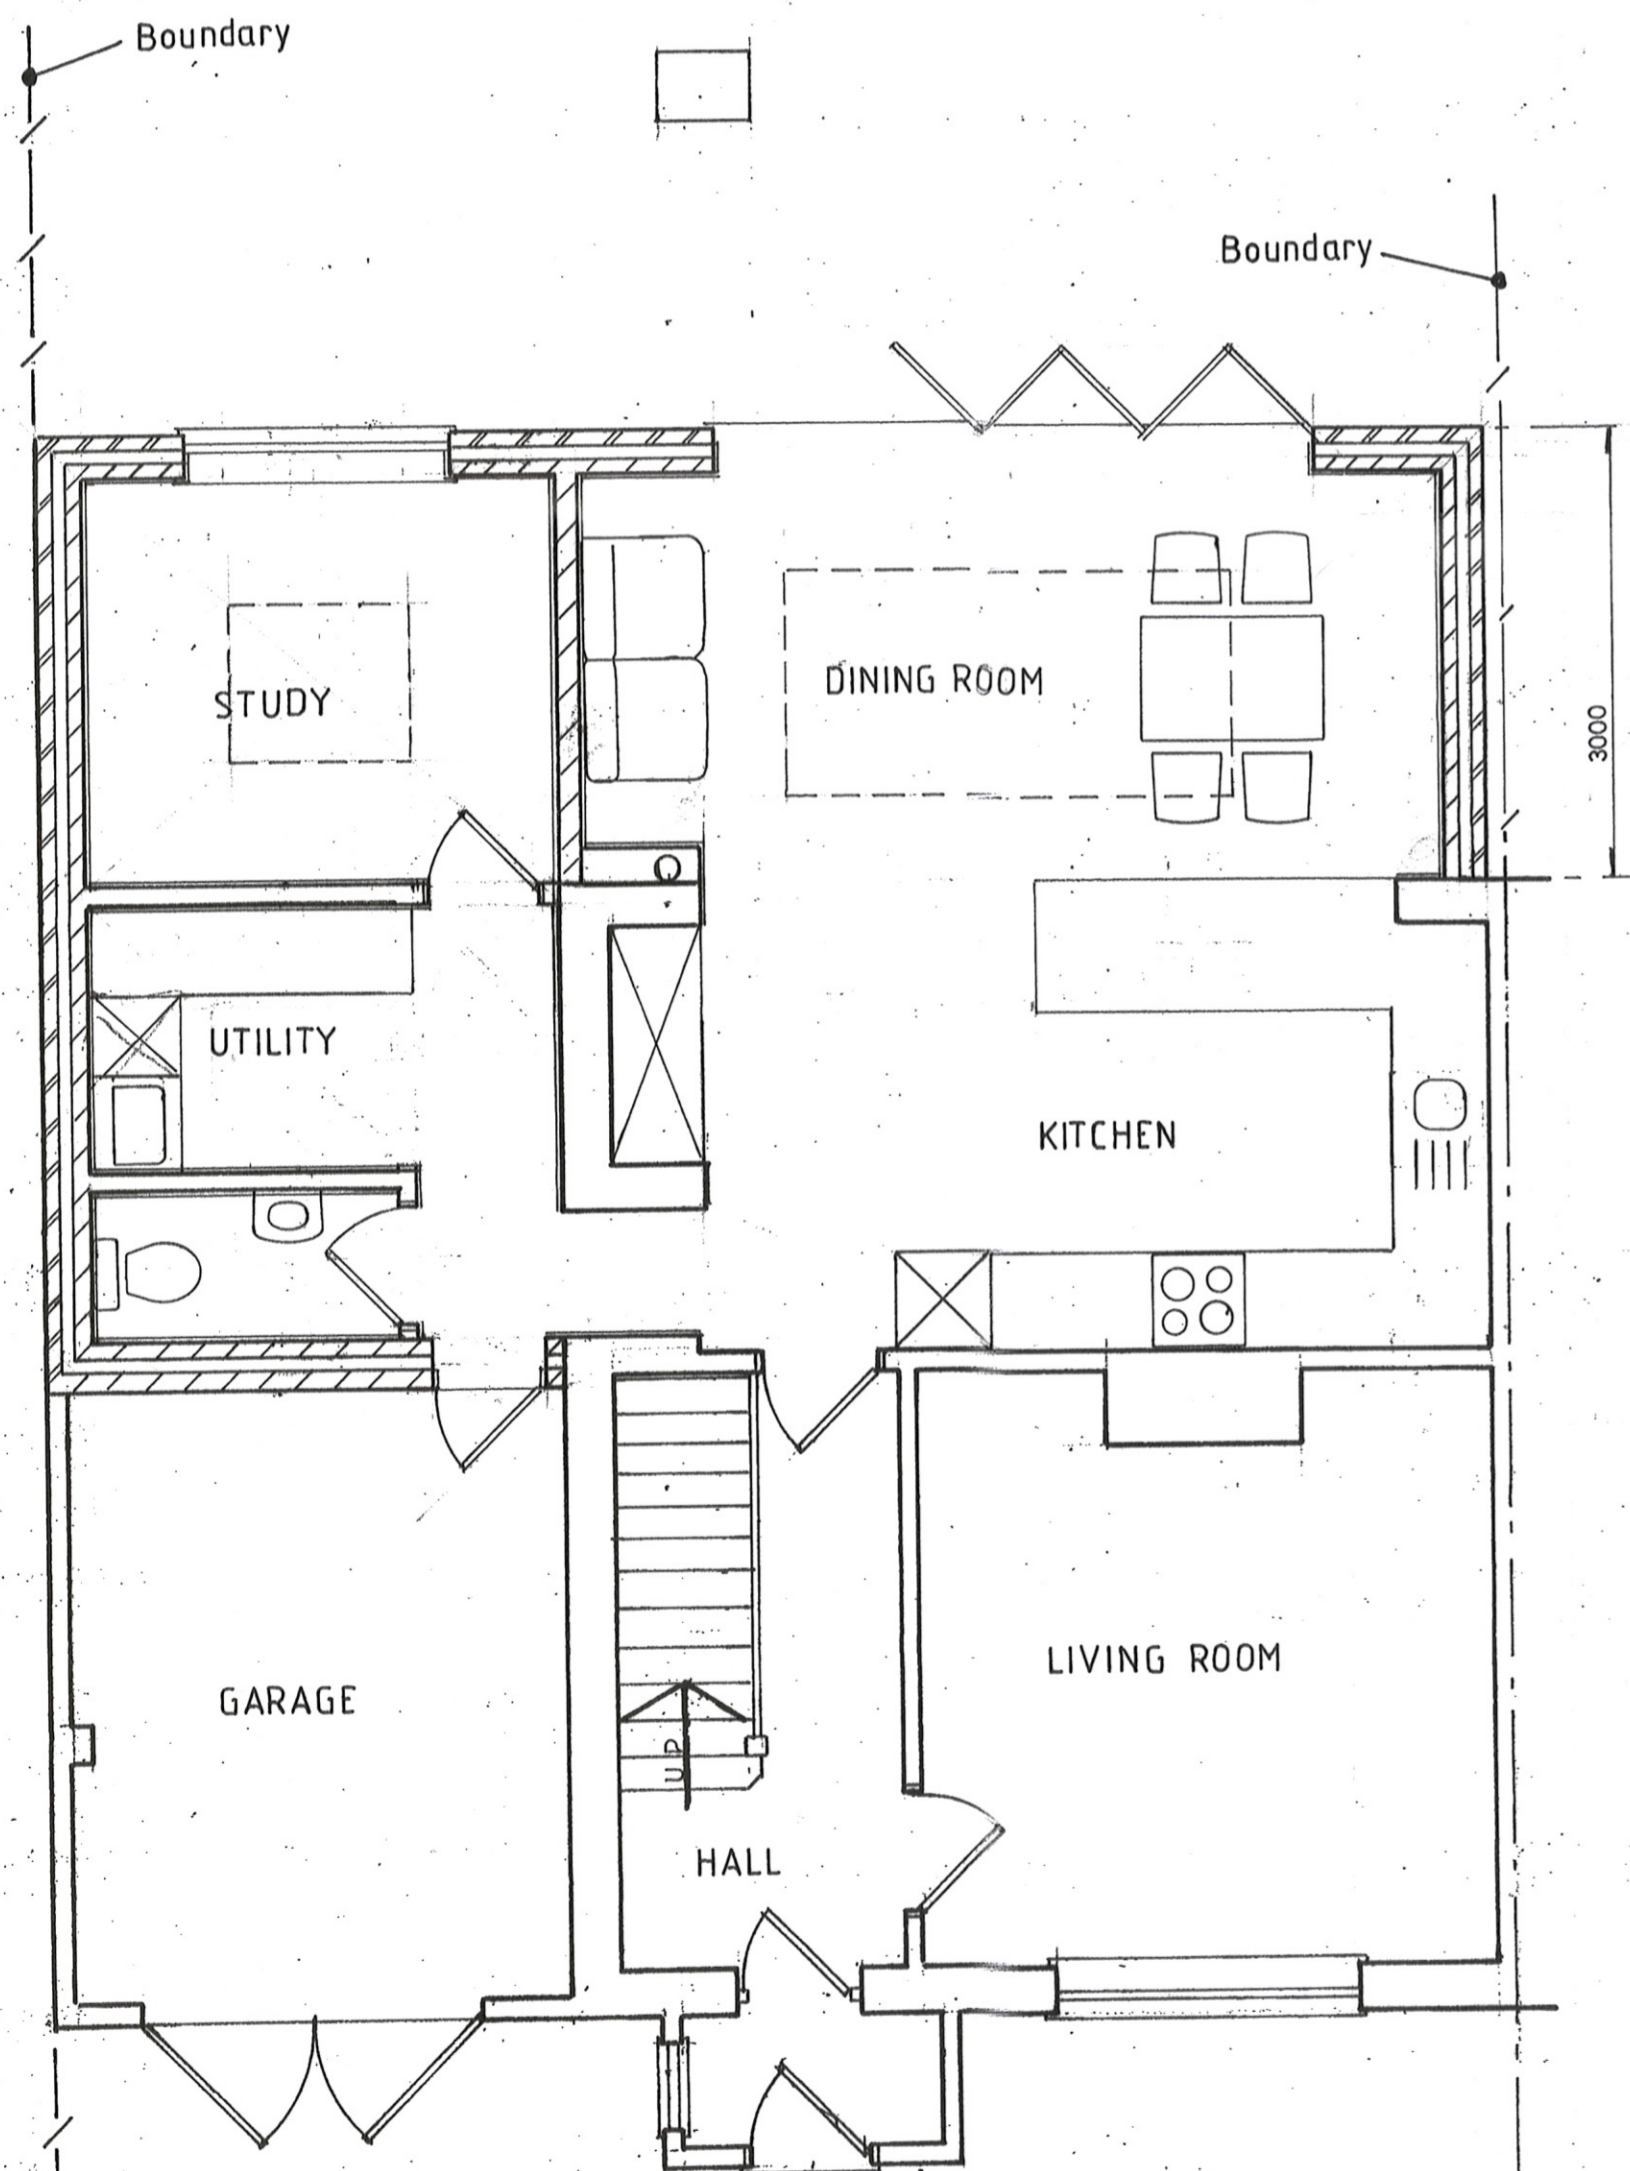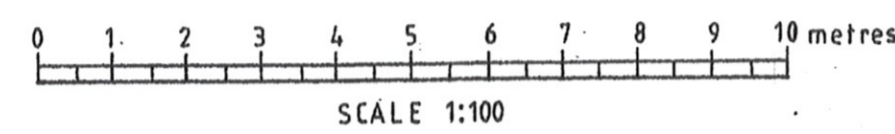


PROPOSED GROUND FLOOR PLAN

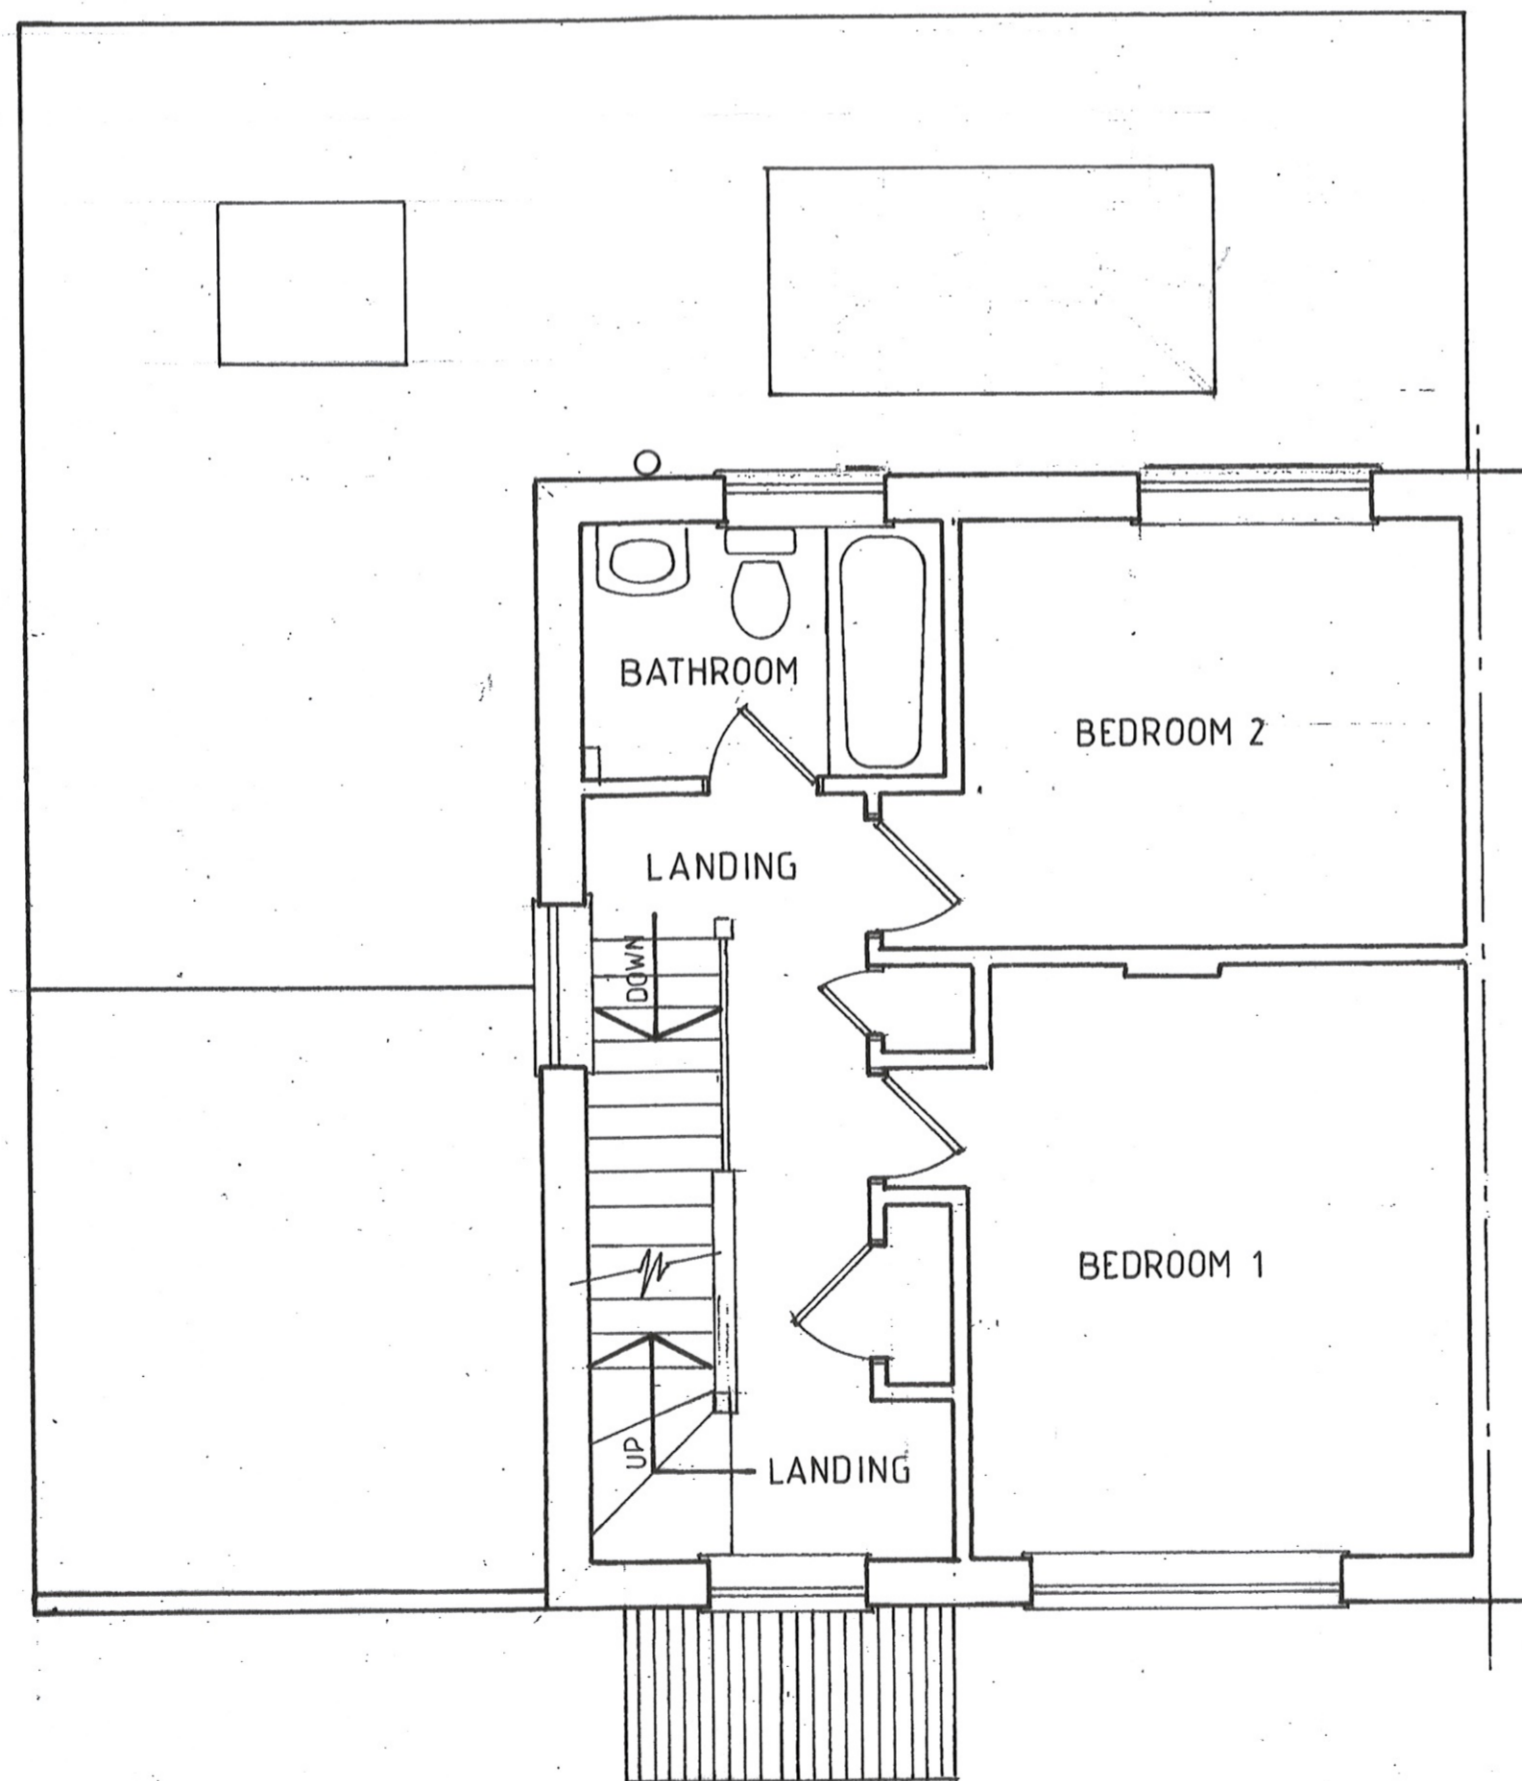

PROPOSED FIRST FLOOR PLAN

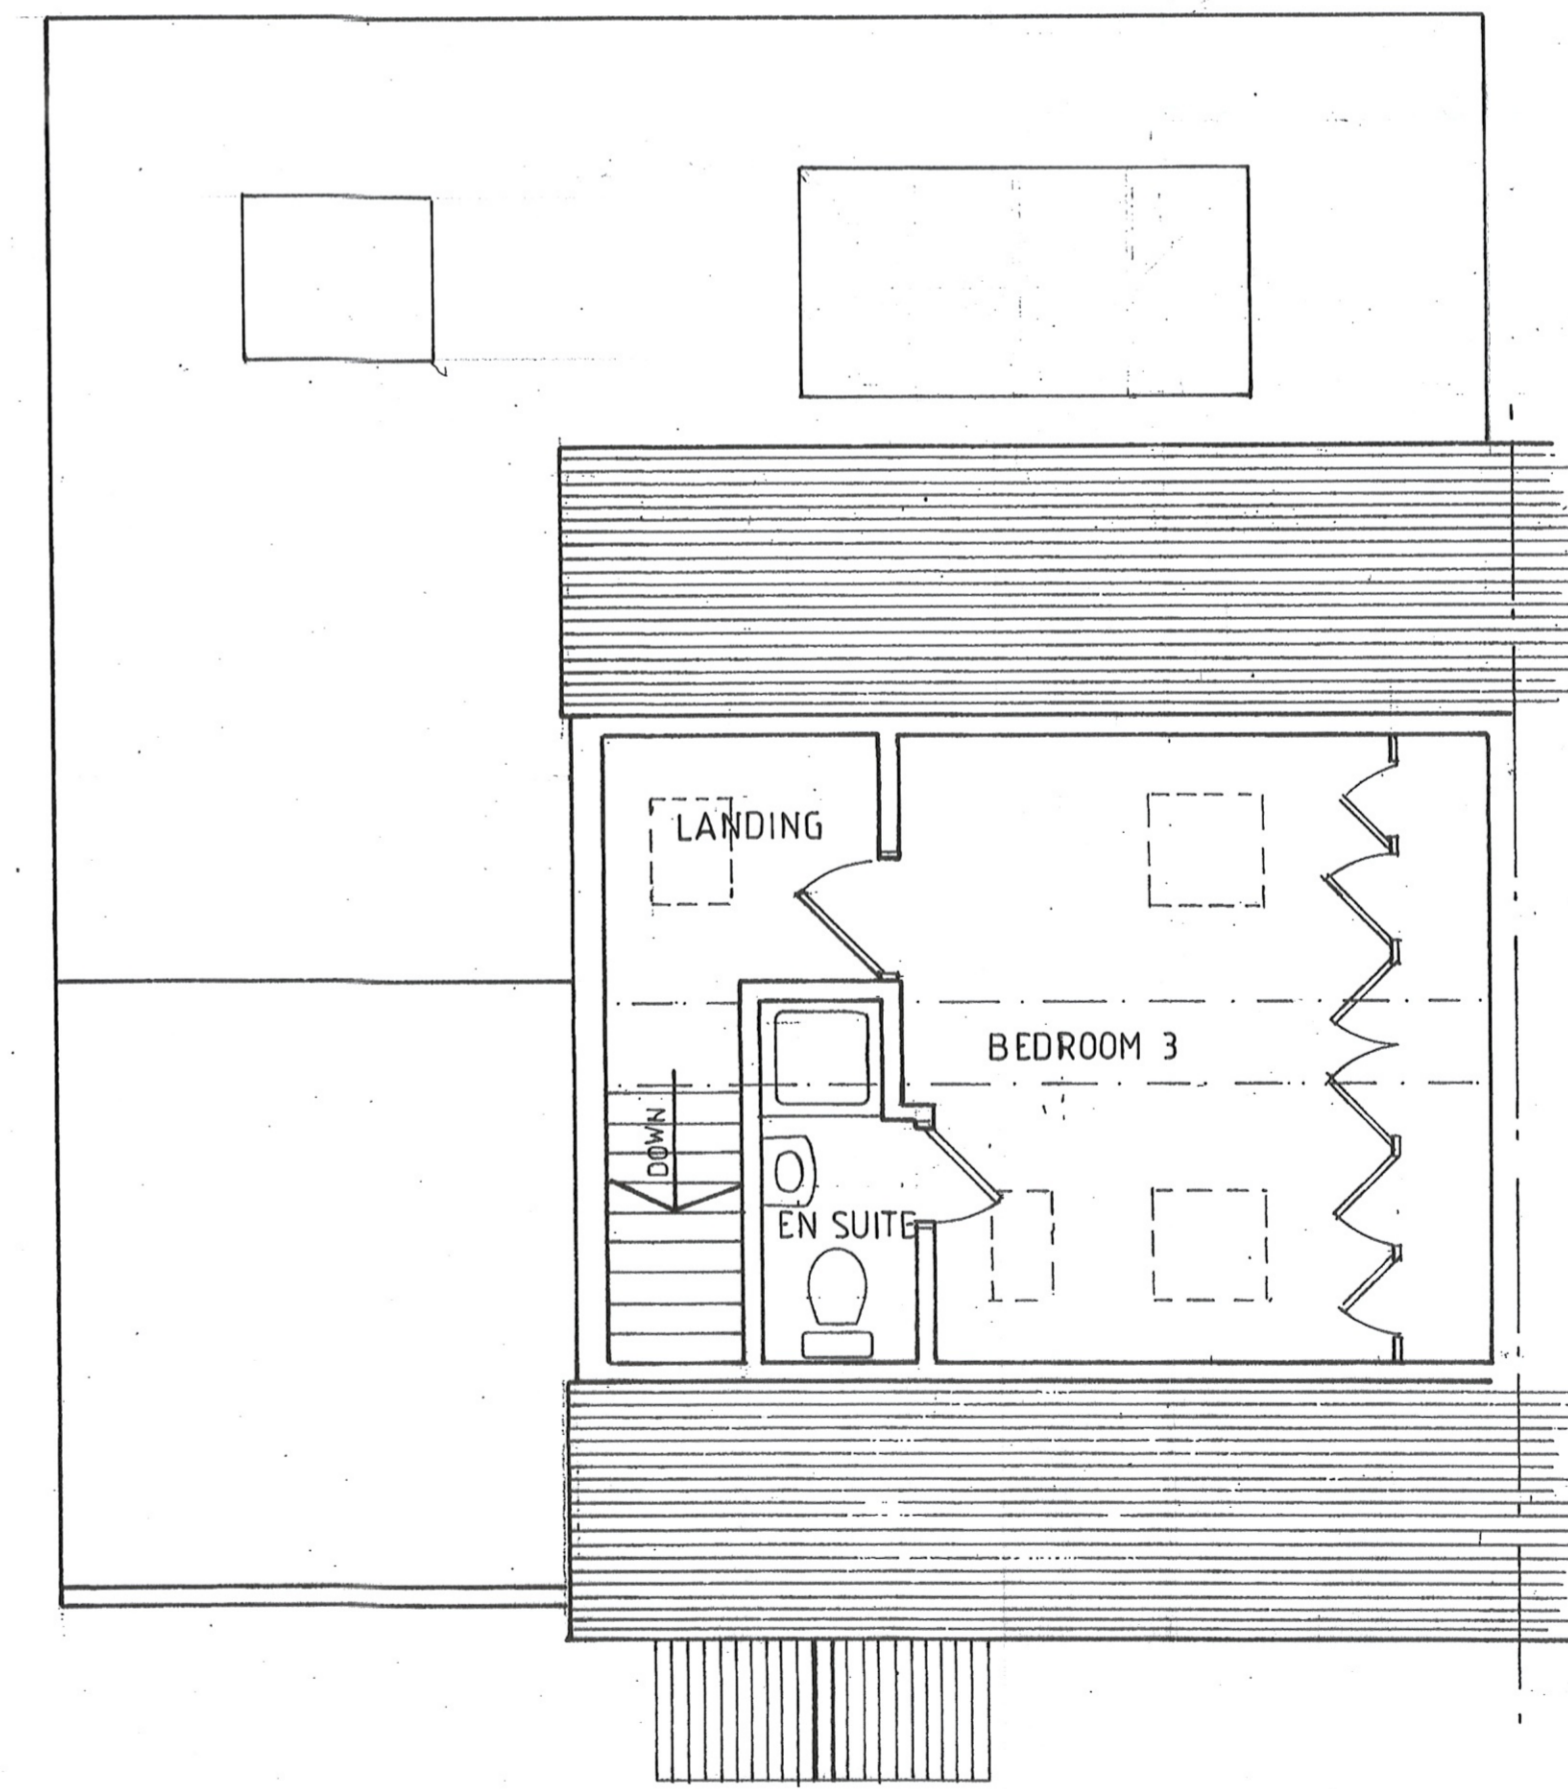

PROPOSED LOFT PLAN

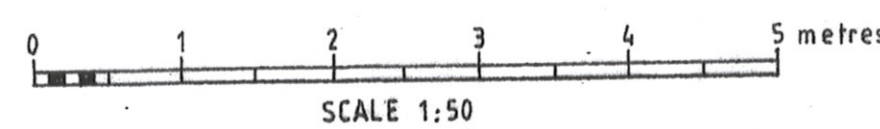

NOTES:
 This drawing has been produced by Stuart Buchanan.
 The contents are copyright.
 This drawing is subject to approval by the local planning authority and building regulations departments.
 Any items not requiring the approval of the local authority must be agreed with the contractor.
 All dimensions and levels and any information contained therein must be agreed with the contractor on site before the commencement of work and any discrepancies reported.
 This drawing must be read in conjunction with any structural engineers details or other specialist contractors drawings.
 No assurance is given regarding trees and their possible effects on foundations.
 Disposal of storm water.
 Sub-soil condition.
 Position of public utilities and services.

| A | Date | Revisions |
|---|------|-----------|
| | | |

© copyright
CDM Regulations 2015 (Regulation 9)
 None of the following is deemed to relieve any contractor of his obligations under all applicable HSE / health and safety legislation.
 In preparing the design shown on this and related drawings we have considered and, where reasonably practicable, avoided foreseeable risks. Significant risks which remain are listed below and identified thus Δ and should be given particular attention by all those carrying out works of construction or of future maintenance

Client
 MR AND MRS COLEMAN
Job Title
 PROPOSED PLANS AND ELEVATIONS AT
 21 SPICE ALL
 COMPTON
 SURREY

STUART BUCHANAN
 69 Priory Road
 Reigate
 Surrey
 RH2 8JA
 Telephone: (01737) 226537

Scale 1:100 1:50
Date MARCH 2021 **Drawn by** S AB

Dr. No. PL/913 **Rev.**