


EXISTING SITE PLAN

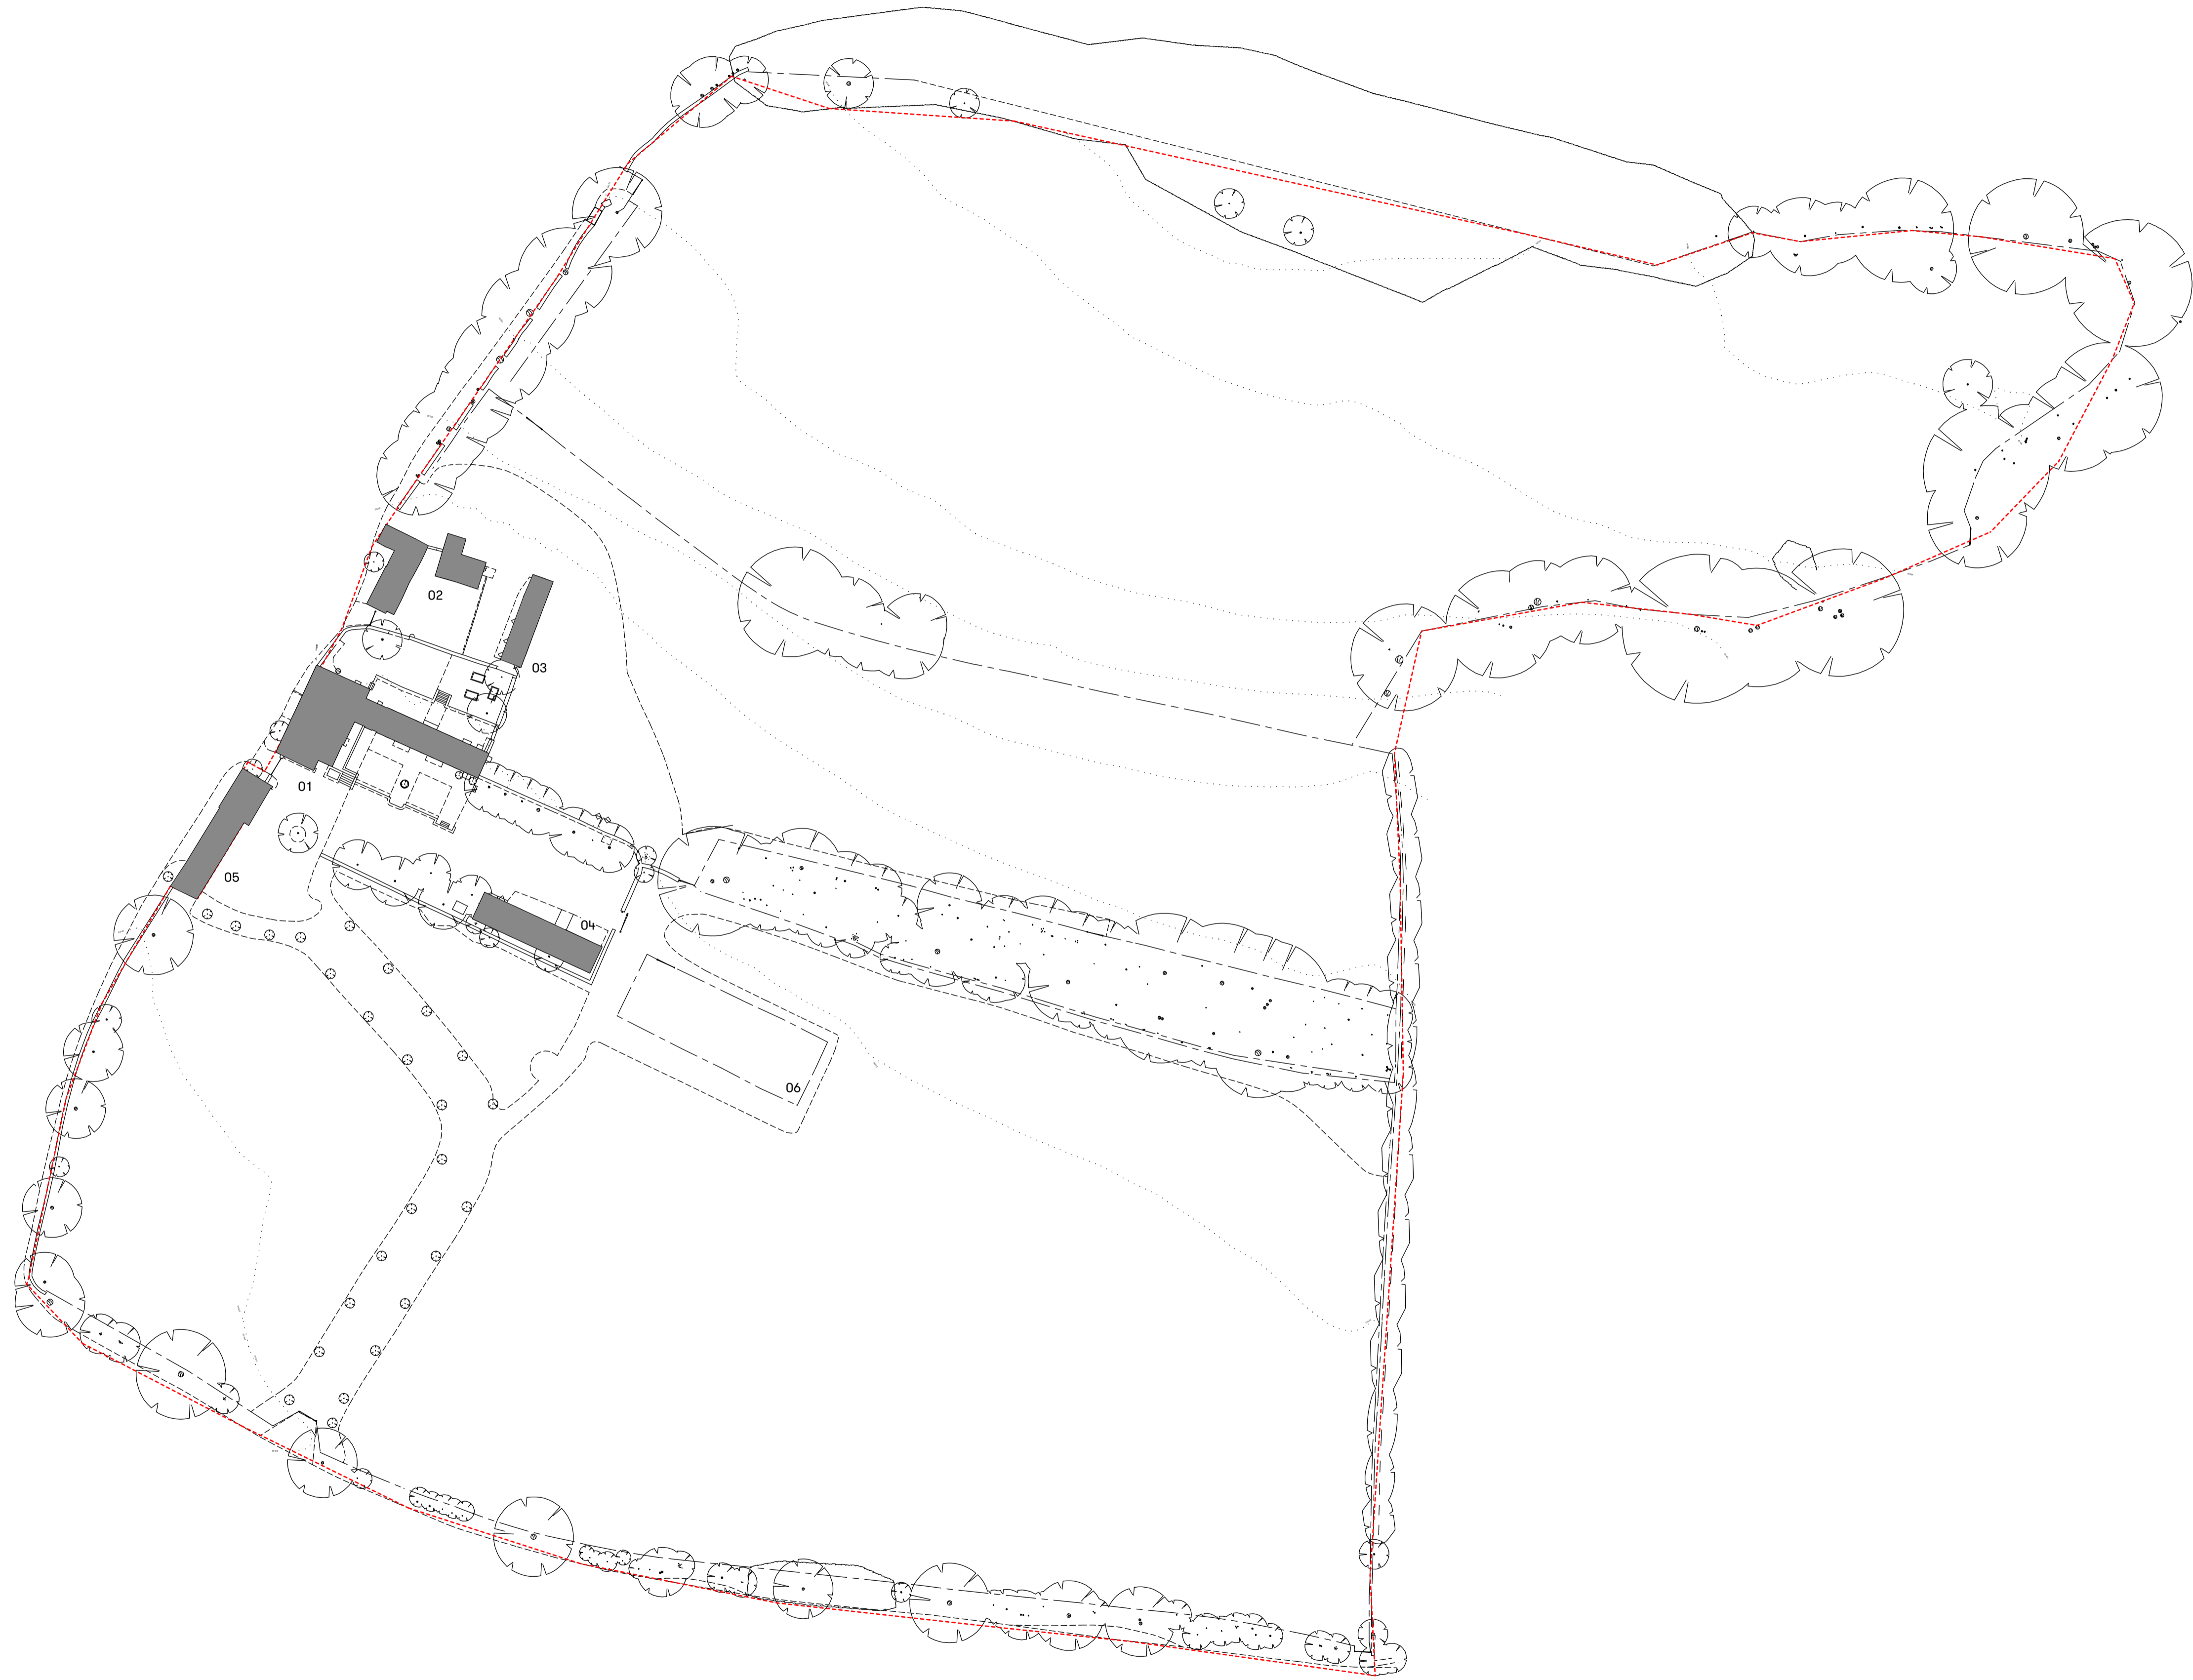

Notes

BUILDING KEY:

- EXISTING BUILDINGS
- 01 MAIN HOUSE
- 02 BARNS
- 03 STABLES
- 04 OUTHOUSE
- 05 LOG STORE
- 06 MANEGE

P1 08/02/19 ISSUED FOR PLANNING

Project

Middle Lypiatt House

Client

Mr. Michael Steele

Drawing Title

**Site Plan
Existing**

Scale Date Created

1:750 @ A1 25.08.17

Drawing Number

16095-000

Revision Revision Date

P1 08.02.19

Drawn By Checked By

JW AL

This drawing is to be used for planning purposes only.



Michaelis Boyd Associates
108 Palace Gardens Terrace
London W8 4RT

44 20 7221 1237
hello@michaelisboyd.com
michaelisboyd.com

