
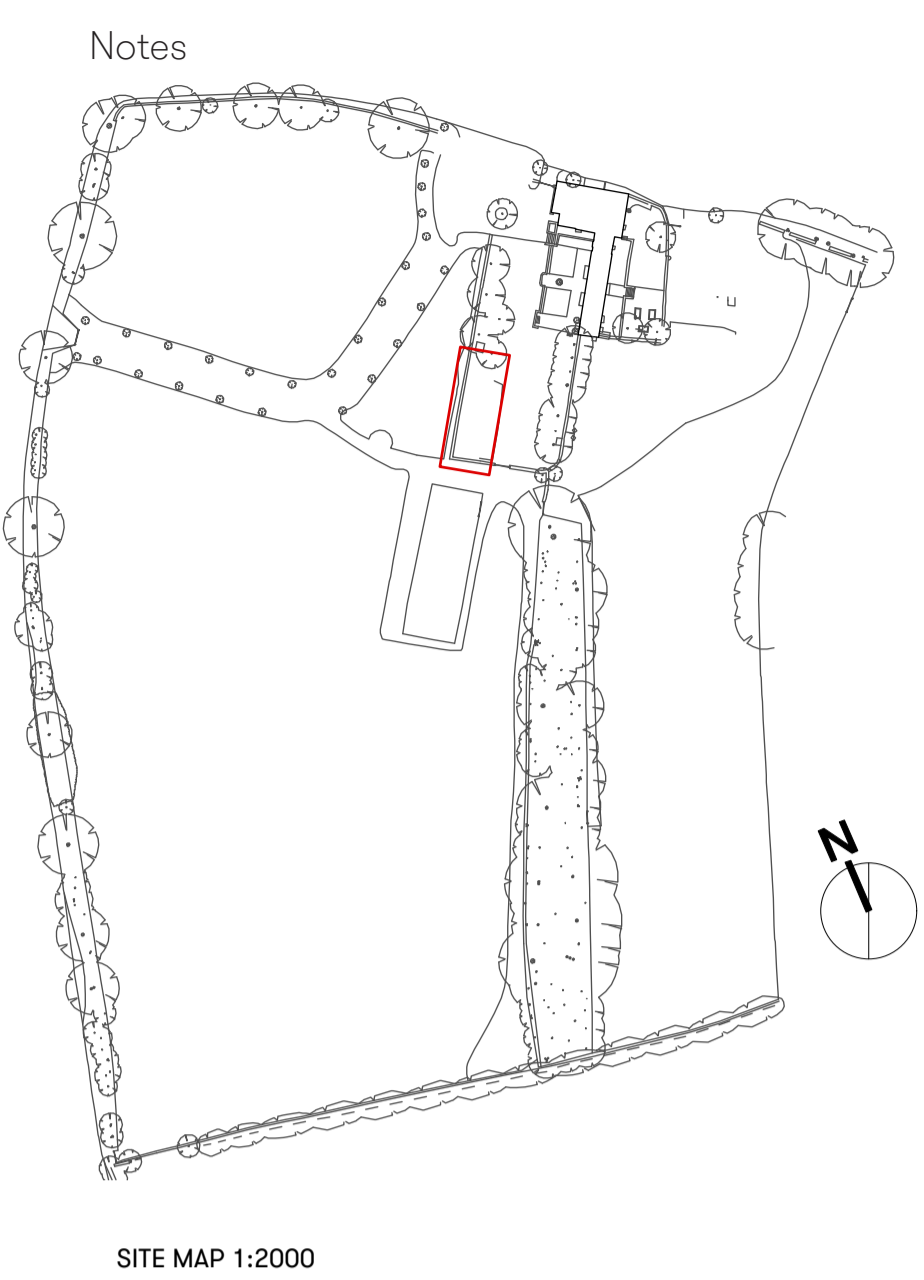


# EXISTING OUTHOUSE - GROUND FLOOR PLAN

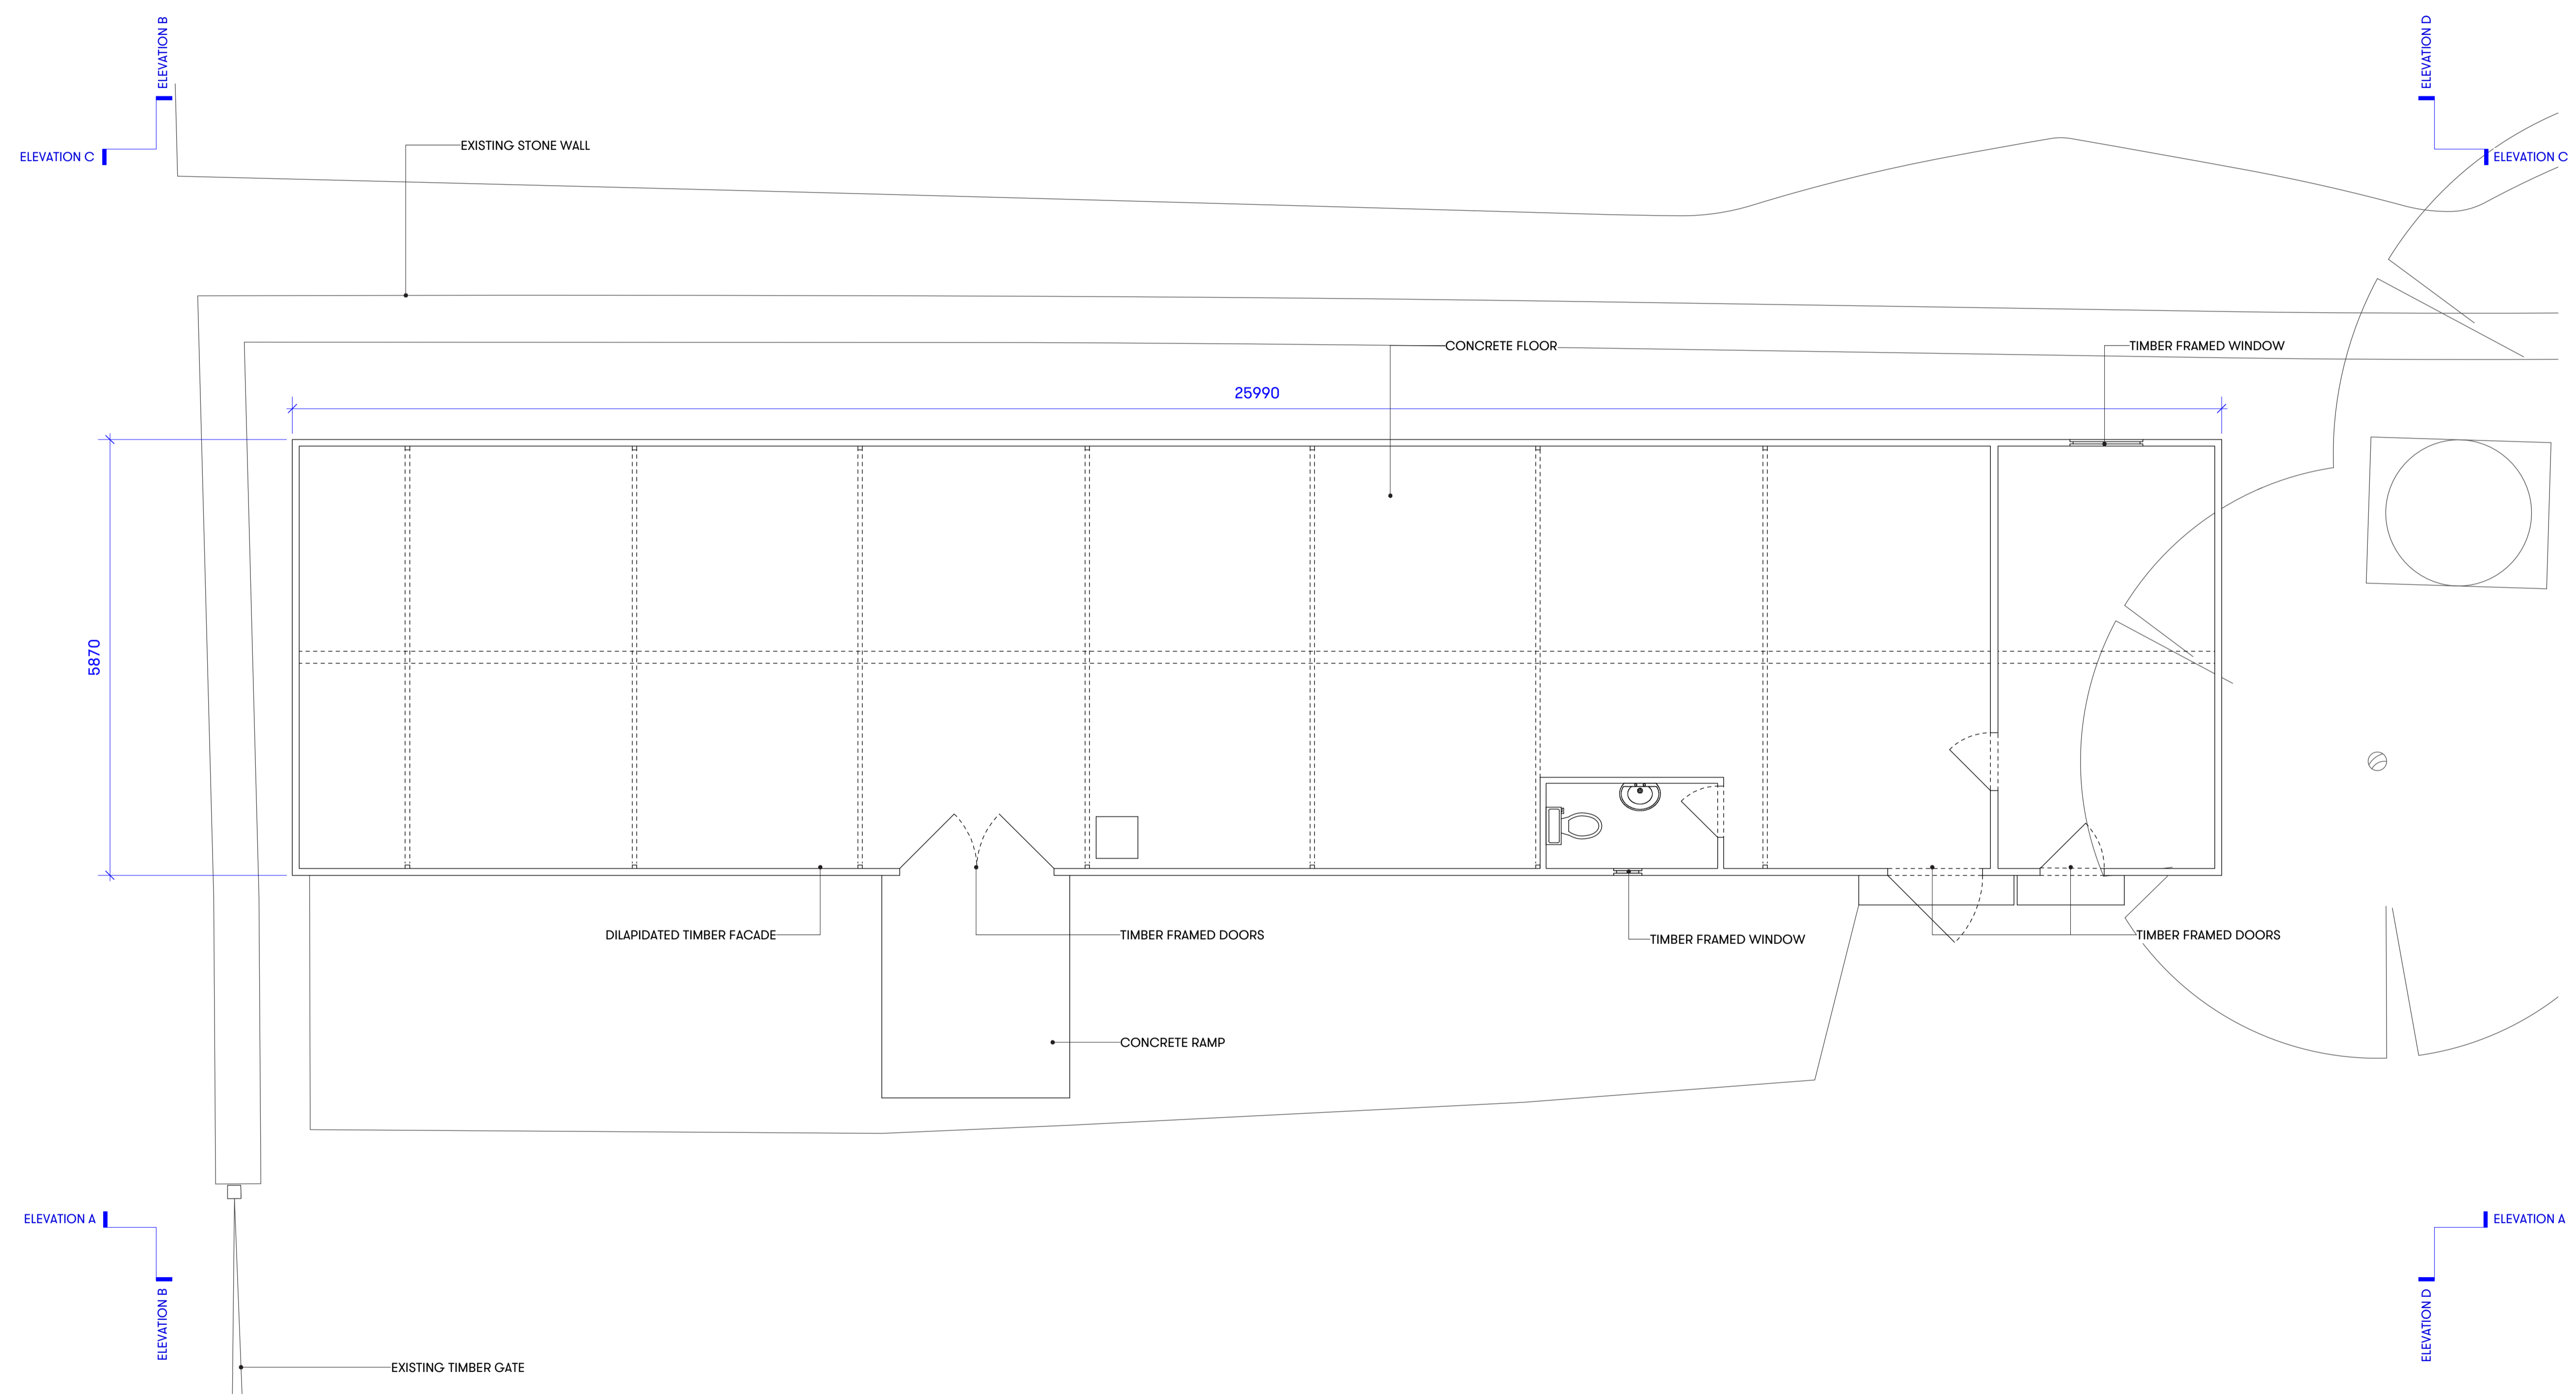

P1 06/07/18 ISSUED FOR PLANNING

Project  
**Middle Lypiatt House**

Client  
**Mr. Michael Steele**

Drawing Title  
**Outhouse  
Existing Ground Floor Plan**

Scale	Date Created
<b>1:50</b>	<b>25.08.17</b>

Drawing Number  
**16095-015**

Revision	Revision Date
<b>P1</b>	<b>06.07.18</b>

Drawn By	Checked By
<b>JW</b>	<b>AL</b>

This drawing to be used for planning purposes only.



**Michaelis Boyd Associates**  
108 Palace Gardens Terrace  
London W8 4RT

44 20 7221 1237  
hello@michaelisboyd.com  
michaelisboyd.com