



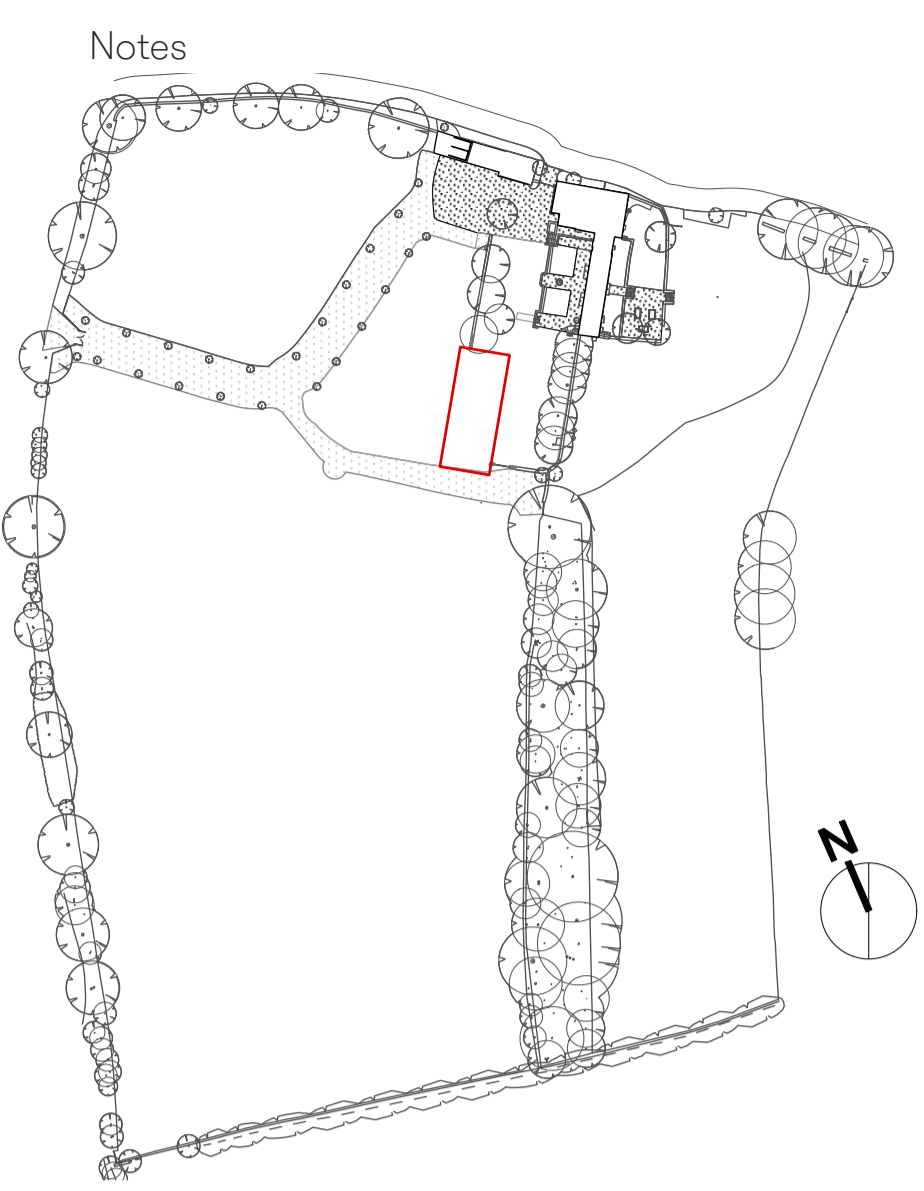


PROPOSED POOLHOUSE - ROOF PLAN

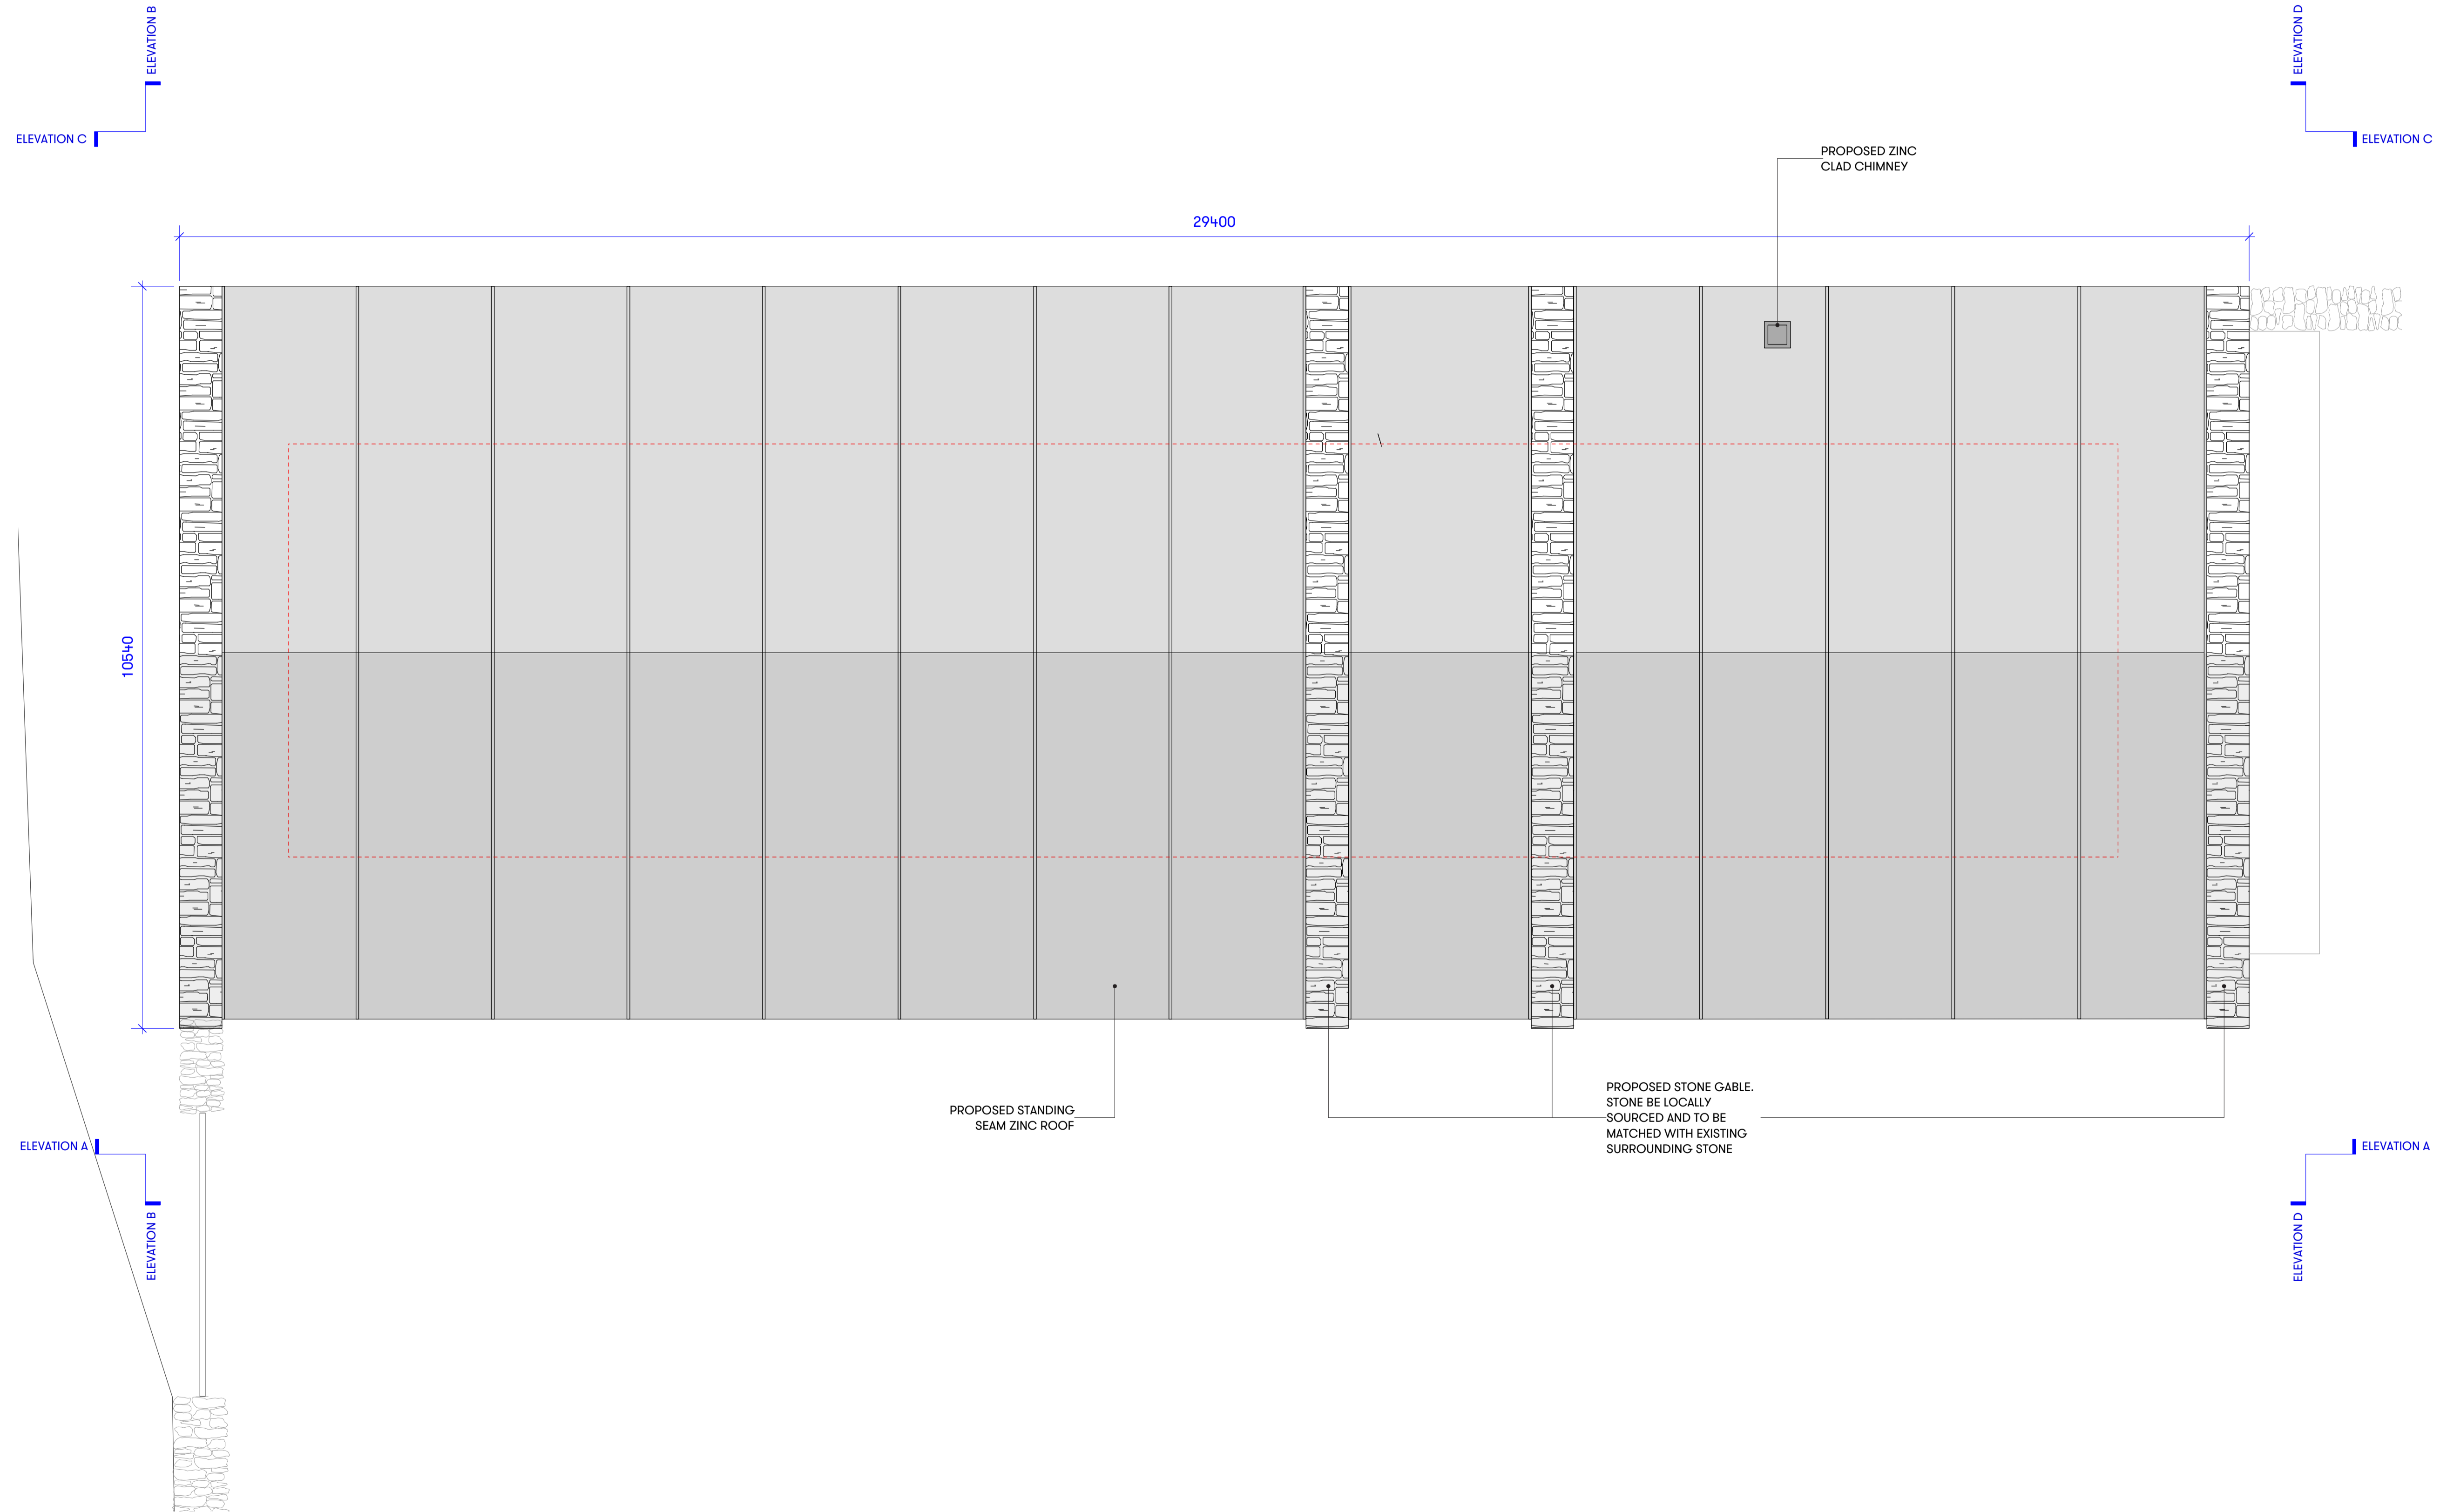

-  PROPOSED STANDING SEAM ZINC ROOF
-  PROPOSED STONE GABLES
-  LINE OF EXISTING FOOTPRINT

P1 06/07/18 ISSUD FOR PLANNING	
Project	
Middle Lypiatt House	
Client	
Mr. Michael Steele	
Drawing Title	
Poolhouse Proposed Roof Plan	
Scale	Date Created
1:50	25.08.17
Drawing Number	
16095-122	
Revision	Revision Date
P1	06.07.18
Drawn By	Checked By
JW	AL

This drawing to be used for planning purposes only.



Michaelis Boyd Associates
108 Palace Gardens Terrace
London W8 4RT

44 20 7221 1237
hello@michaelisboyd.com
michaelisboyd.com

