



STREET SCENE - EAST ELEVATION
SCALE 1:200

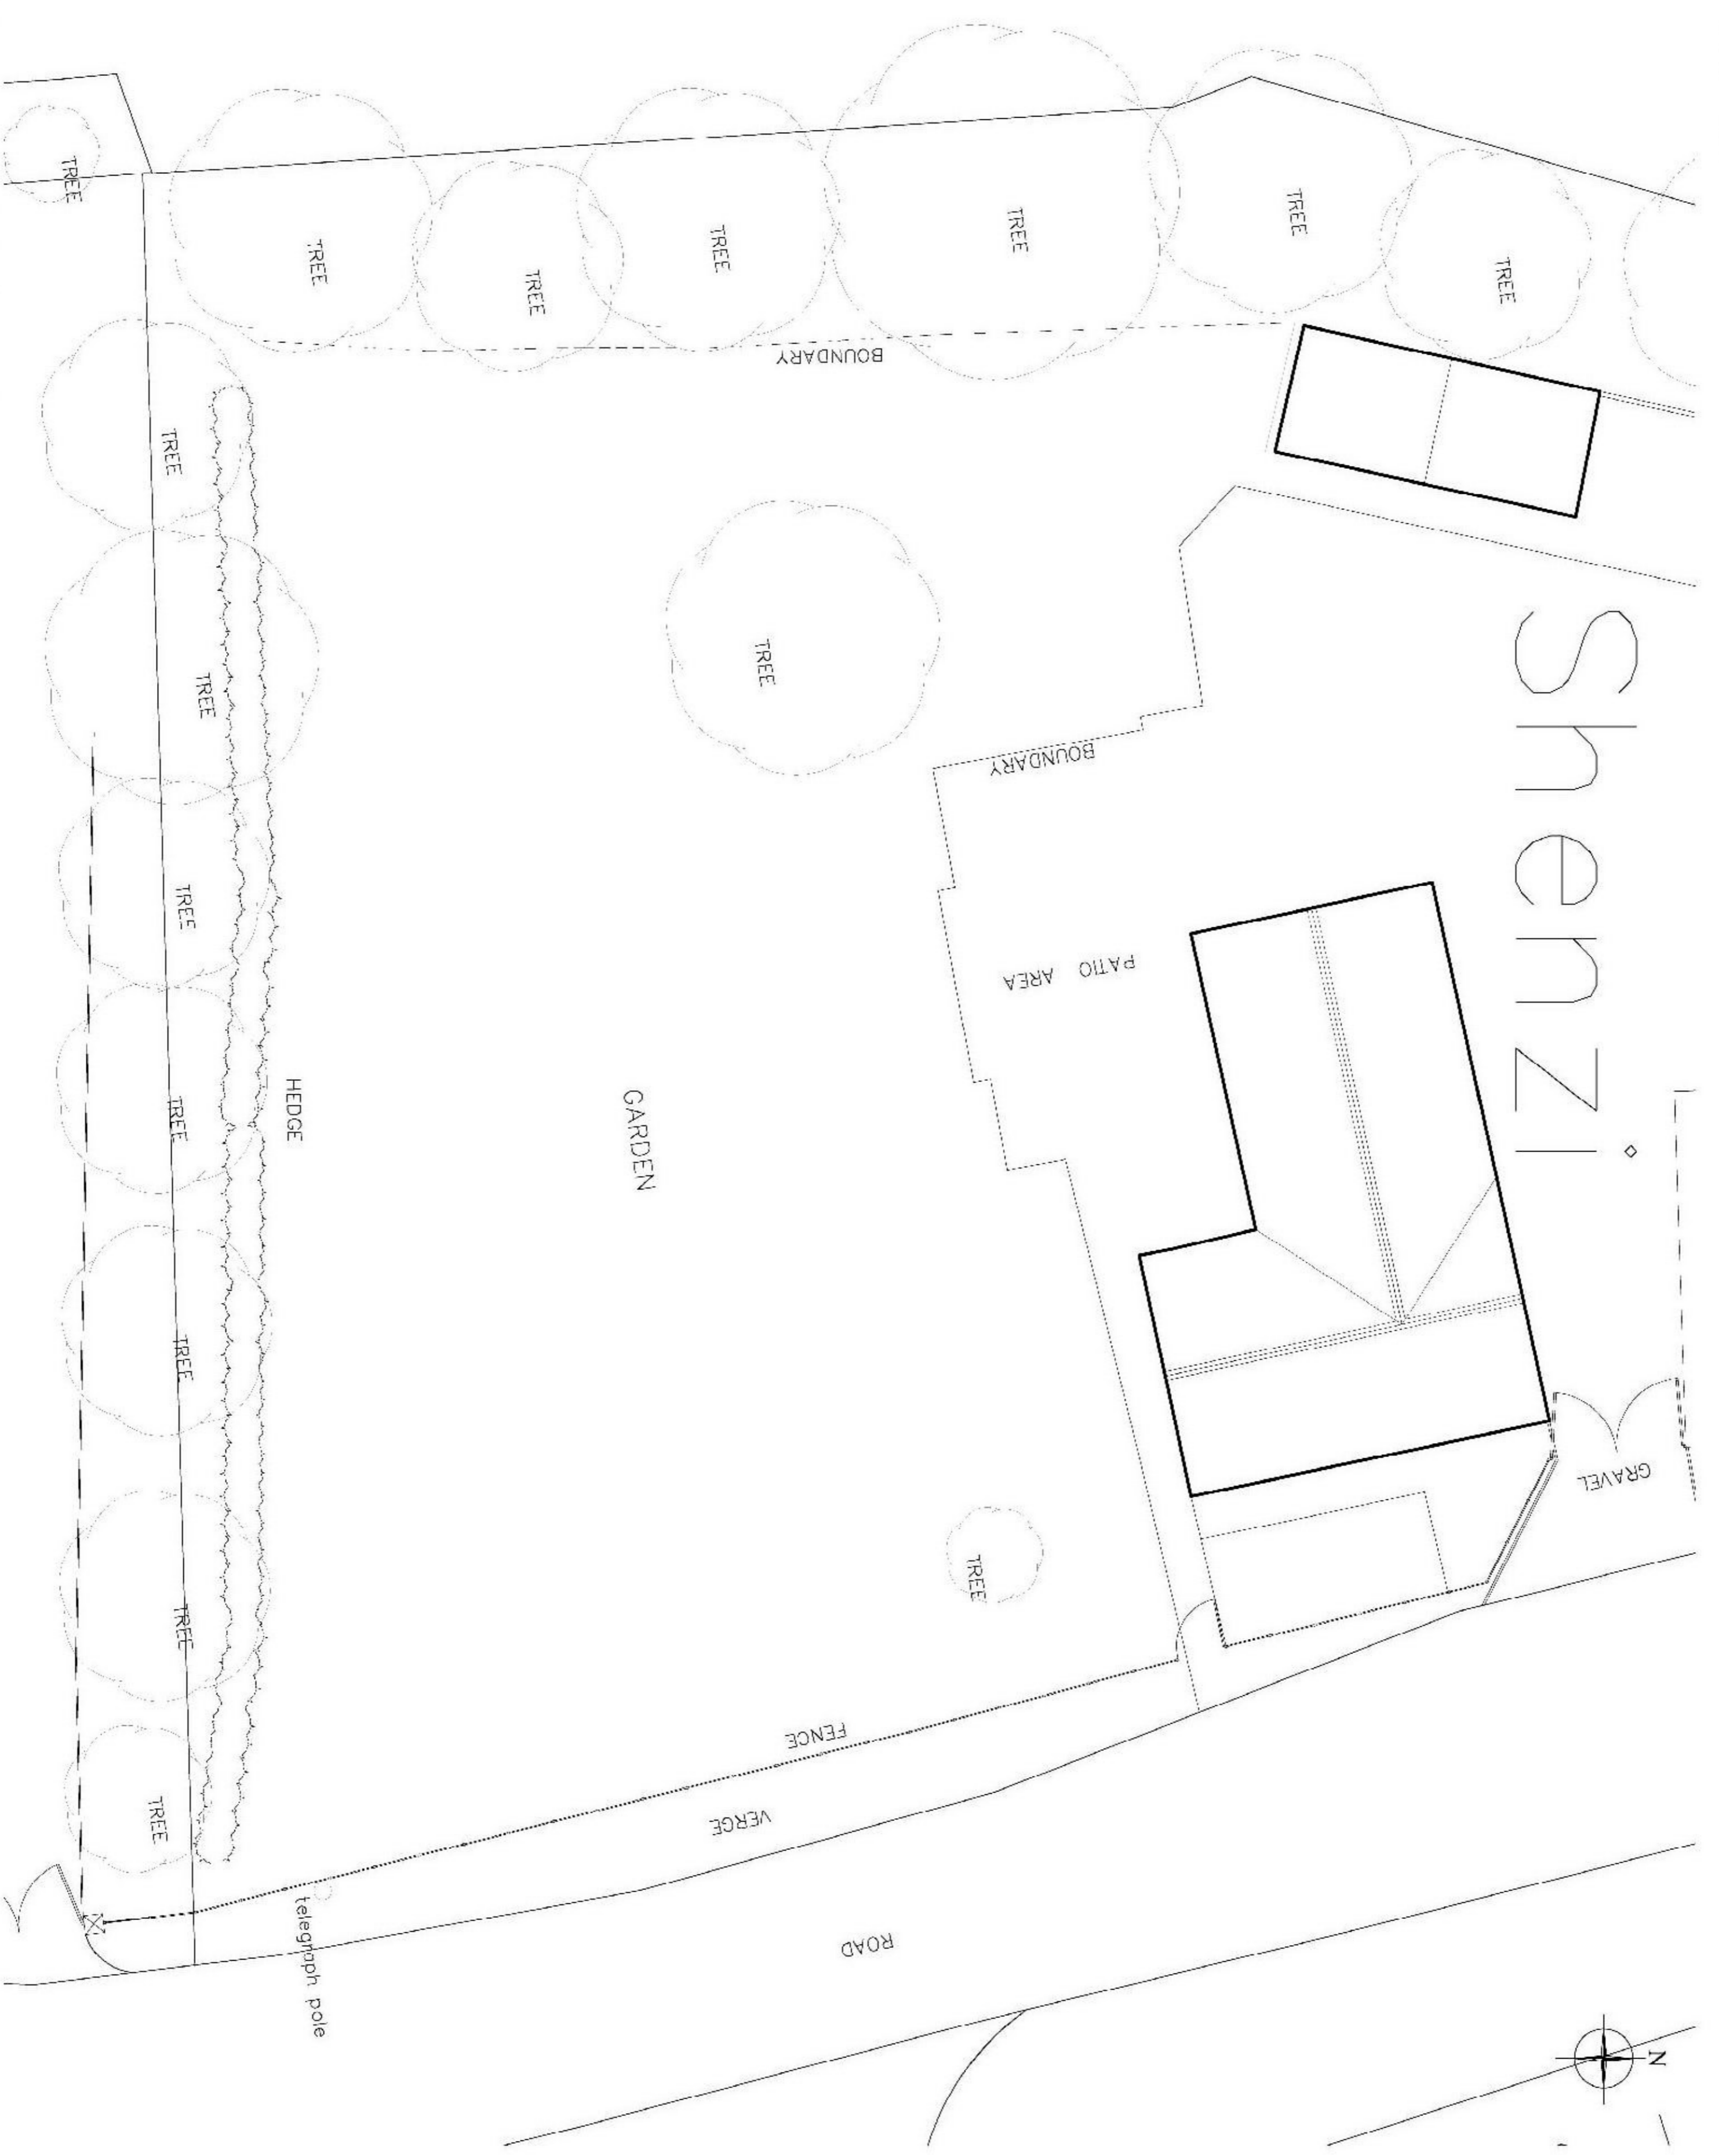

EXISTING SITE PLAN
SCALE 1:100

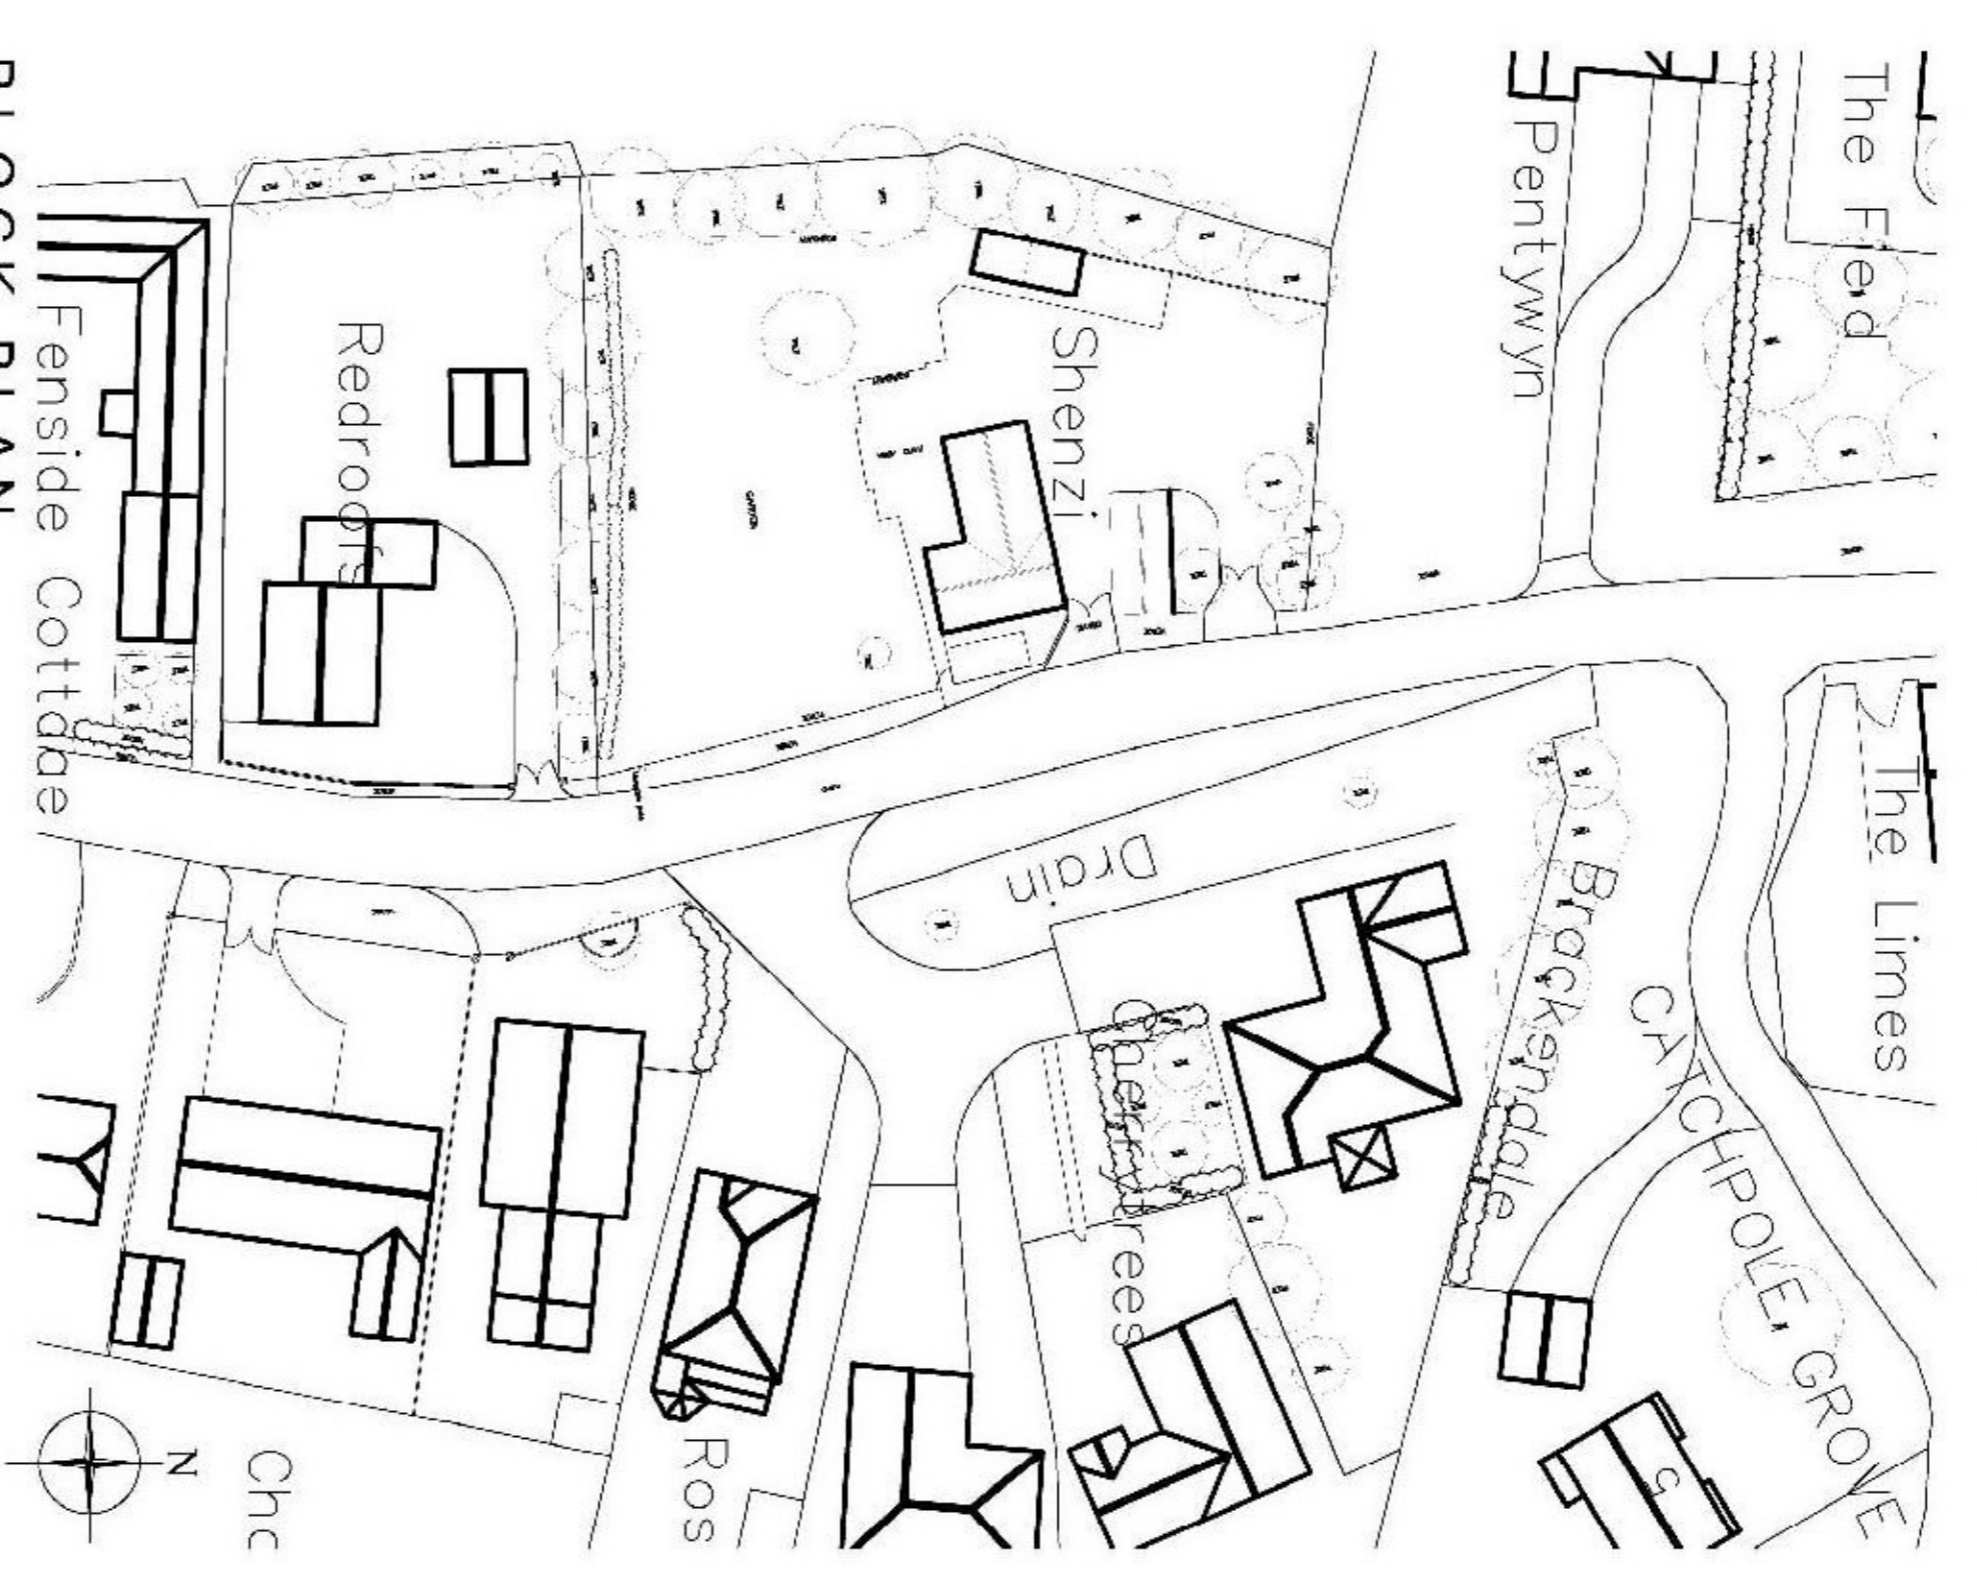

BLOCK PLAN
SCALE 1:500



client: Mrs Lisa Cunningham
 project: Proposed Development
 title: Existing Site Plan
 scale: As Shown (A1)
 drawing no: A3532 - 1002
 original size: A1
 date: March 2021

checkers: [Redacted]
 architectural consultants:
 LABOC
 CABE
 BOSTON
 STANTEC
 HOK
 HOK

www.dowdwan.com
 www.dowdwan.com