

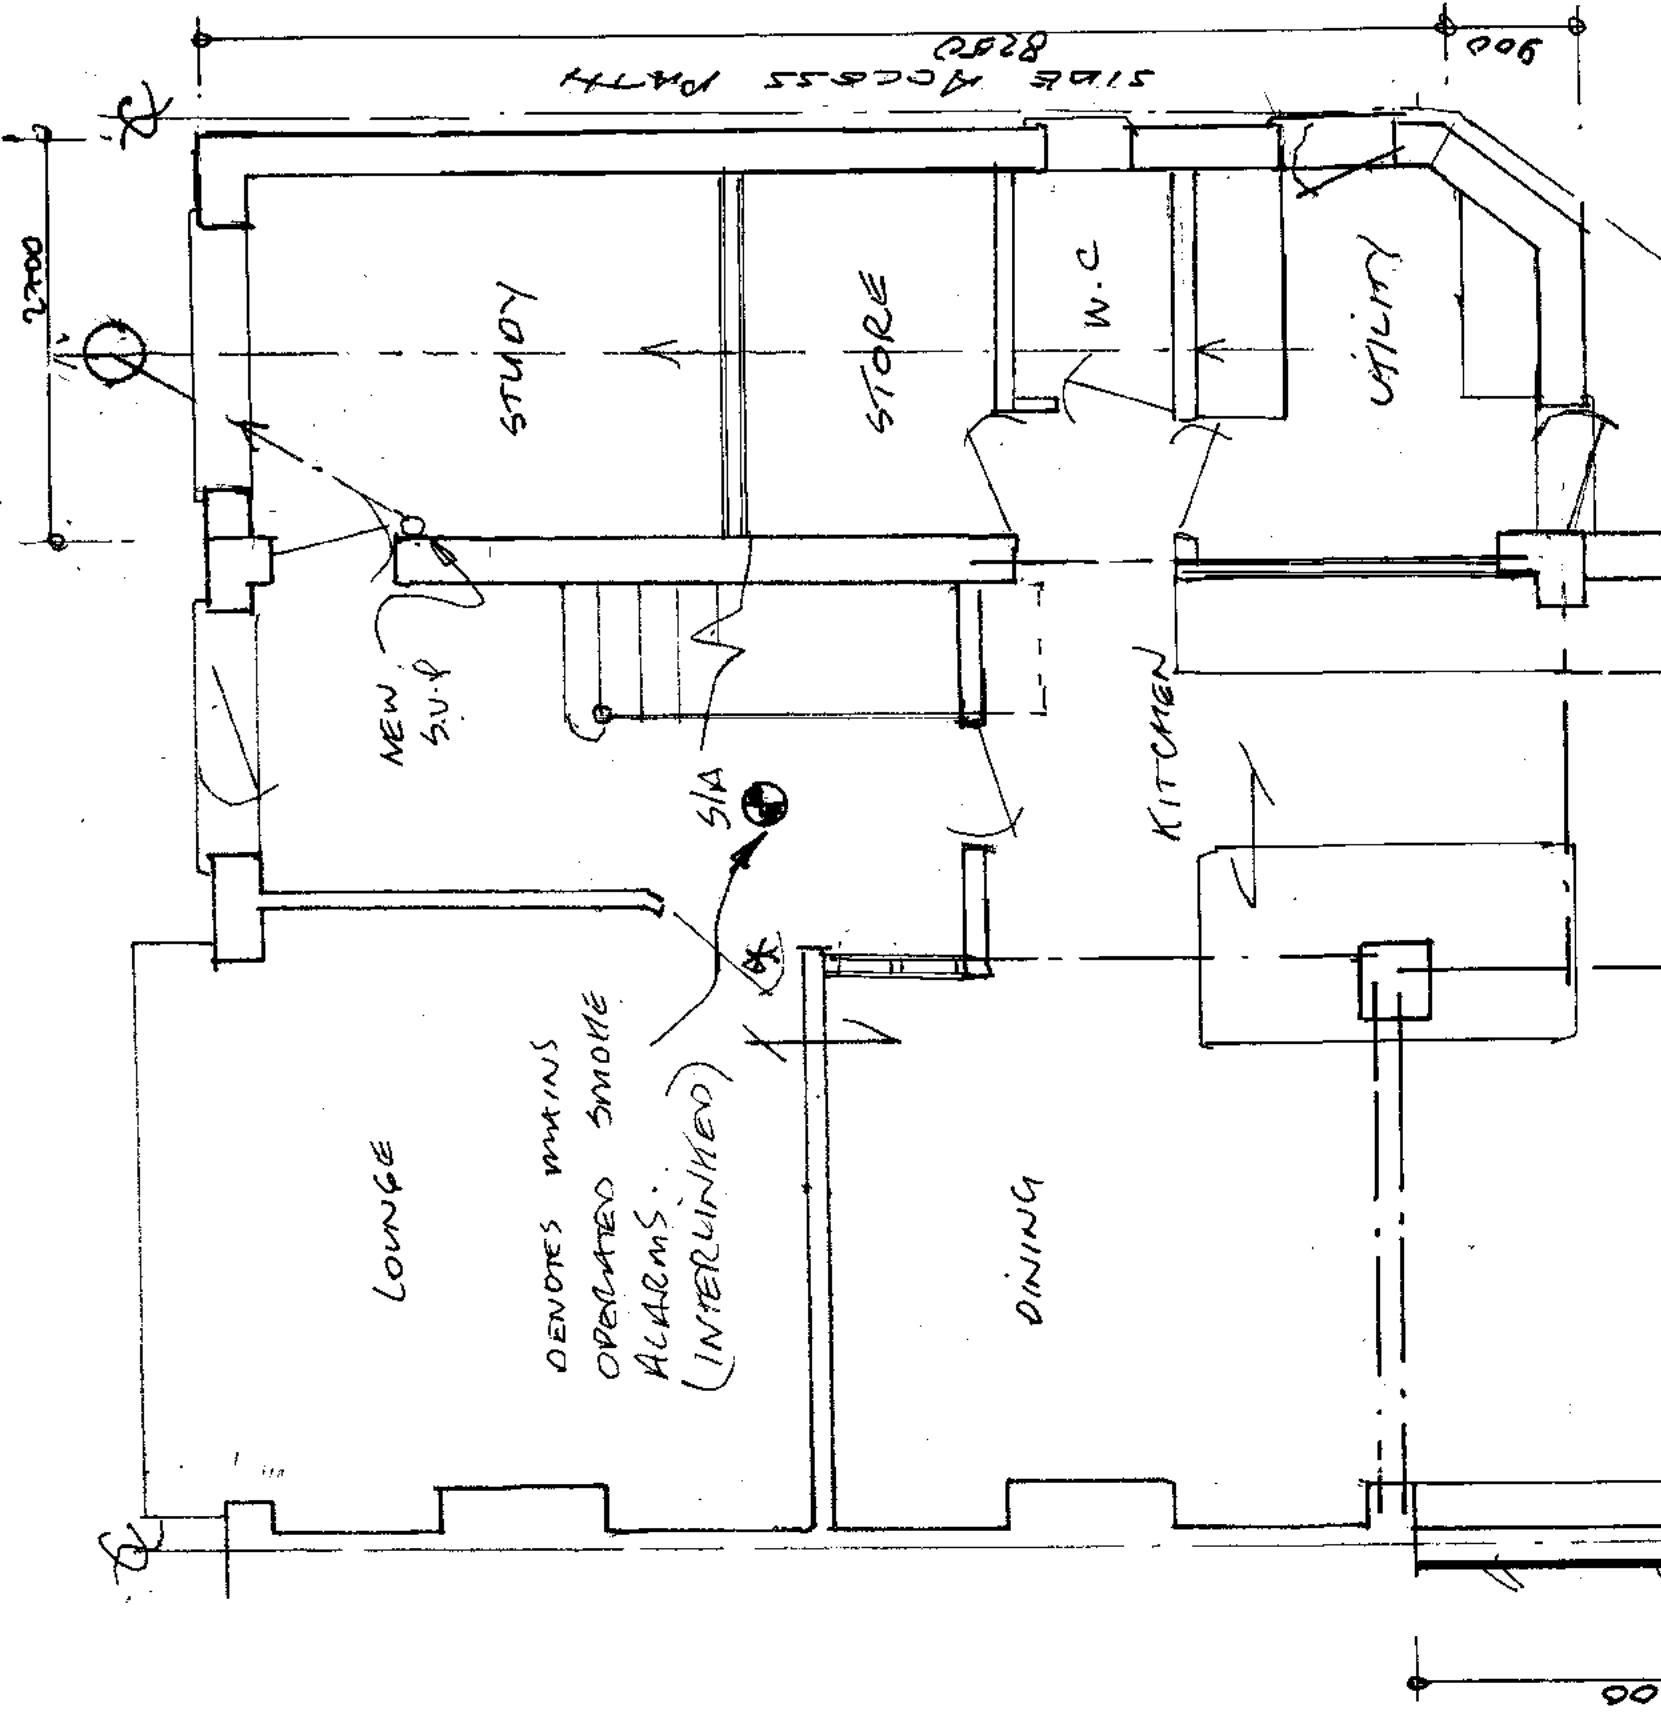
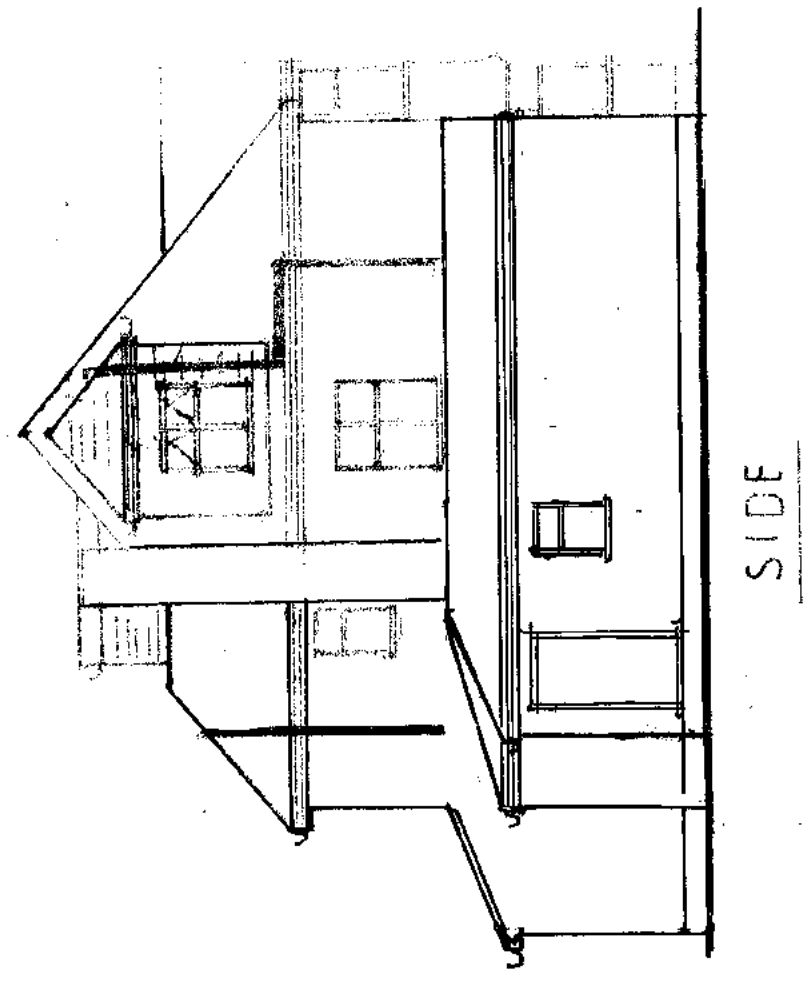





EXIST'G G. FLOOR PLAN

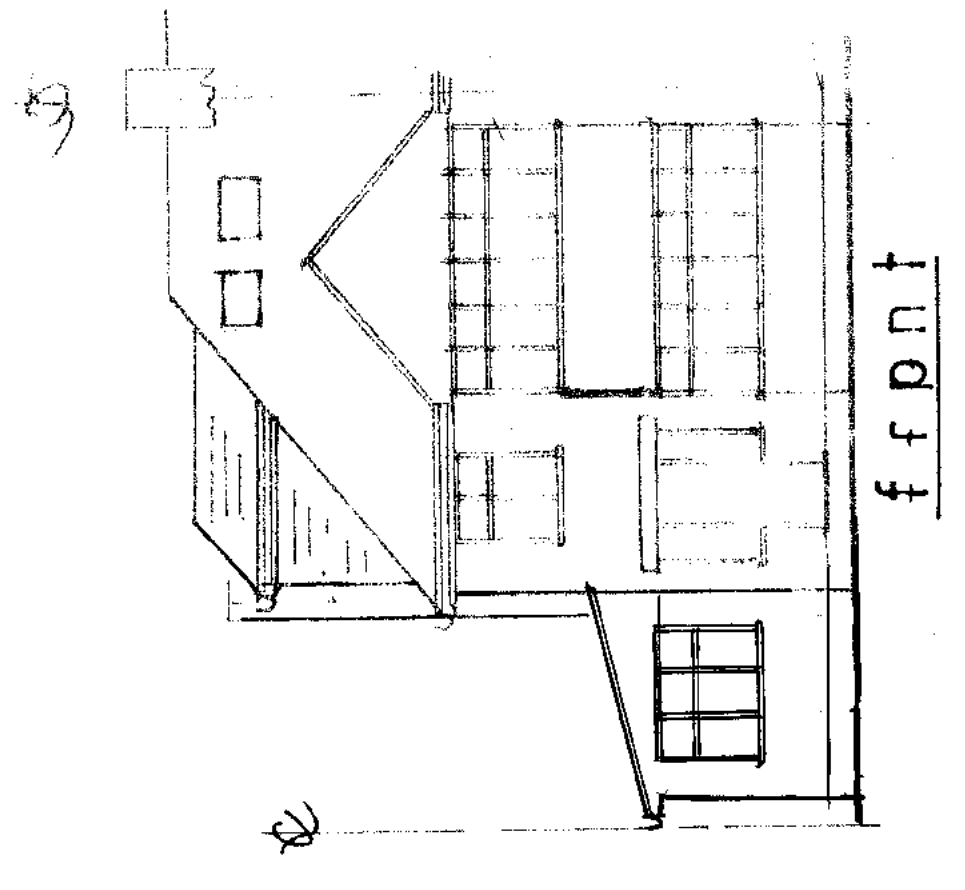

PROPOSED G. FLOOR PLAN

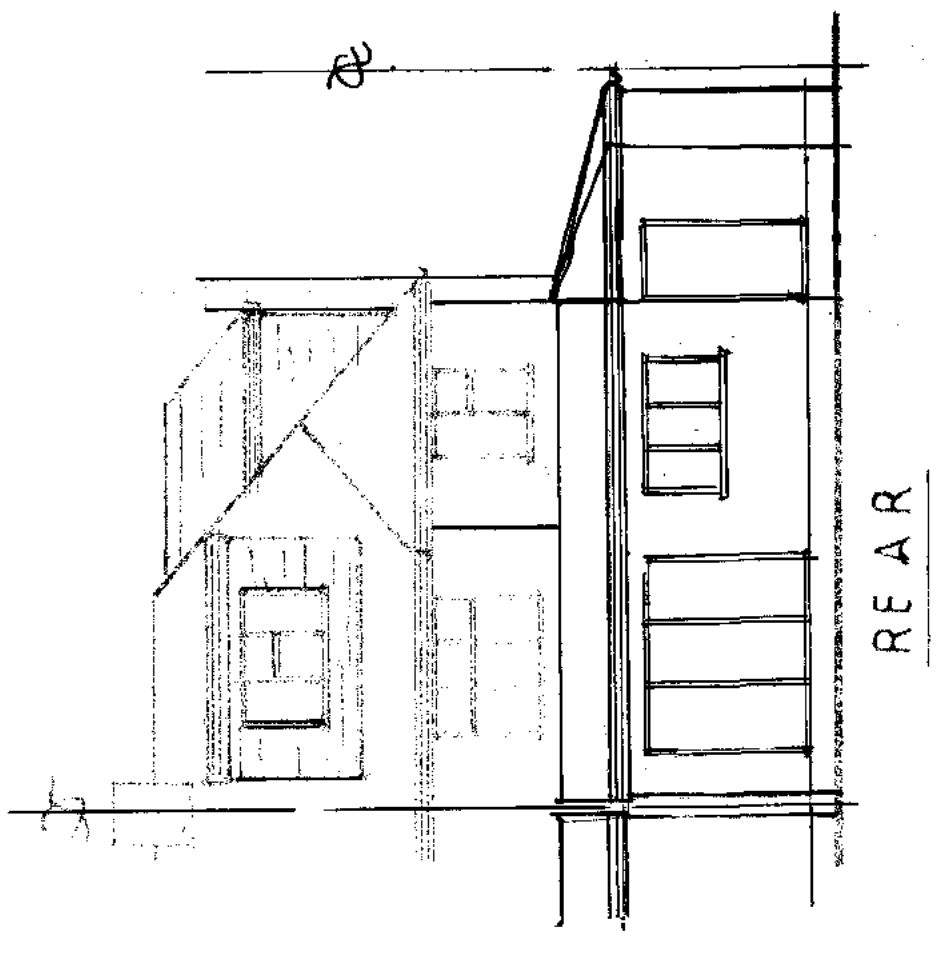


PROPOSED ELEVATIONS

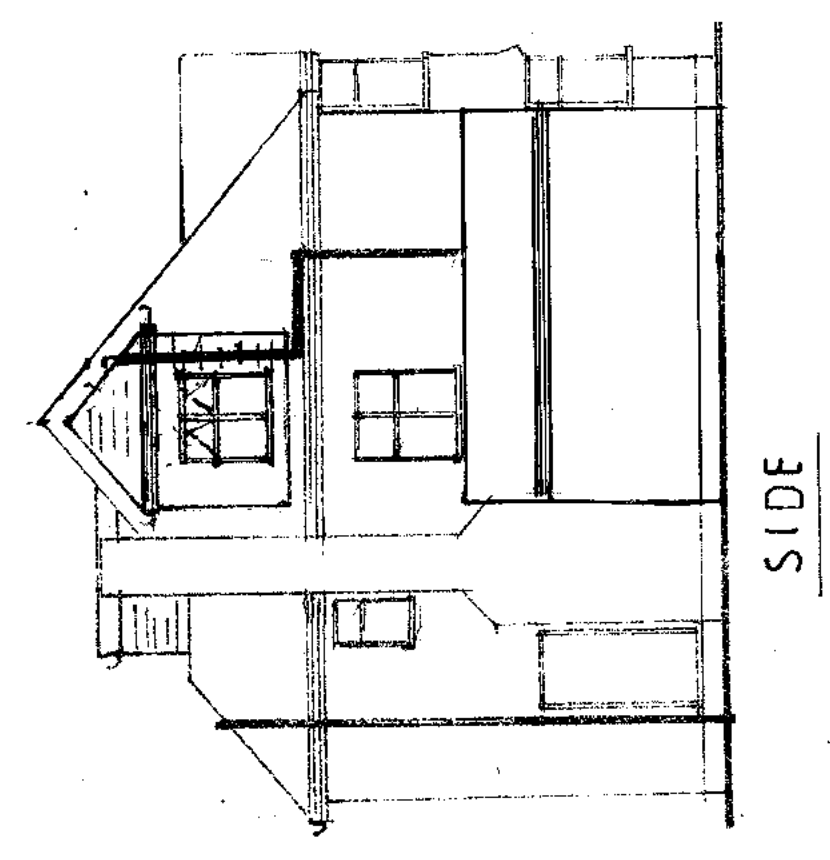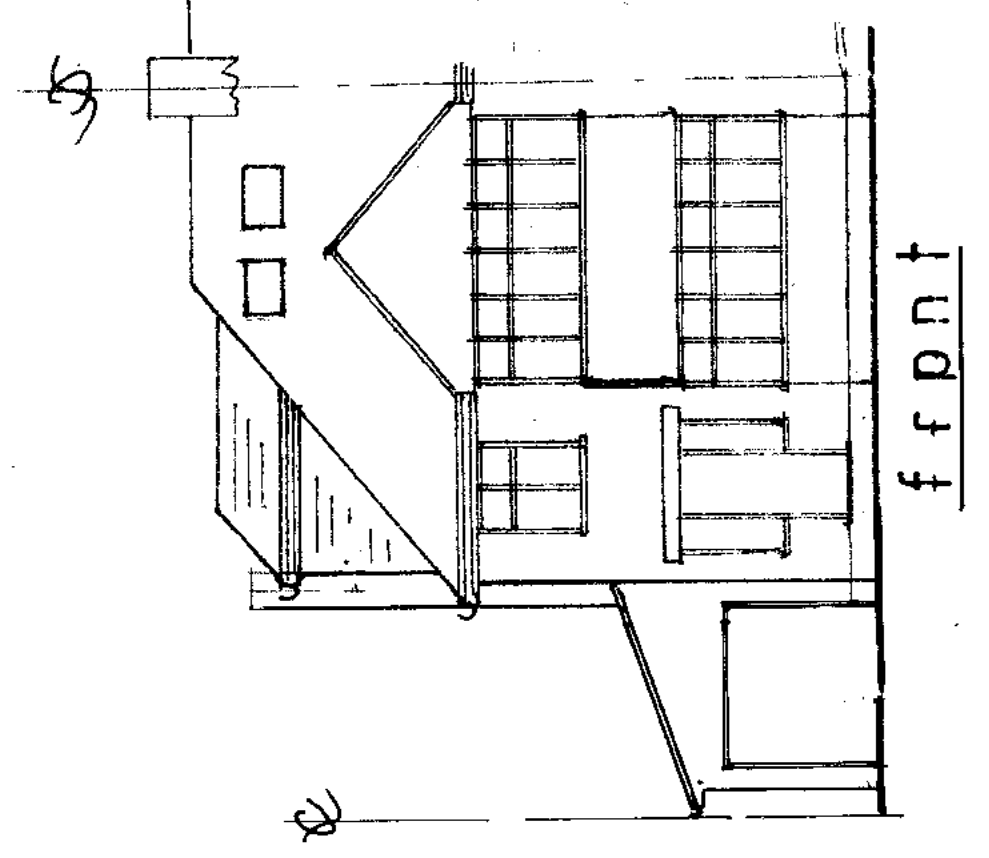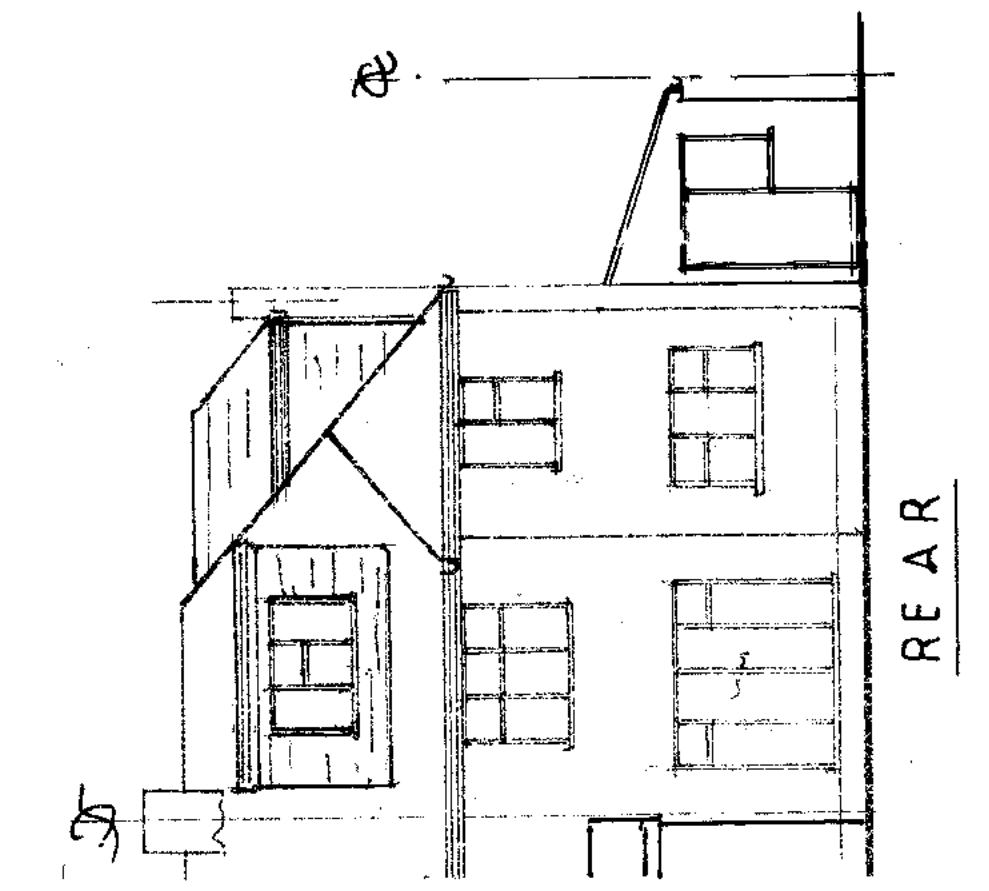

EXISTING ELEVATIONS

| A | Date | Revisions |
|---|------|-----------|
|   |      |           |
|   |      |           |
|   |      |           |

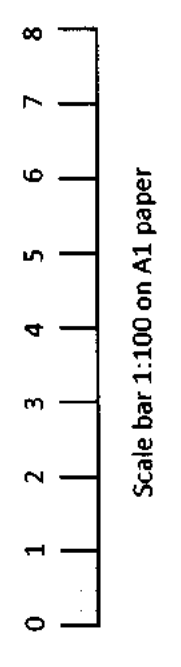

Client: **Mrs Emma L. Rawlins**  
 Job Title: **31A West Street Ewell**

Drawing Title: **PROPOSED SINGLE STOREY SIDE AND REAR EXTENSION**

Scale: **1:50 1:100**  
 Date: **APRIL 21** Drawn by: **LD**

Dwg. No.: **COLLF110**