




FRONT ELEVATION  
(SOUTH FACING)

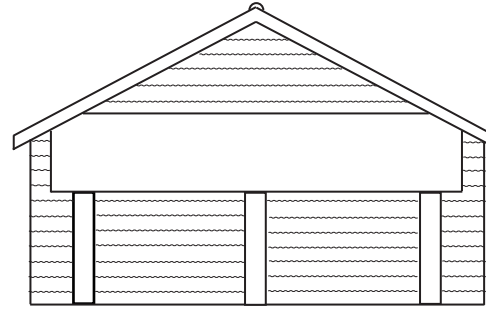

SIDE ELEVATION  
(EAST FACING)

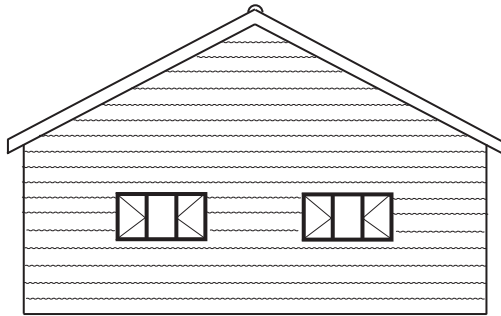

SIDE ELEVATION  
(WEST FACING)

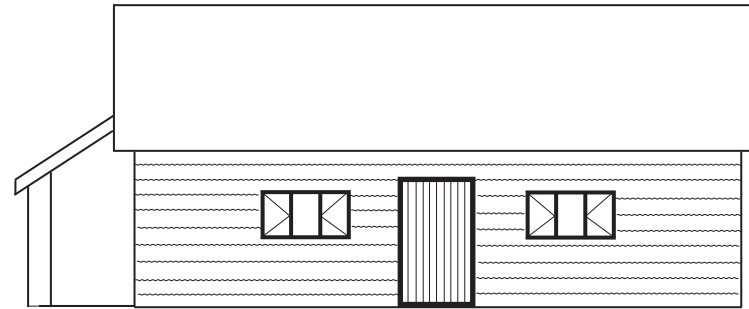

REAR ELEVATION  
(NORTH FACING)

PROPOSED ELEVATIONS - DRAWING No - DGH/2611/01

ALL DIMENSIONS TO BE CHECKED ON SITE  
DO NOT SCALE FROM THIS DRAWING.  
COPYWRITE RESERVED

Ref No - PP-09702936 - 06/04/2021  
Project Location - Betton Lodge Barn, Betton, Market Drayton, TF9 4AD  
Drawing Title: Erection of Garage/Garden & Log Store  
Drawings submitted by: David G Henshaw  
Original - A4  
Scale 1:100  
Date of Submission : 06 April 2021