



REAR ELEVATION

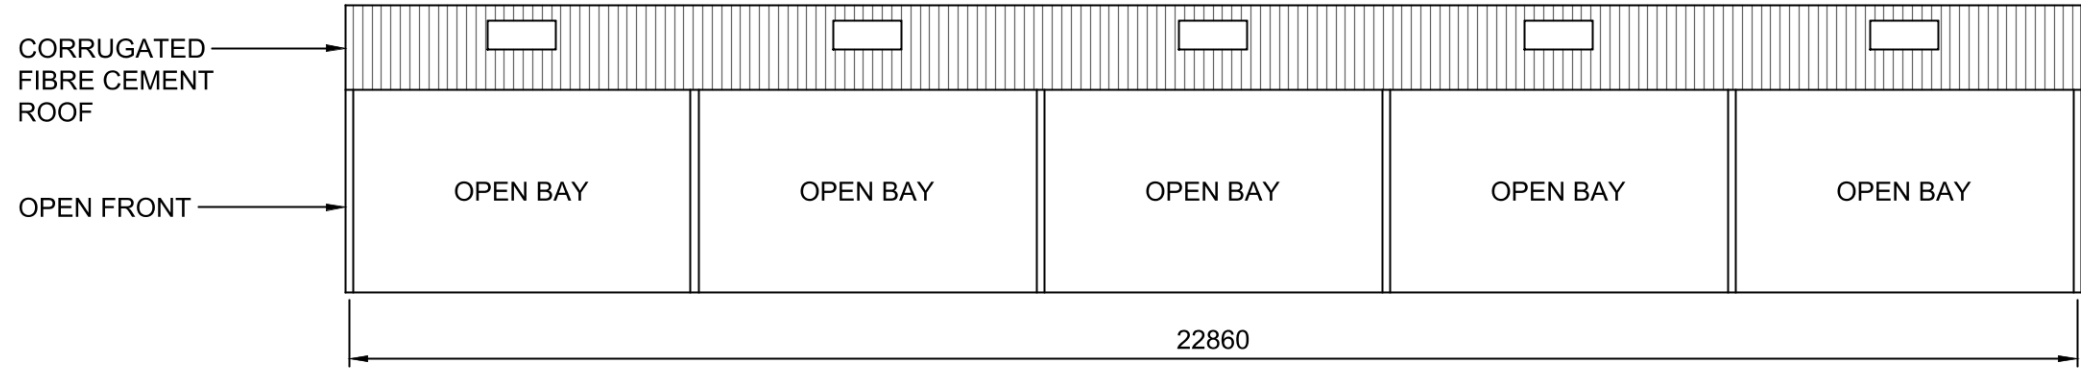


FRONT ELEVATION




BUILDING PLAN

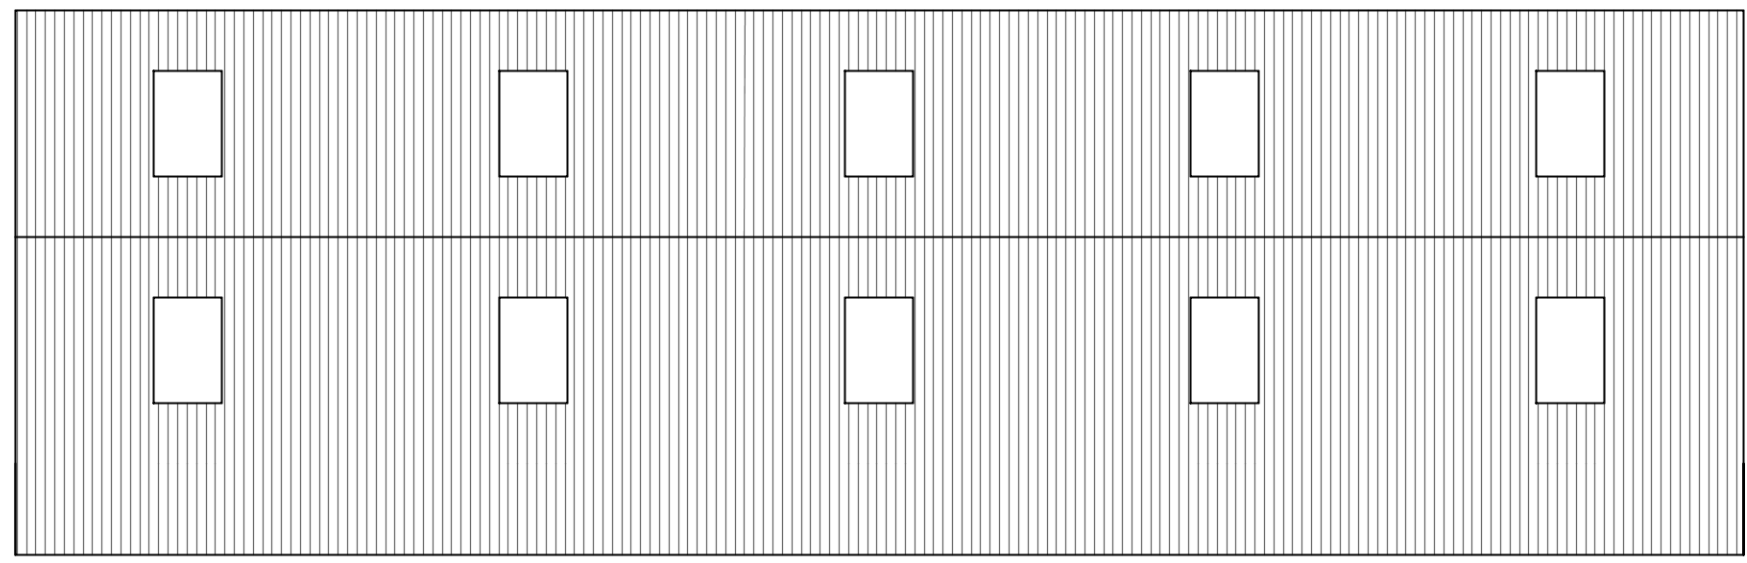

ROOF PLAN

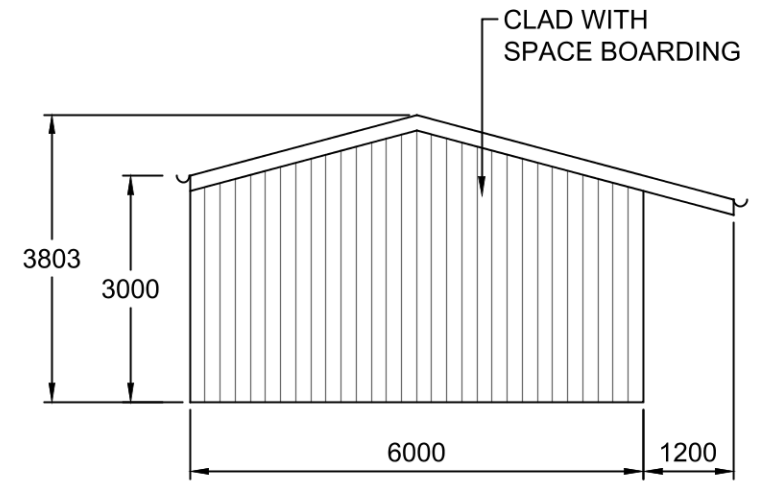

SIDE ELEVATION

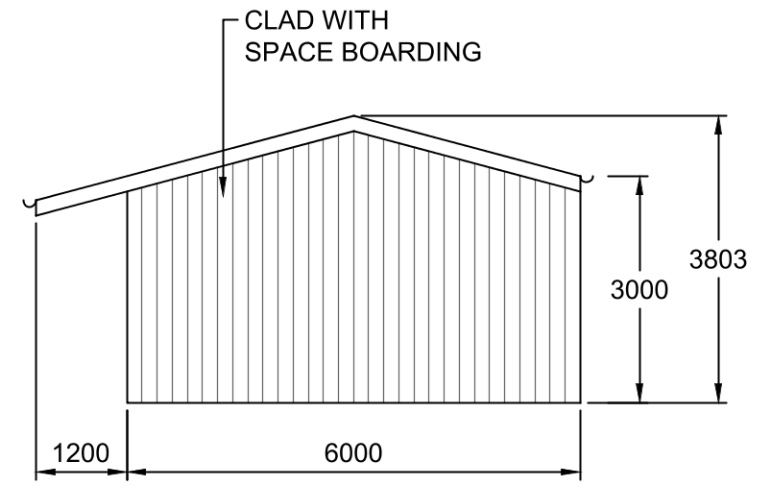

SIDE ELEVATION



|   |                |
|---|----------------|
| WOODHAYES ENTERPRISES LTD                   |                |
| Woodhayes Farm<br>Luppitt, Honiton EX14 4TP |                |
| TITLE: WOODHAYES FARM<br>PROPOSED POLE BARN |                |
| SCALE: 1:100 @ A3                           | DATE: 19-04-21 |
| DRAWING No.: WF/01                          |                |