



# 4 Jubilee Grove

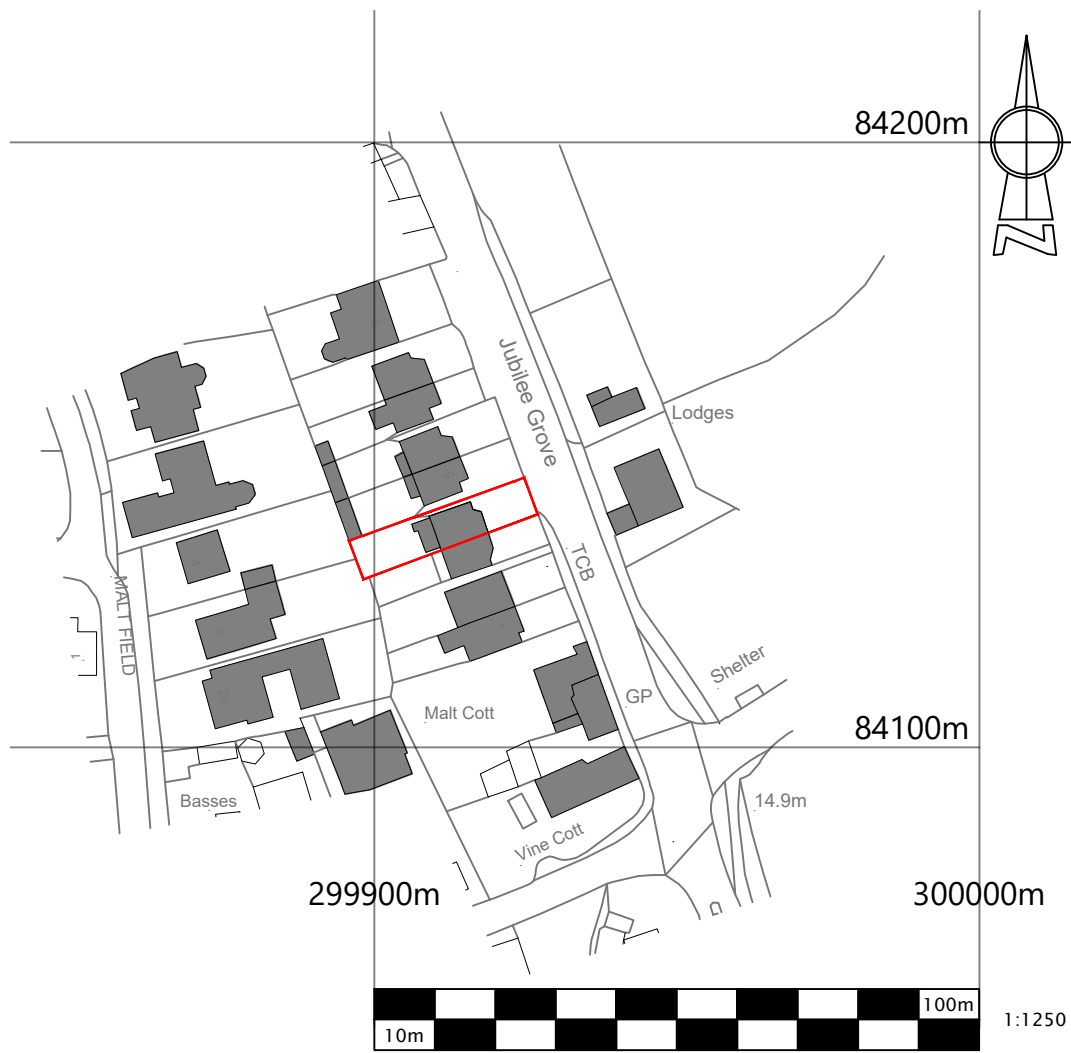

Location Plan 1:1250

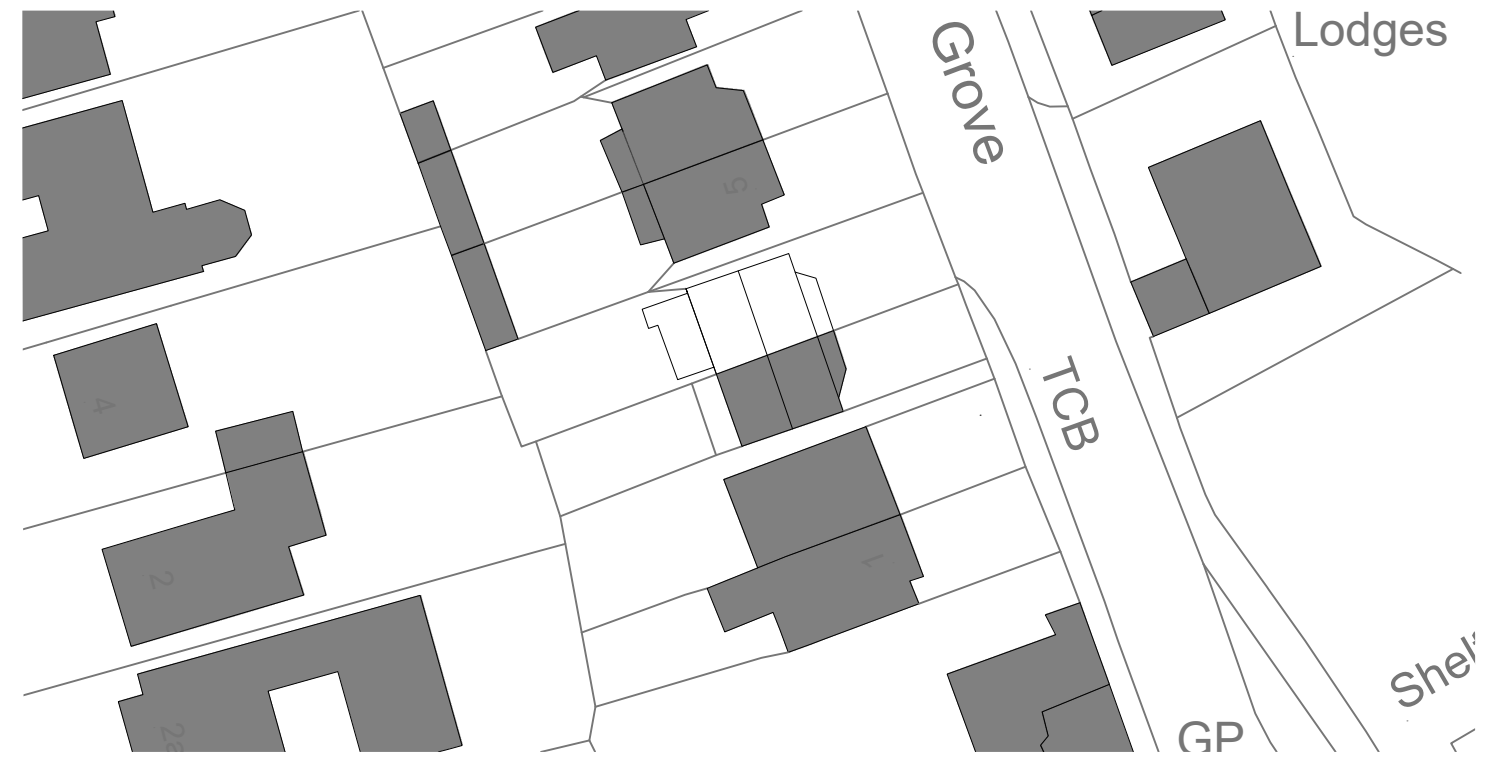

Existing Site Plan 1:500




Proposed Site Plan 1:500



## Location, Existing & Proposed Site

©Crown Copyright and database rights 2021 OS Licence no. 100041041

<p>CLIENT Mr Aplin &amp; Mrs Poole</p>	<p>DRAWING OF Location, Existing &amp; Proposed Site Plans</p>	<p>drawing no <b>P2037:01</b></p>	<p>rev -</p> <p>date 26/04/21</p>		
<p>PROJECT Proposed rear extension 4 Jubilee Grove, Lympstone</p>		<p>scale at A3 1:500 / 1:1250</p>	<p>drawn ALP</p> <p>check CLP</p>		