




# 4 JUBILEE GROVE, EXMOUTH

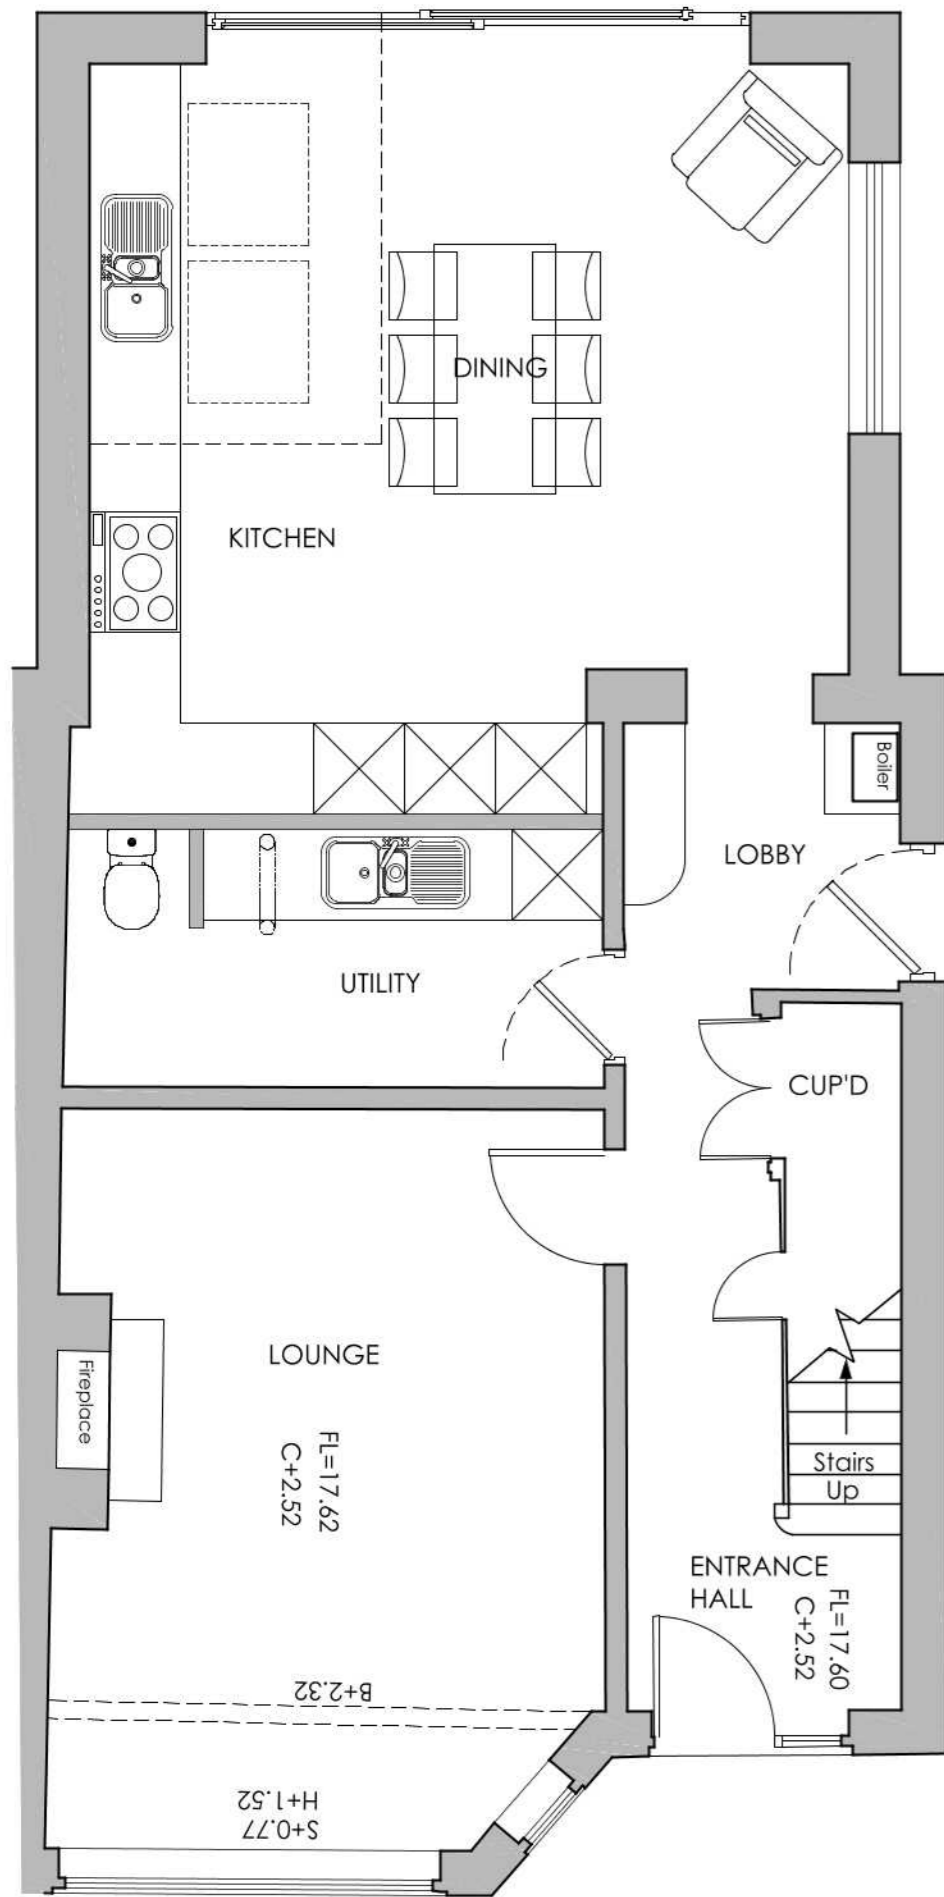


Proposed Ground Floor Plan

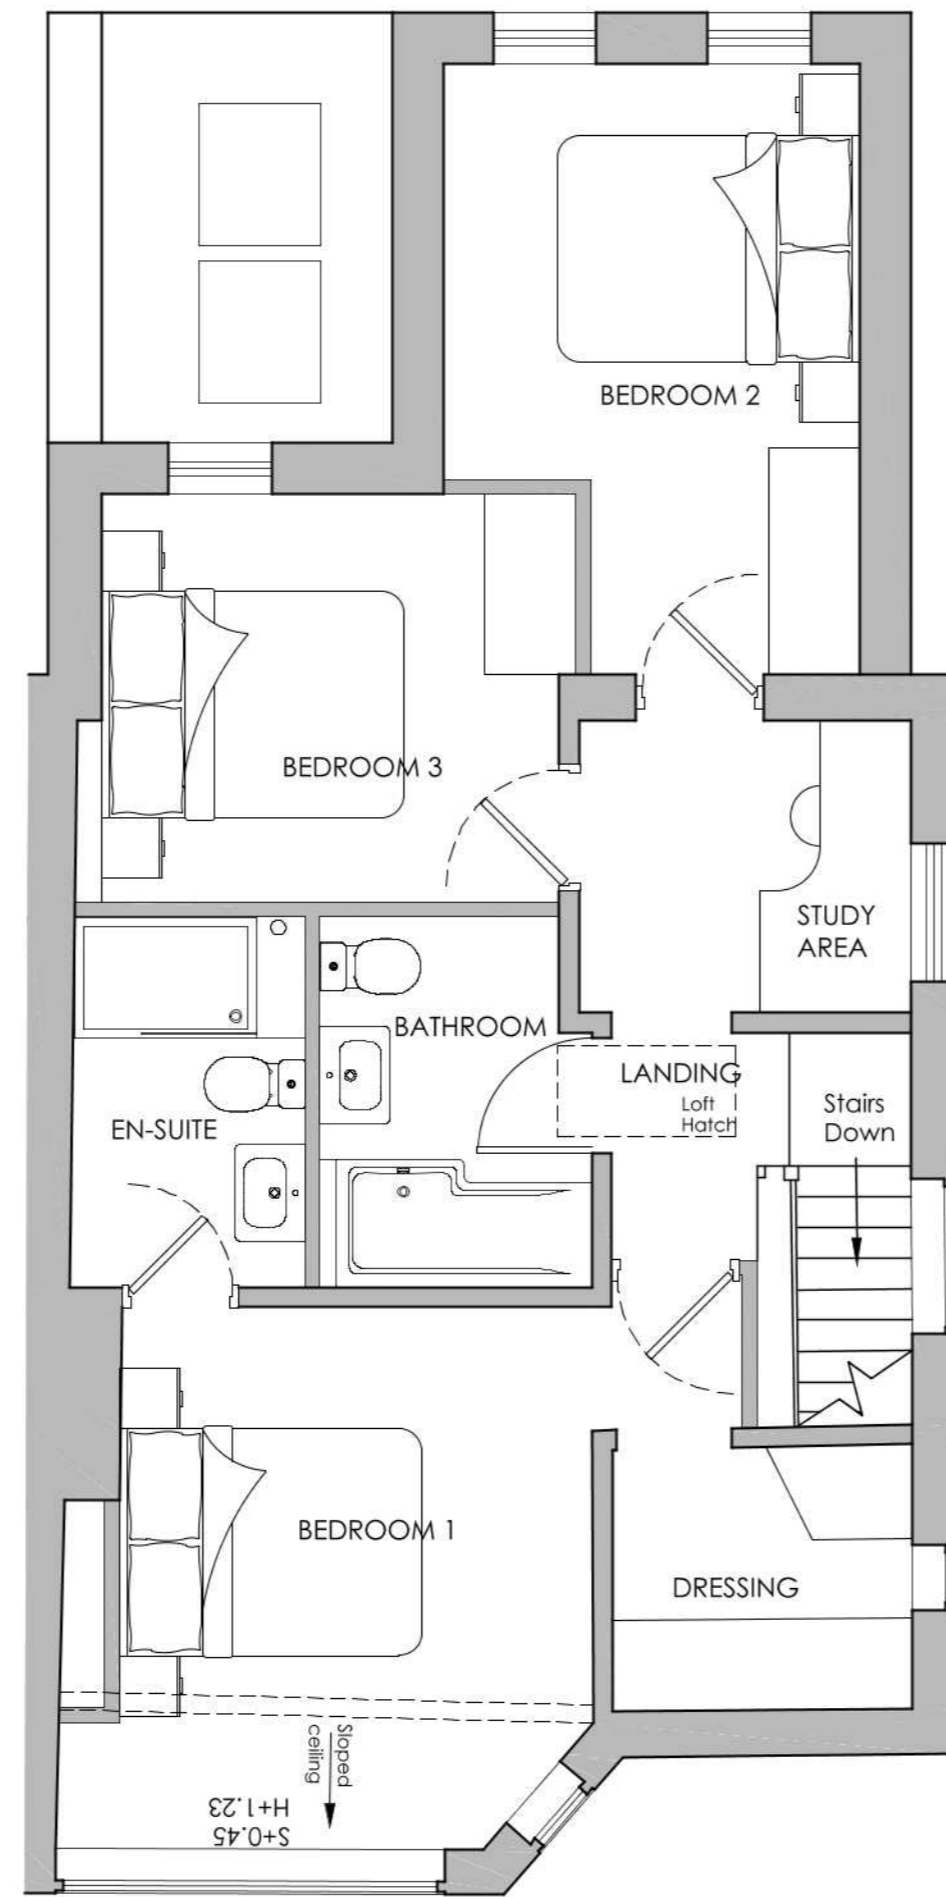

Proposed First Floor Plan

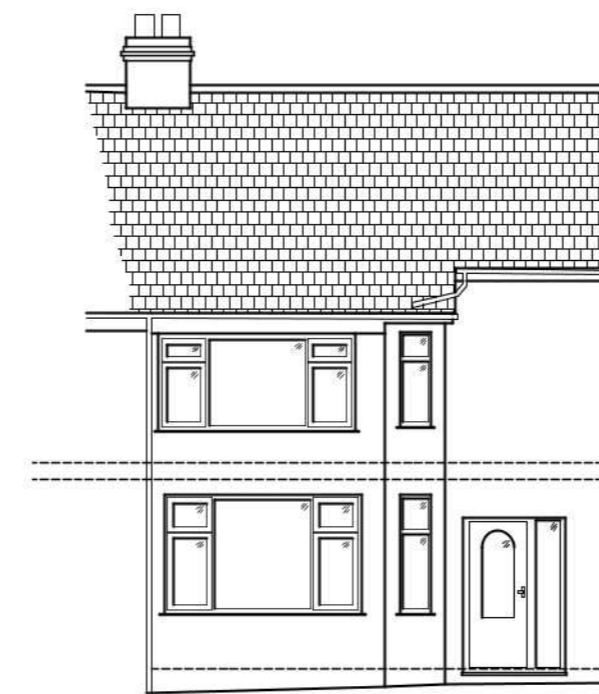


Front Elevation

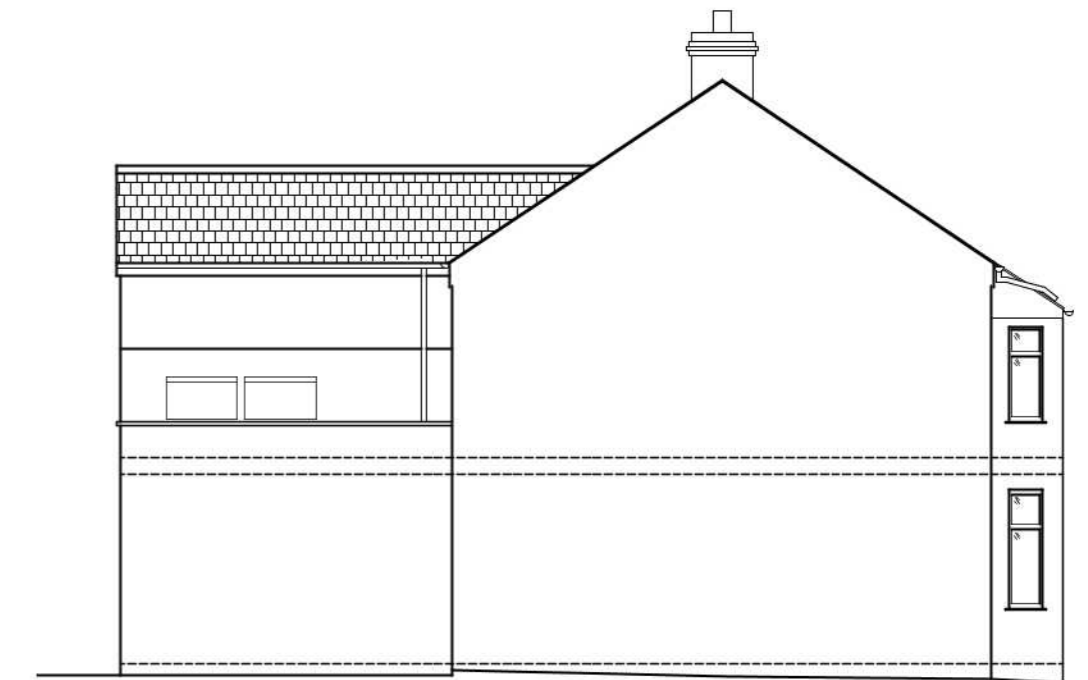

Side Elevation



Side Elevation

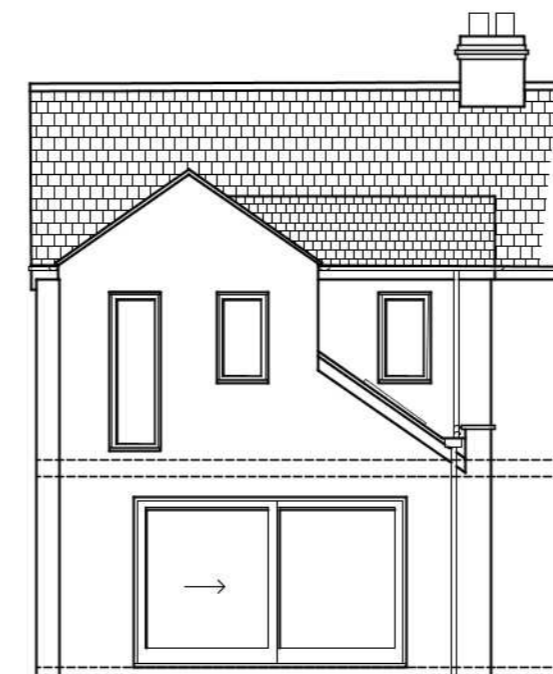

Rear Elevation



CLIENT:  
Mr Aplin & Mrs Poole

PROJECT:  
4 JUBILEE GROVE  
LYMPSTONE

DRAWING OF:  
PROPOSED PLANS & ELEVATIONS

drawing no	rev	date
P2027:03	-	23.04.21
scale at A2: 1:50, 100	drawn clp	check alp



## PROPOSED PLANS & ELEVATIONS