

4 JUBILEE GROVE, EXMOUTH




Front Elevation




Side Elevation



Rear Elevation

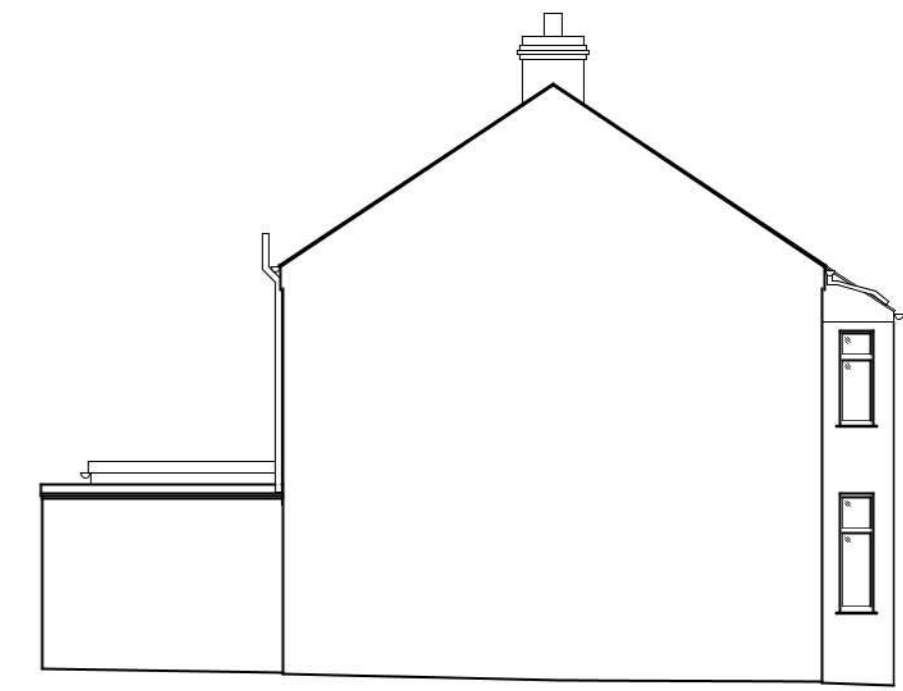

Side Elevation

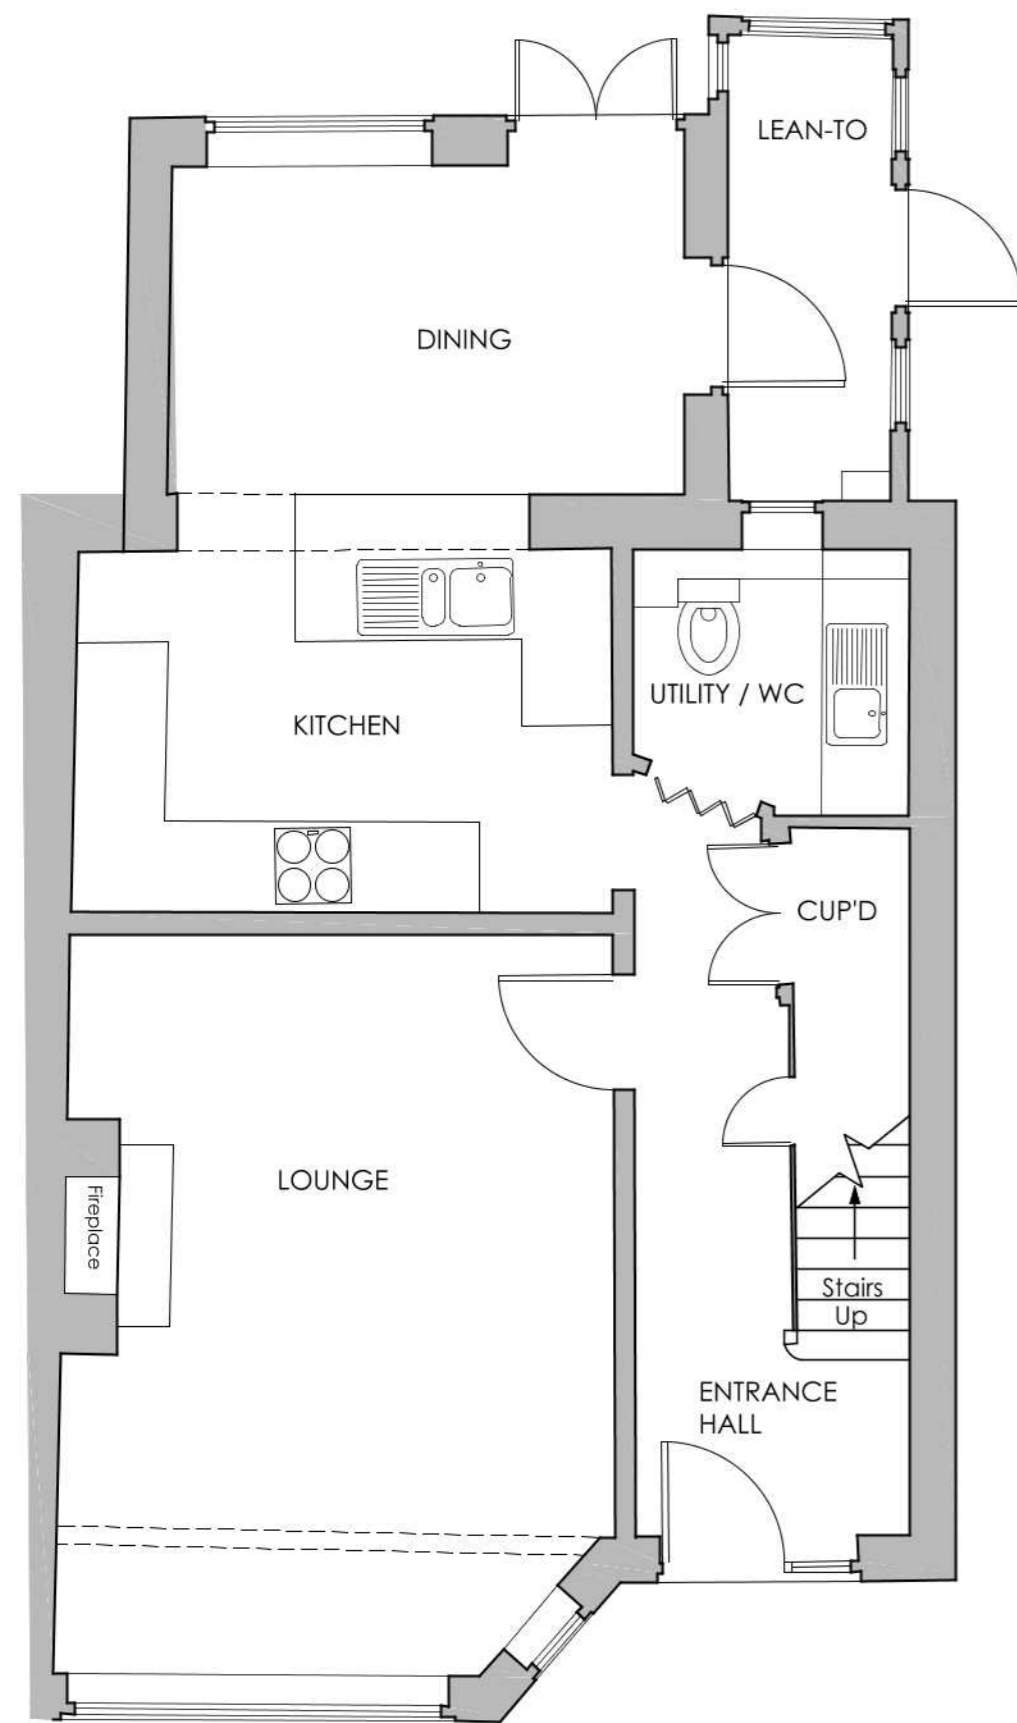

Existing Ground Floor Plan



Existing First Floor Plan



1:100

1:50

EXISTING PLANS & ELEVATIONS



CLIENT:
Mr Aplin & Mrs Poole

PROJECT:
4 JUBILEE GROVE
LYMPSTONE

DRAWING OF:
EXISTING PLANS & ELEVATIONS

drawing no	rev	date
P2027:02	-	23.04.21
scale at A2: 1:50, 100	drawn clp	check alp