


COPYRIGHT DART ARCHITECTURE LIMITED  
 ALL DIMENSIONS TO BE CHECKED ON SITE AND ANY  
 DISCREPANCIES TO BE REPORTED TO DART ARCHITECTURE LIMITED  
 DO NOT SCALE FOR CONSTRUCTION PURPOSES


Scale:  
 1:100  


Notes:


Rev.	Description	Drawn	Date

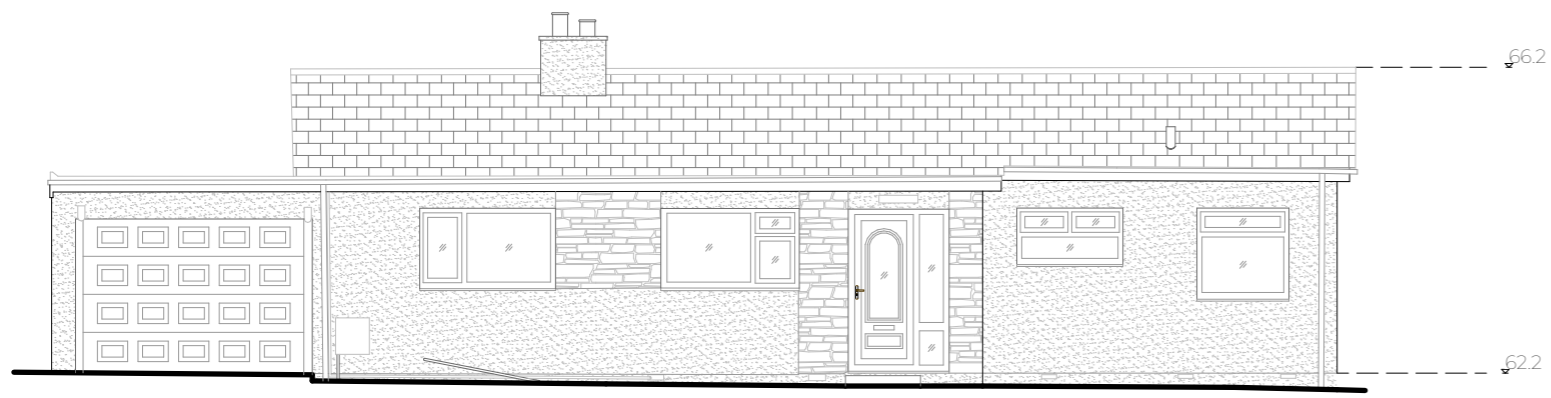


NORTH EAST ELEVATIONS  
 1:100

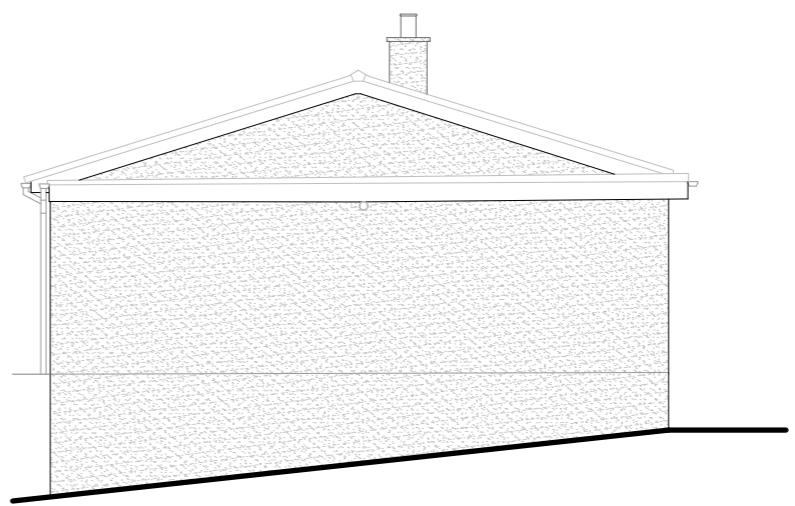

SOUTH EAST ELEVATION  
 1:100

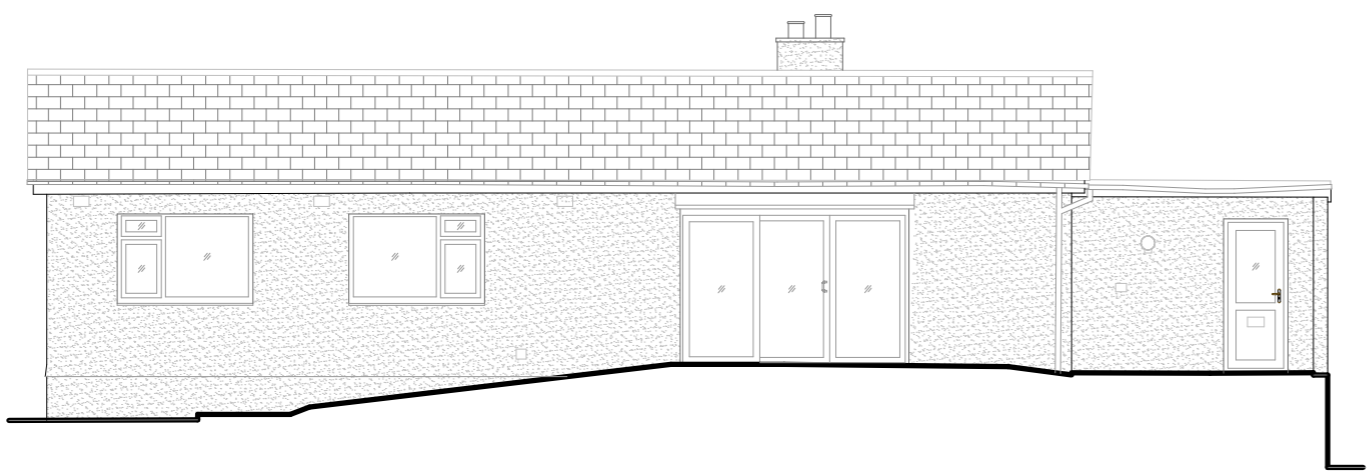

SOUTH WEST ELEVATION  
 1:100

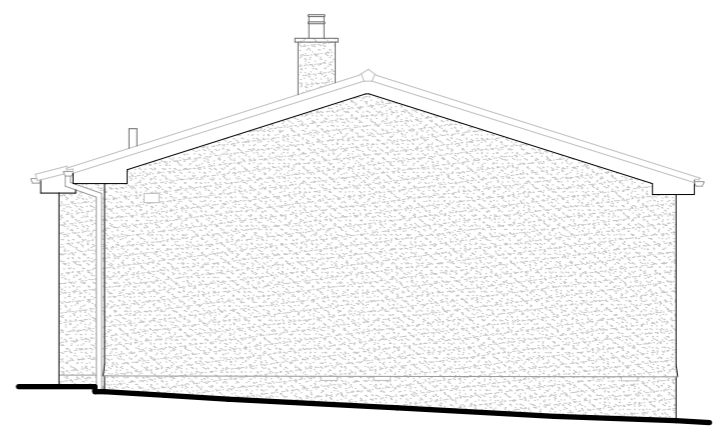

NORTH WEST ELEVATION  
 1:100

**DA  
 RT**  
 ARCHITECTURE

Mobile: +44 (0) 7859 901 572  
 Email: hello@dartarchitecture.co.uk

Project Title:  
 EXTENSION AND  
 MODIFICATIONS TO AN EXISTING  
 DWELLING

Project Address:  
 WESTWINDS  
 MAWGAN PORTH  
 TR8 4DW

Client:  
 MR & MRS BIRTWISTLE

Drawing Title:  
 EXISTING ELEVATIONS

Scale: 1:100@A3	Drawn: JD
Date: 04/21	Checked: SJ

Drawing No: DA017-PL-02-01	Rev:
-------------------------------	------

**PLANNING**