


COPYRIGHT DART ARCHITECTURE LIMITED
 ALL DIMENSIONS TO BE CHECKED ON SITE AND ANY
 DISCREPANCIES TO BE REPORTED TO DART ARCHITECTURE
 LIMITED
 DO NOT SCALE FOR CONSTRUCTION PURPOSES

Scale:
 1:200

 0 1m 5m 10m

Notes:

Rev.	Description	Drawn	Date

DART
 ARCHITECTURE

Mobile: +44 (0) 7859 901 572
 Email: hello@dartarchitecture.co.uk

Project Title:
 EXTENSION AND MODIFICATIONS TO AN
 EXISTING DWELLING

Project Address:
 WESTWINDS
 MAWCAN PORTH
 TR8 4DW

Client:
 MR & MRS BIRTWISTLE

Drawing Title:
 PROPOSED SITE PLAN

Scale:
 1:200@A2

Drawn:
 JD



Date:
 04/21

Checked:
 SJ

Drawing No:
 DA017-PL-00-03

Rev.

PLANNING

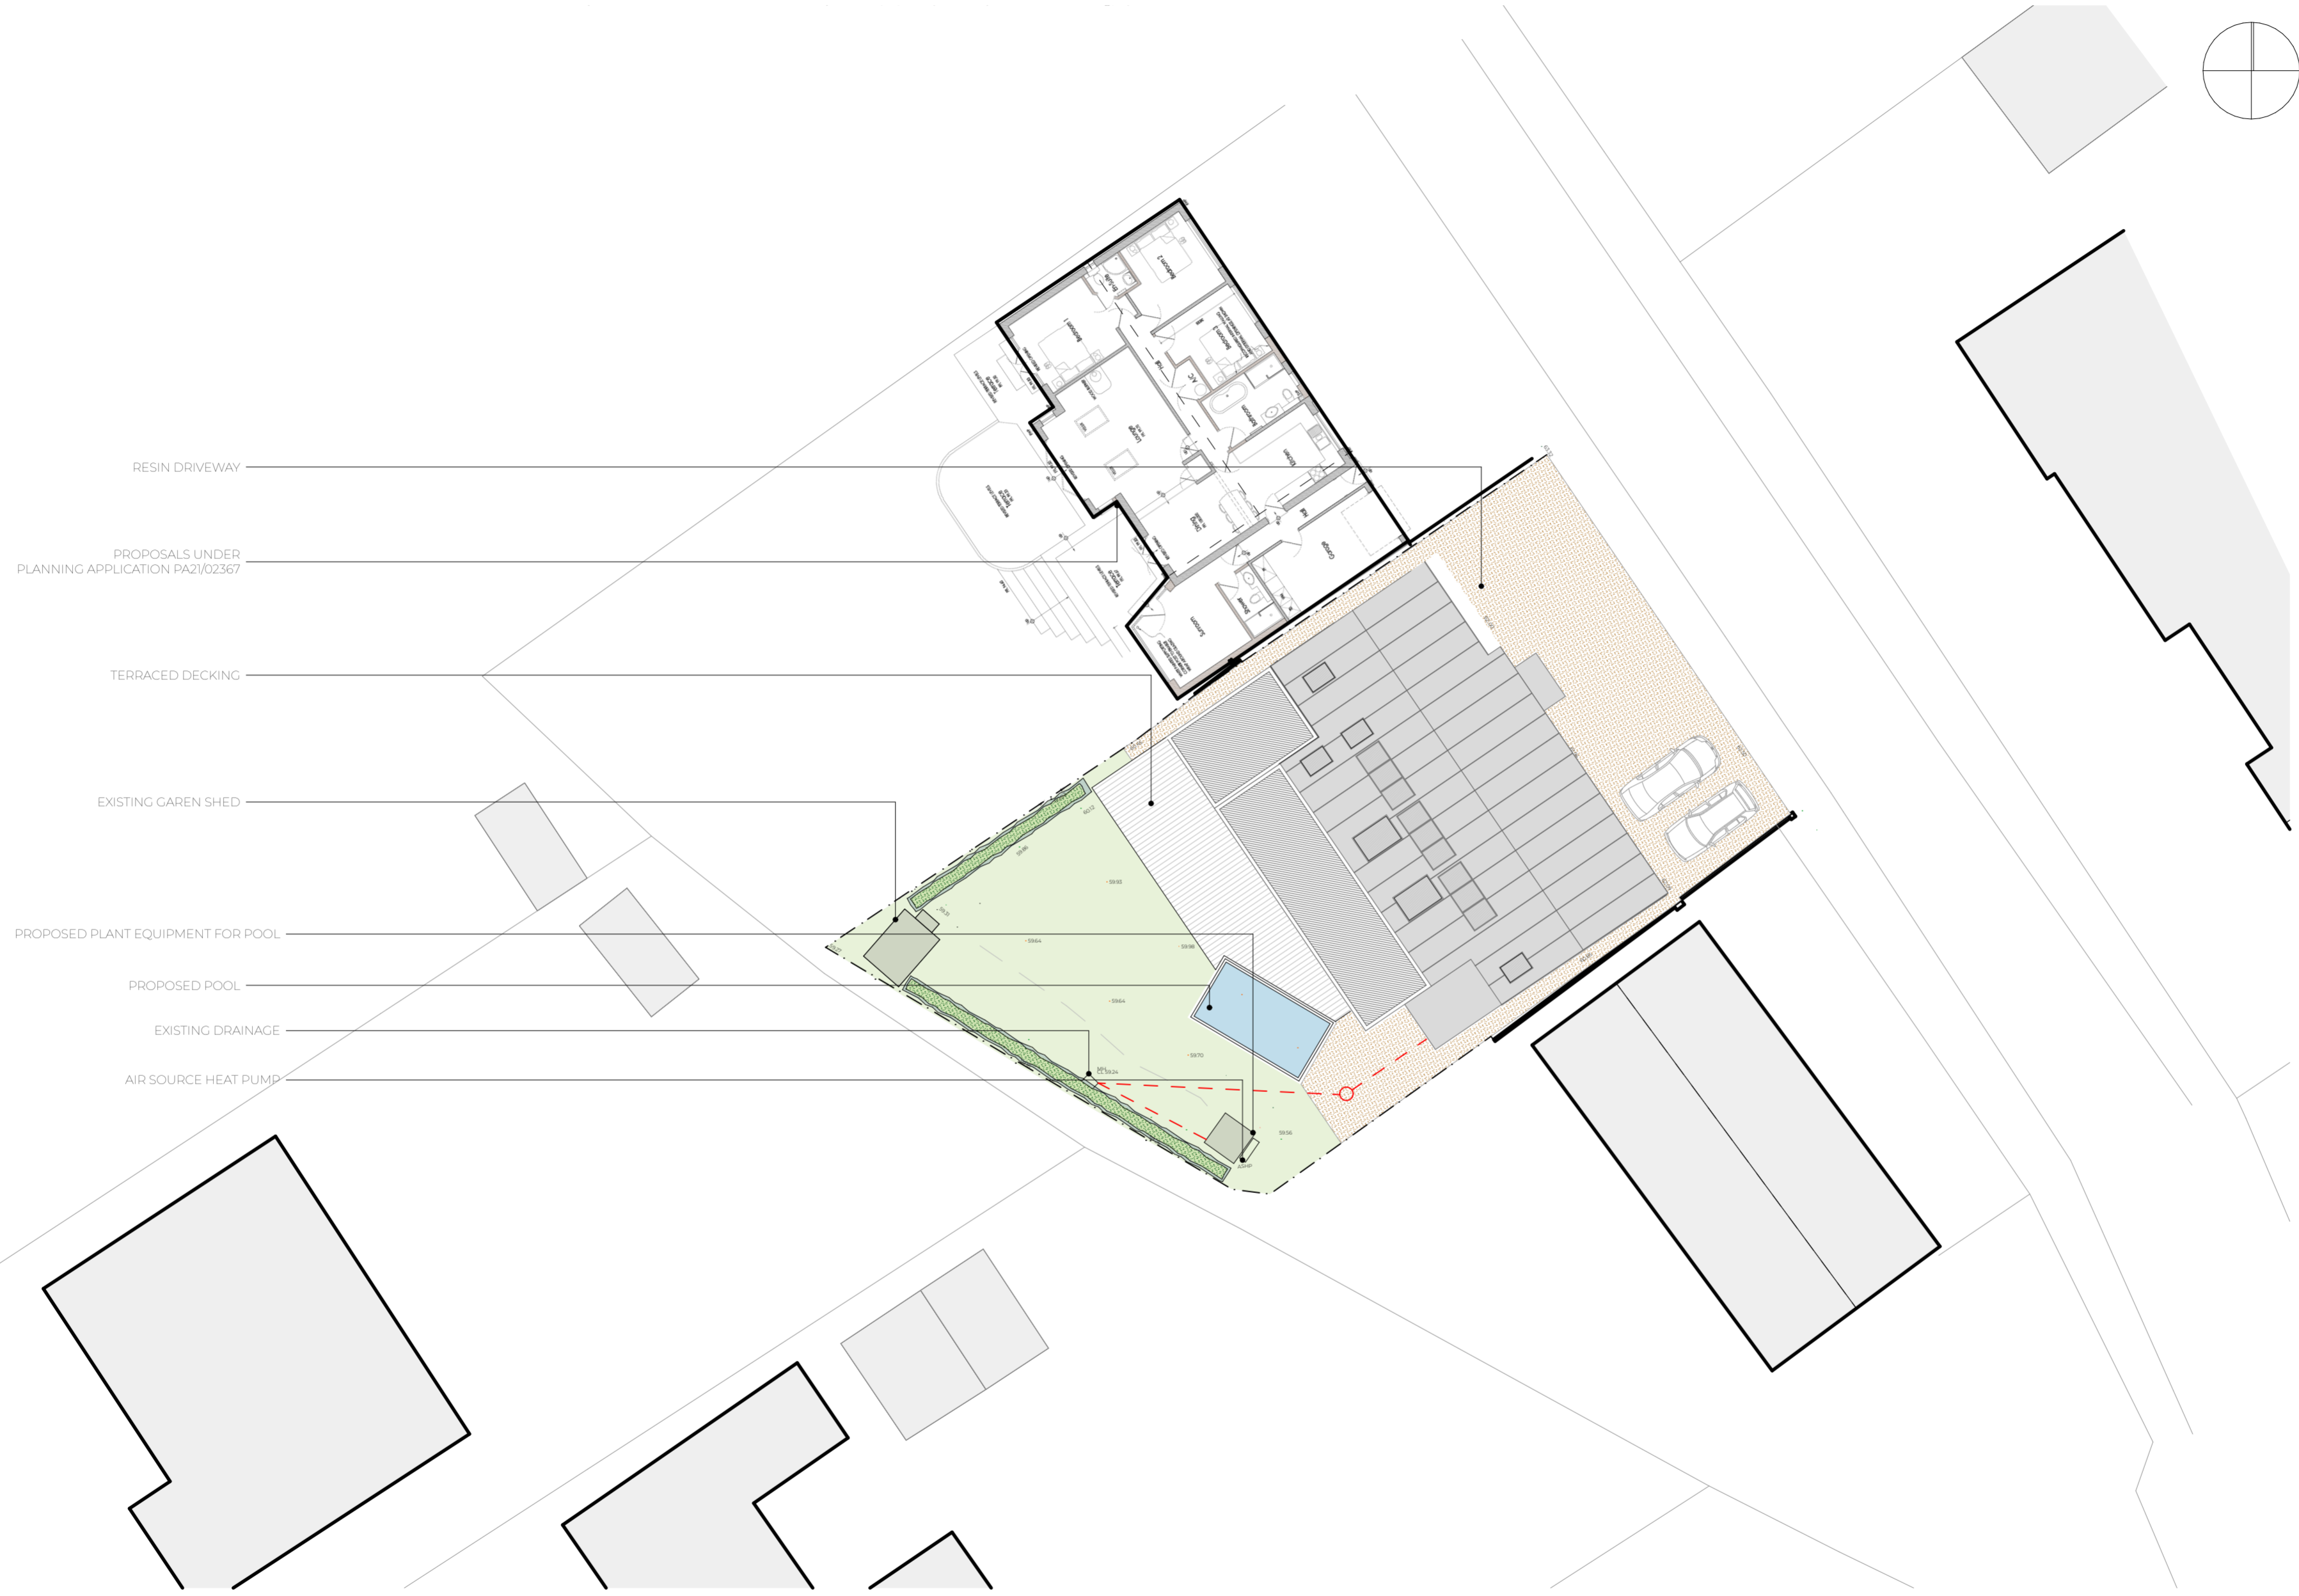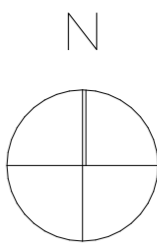

- RESIN DRIVEWAY
- PROPOSALS UNDER
PLANNING APPLICATION PA21/02367
- TERRACED DECKING
- EXISTING GAREN SHED
- PROPOSED PLANT EQUIPMENT FOR POOL
- PROPOSED POOL
- EXISTING DRAINAGE
- AIR SOURCE HEAT PUMP

PROPOSED SITE PLAN
 1:200