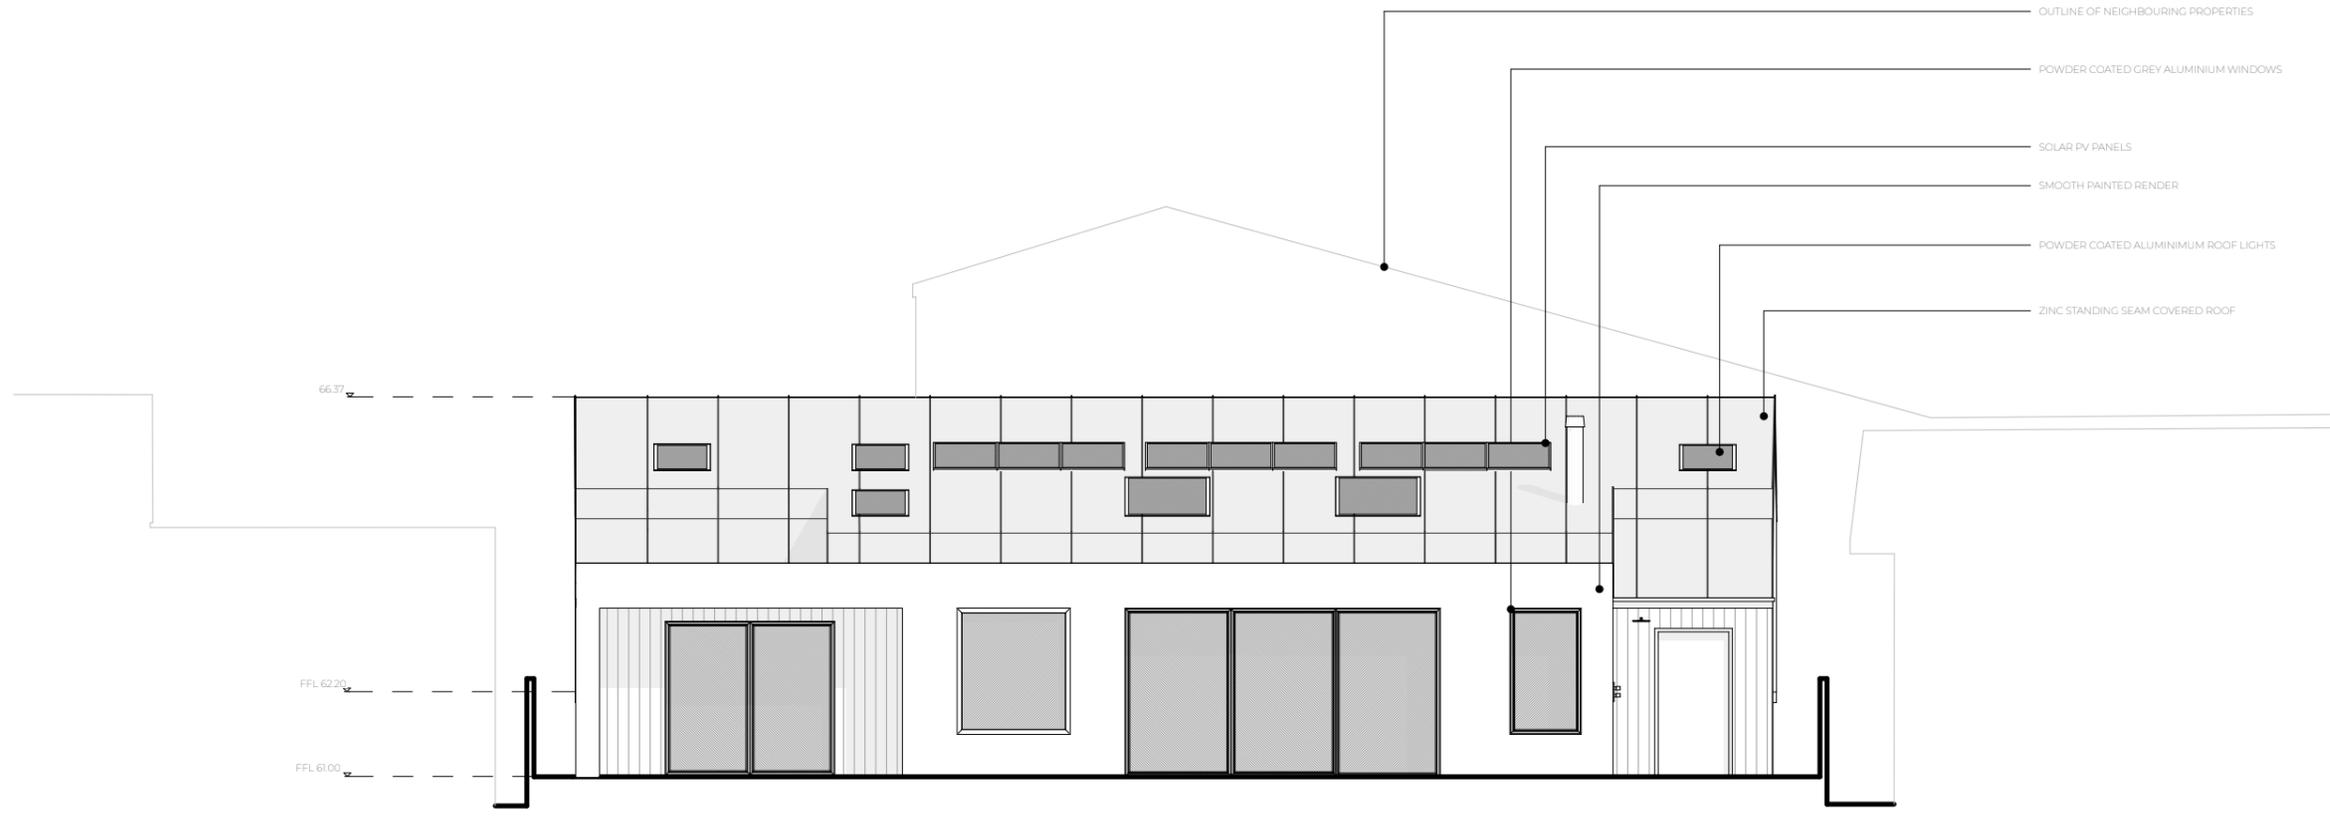


COPYRIGHT DART ARCHITECTURE LIMITED
 ALL DIMENSIONS TO BE CHECKED ON SITE AND ANY DISCREPANCIES TO BE REPORTED TO DART ARCHITECTURE LIMITED
 DO NOT SCALE FOR CONSTRUCTION PURPOSES

Scale:
 1:100

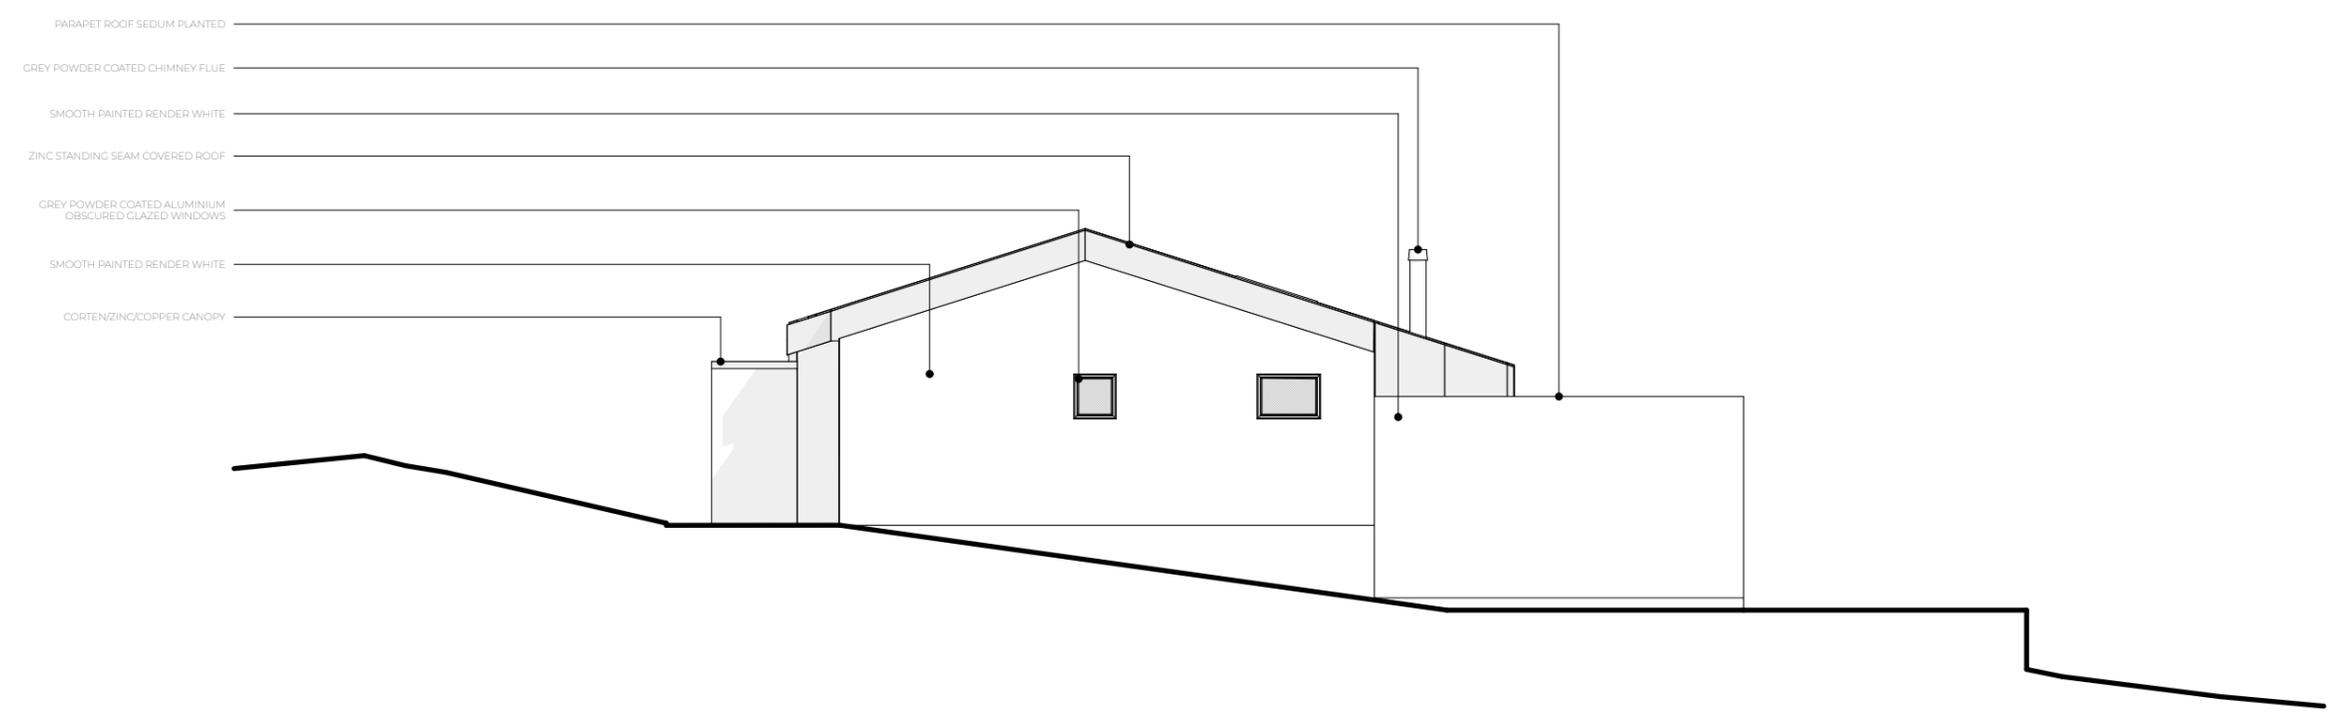

Notes:

| Rev. | Description | Drawn | Date |
|------|-------------|-------|------|
| | | | |



- OUTLINE OF NEIGHBOURING PROPERTIES
- POWDER COATED GREY ALUMINIUM WINDOWS
- SOLAR PV PANELS
- SMOOTH PAINTED RENDER
- POWDER COATED ALUMINIUM ROOF LIGHTS
- ZINC STANDING SEAM COVERED ROOF

PROPOSED SOUTH WEST ELEVATION
 1:100



- PARAPET ROOF SEDUM PLANTED
- GREY POWDER COATED CHIMNEY FLUE
- SMOOTH PAINTED RENDER WHITE
- ZINC STANDING SEAM COVERED ROOF
- GREY POWDER COATED ALUMINIUM OBSCURED GLAZED WINDOWS
- SMOOTH PAINTED RENDER WHITE
- CORTEN/ZINC/COPPER CANOPY

PROPOSED NORTH WEST ELEVATION
 1:100

**DA
 RT**
 ARCHITECTURE

Mobile: +44 (0) 7859 901 572
 Email: hello@dartarchitecture.co.uk

Project Title:
 EXTENSION AND MODIFICATIONS TO AN EXISTING DWELLING

Project Address:
 WESTWINDS
 MAWGAN PORTH
 TR8 4DW

Client:
 MR & MRS BIRTWISTLE

Drawing Title:
 PROPOSED SOUTH WEST AND NORTH WEST ELEVATIONS

Scale: 1:100@A3 Drawn: JD

Date: 04/21 Checked: SJ

Drawing No: DA017-PL-02-03 Rev:

PLANNING