




EXISTING SIDE ELEVATION

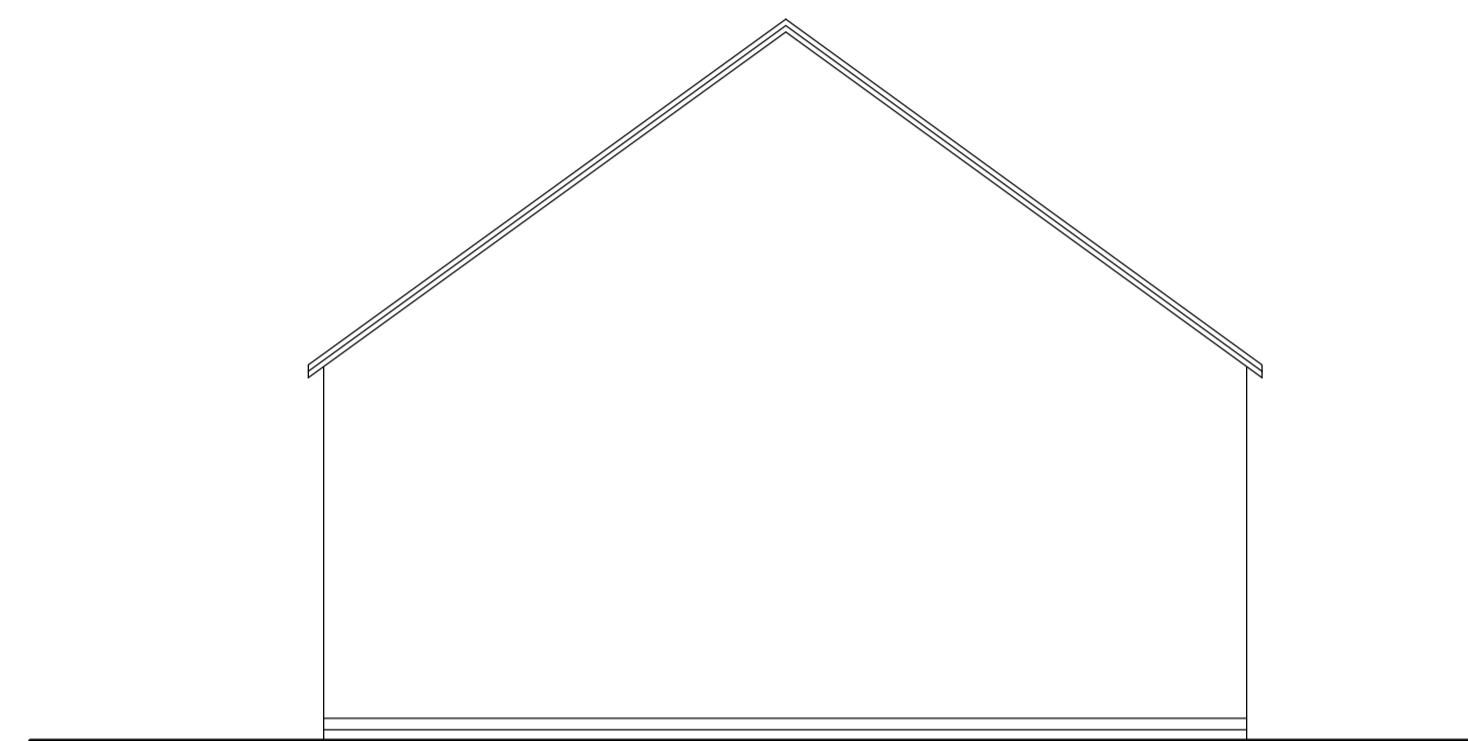


EXISTING SIDE ELEVATION

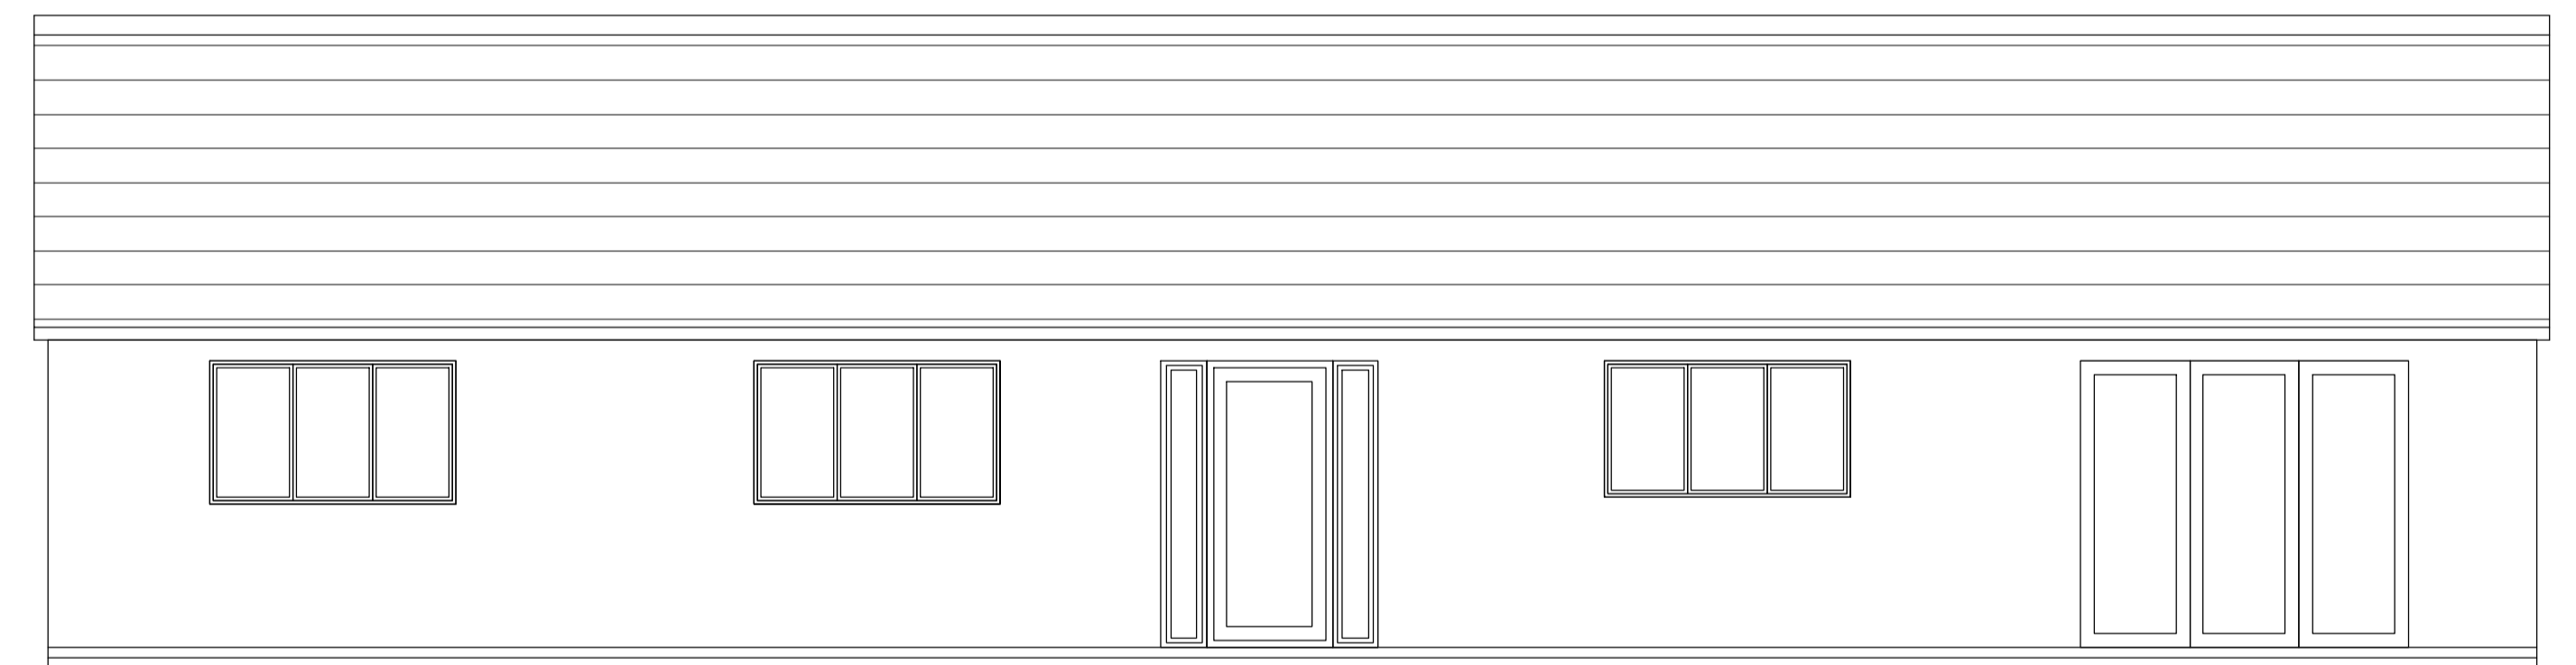

EXISTING FRONT ELEVATION

 


EXISTING REAR ELEVATION

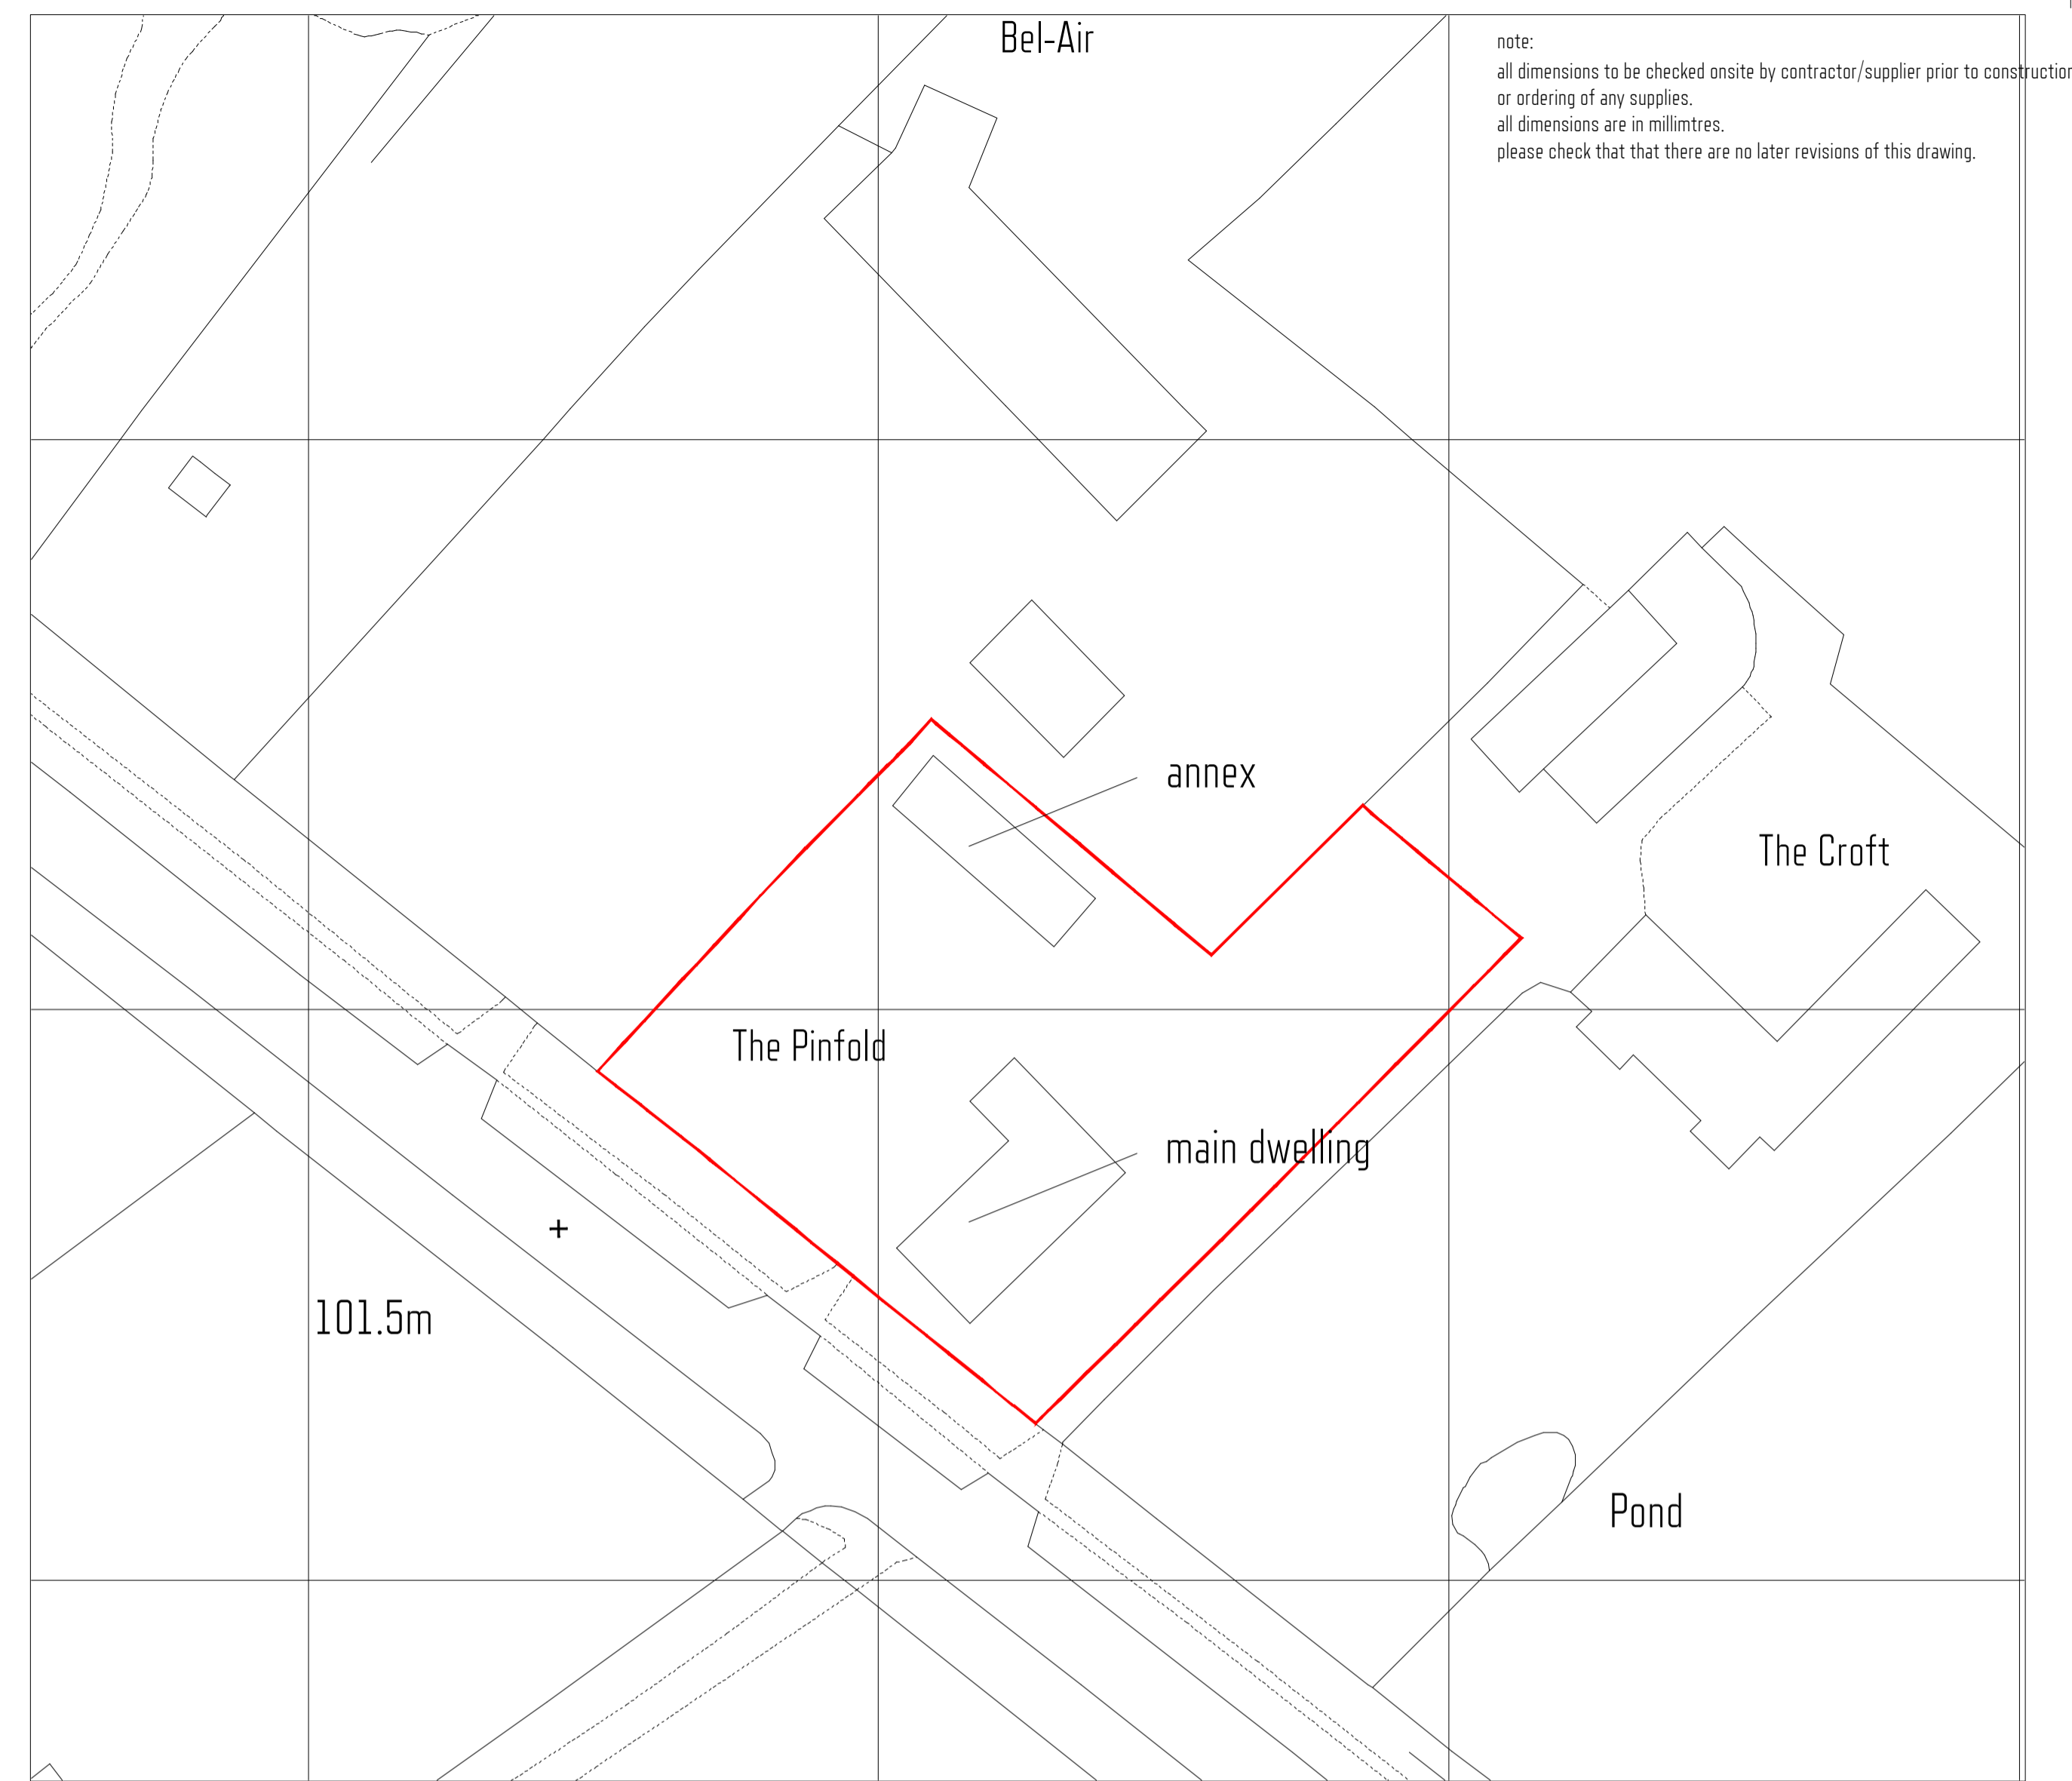

BLOCK PLAN 1:500

note:
all dimensions to be checked onsite by contractor/supplier prior to construction or ordering of any supplies.
all dimensions are in millimetres.
please check that there are no later revisions of this drawing.

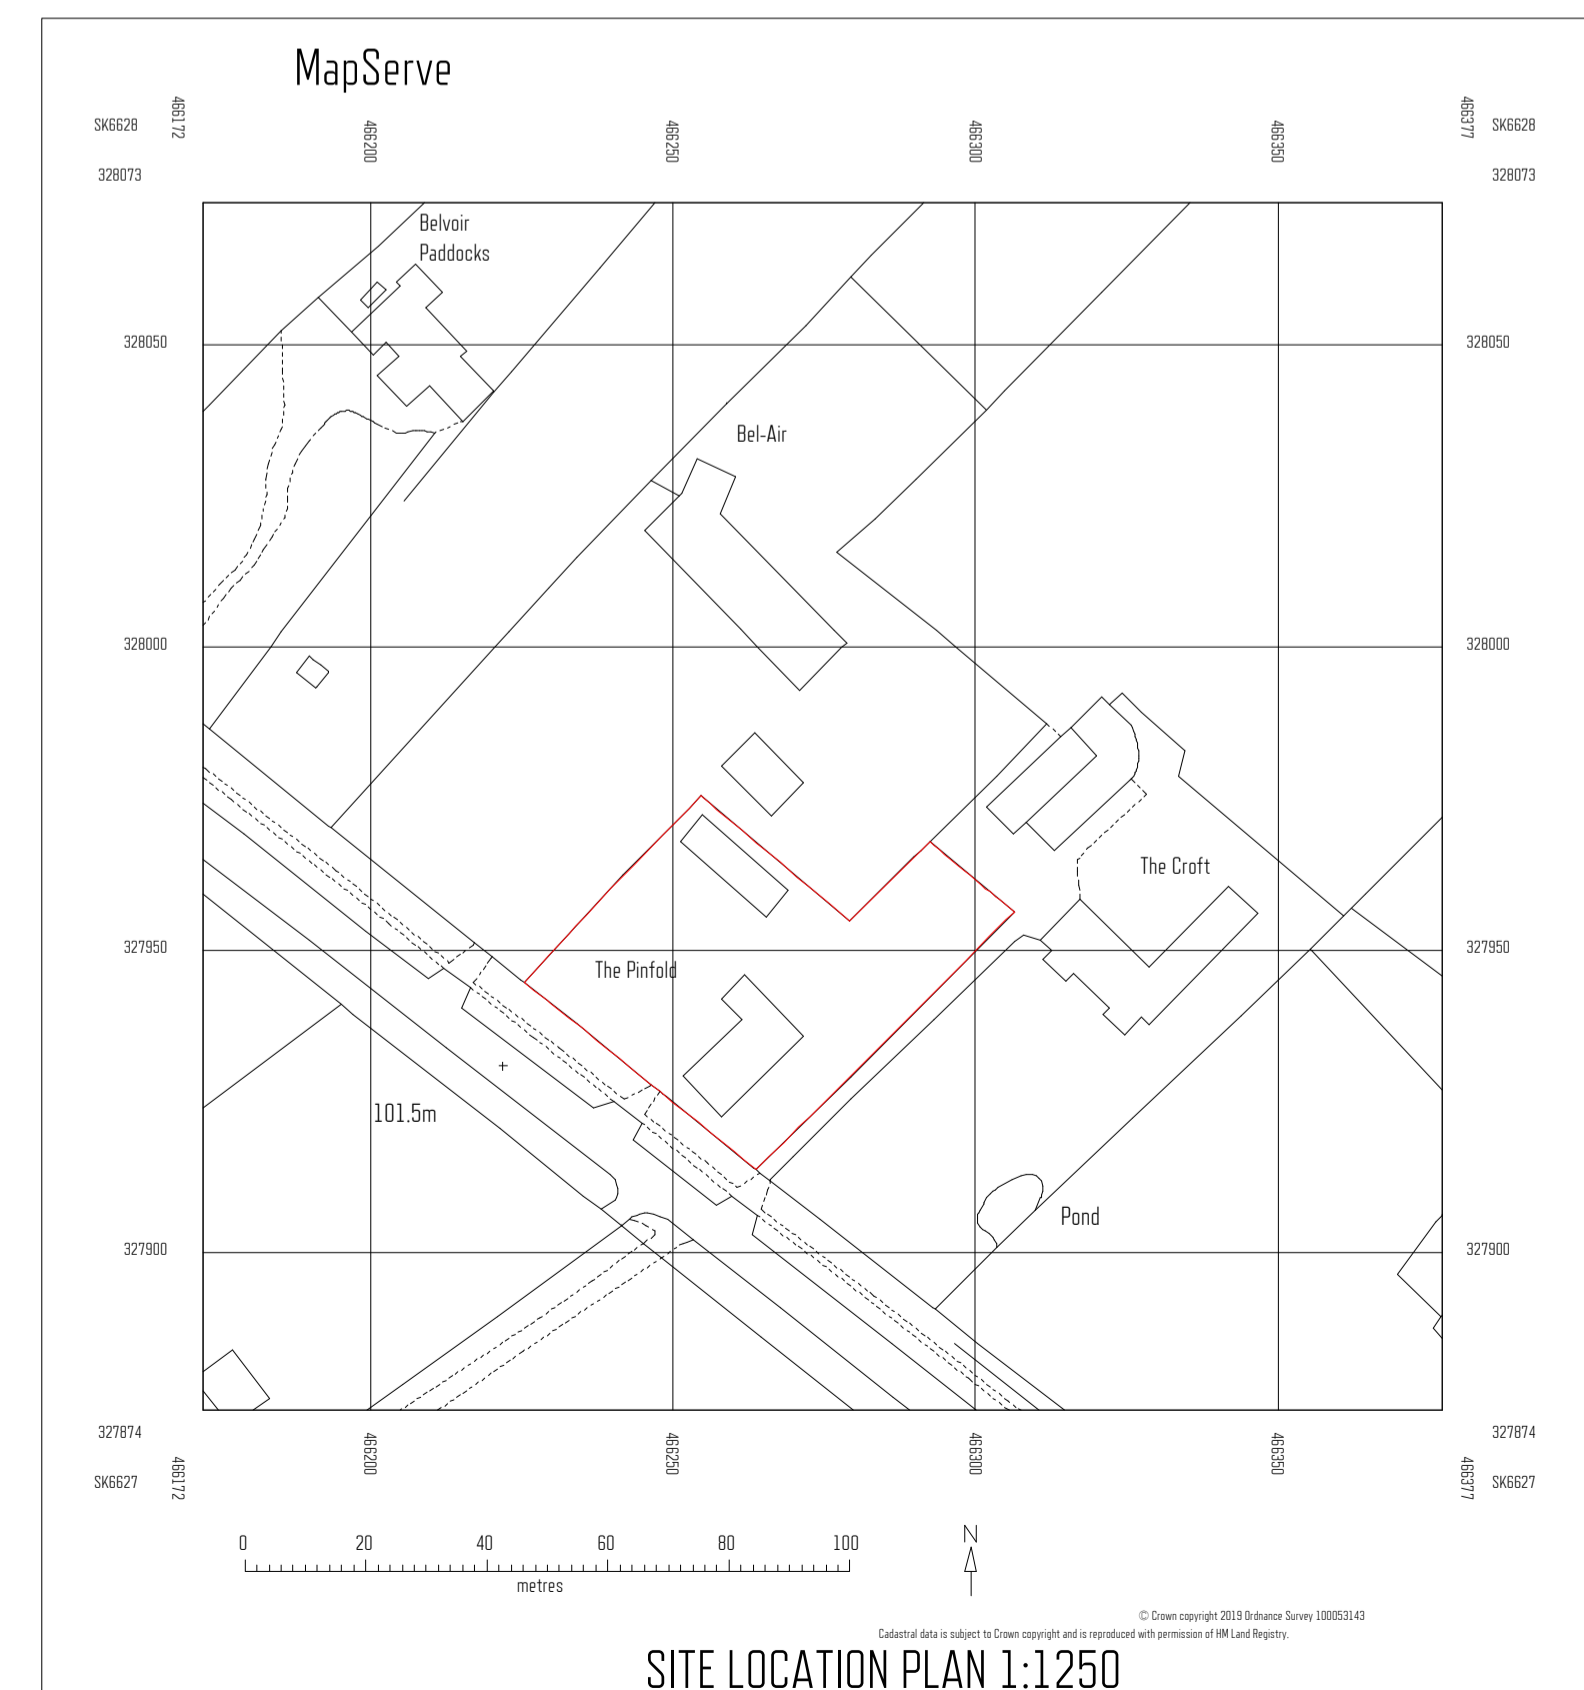

SITE LOCATION PLAN 1:1250

REVISION	Date	By	No

PROJECT DETAILS:

Pinfold
Melton Road
Hickling Pastures
-

DRAWING TITLE:

EXISTING DETAILS

Scale: 1 to 100 @ A3
Scale: 1 to 50 @ A1

Drawn: RS


Drawing: No 001

Rev: -


STONECAD DRAWING SERVICES

t:07970 988179

e:richard@stonecad.co.uk

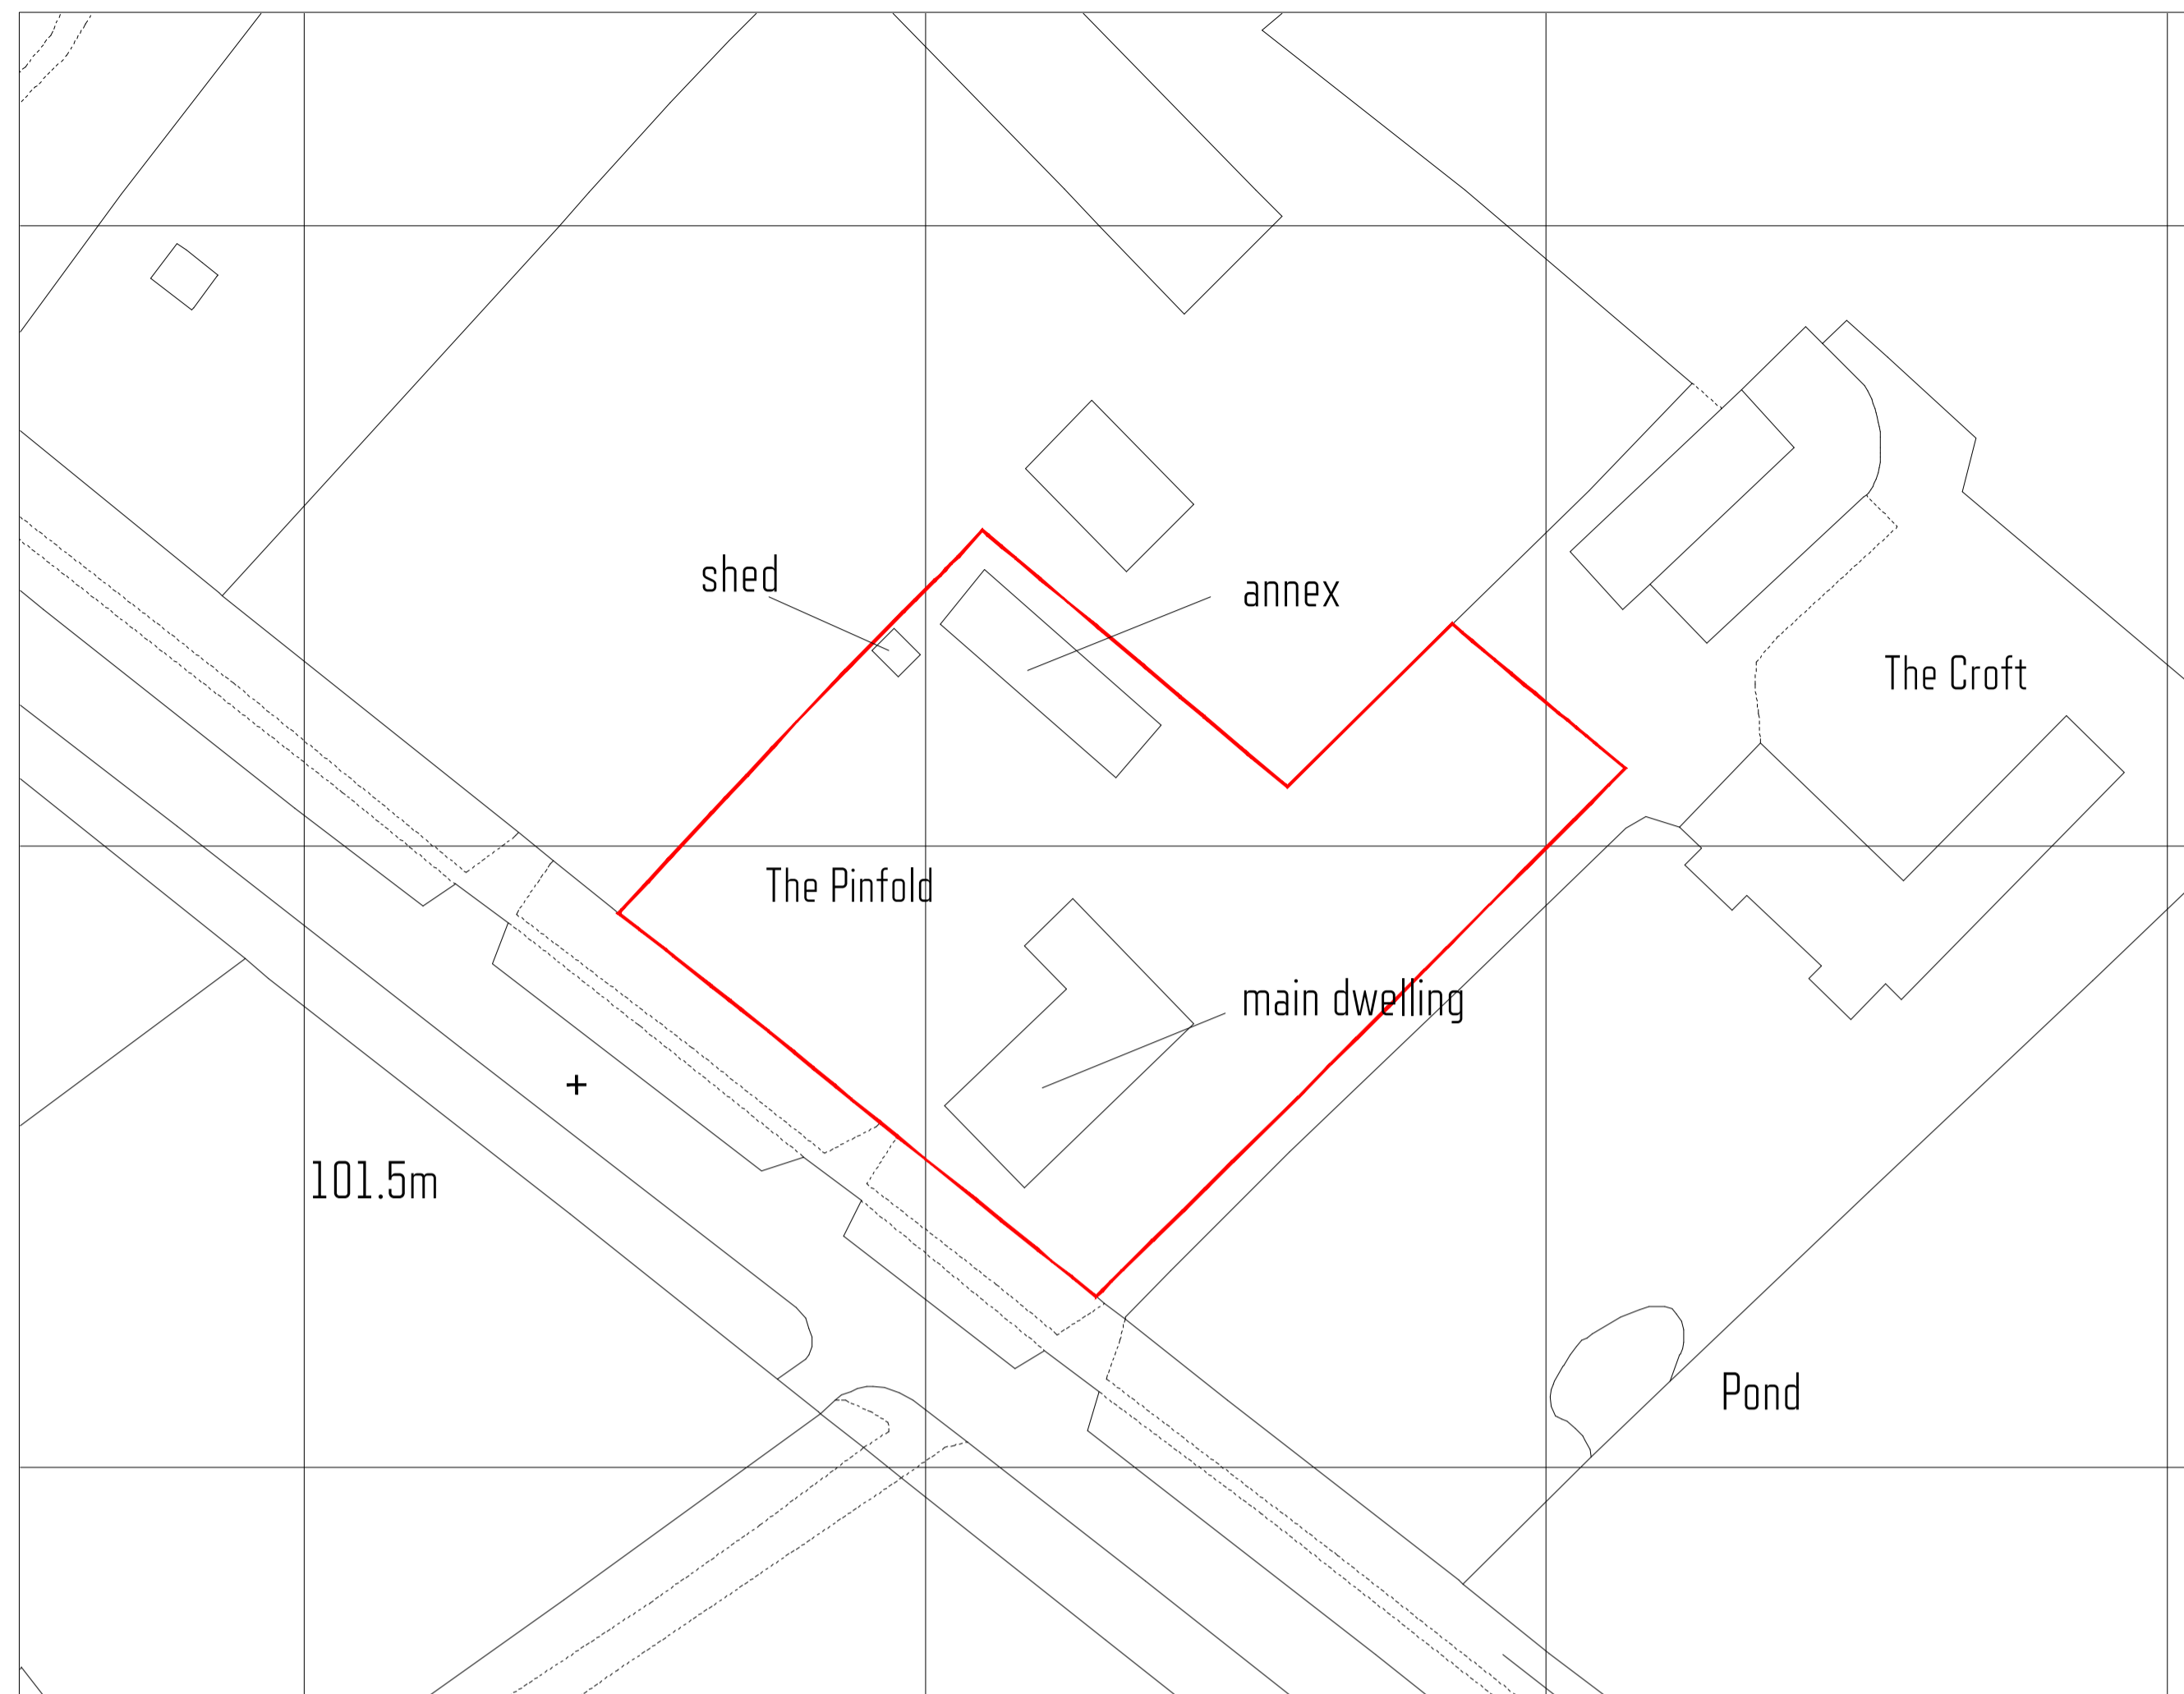


BLOCK PLAN 1:500

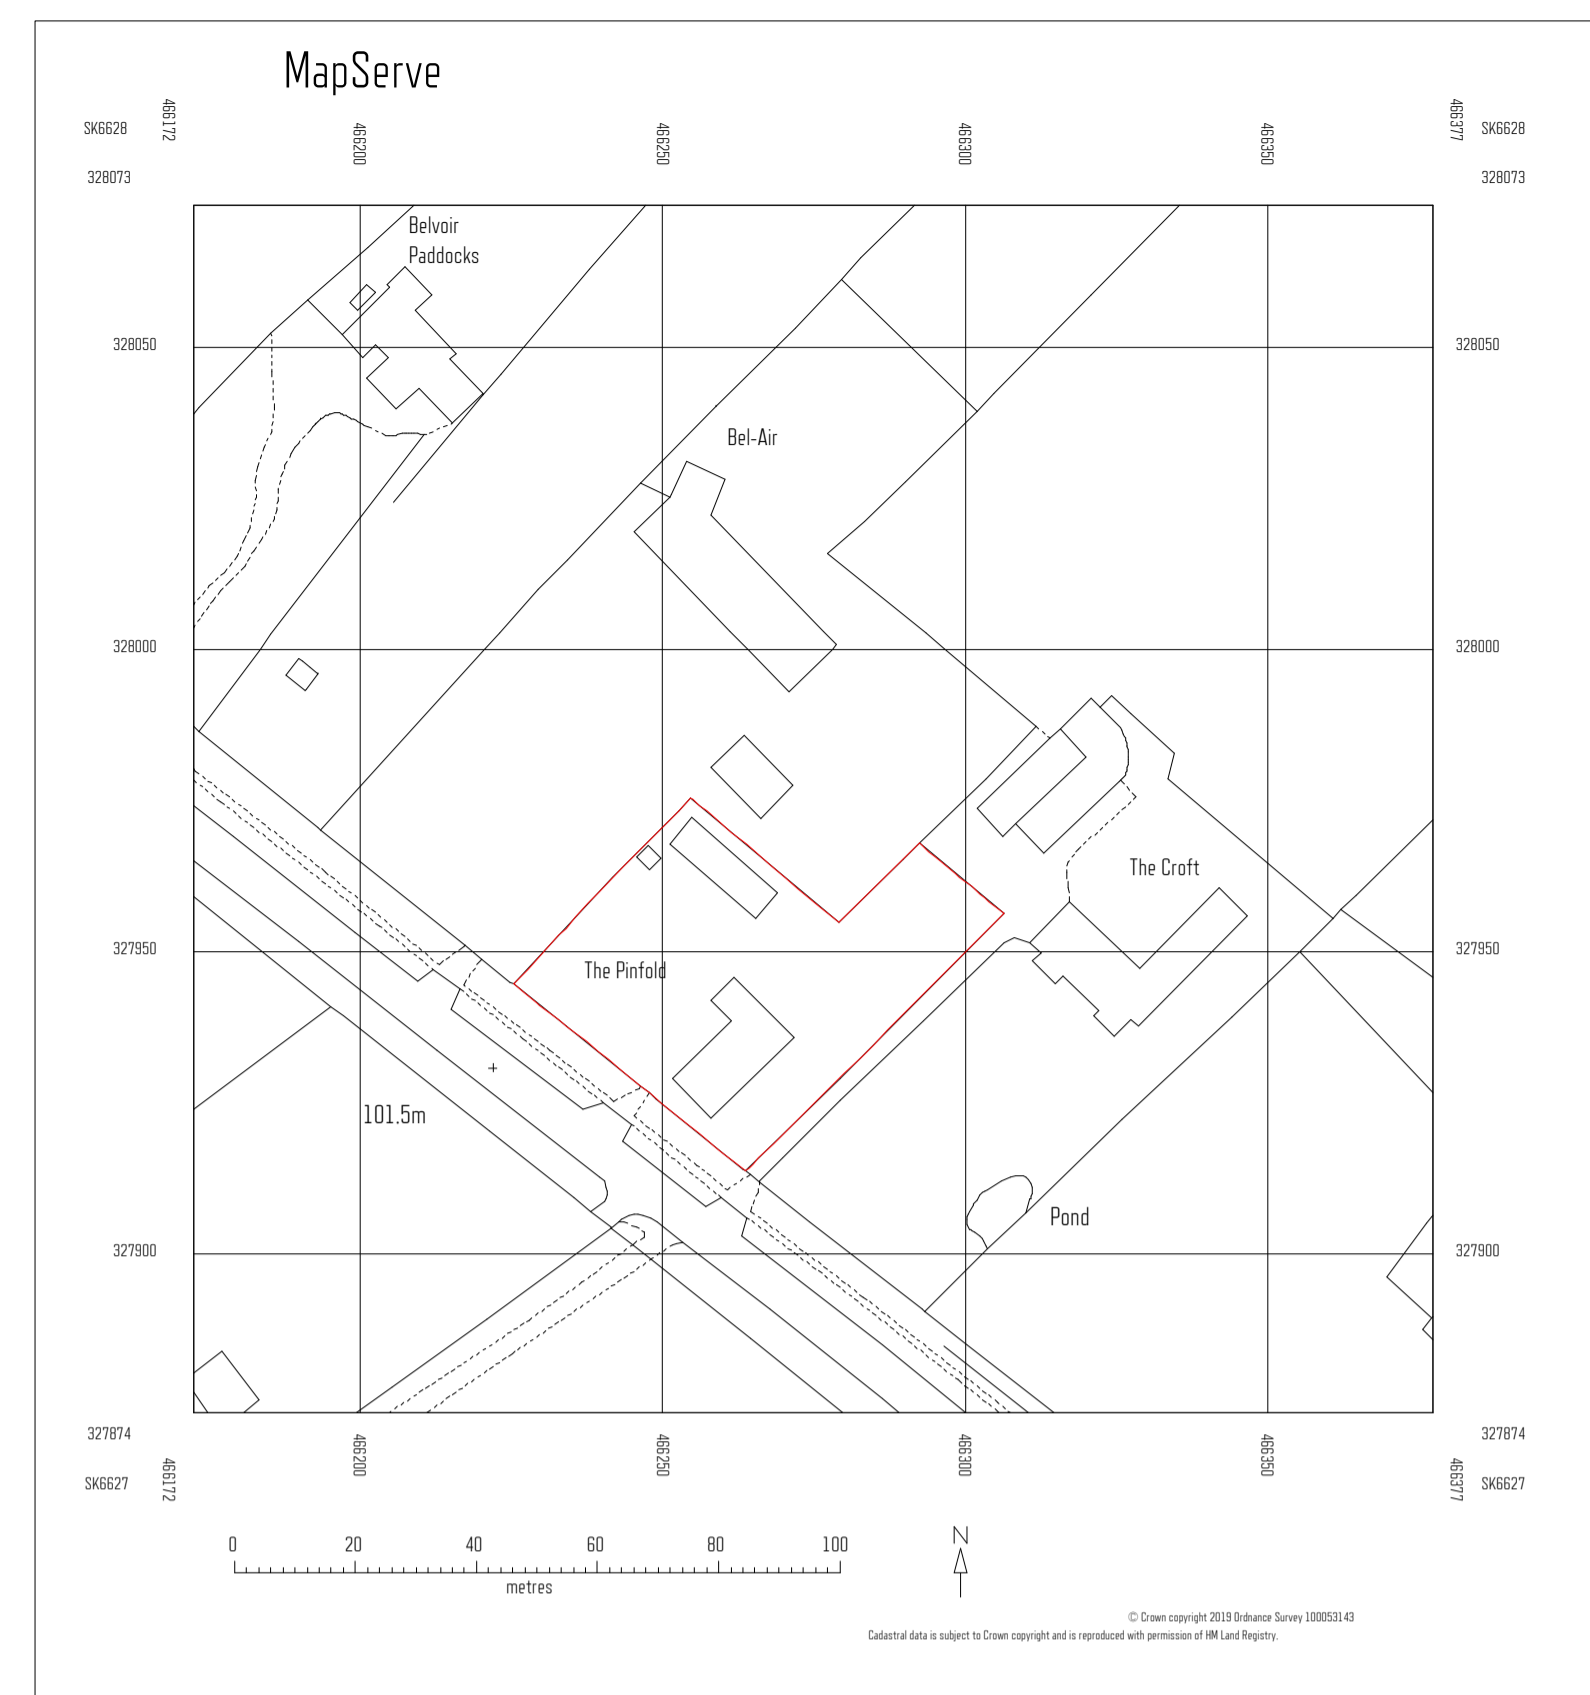


SITE LOCATION PLAN 1:1250


note:
all dimensions to be checked onsite by contractor/supplier prior to construction or ordering of any supplies.
all dimensions are in millimetres.
please check that there are no later revisions of this drawing.

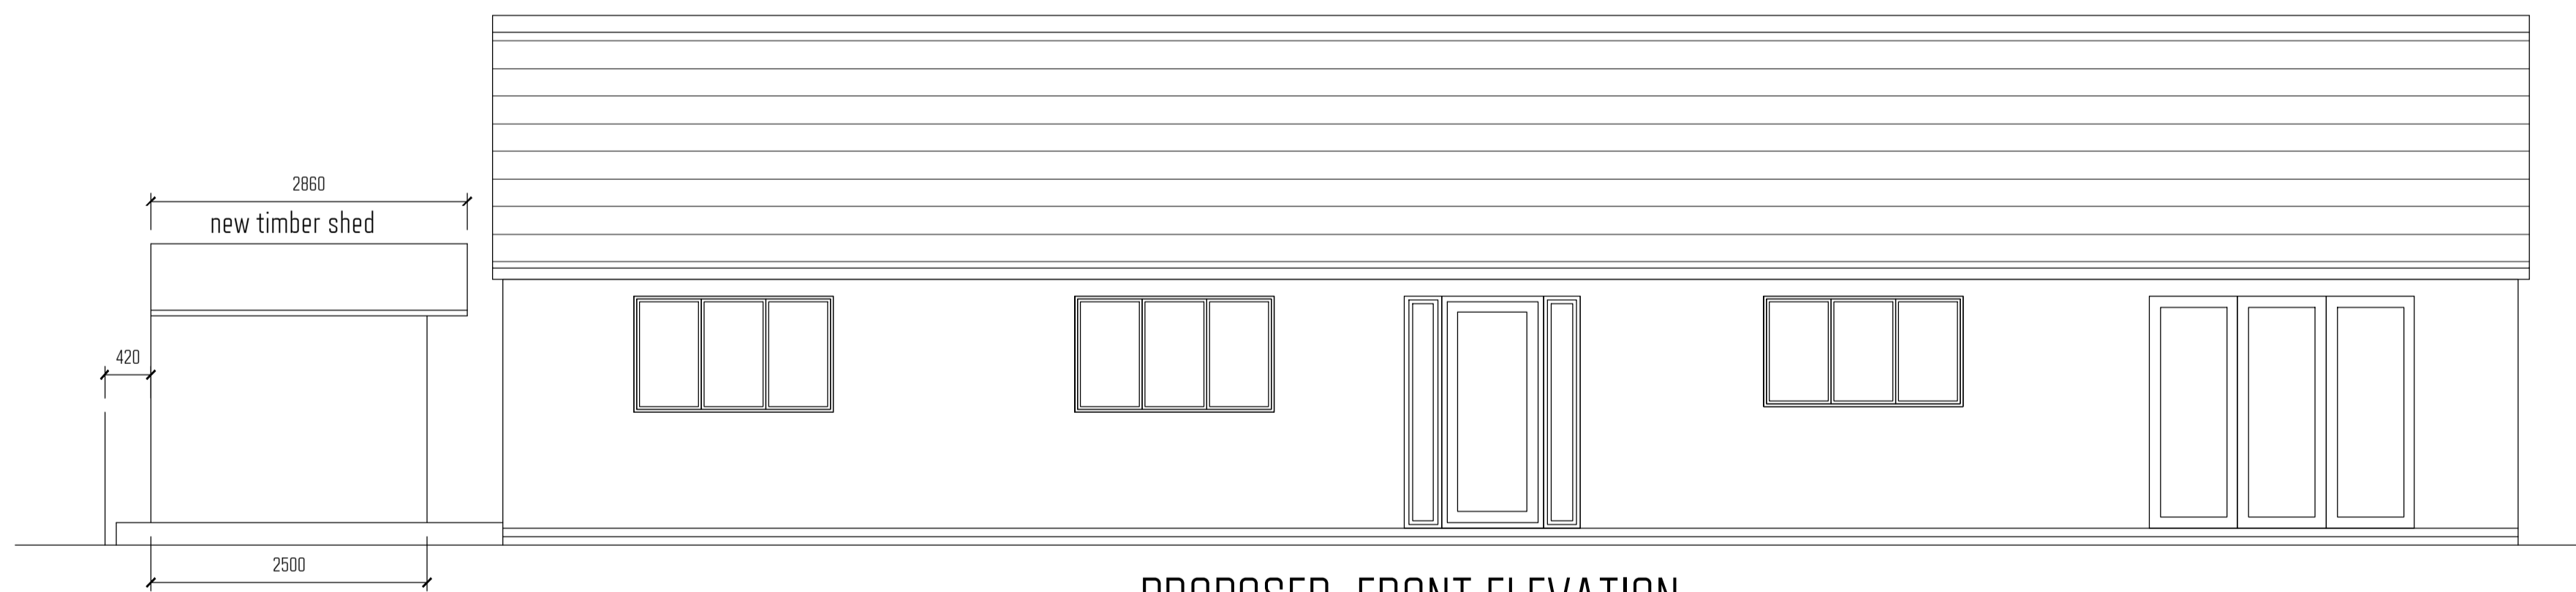


PROPOSED FRONT ELEVATION

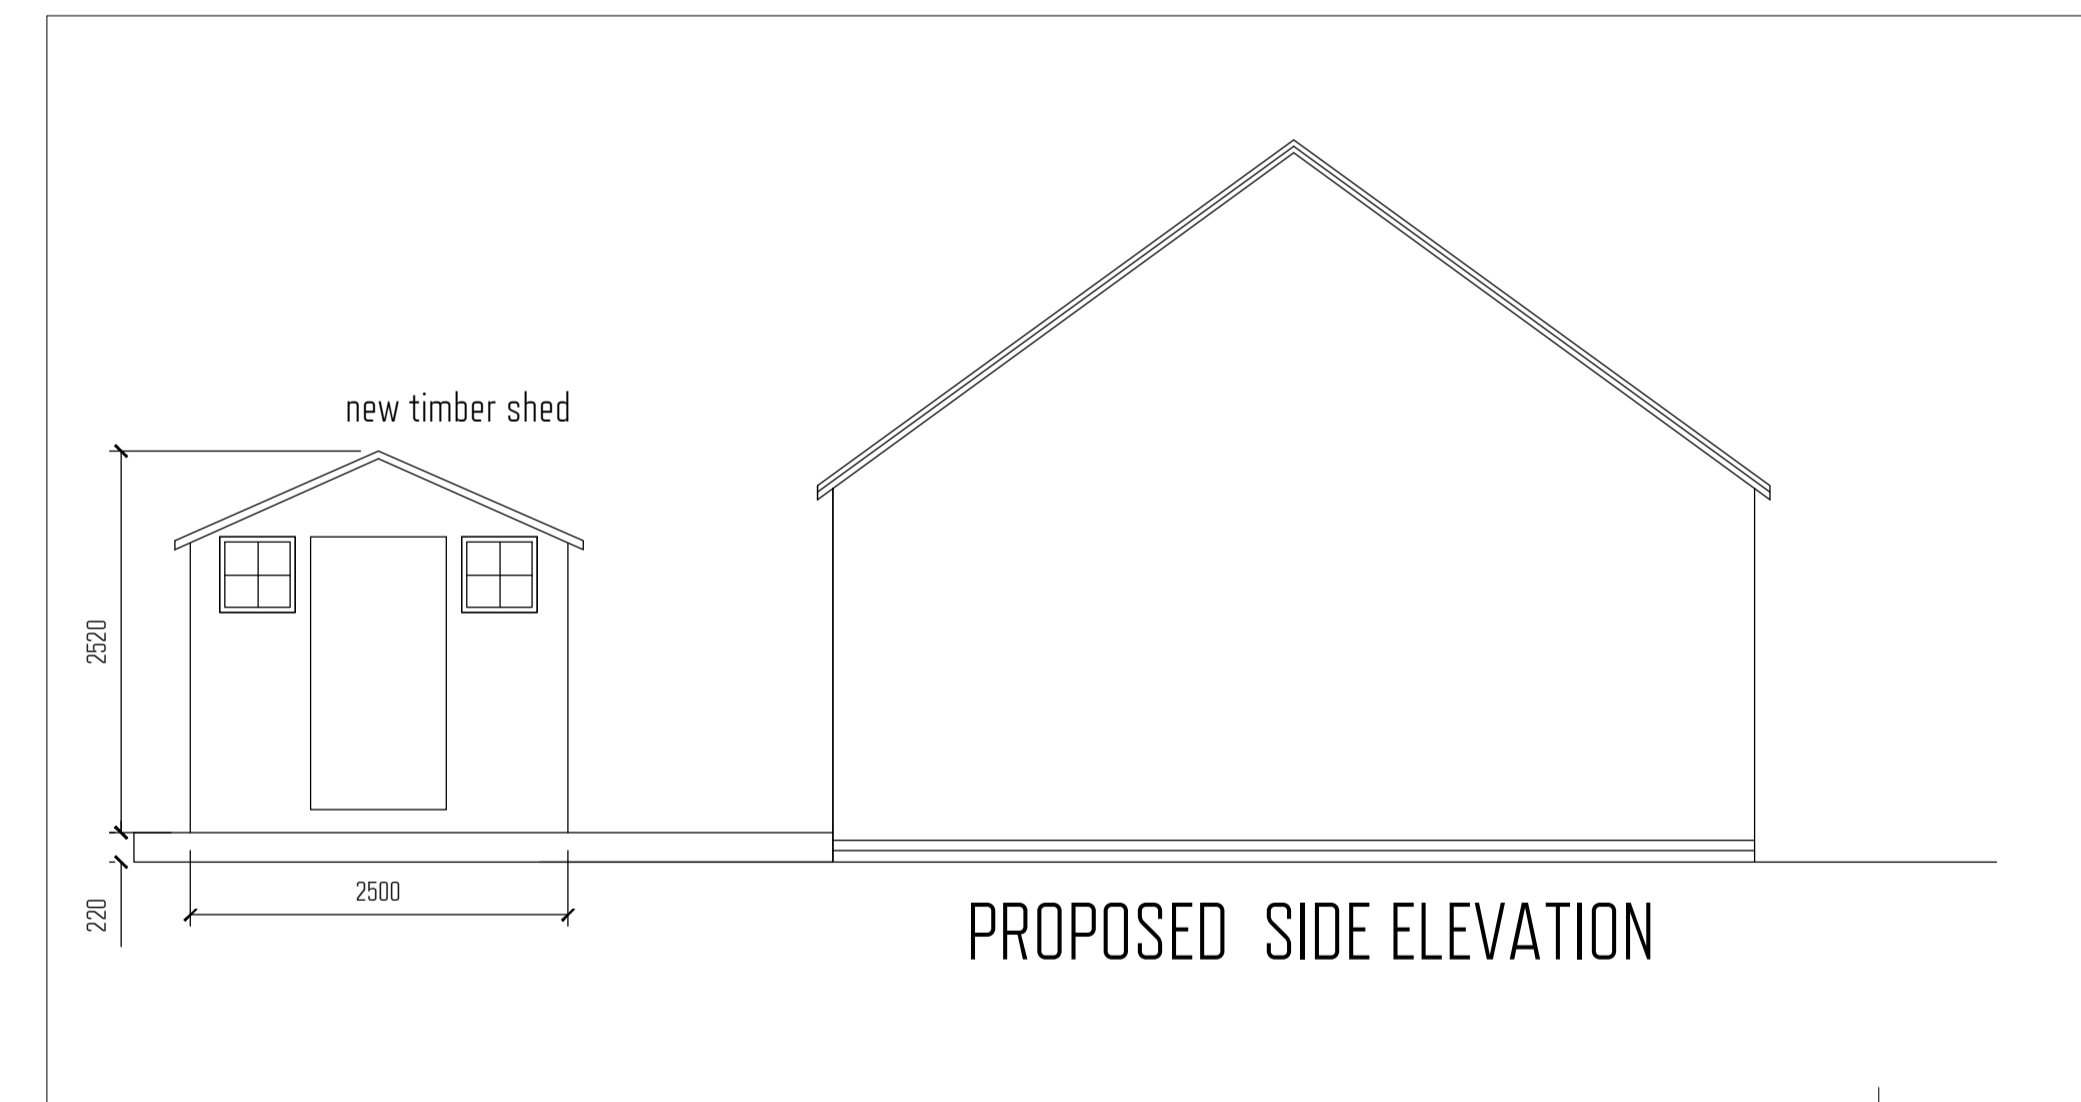

PROPOSED SIDE ELEVATION

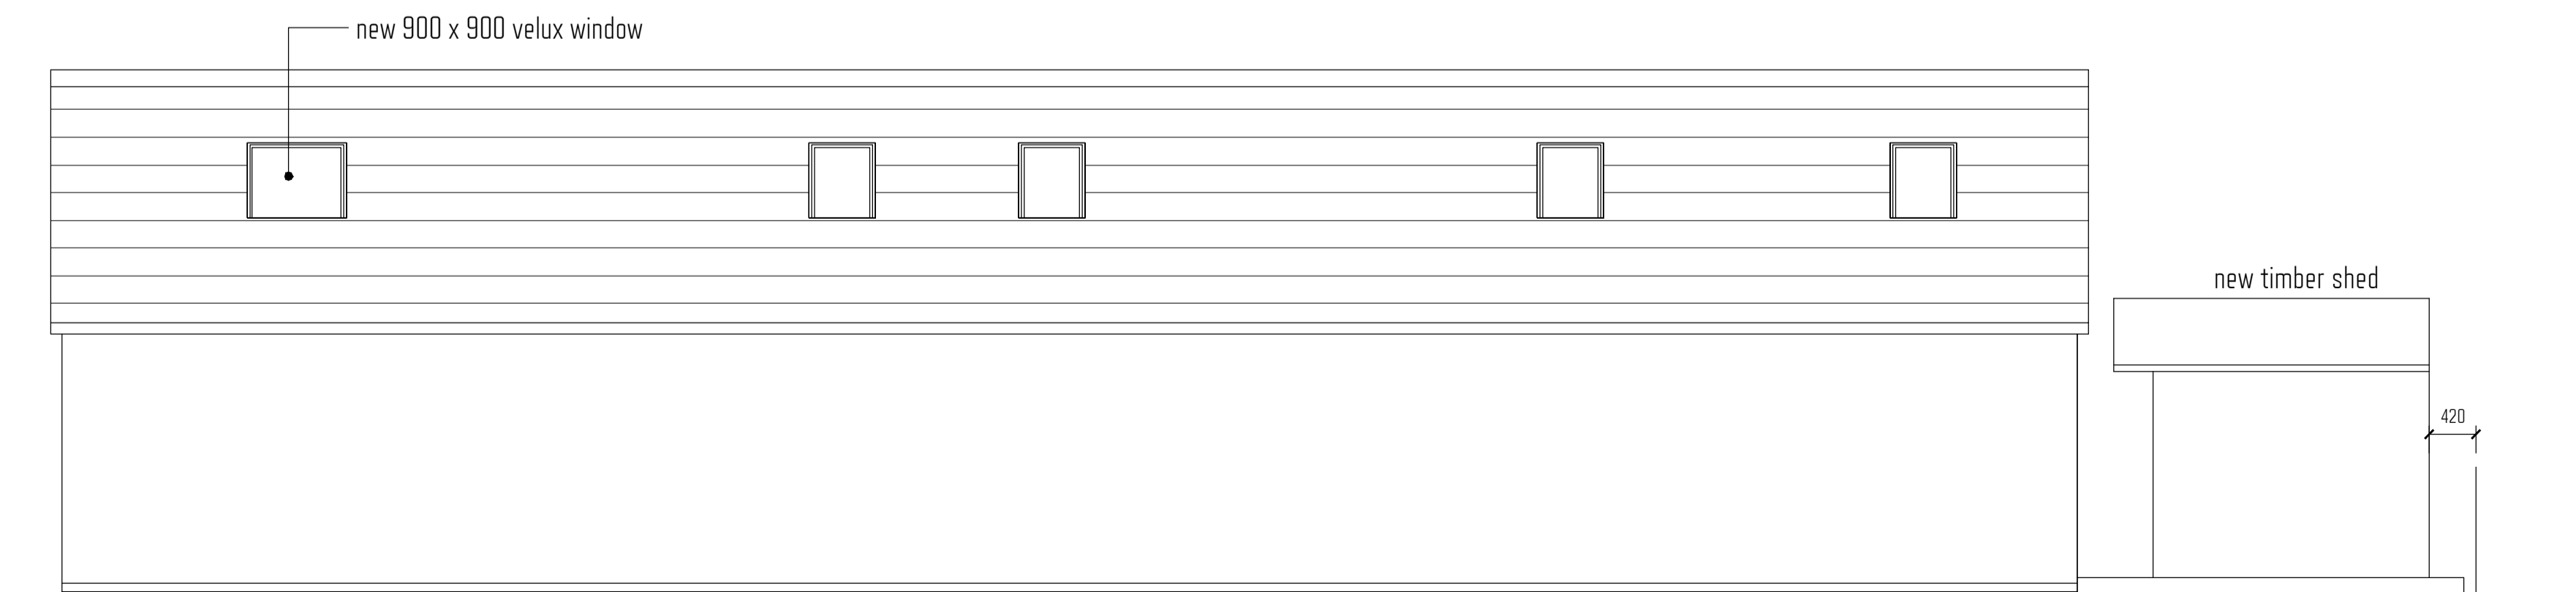

PROPOSED REAR ELEVATION

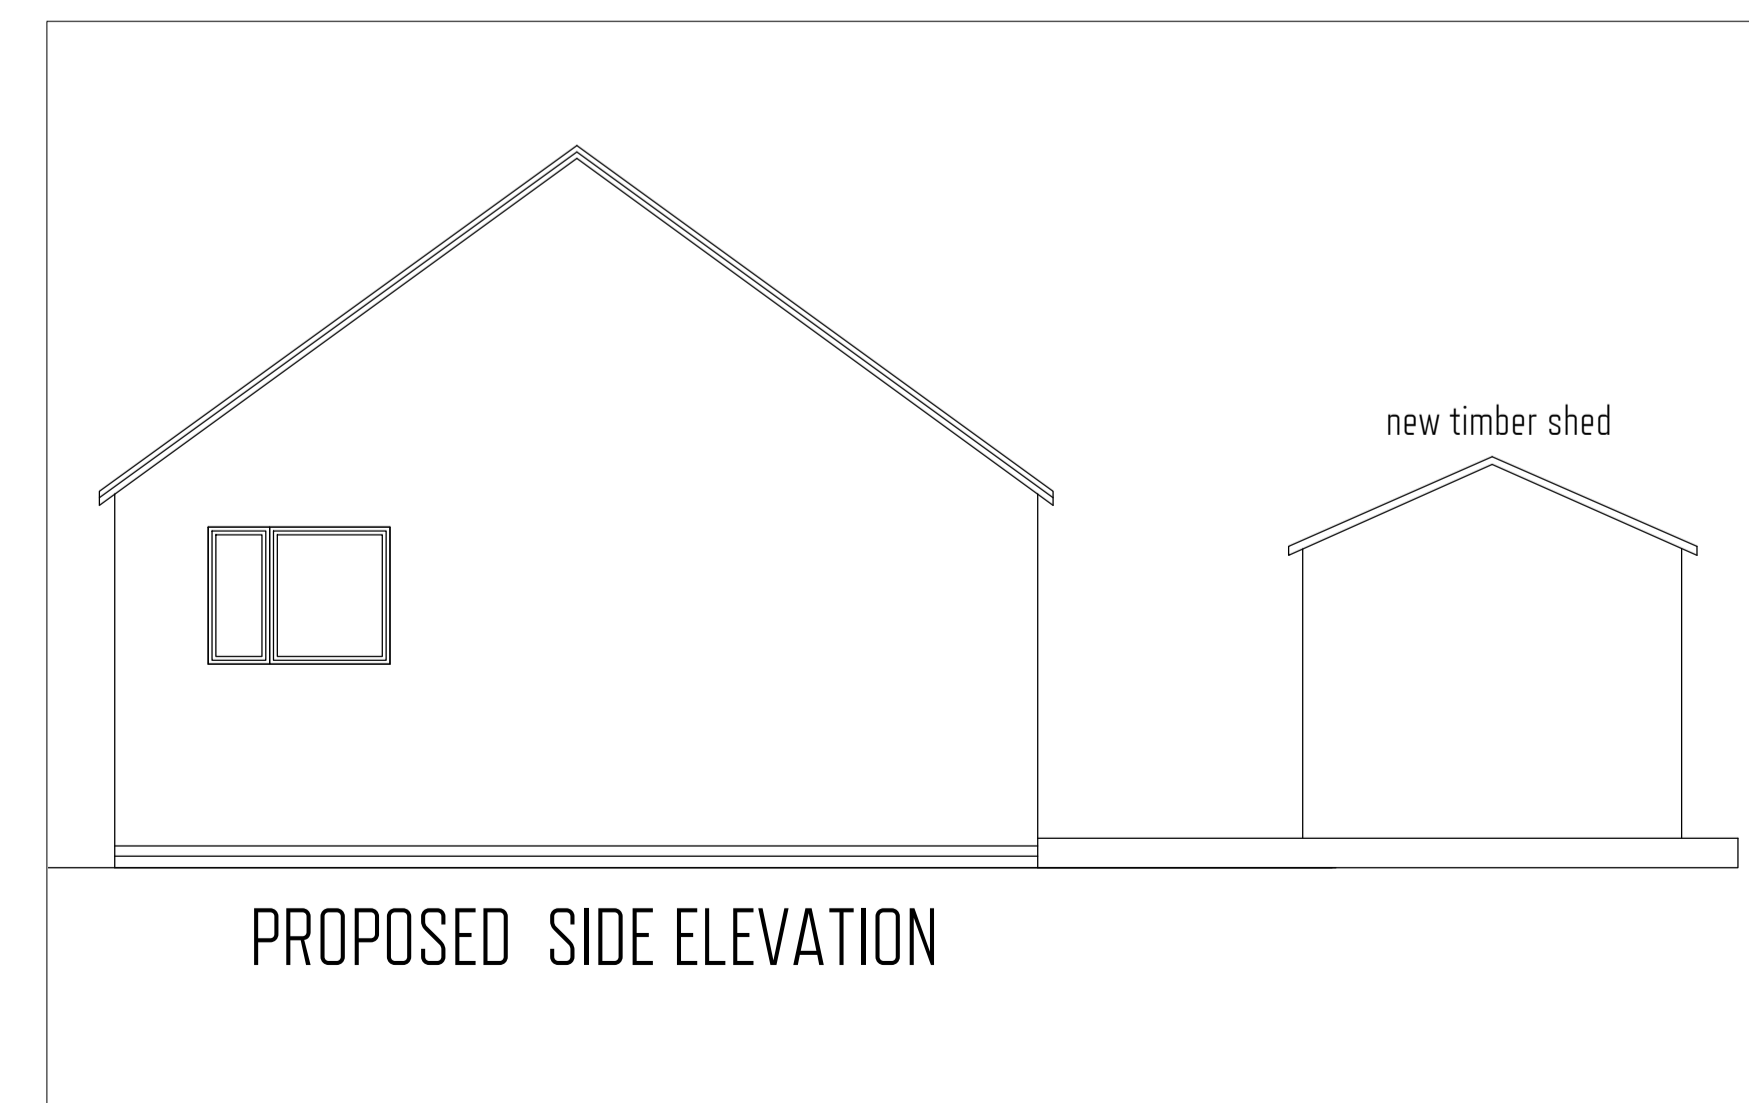

PROPOSED SIDE ELEVATION

REVISION	Date	By	No

PROJECT DETAILS:

Pinfold
Melton Road
Hickling Pastures
-

DRAWING TITLE:

PROPOSED SHED AND VELUX

Scale: 1 to 100 @ A3
Scale: 1 to 50 @ A1

Drawn: RS

Drawing: No 002 Rev: -

STONECAD DRAWING SERVICES

t:07970 988179

e:richard@stonecad.co.uk