


EXISTING BLOCK PLAN
1:500


Ordnance Survey (c) Crown Copyright 2021. All rights reserved. Licence number 100022432

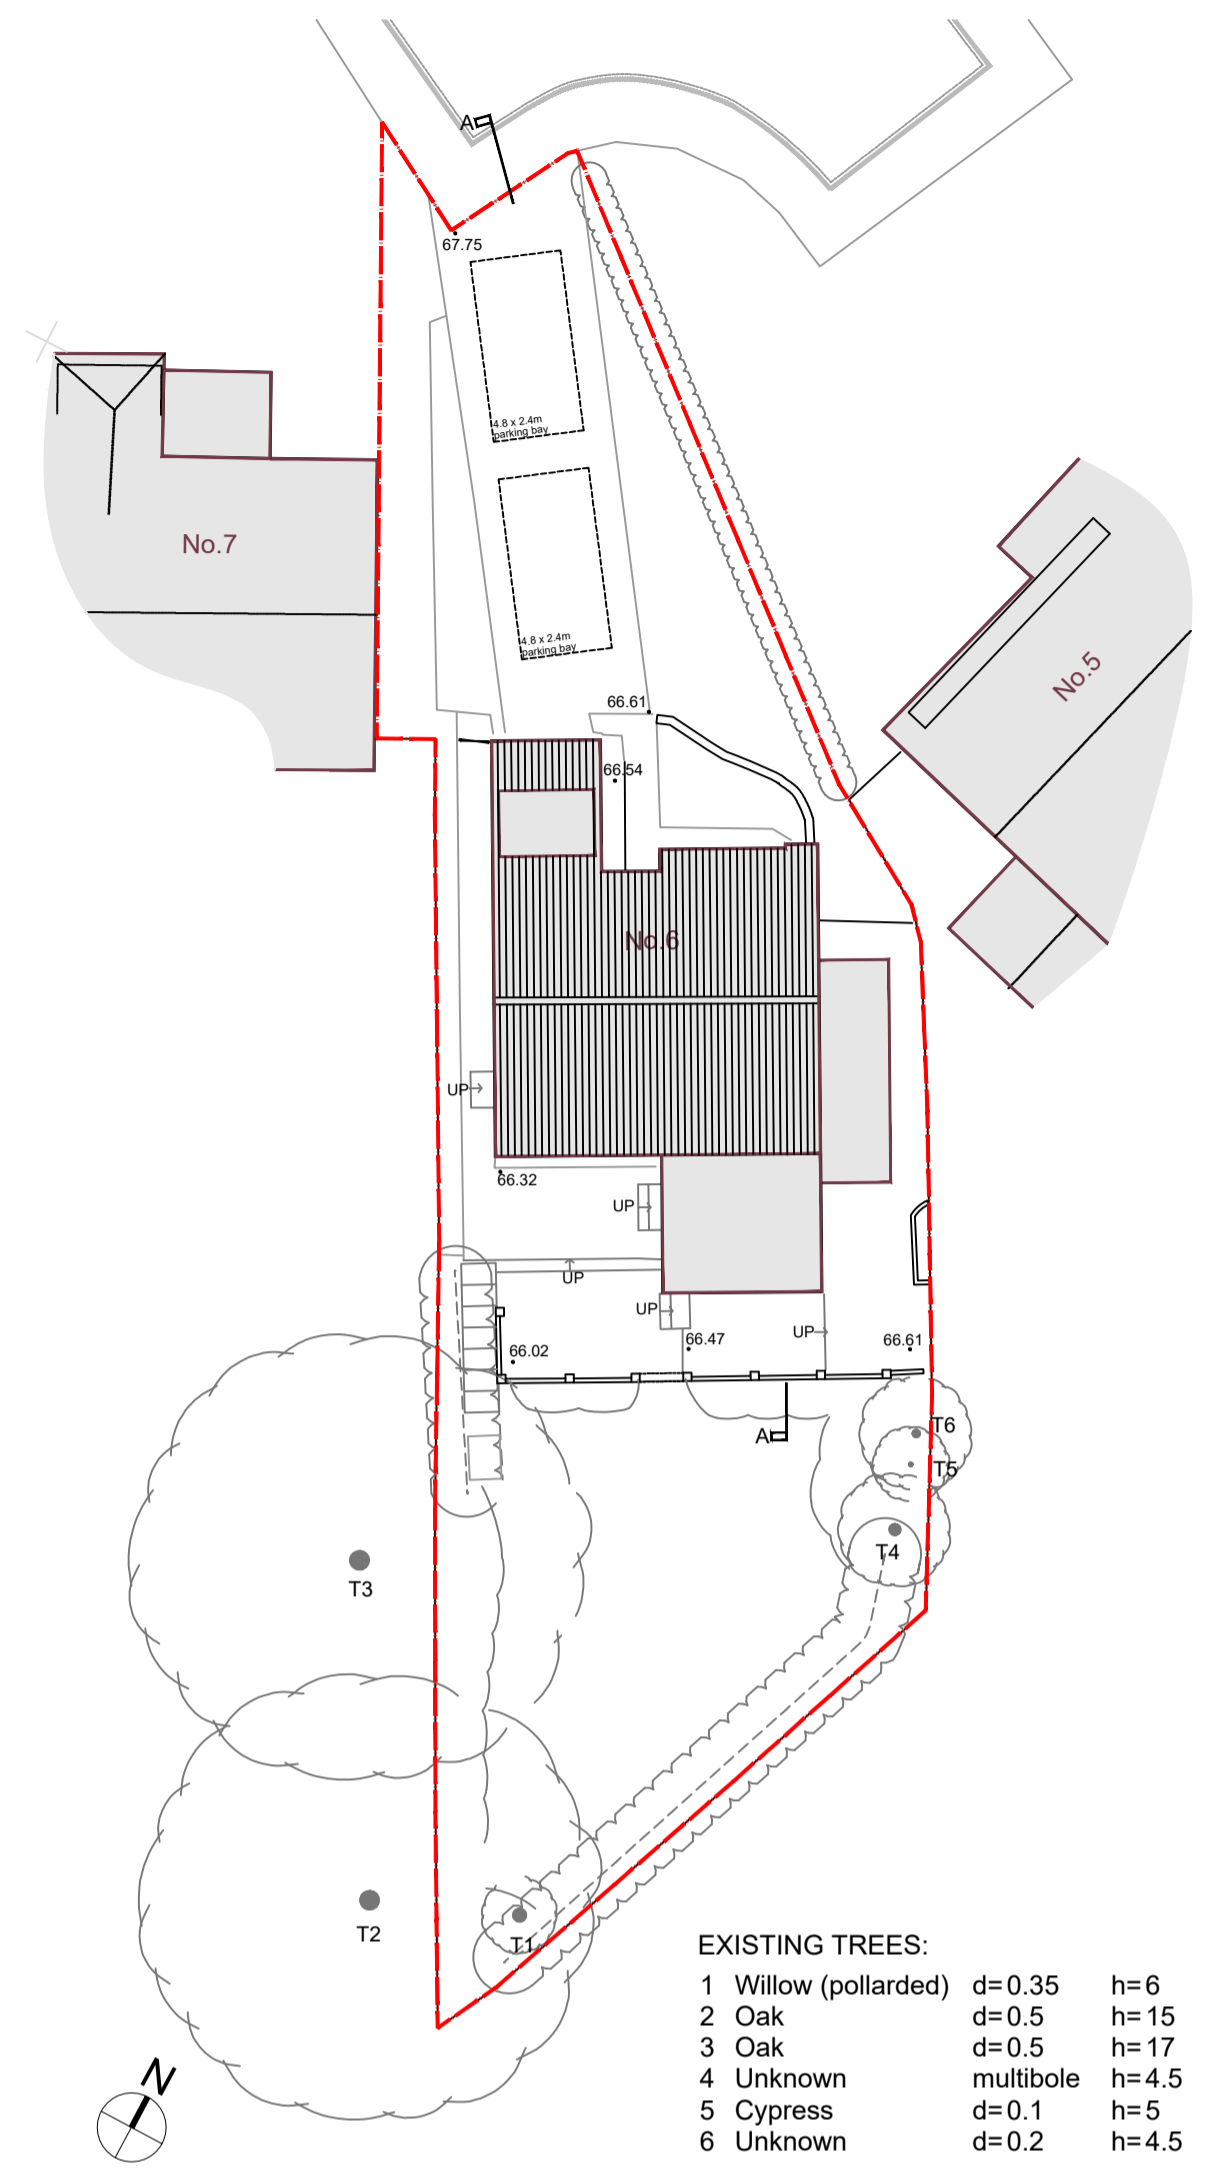


EXISTING SITE PLAN
1:200

EXISTING TREES:


1 Willow (pollarded)	d=0.35	h=6
2 Oak	d=0.5	h=15
3 Oak	d=0.5	h=17
4 Unknown	multibole	h=4.5
5 Cypress	d=0.1	h=5
6 Unknown	d=0.2	h=4.5

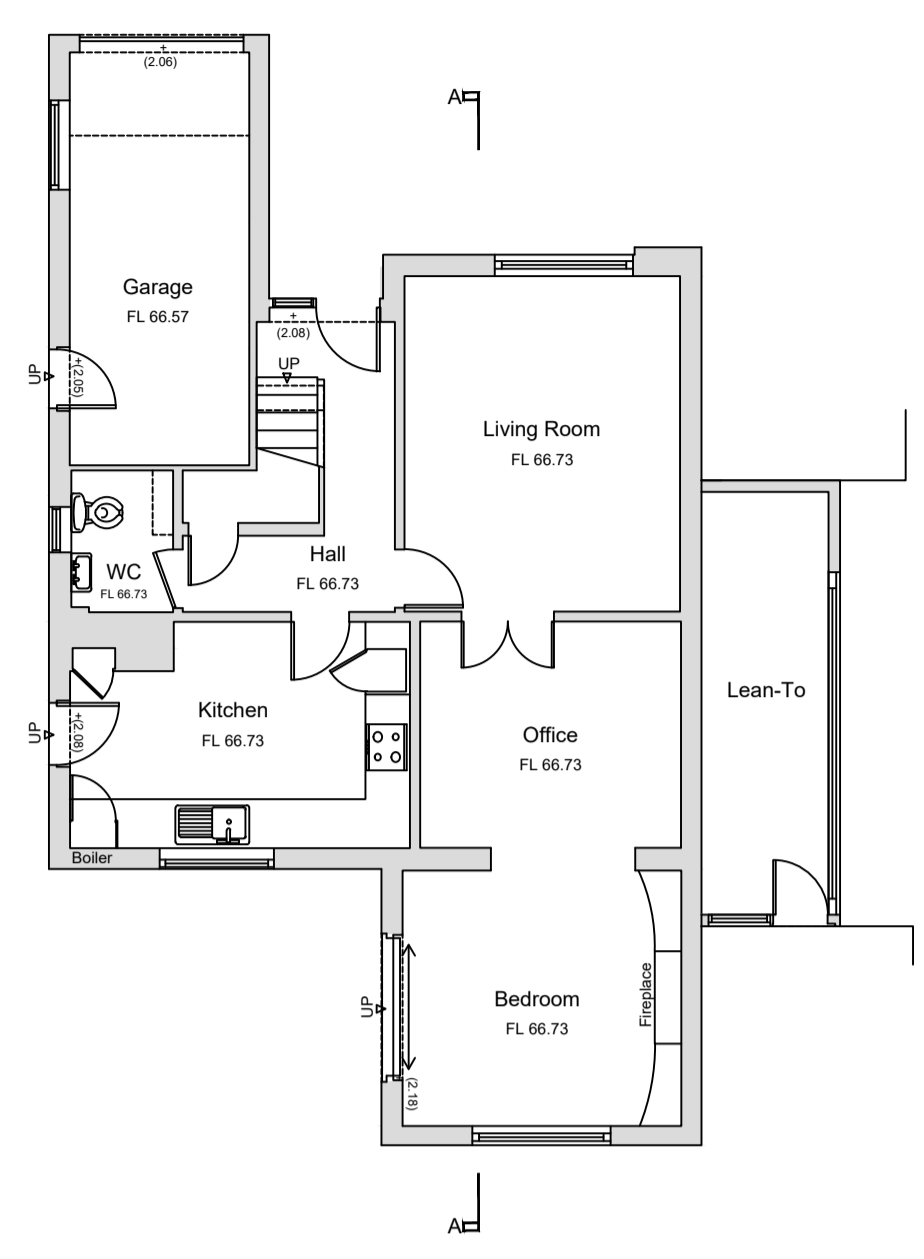

EXISTING GROUND FLOOR PLAN
1:100

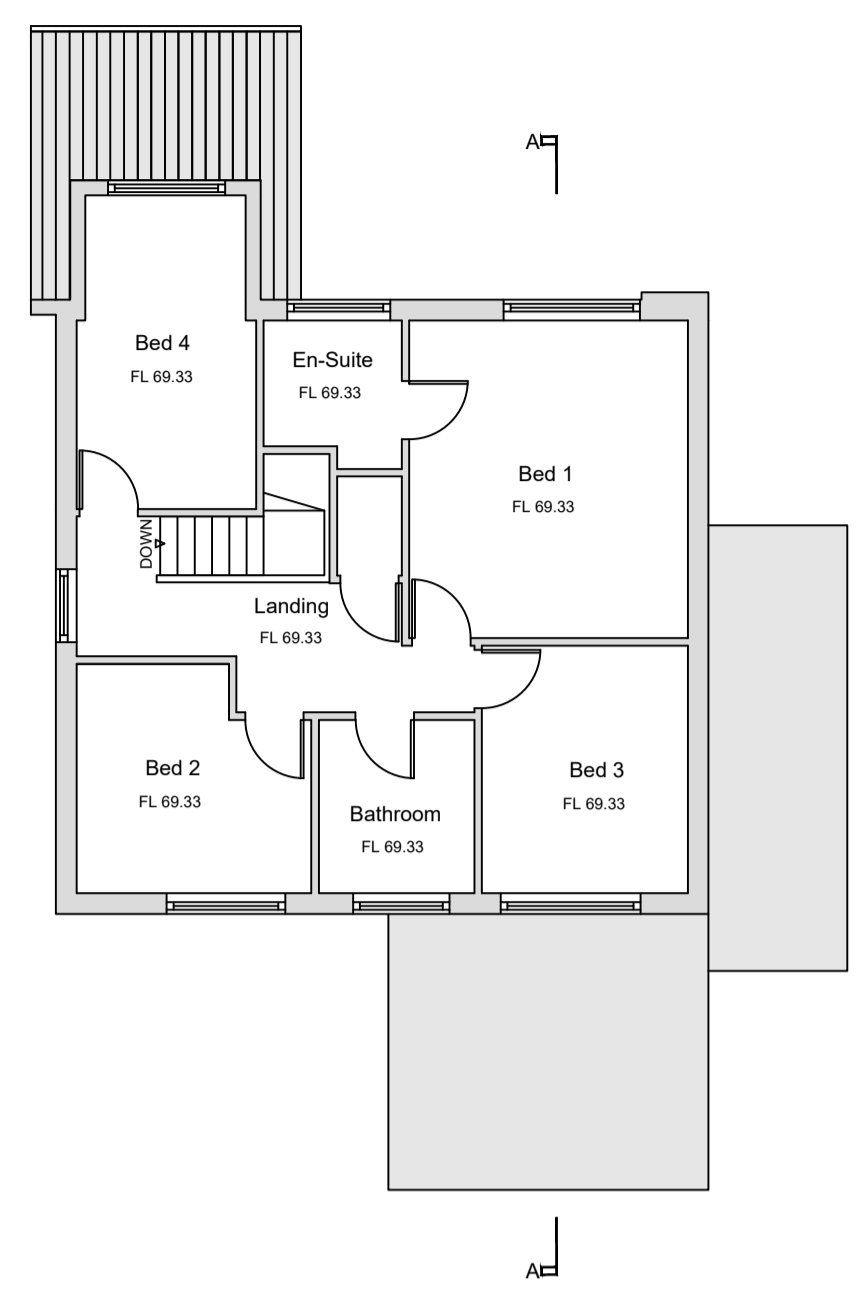


EXISTING FIRST FLOOR PLAN (INDICATIVE)
1:100

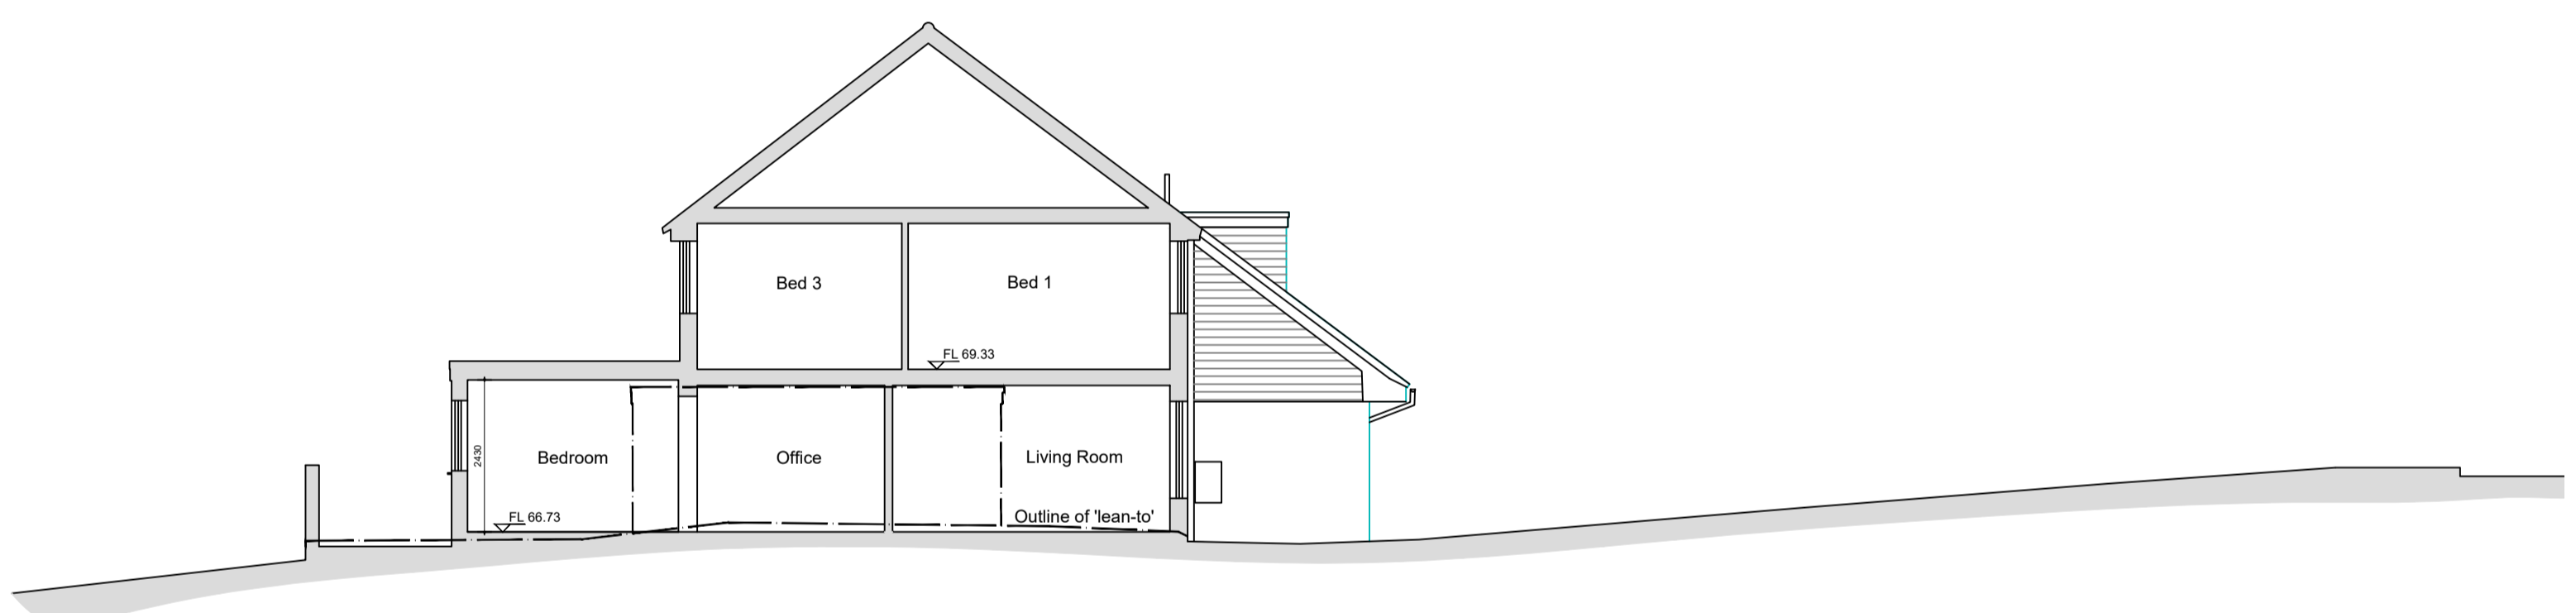

EXISTING SECTION A-A
1:100




EXISTING FRONT ELEVATION (NORTH)
1:100

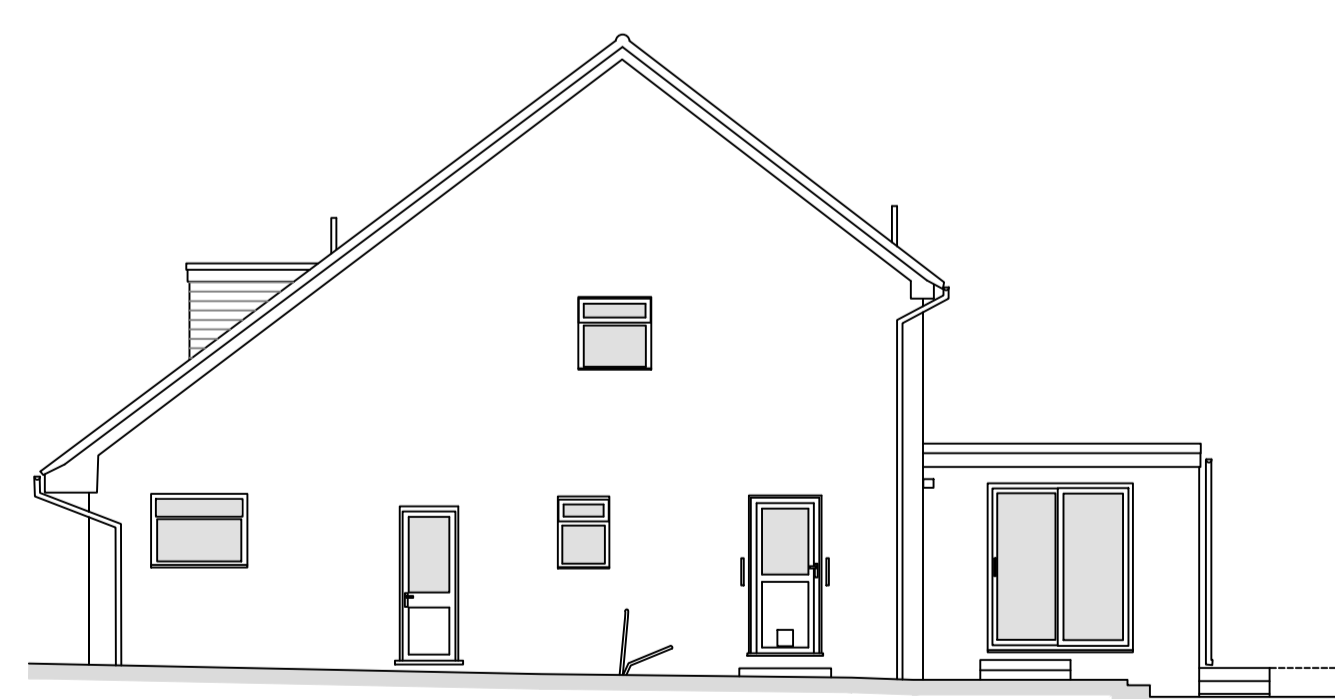


EXISTING SIDE ELEVATION (WEST)
1:100



EXISTING REAR ELEVATION (SOUTH)
1:100

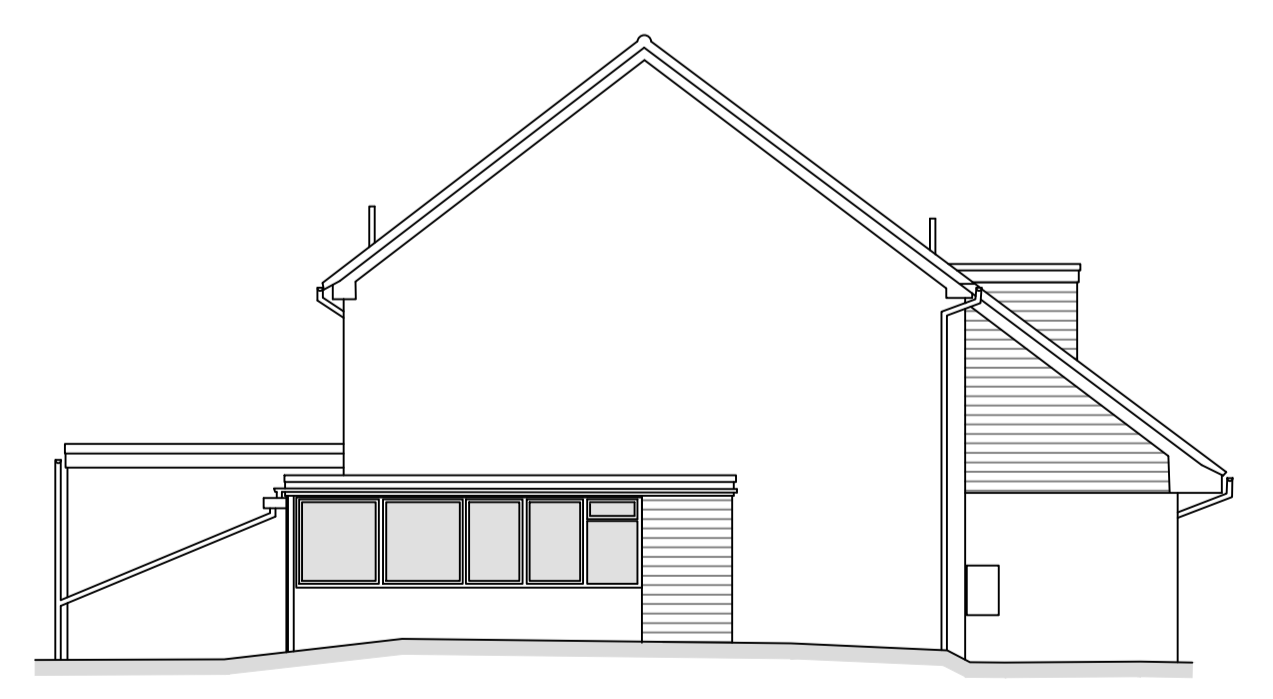

EXISTING SIDE ELEVATION (EAST)
1:100

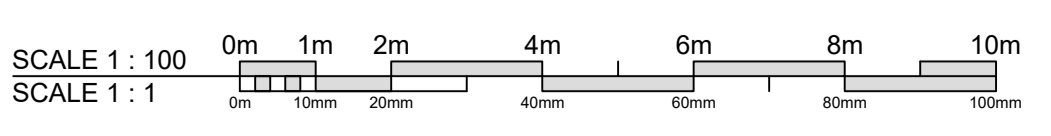

Project :	6 The Oaks, Fleet, Hampshire, GU51 4HQ
Dwg Title :	Existing Site Plans, Floor Plans, Elevations & Section
Dwg No :	ARa/3026/P102 rev B
Scale :	1:100 @ A1 unless stated otherwise
Date :	February 2021

ara
ARCHITECTS
Paper Mews Place
290-292 High Street
Dorking RH4 1GT
01306 877070
office@araarchitects.co.uk
www.araarchitects.co.uk

Contractors must verify all dimensions on site before commencing any work. The drawing must not be disclosed without any authority. The copyright of this drawing is reserved.