



Permission is granted to scale from this drawing for the purpose of Local Authority Planning Approval only. In all other circumstances DO NOT scale from this drawing, please contact this office for any additional information required. Contractors, Sub Contractors and Suppliers are to check all relevant dimensions and levels of site and building before commencing any shop drawings or building work.
Ordnance Survey information is reproduced under Crown Copyright 2016 ©. All rights reserved. Licence number 1000047474
This drawing is the copyright of D84 architects ltd ©

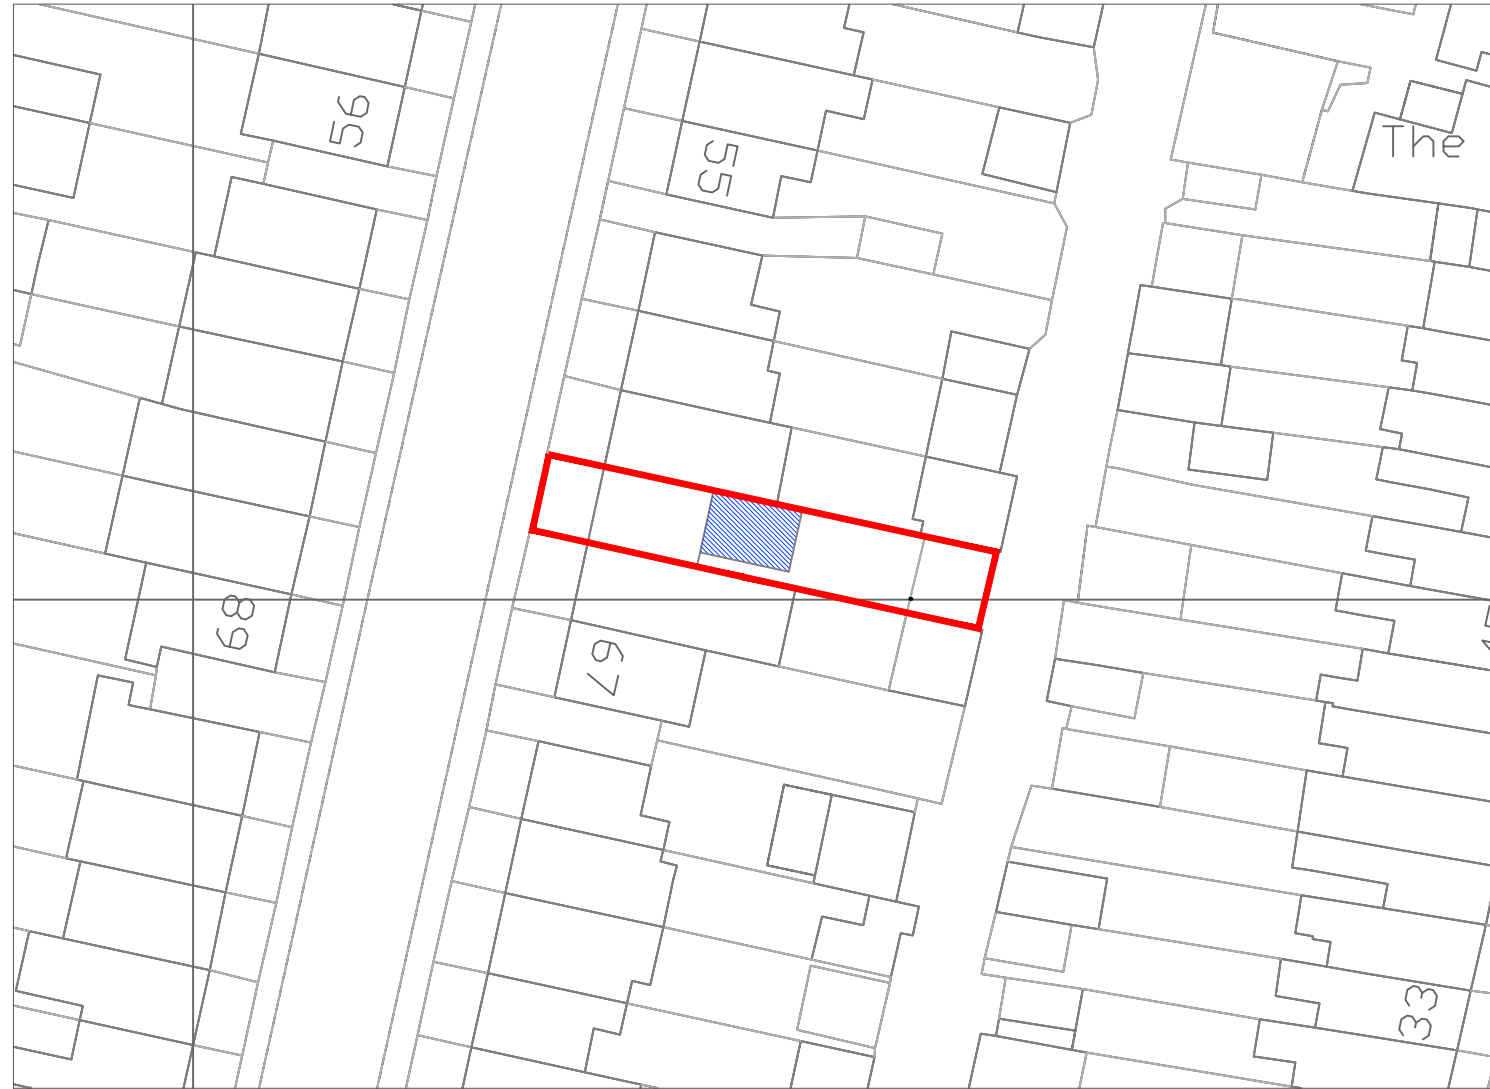

revisions	date
P1 Preliminary Issue	07.05.21

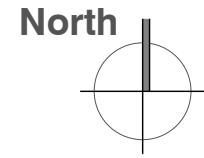

Site Plan Scale: 1:500@A3

D84 architects

17 Pembroke Road
Portsmouth
PO 1 2NT

Telephone
 +44 (0)2392 177850
 +44 (0)7790 322989

Email
mail@D84architects.co.uk

Web
www.D84architects.co.uk

Project
63 Welch Road,
Gosport

Title
Proposed Block Plan

Status
PRELIMINARY

Drawn	Checked	Date
KR		May' 21

Project No.	Scale
D8421_15	1:500@A3

Drawing No.	Rev
D8421_15/01	P1