



1:100

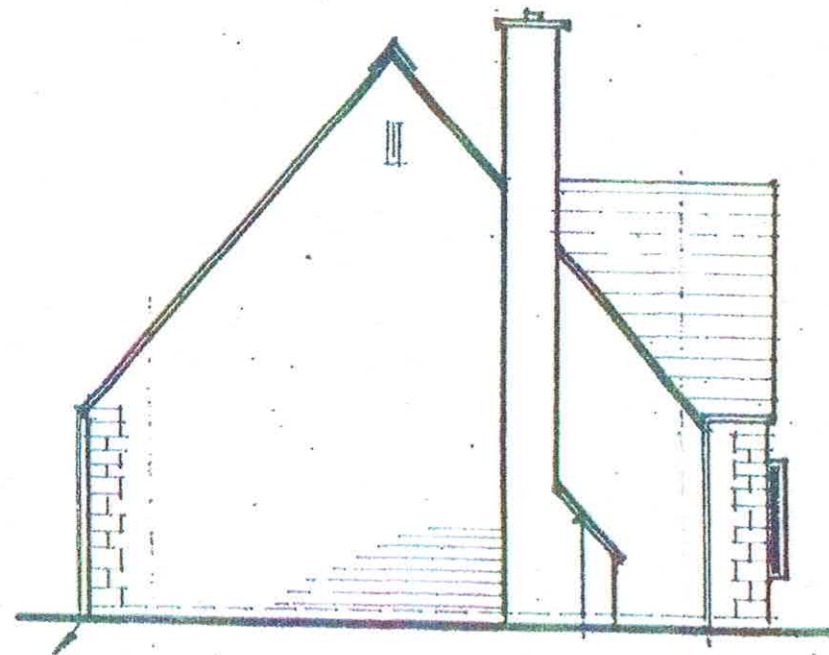


SIDE ELEVATION



FRONT ELEVATION

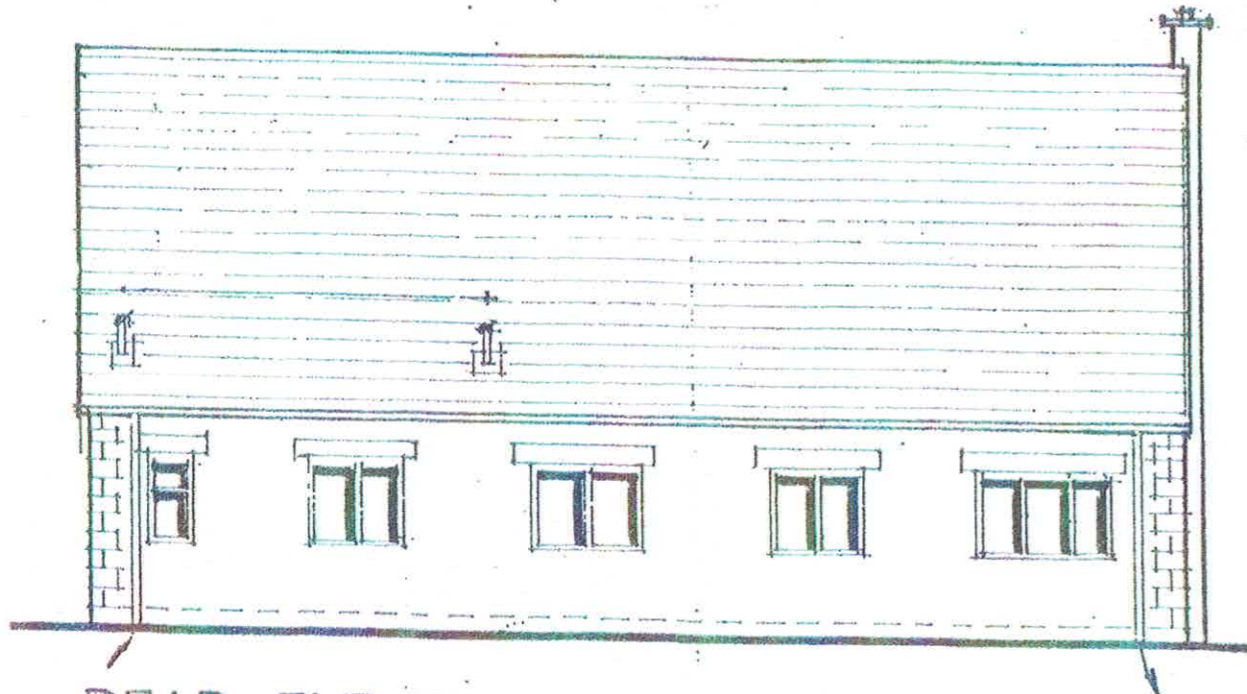

REAR ELEVATION

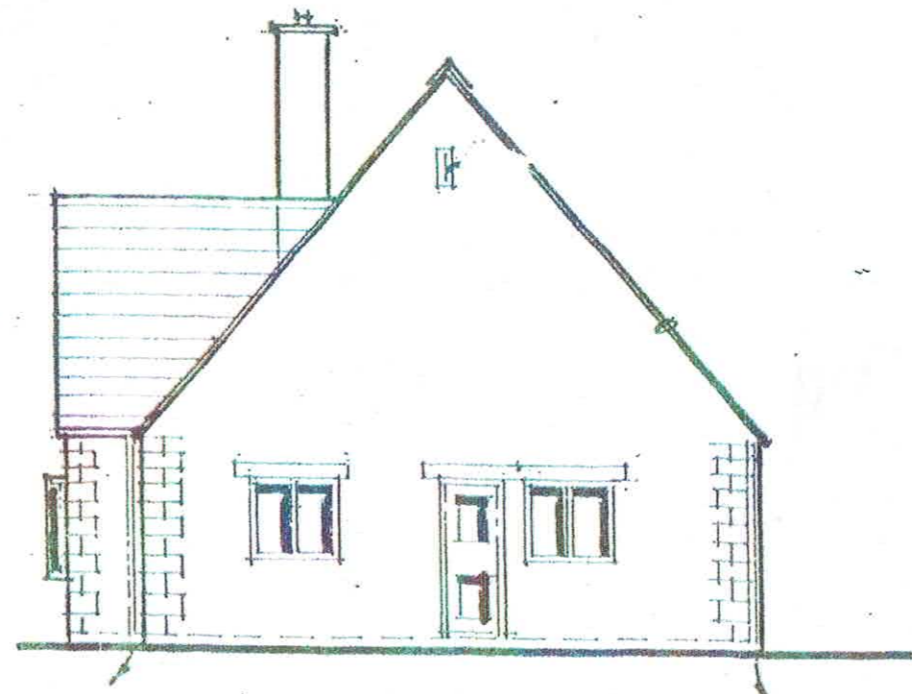

SIDE ELEVATION

CONTRACT	
Honeysuckle Cottage Chapel Road KEMPSTON GLOS	
TITLE Existing ELEVATIONS	
DATE 06/05/2021	DRAWING NO
SCALE 1:100	1.