


1:100 0 1 2 3 4 5

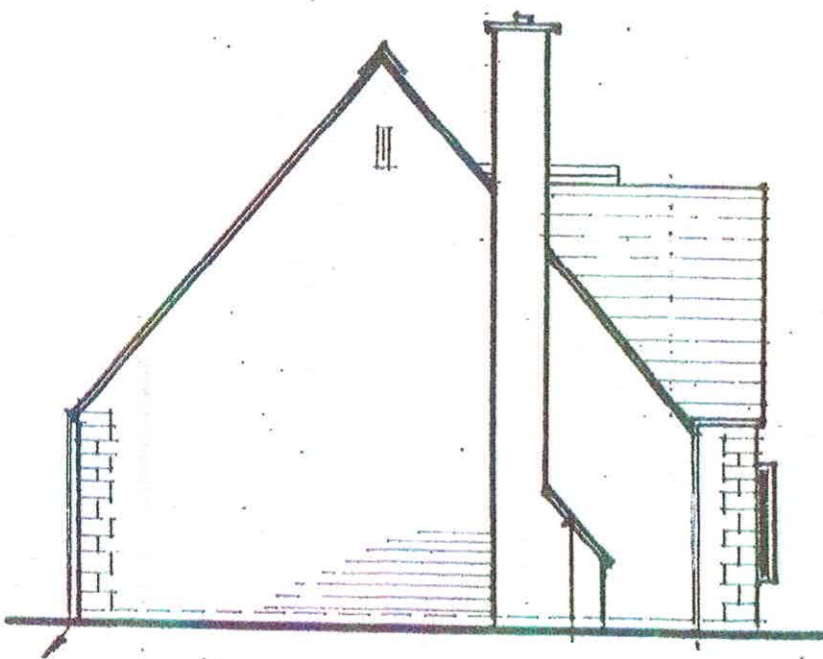


SIDE ELEVATION



FRONT ELEVATION



REAR ELEVATION

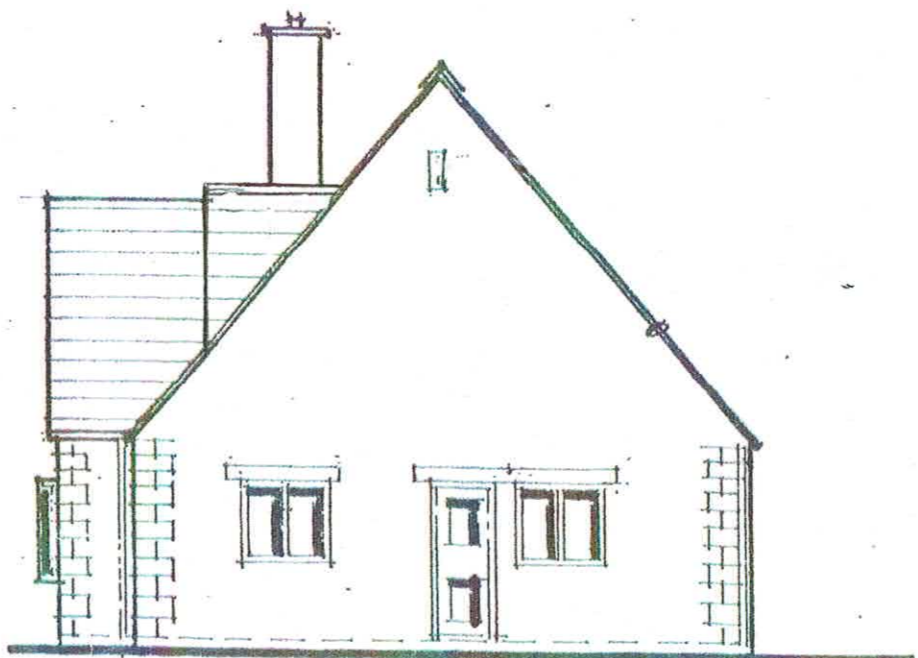

SIDE ELEVATION

CONTRACT	
Honeysuckle Cottage Chapel Road KEMPSPORD GLOS	
TITLE Proposed ELEVATIONS	
DATE 06/05/2021	DRAWING NO
SCALE 1:100	1.