
 
 


Site Plan

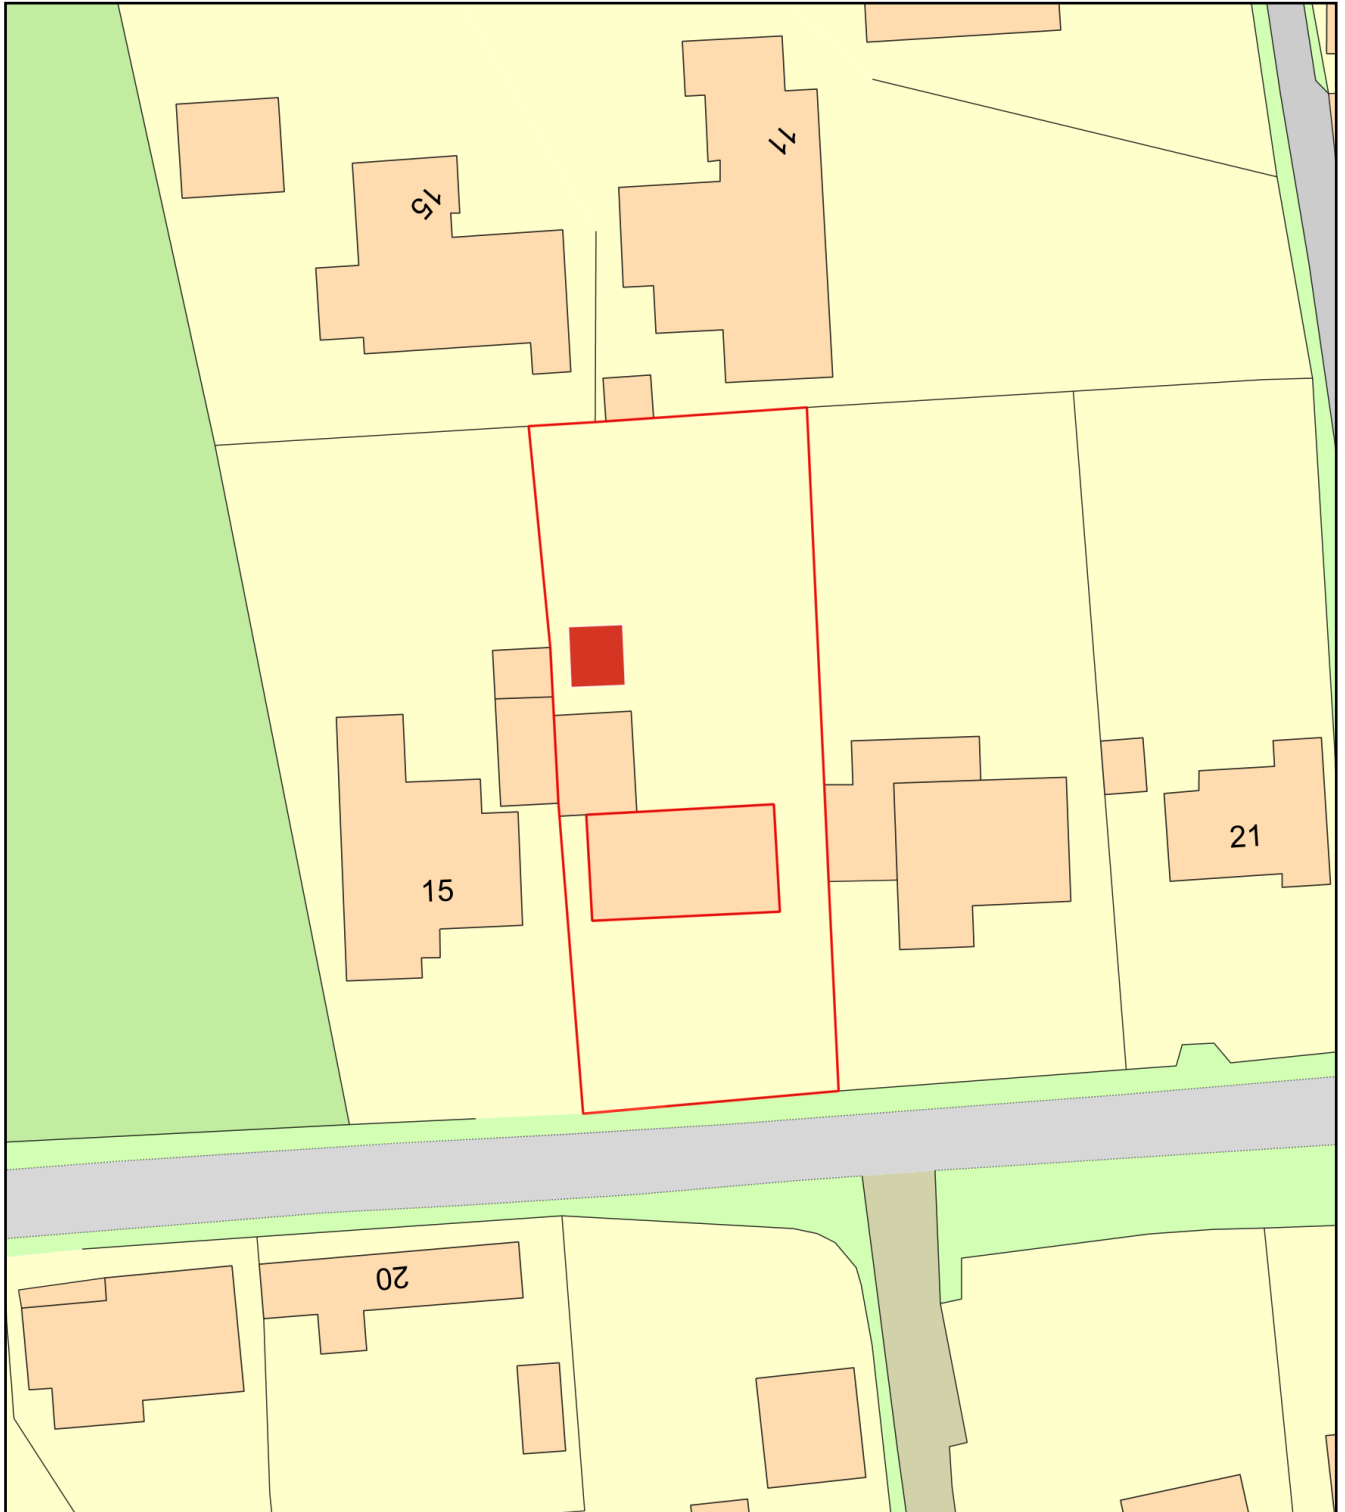

Plan Produced for: Log cabin/Dog grooming

Date Produced: 29 Mar 2021

Plan Reference Number: TQRQM21088103231642

Scale: 1:500 @ A4