
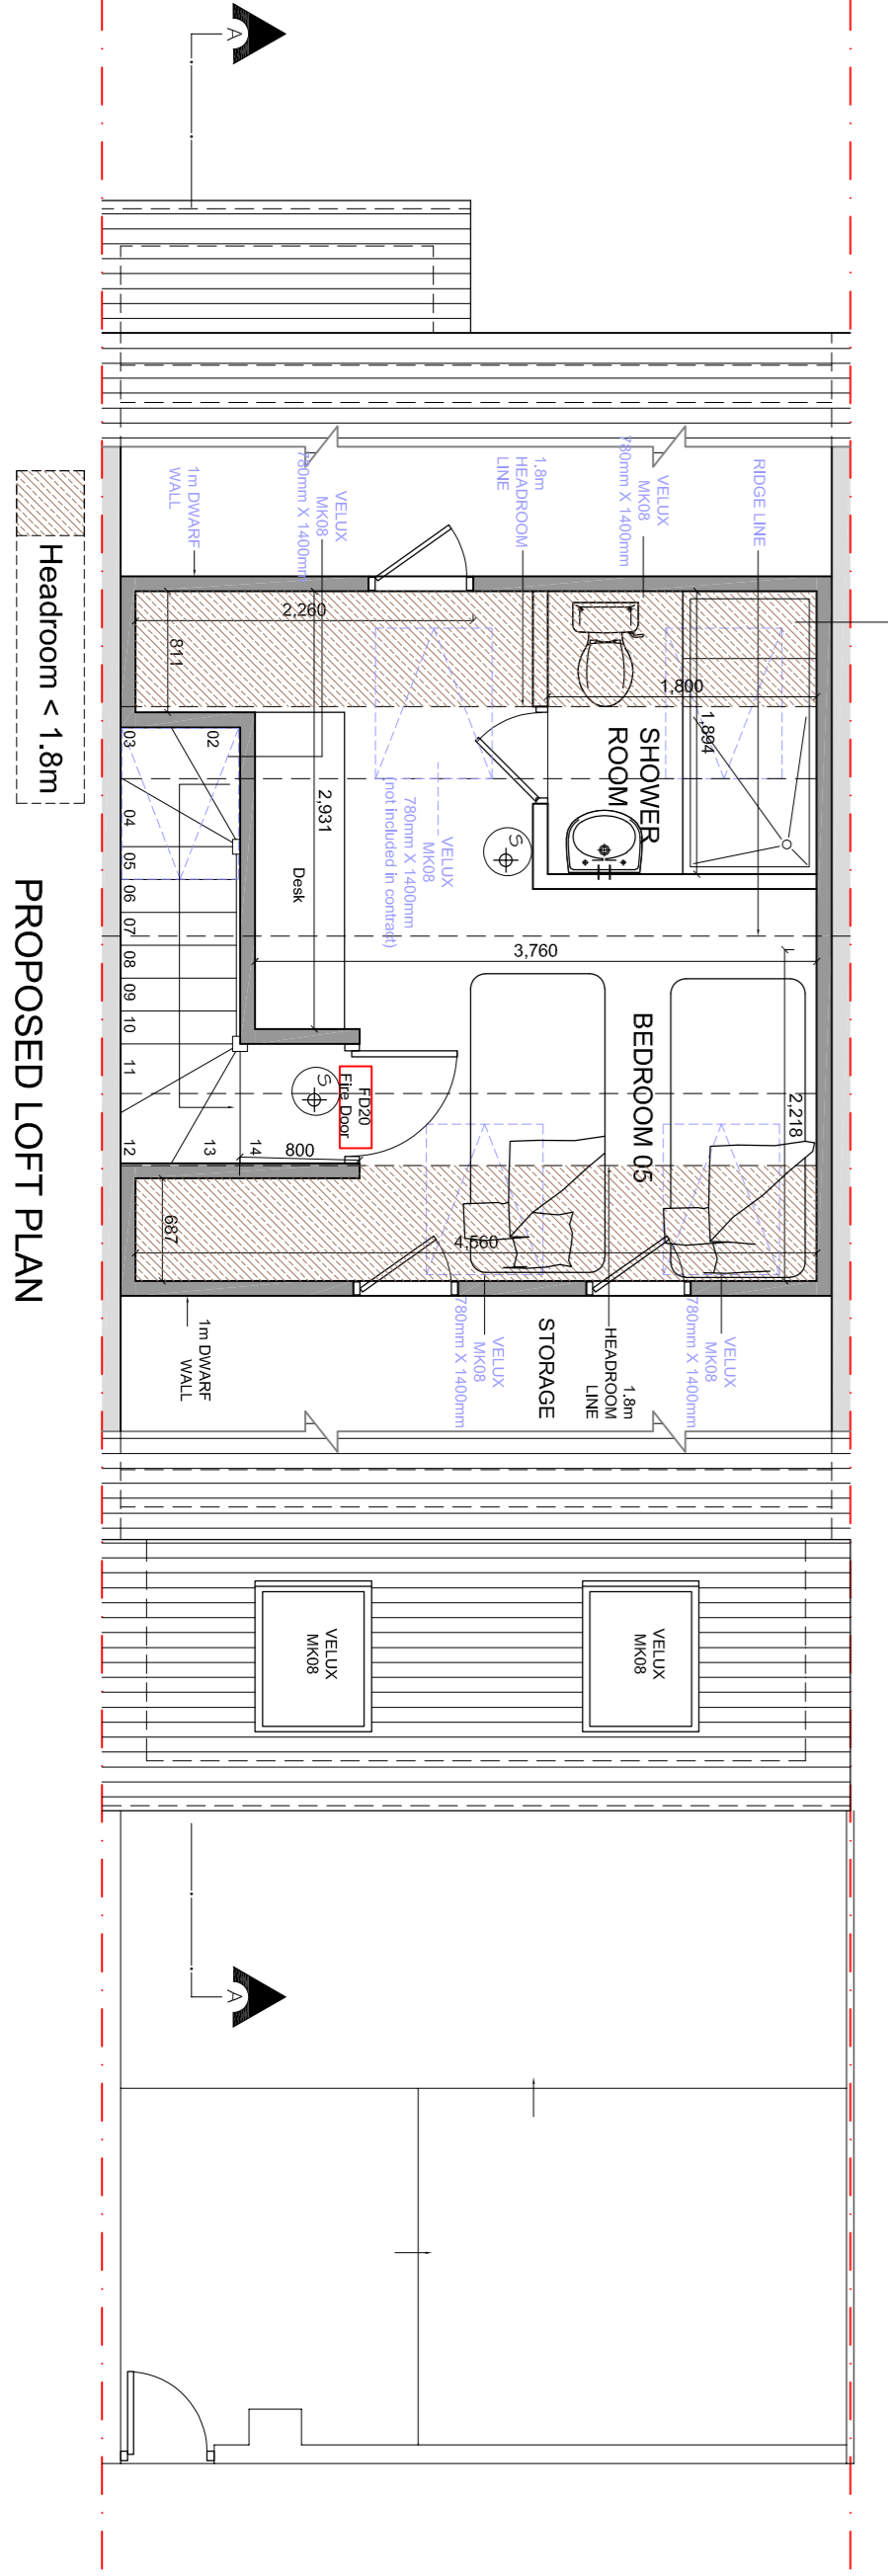
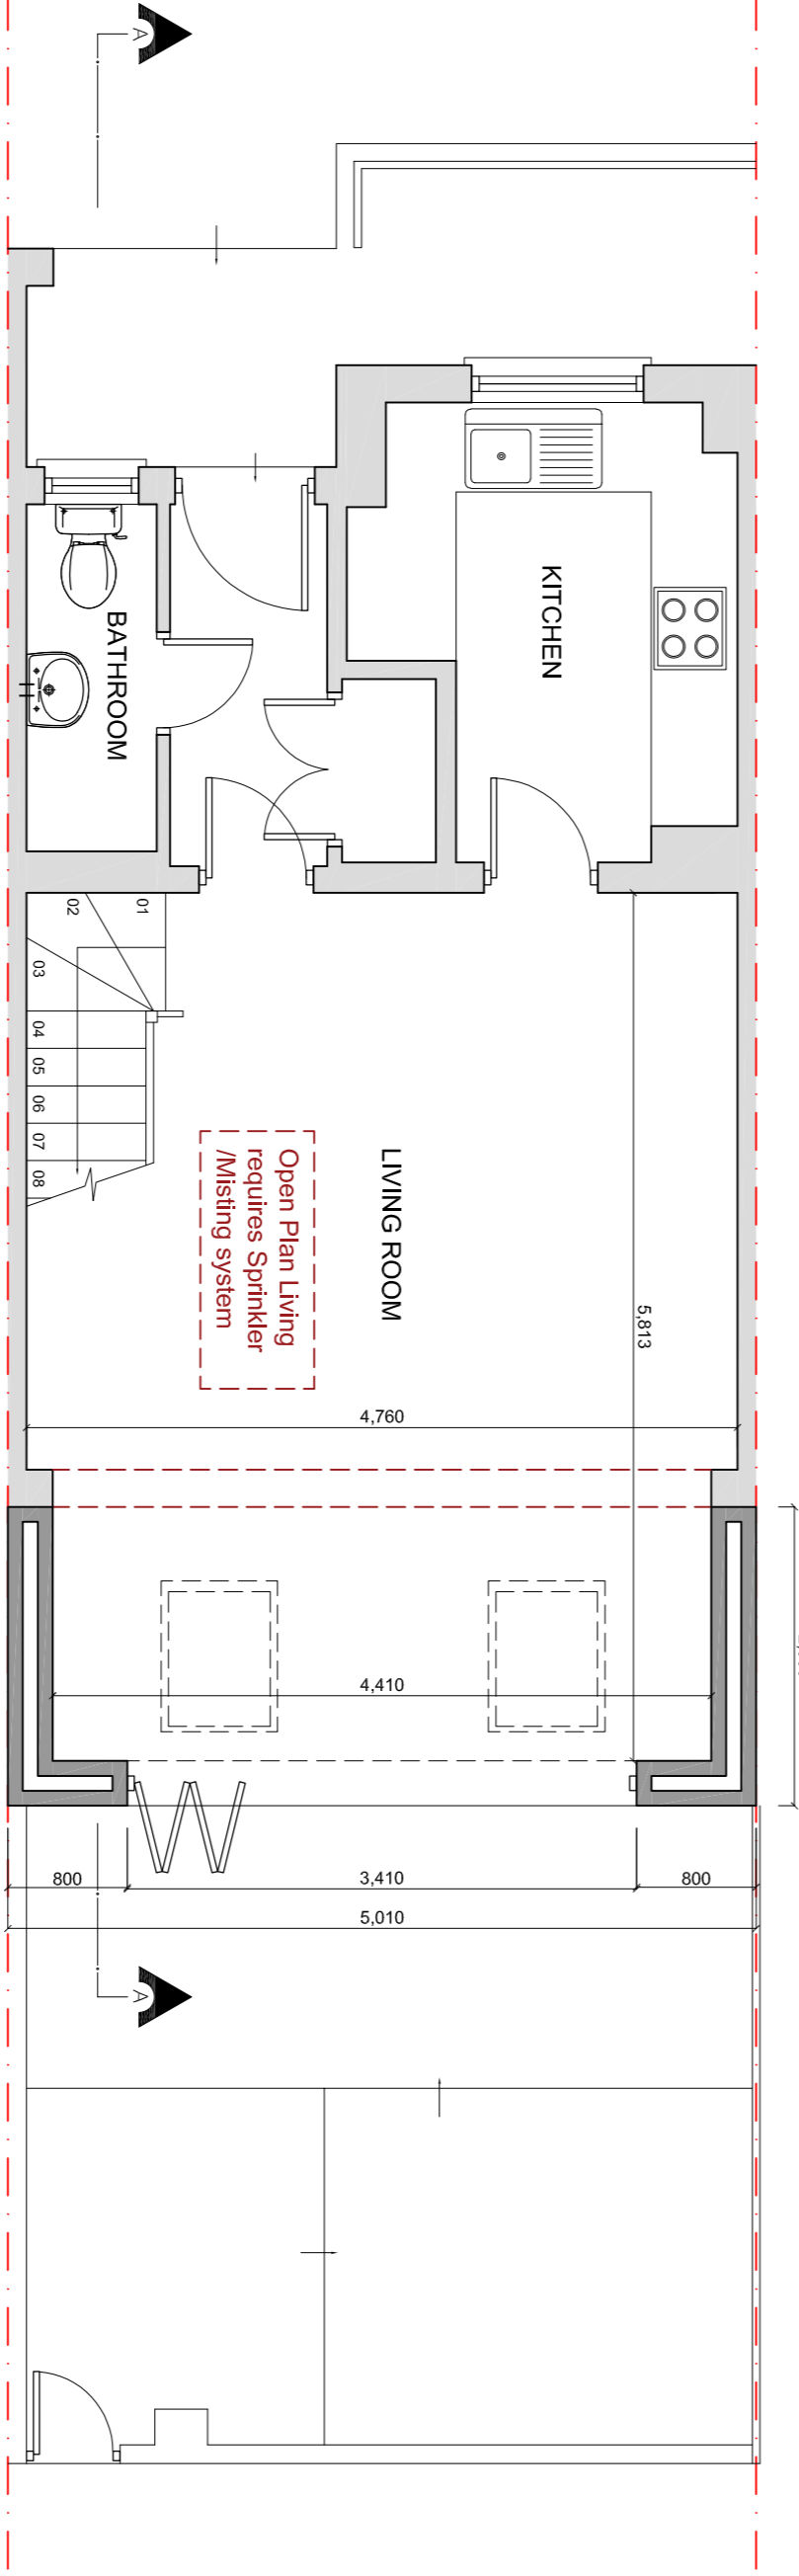





PROPOSED 1:50

0m .5m 1m 2m 3m 4m 5m
SCALE BAR IN METERS

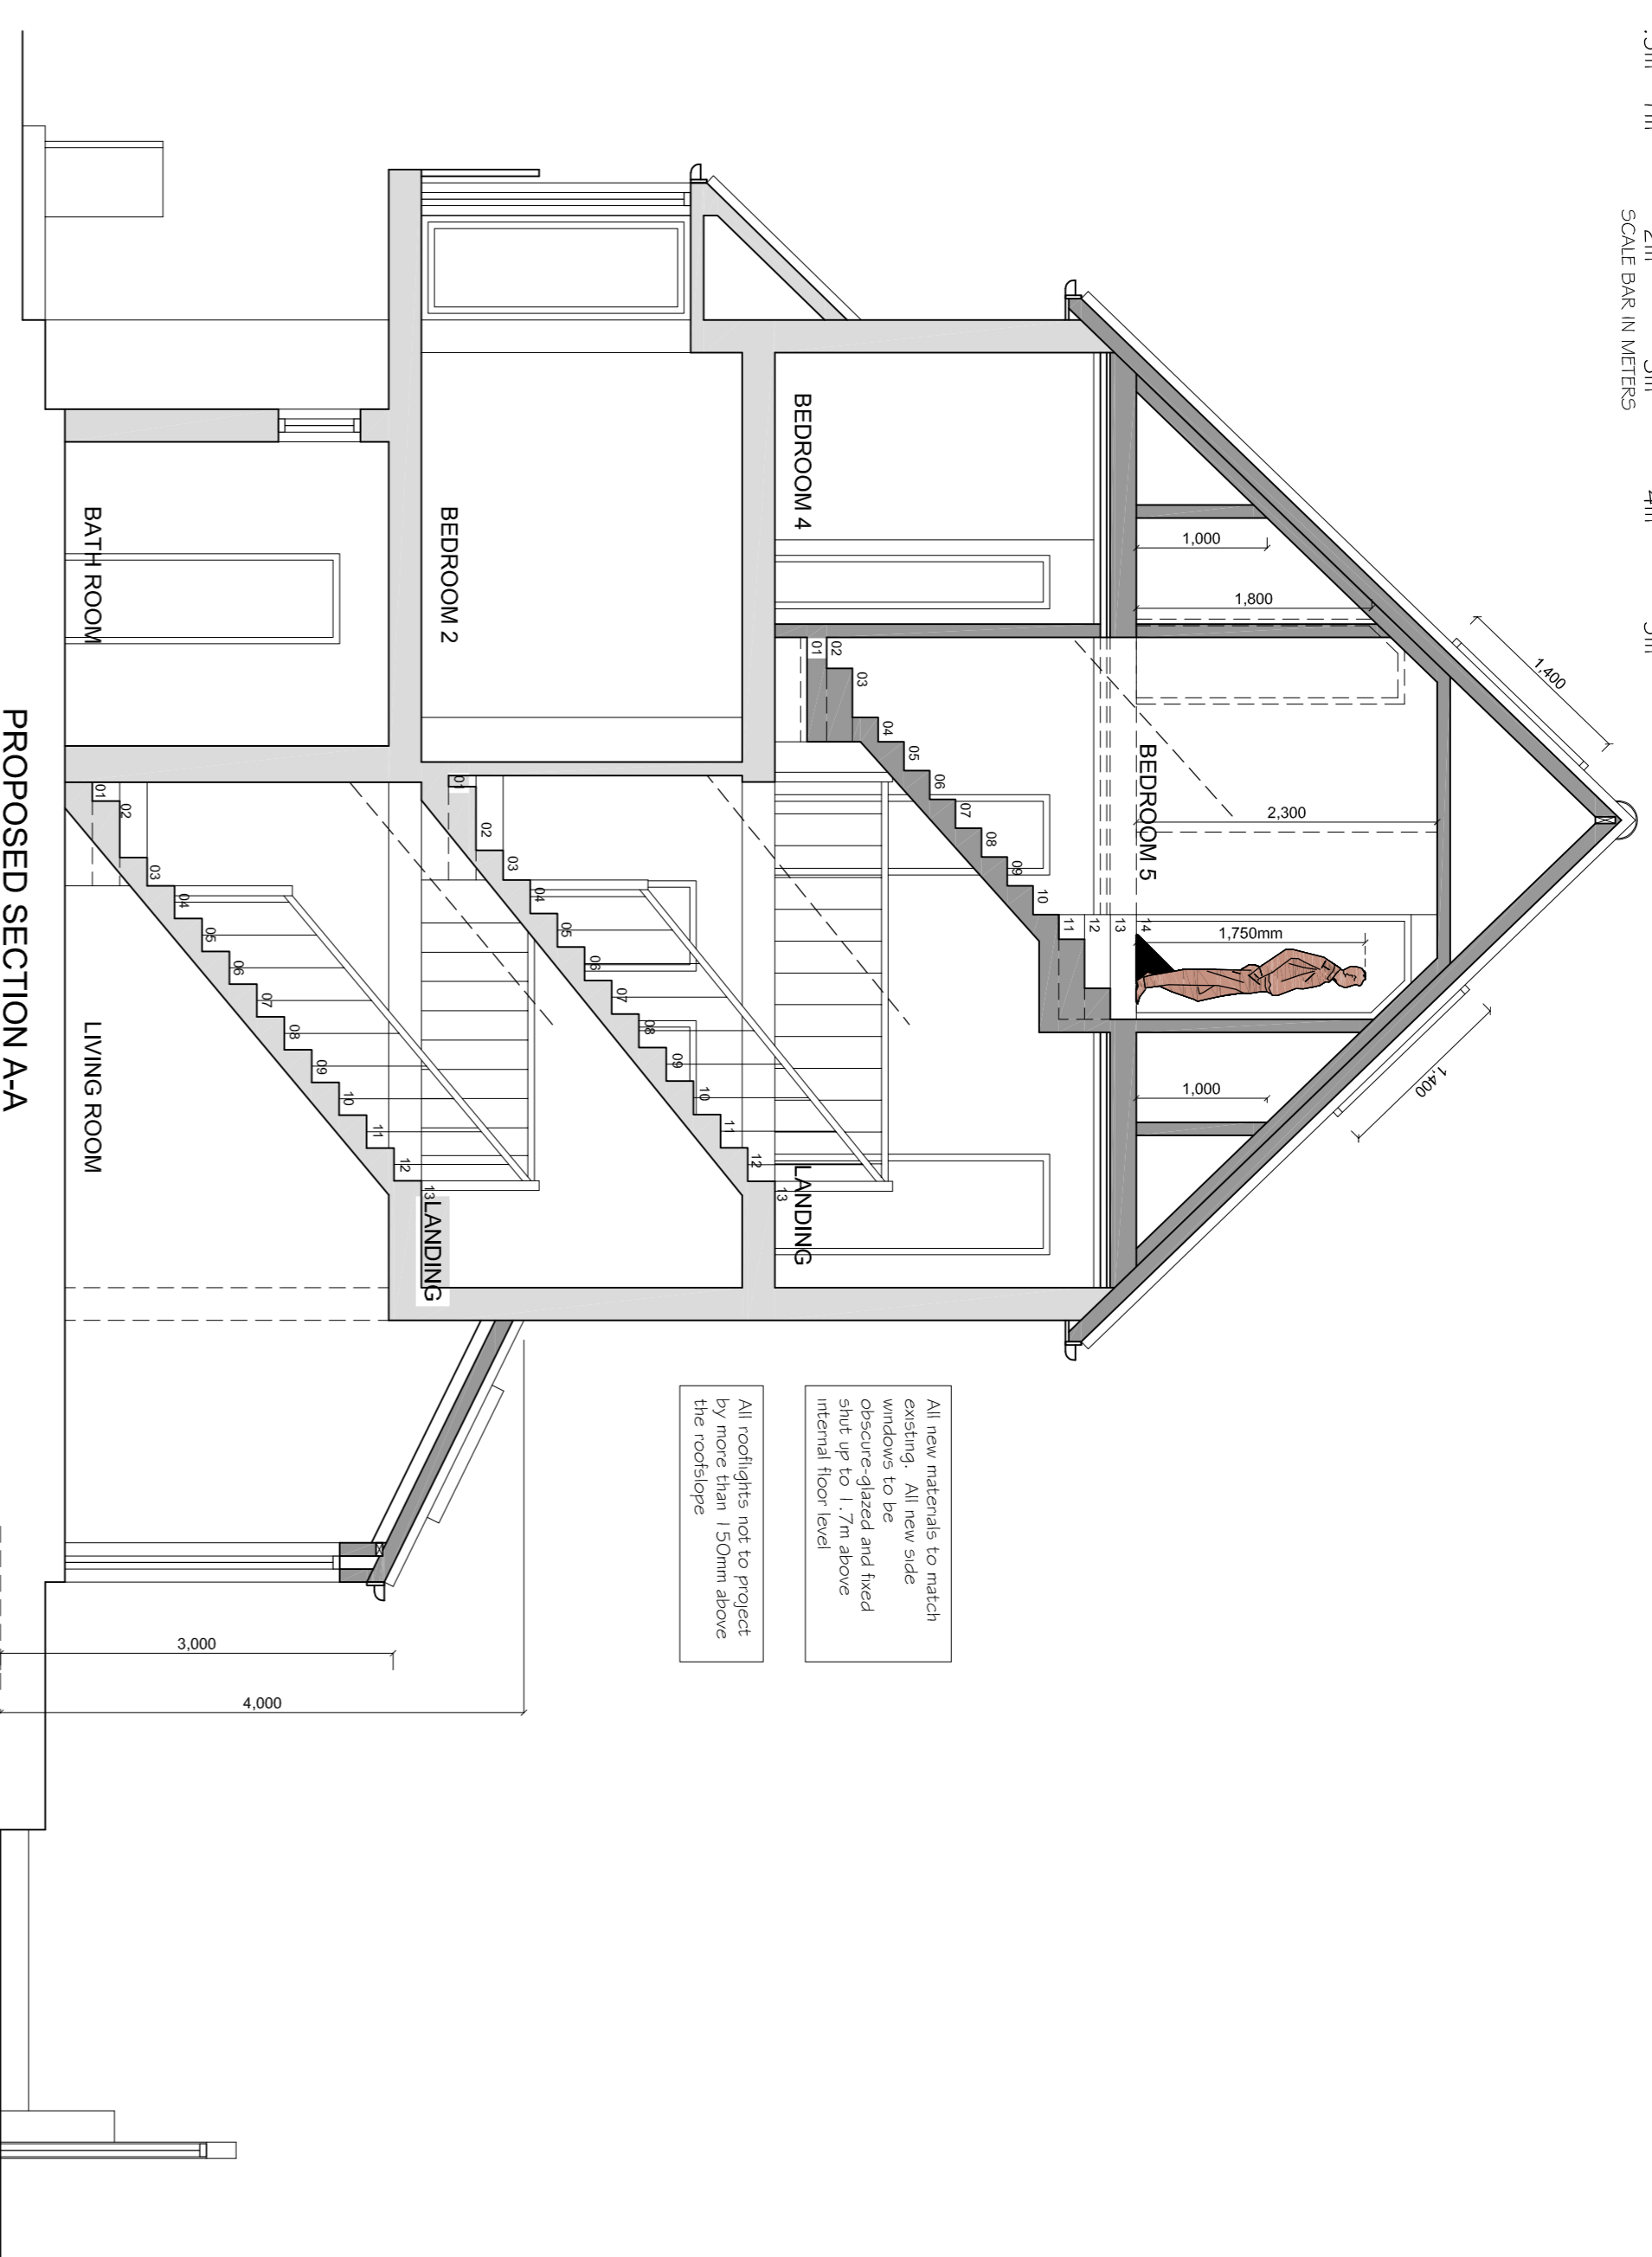

PROPOSED 1:100

0m .5m 1m 2m 3m 4m 5m
SCALE BAR IN METERS

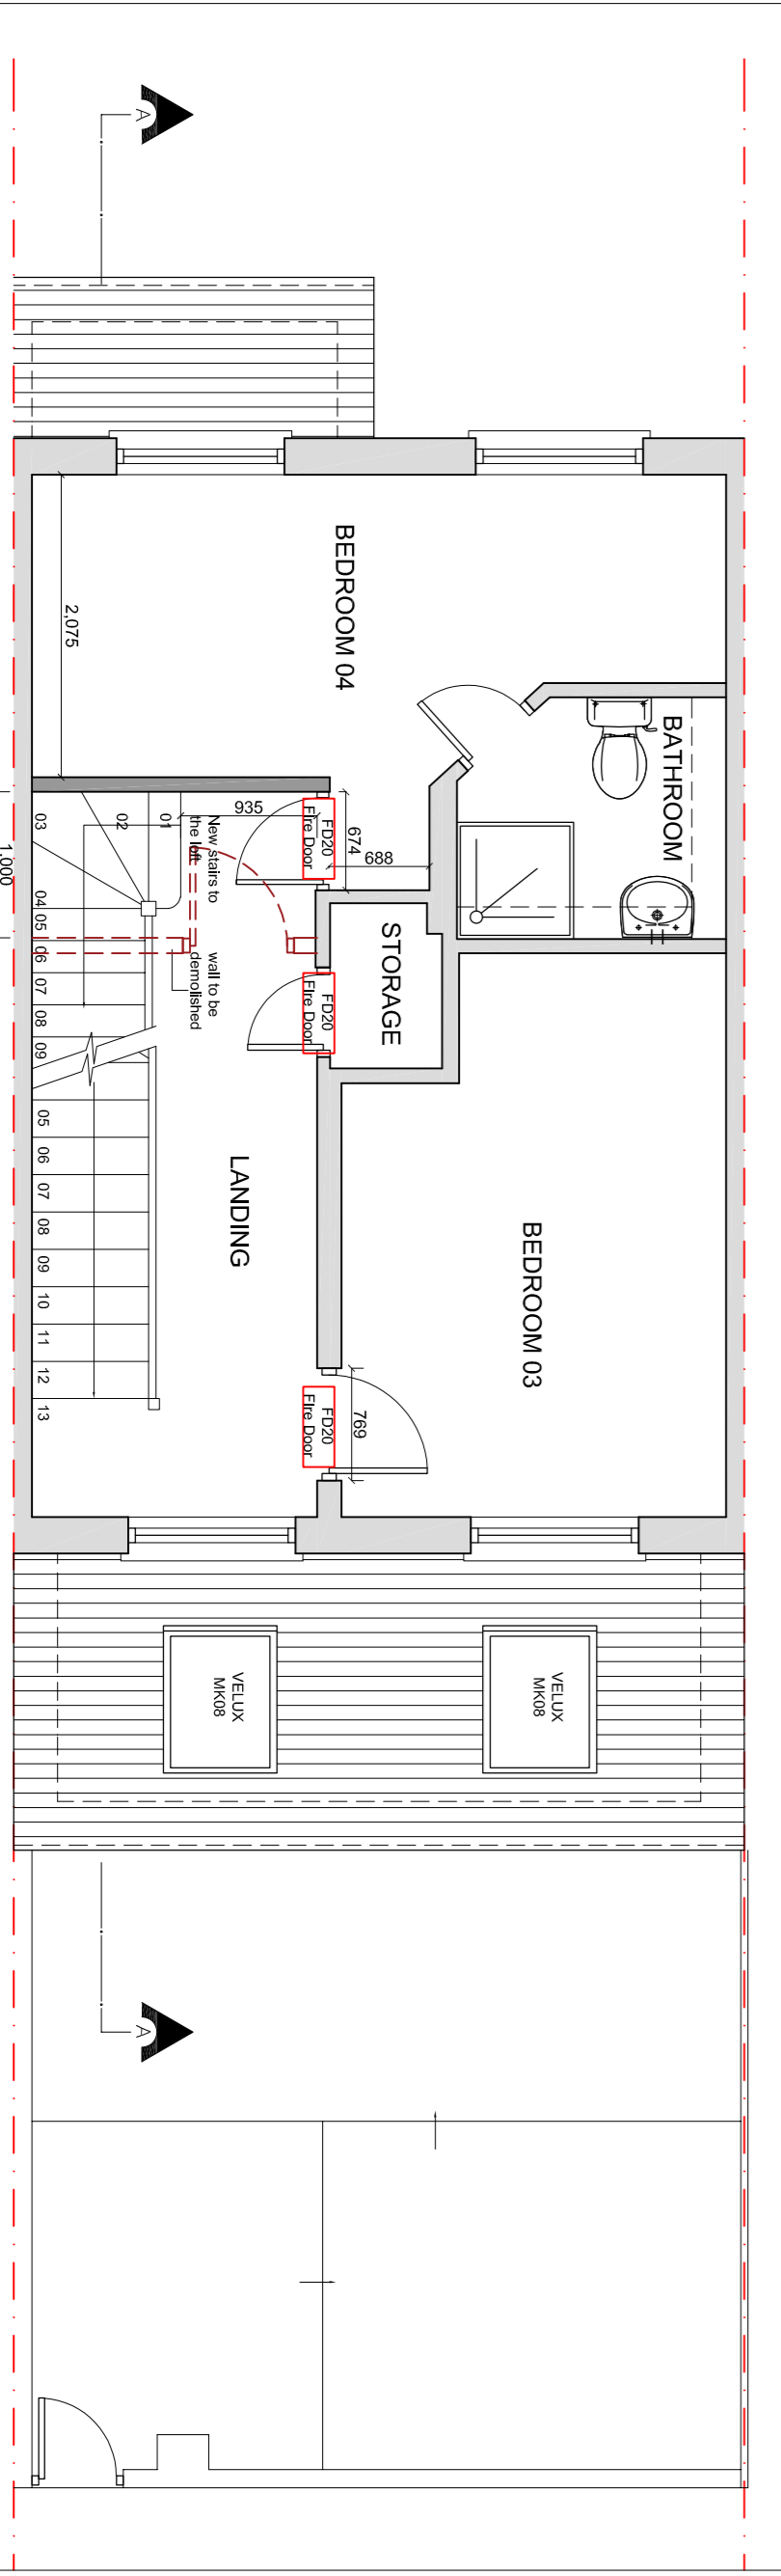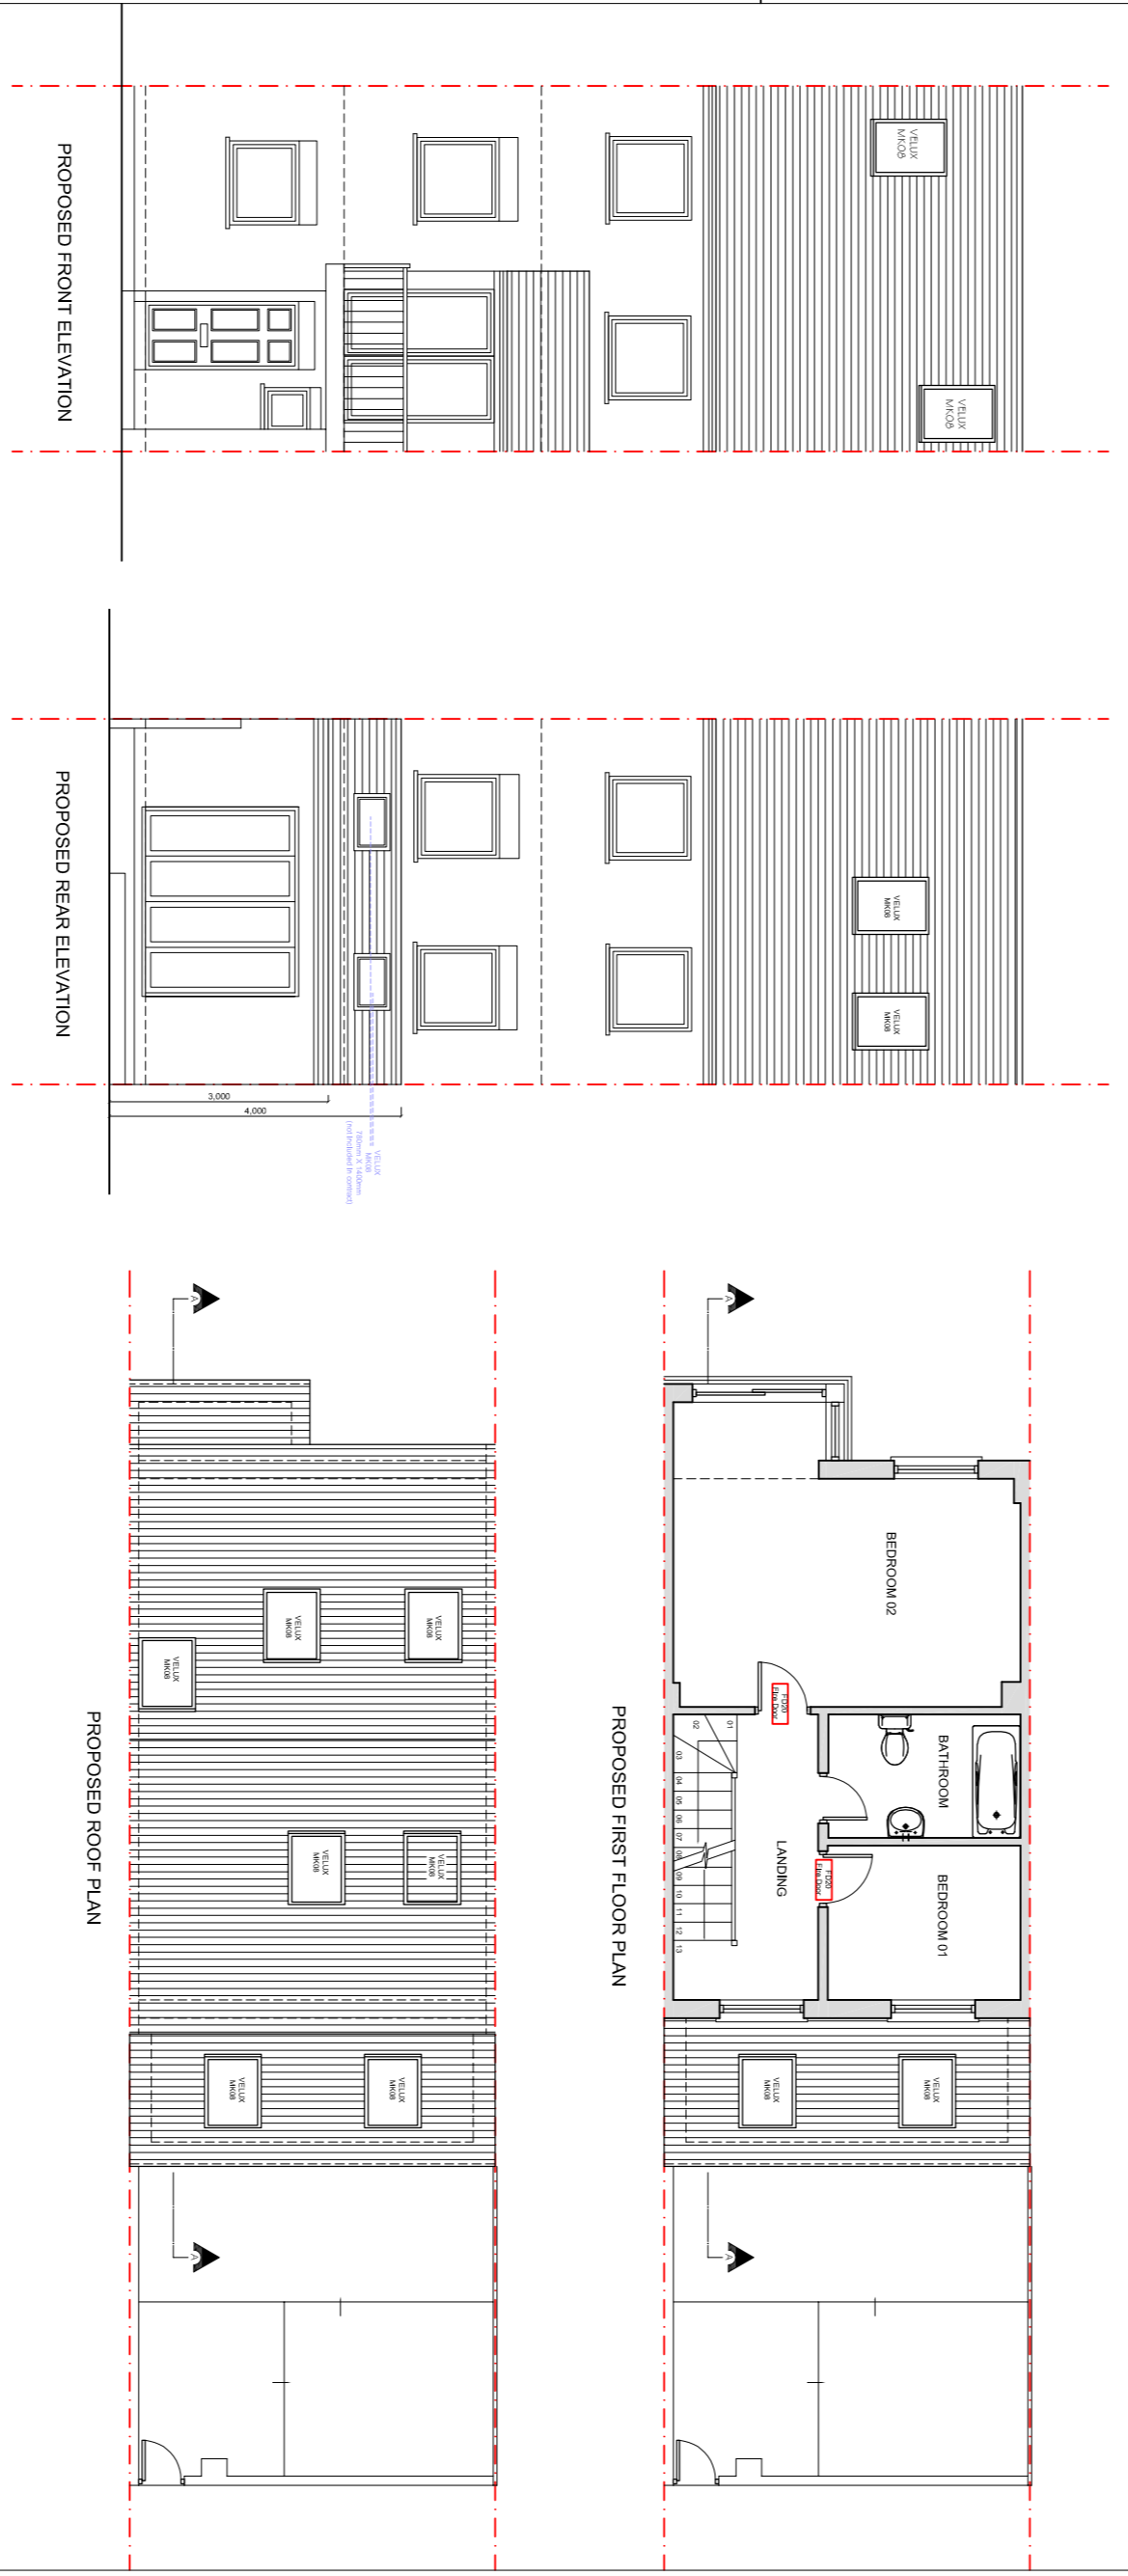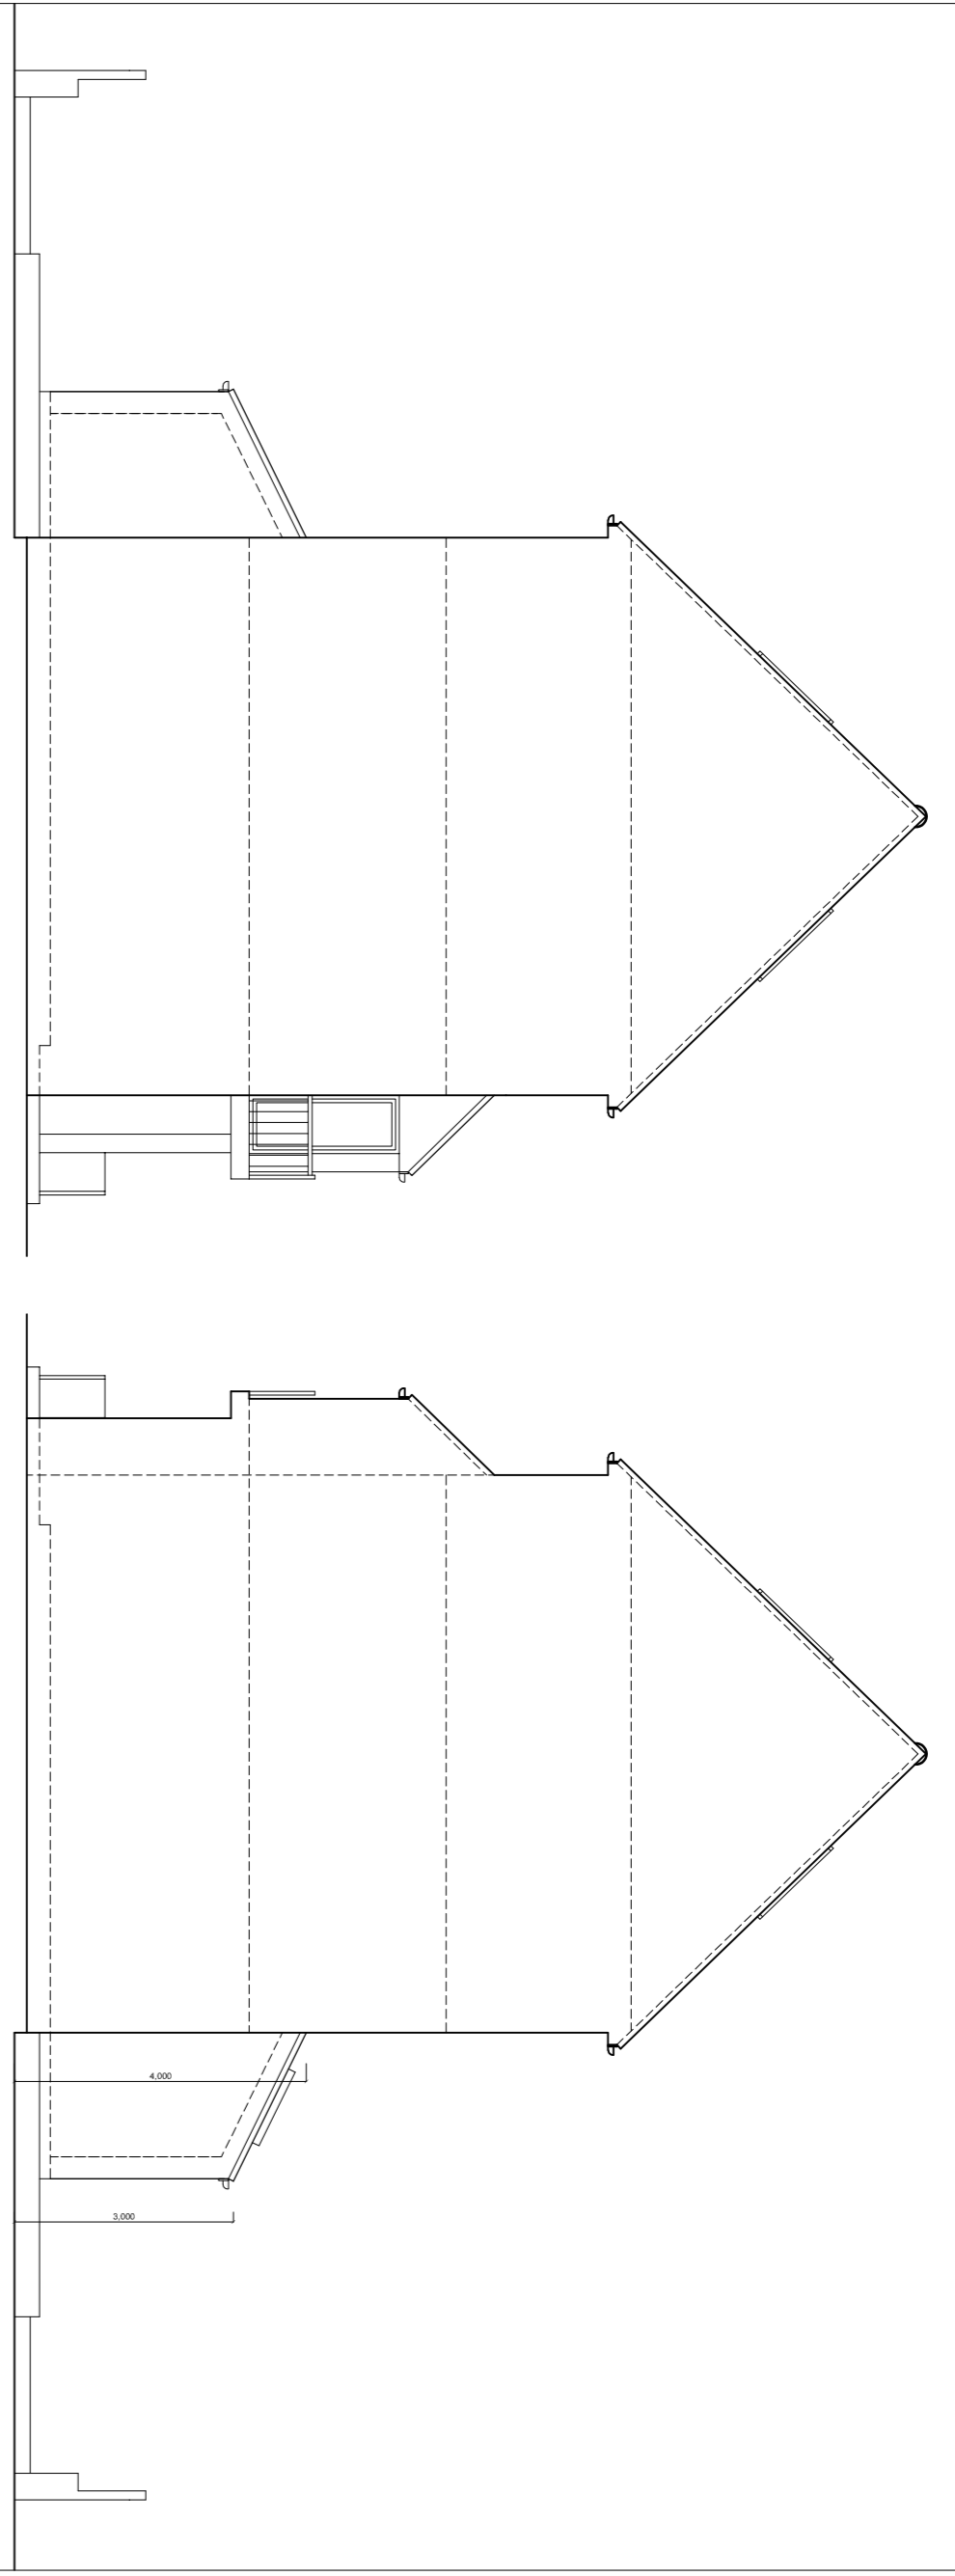

Copyright © Studio 136 Architects Ltd
This drawing which is the property of Studio 136 Architects Ltd is the subject of Intellectual Property Rights including copyright and design right and shall not be reproduced, stored in a retrieval system, or transmitted in any form or by any means, electronic, mechanical, photocopying, recording, or by any information storage and retrieval system, without the written consent of Studio 136 Architects Ltd.

This drawing is not to be scaled. Only figured dimensions to be taken. Any discrepancies to be reported to the Studio 136 Architects prior to setting out or ordering of any materials.

AbsoluteLofts

Project
GROUND EXTENSION & VELUX CONVERSION AT
8 ALBERT MENS
E14 8EH

Client
MR ZHOU
& ALBERT MENS
E14 8EH

Drawing Title
PROPOSED FLOOR PLANS, SECTION & ELEVATIONS

Scale	1:100 @ A1	Drawn	Checked	Authorised
Drawing Number	ST_APR21_8 ALB_002	DATE	APRIL 2021	REV

Rev
C