



EXISTING 1:50


0m 5m 1m 2m 3m 4m 5m
SCALE BAR IN METERS

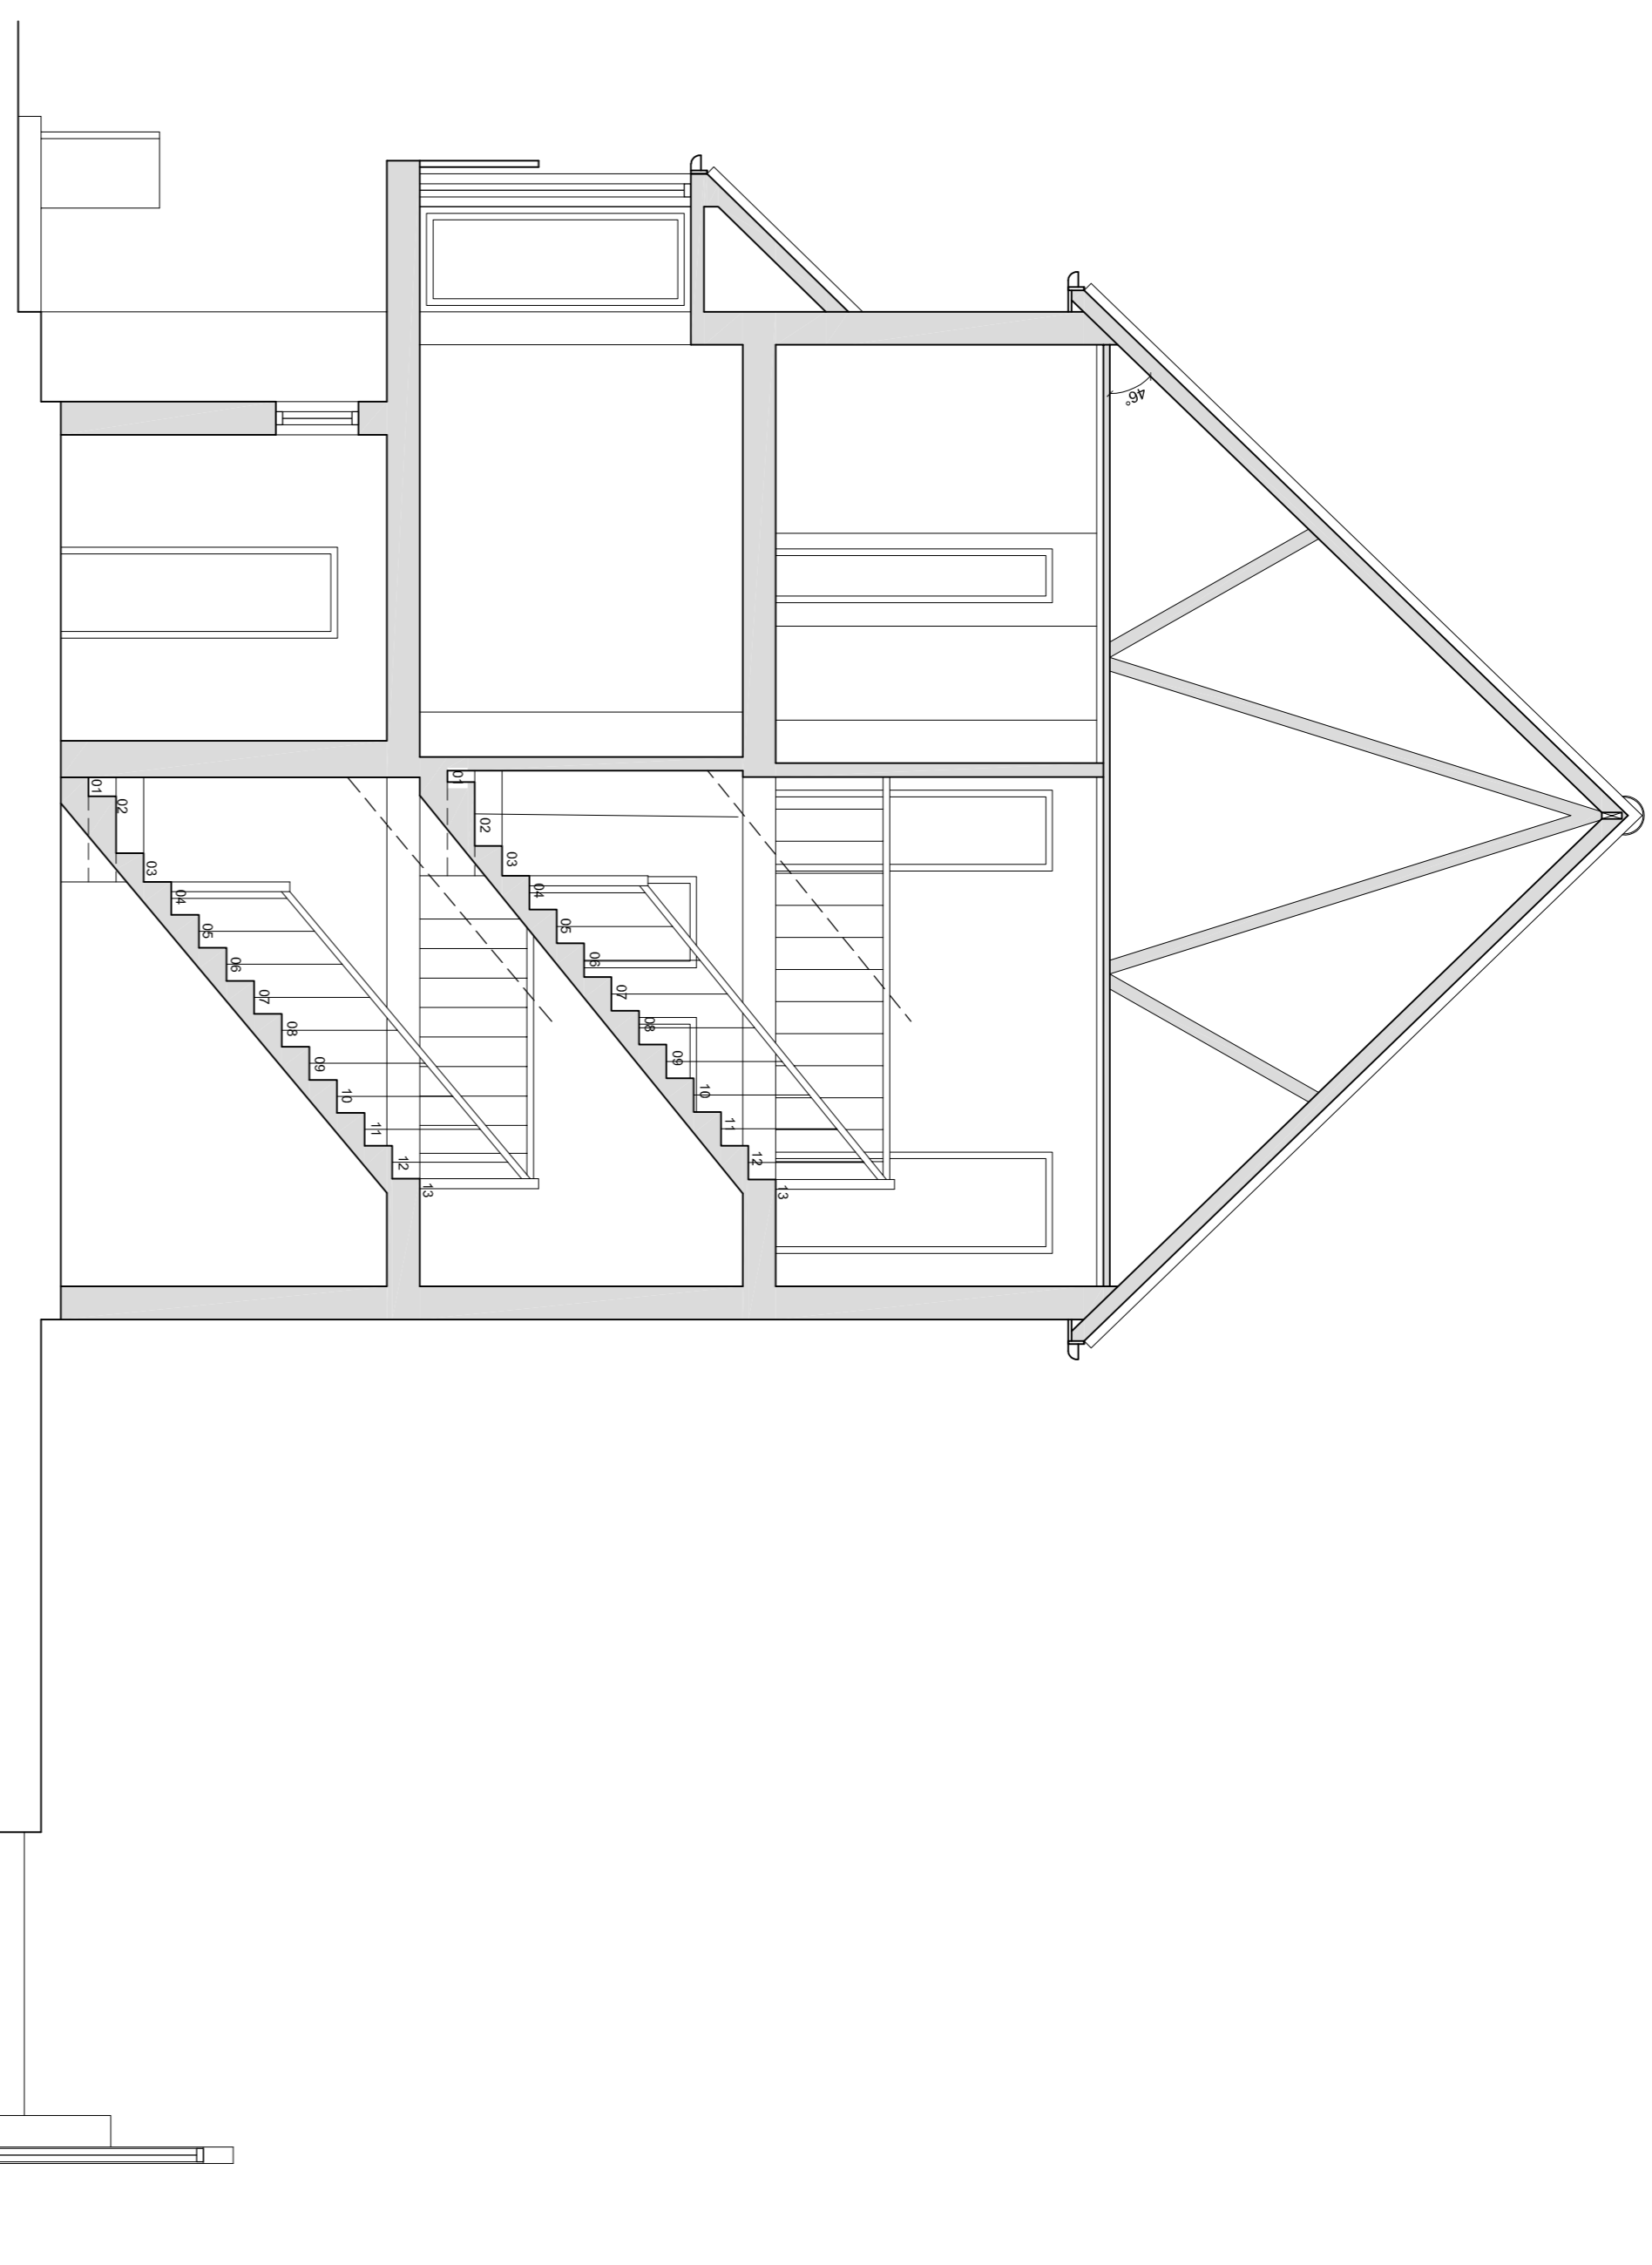

EXISTING SECTION A-A

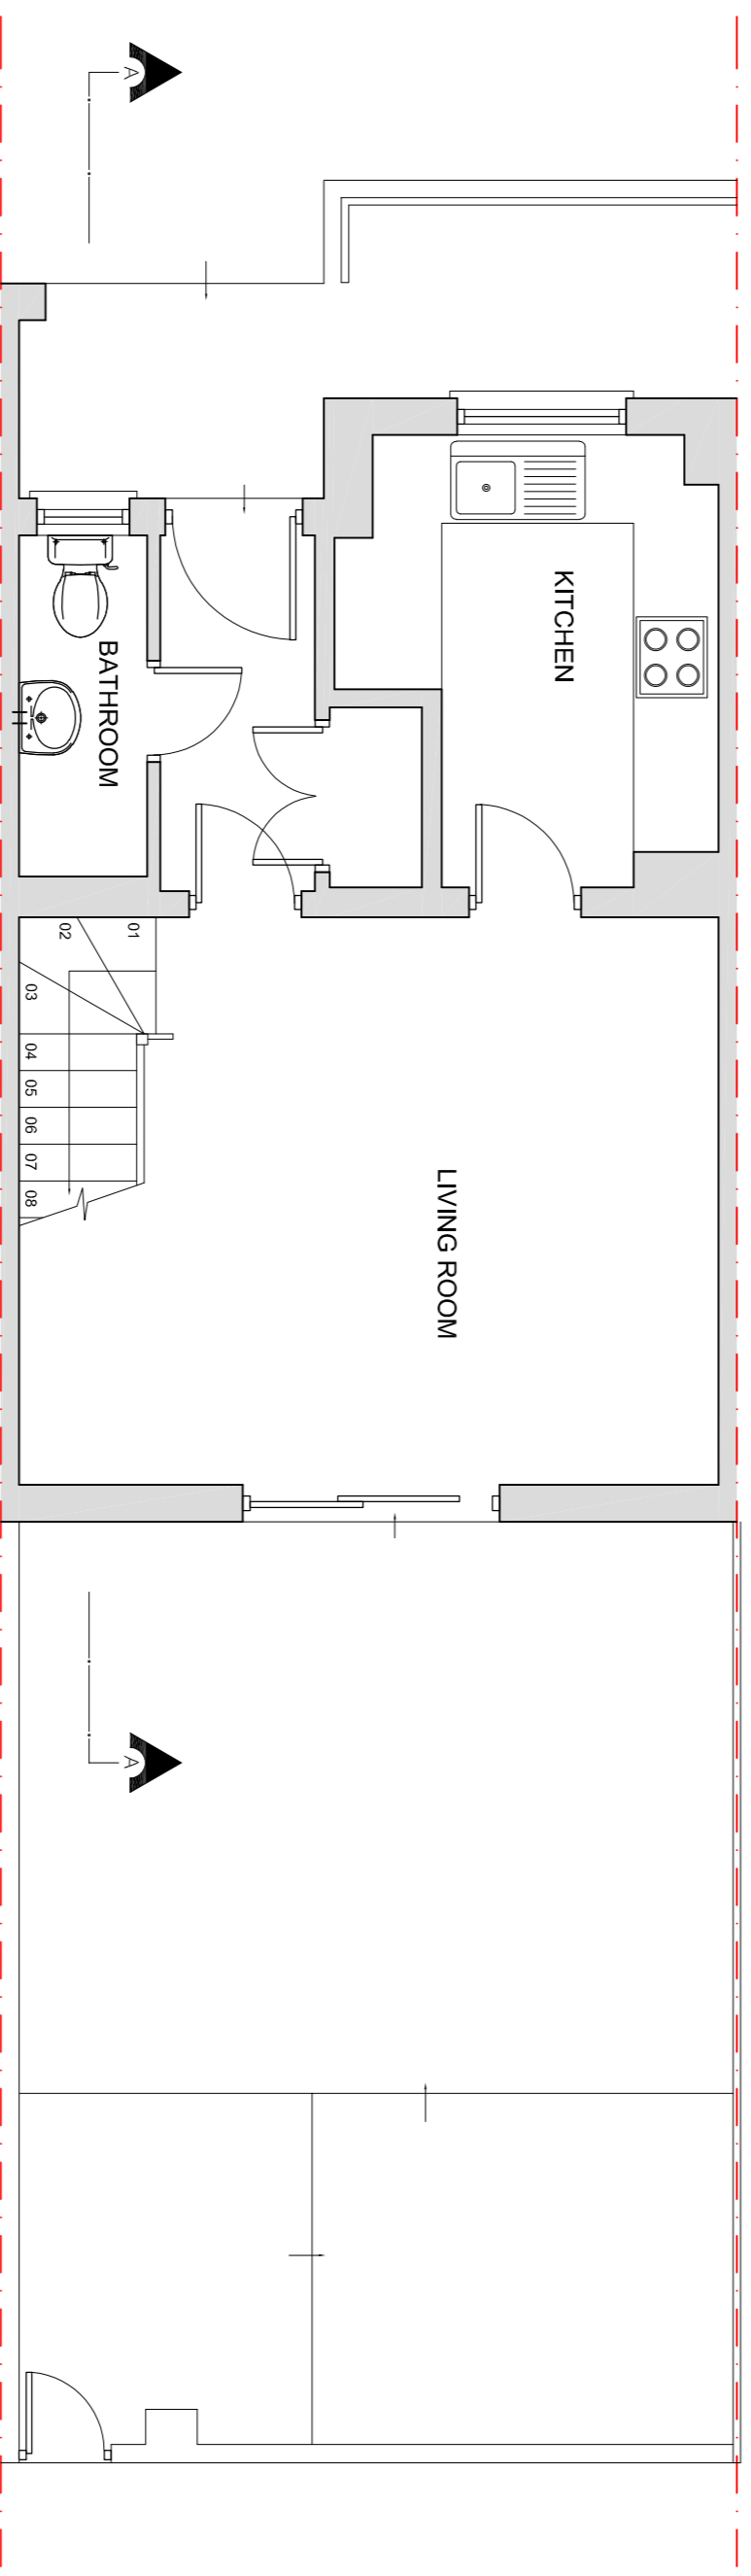


EXISTING GROUND FLOOR PLAN

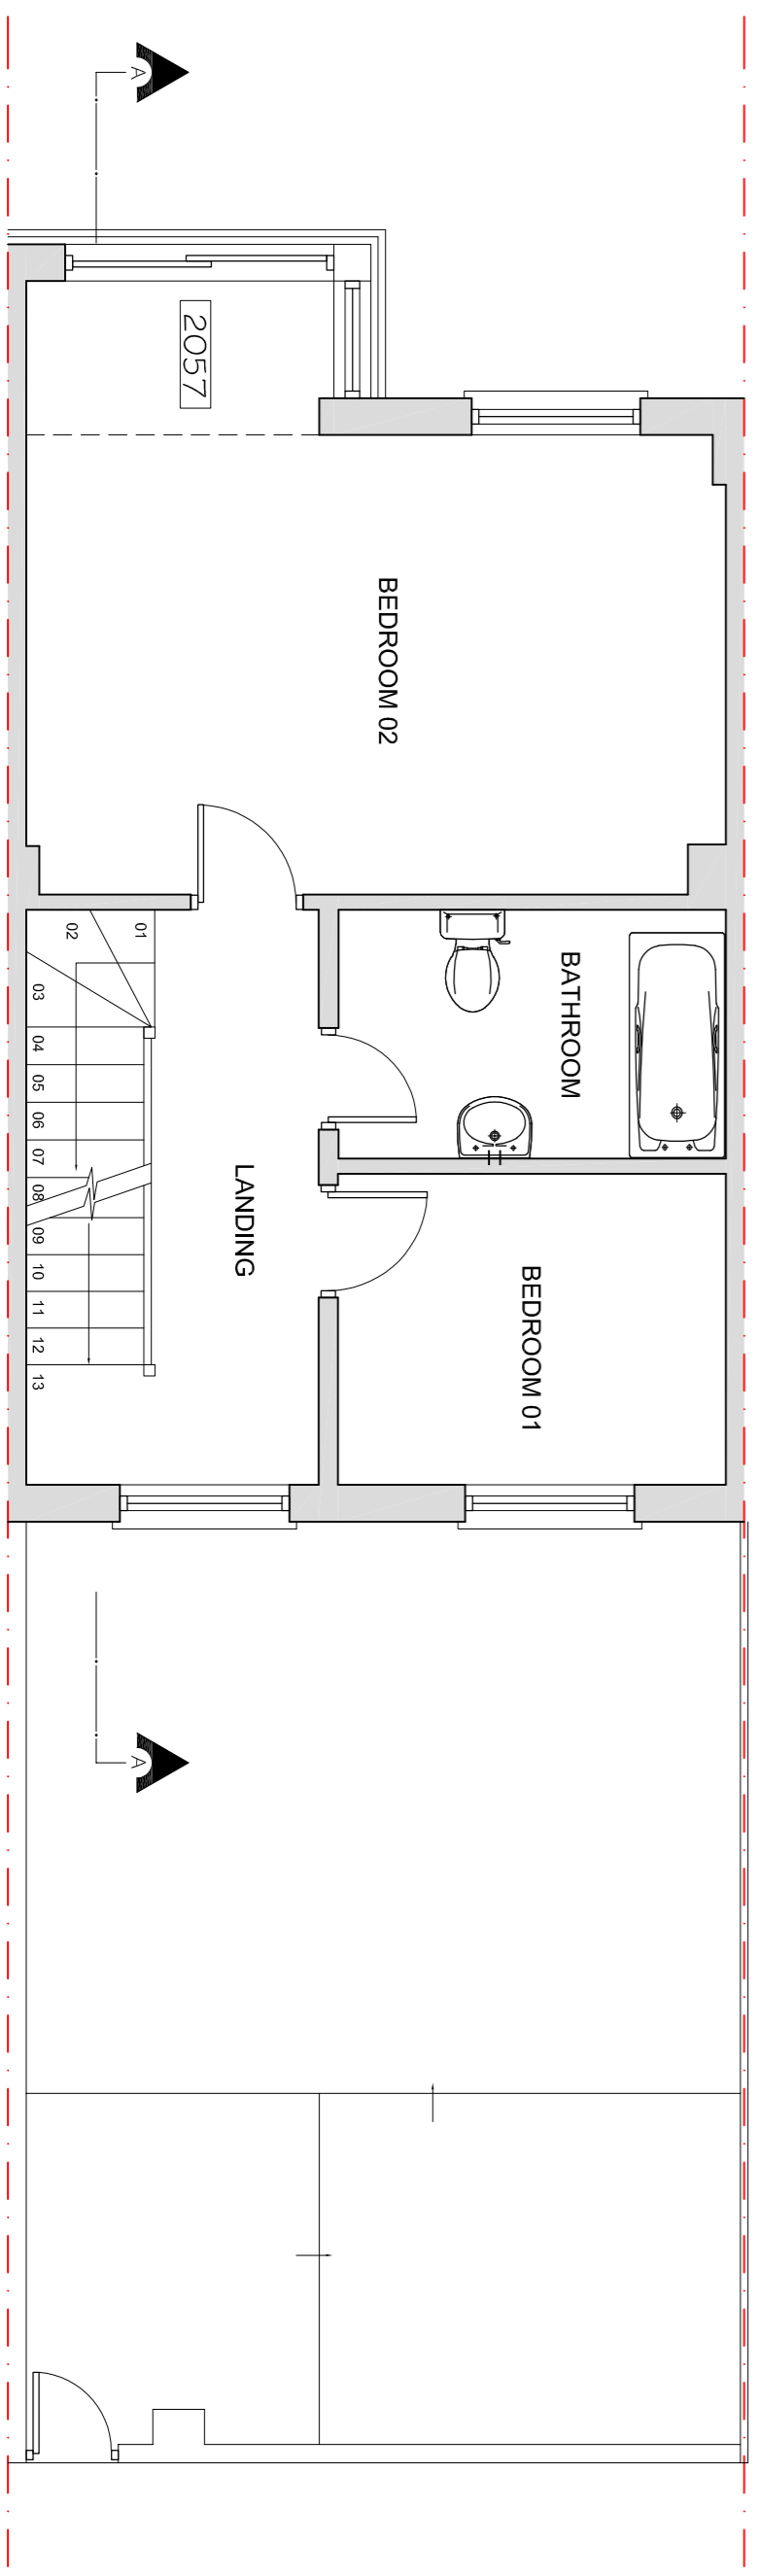

EXISTING FIRST FLOOR PLAN


EXISTING 1:100

0m 5m 1m 2m 3m 4m 5m
SCALE BAR IN METERS

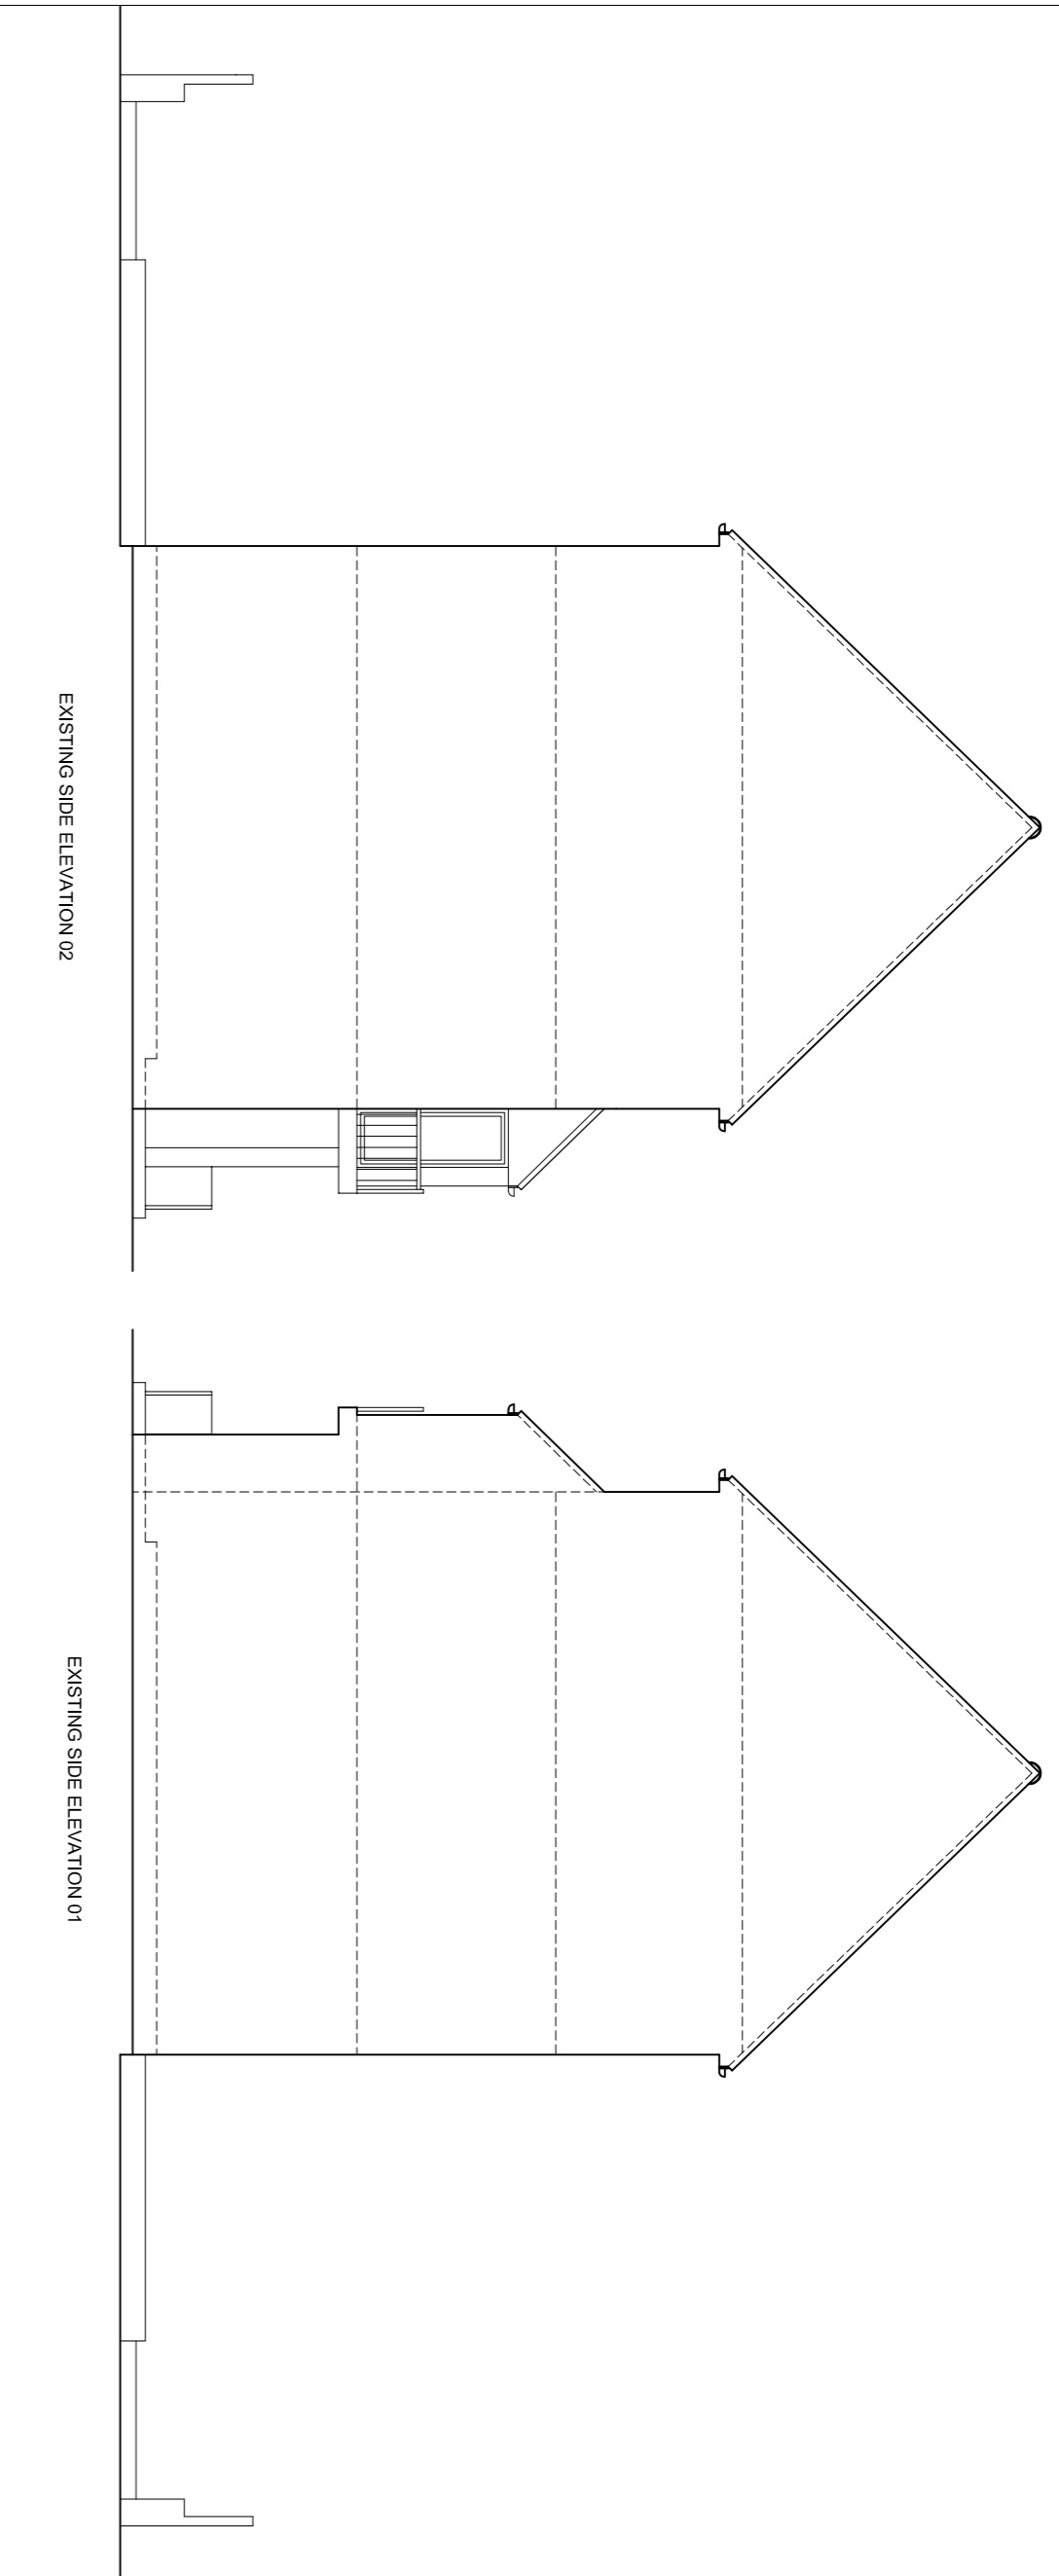

EXISTING SIDE ELEVATION 02

EXISTING SIDE ELEVATION 01

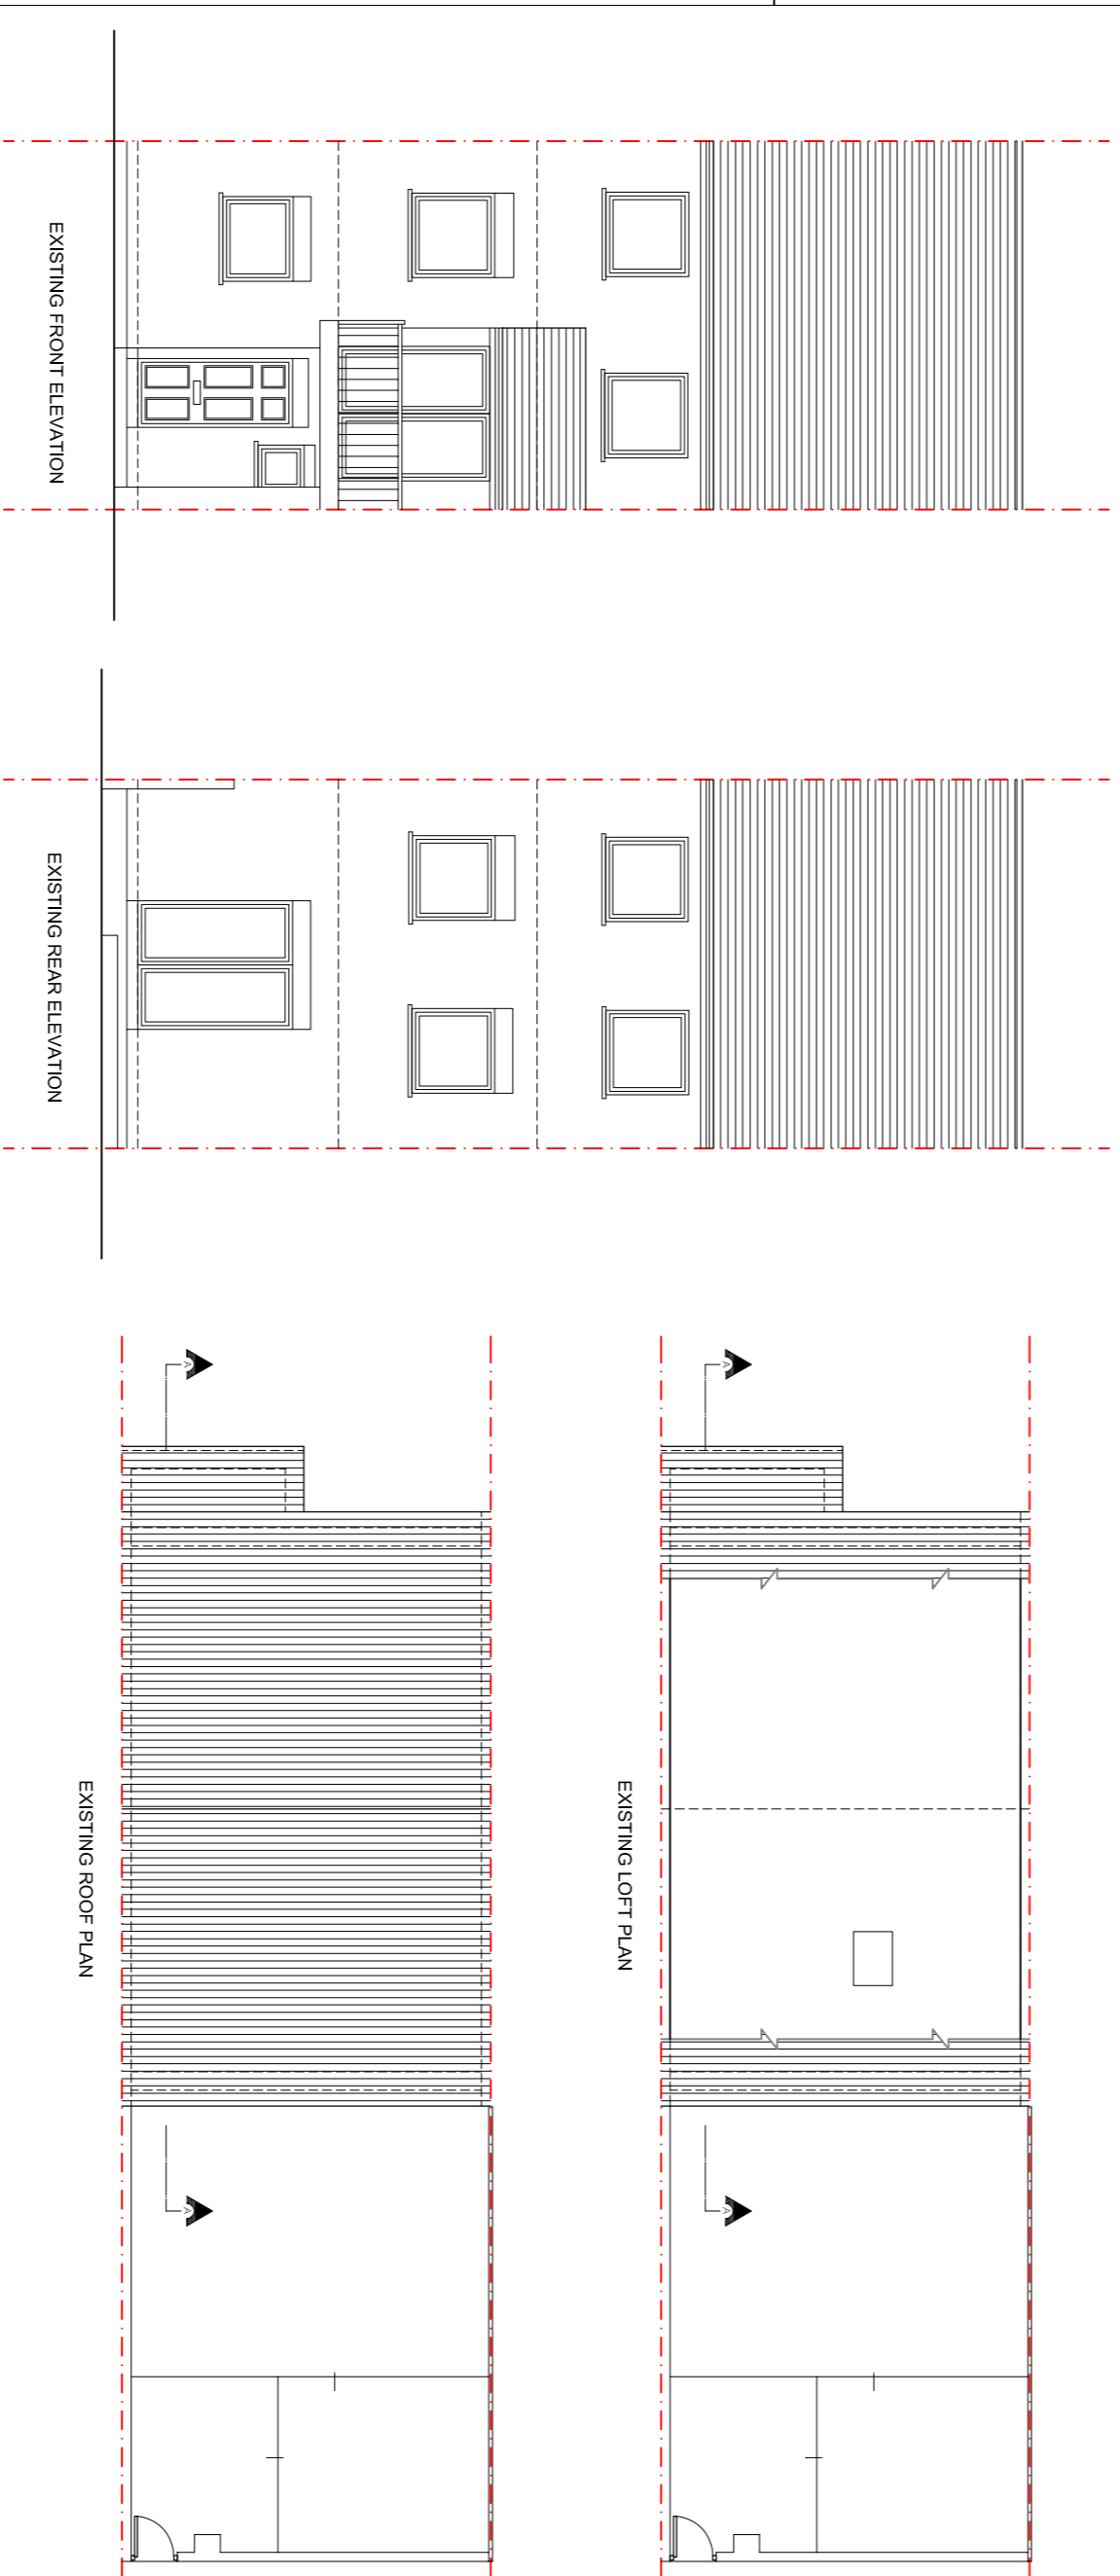


EXISTING FRONT ELEVATION

EXISTING REAR ELEVATION

EXISTING LOFT PLAN

EXISTING ROOF PLAN

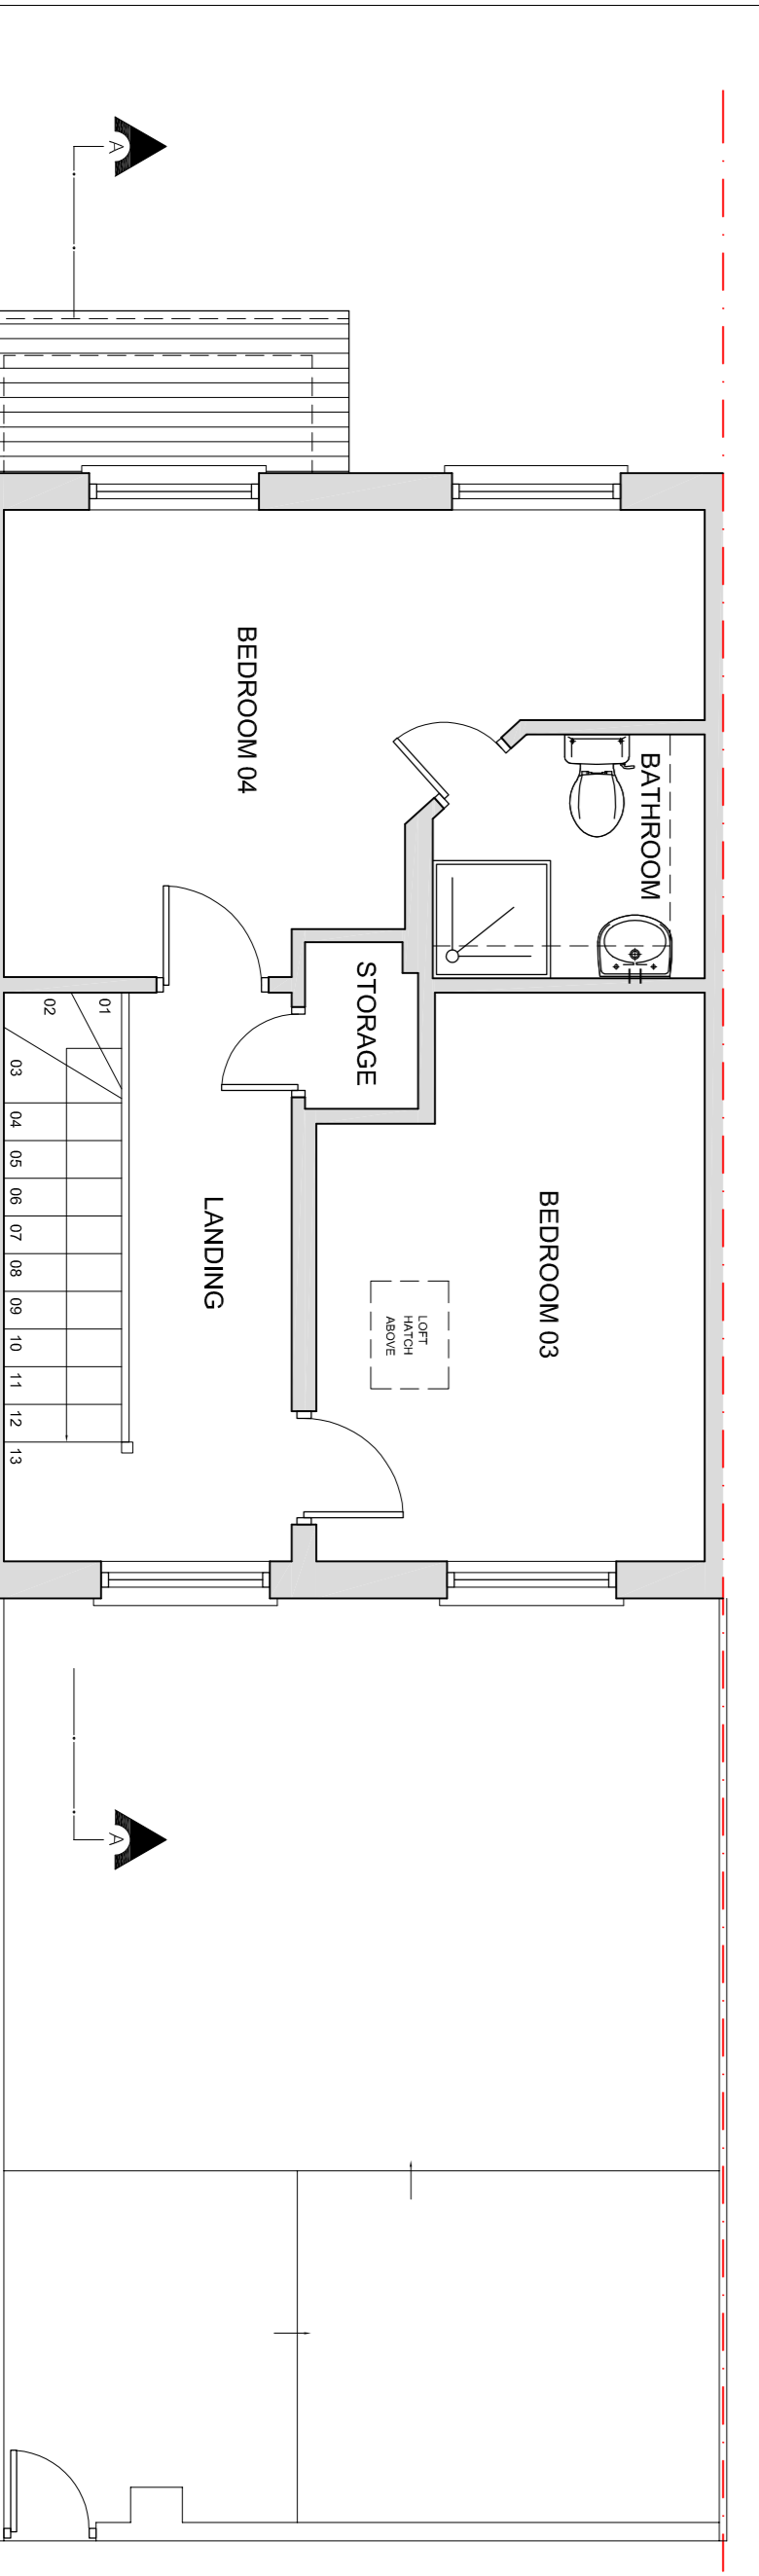

EXISTING SECOND FLOOR PLAN

Copyright © Studio 136 Architects Ltd
This drawing is the property of Studio 136 Architects Ltd and is the subject of Intellectual Property Rights including copyright and design rights and shall not be reproduced, stored in a retrieval system, or transmitted in any form or by any means, without the written consent of Studio 136 Architects Ltd.
This drawing is not to be scaled. Only figured dimensions to be taken. Any discrepancies to be reported to the Studio 136 Architects prior to setting out or ordering of any materials.

studio
136
architects

10 The Broadway, Wembley, Middlesex, HA9 8JT
Tel: 020 8907 7131
Email: info@studio136.co.uk
Project

GROUND EXTENSION & VELUX CONVERSION AT
8 ALBERT MEWS
E14 8EH

Client:
BERNARD ZHOU
8 ALBERT MEWS
E14 8EH

Drawing Title
EXISTING FLOOR PLANS, SECTION & ELEVATIONS

Scale	Drawn	Checked	Authorised
1:100/1:50 @ A1	APR 2021	-	-
Drawing Number	ST_APR21_8_ALB_001		
Rev			